


Number of Rooms: 4, 12, 22, 30
 Area: 11, 22, 33, 44
 Legend:
 - Limited Common Element
 - Unit Boundary
 - Exterior Building Surface


NOTE:
 Unless otherwise noted, each limited common area shown is designed for the use only of the unit to which it is contiguous.

LOWER BOUNDARY OF UNIT: 36.55
 UPPER BOUNDARY OF UNIT: 104.55

SCALE 1/4" = 1'-0"

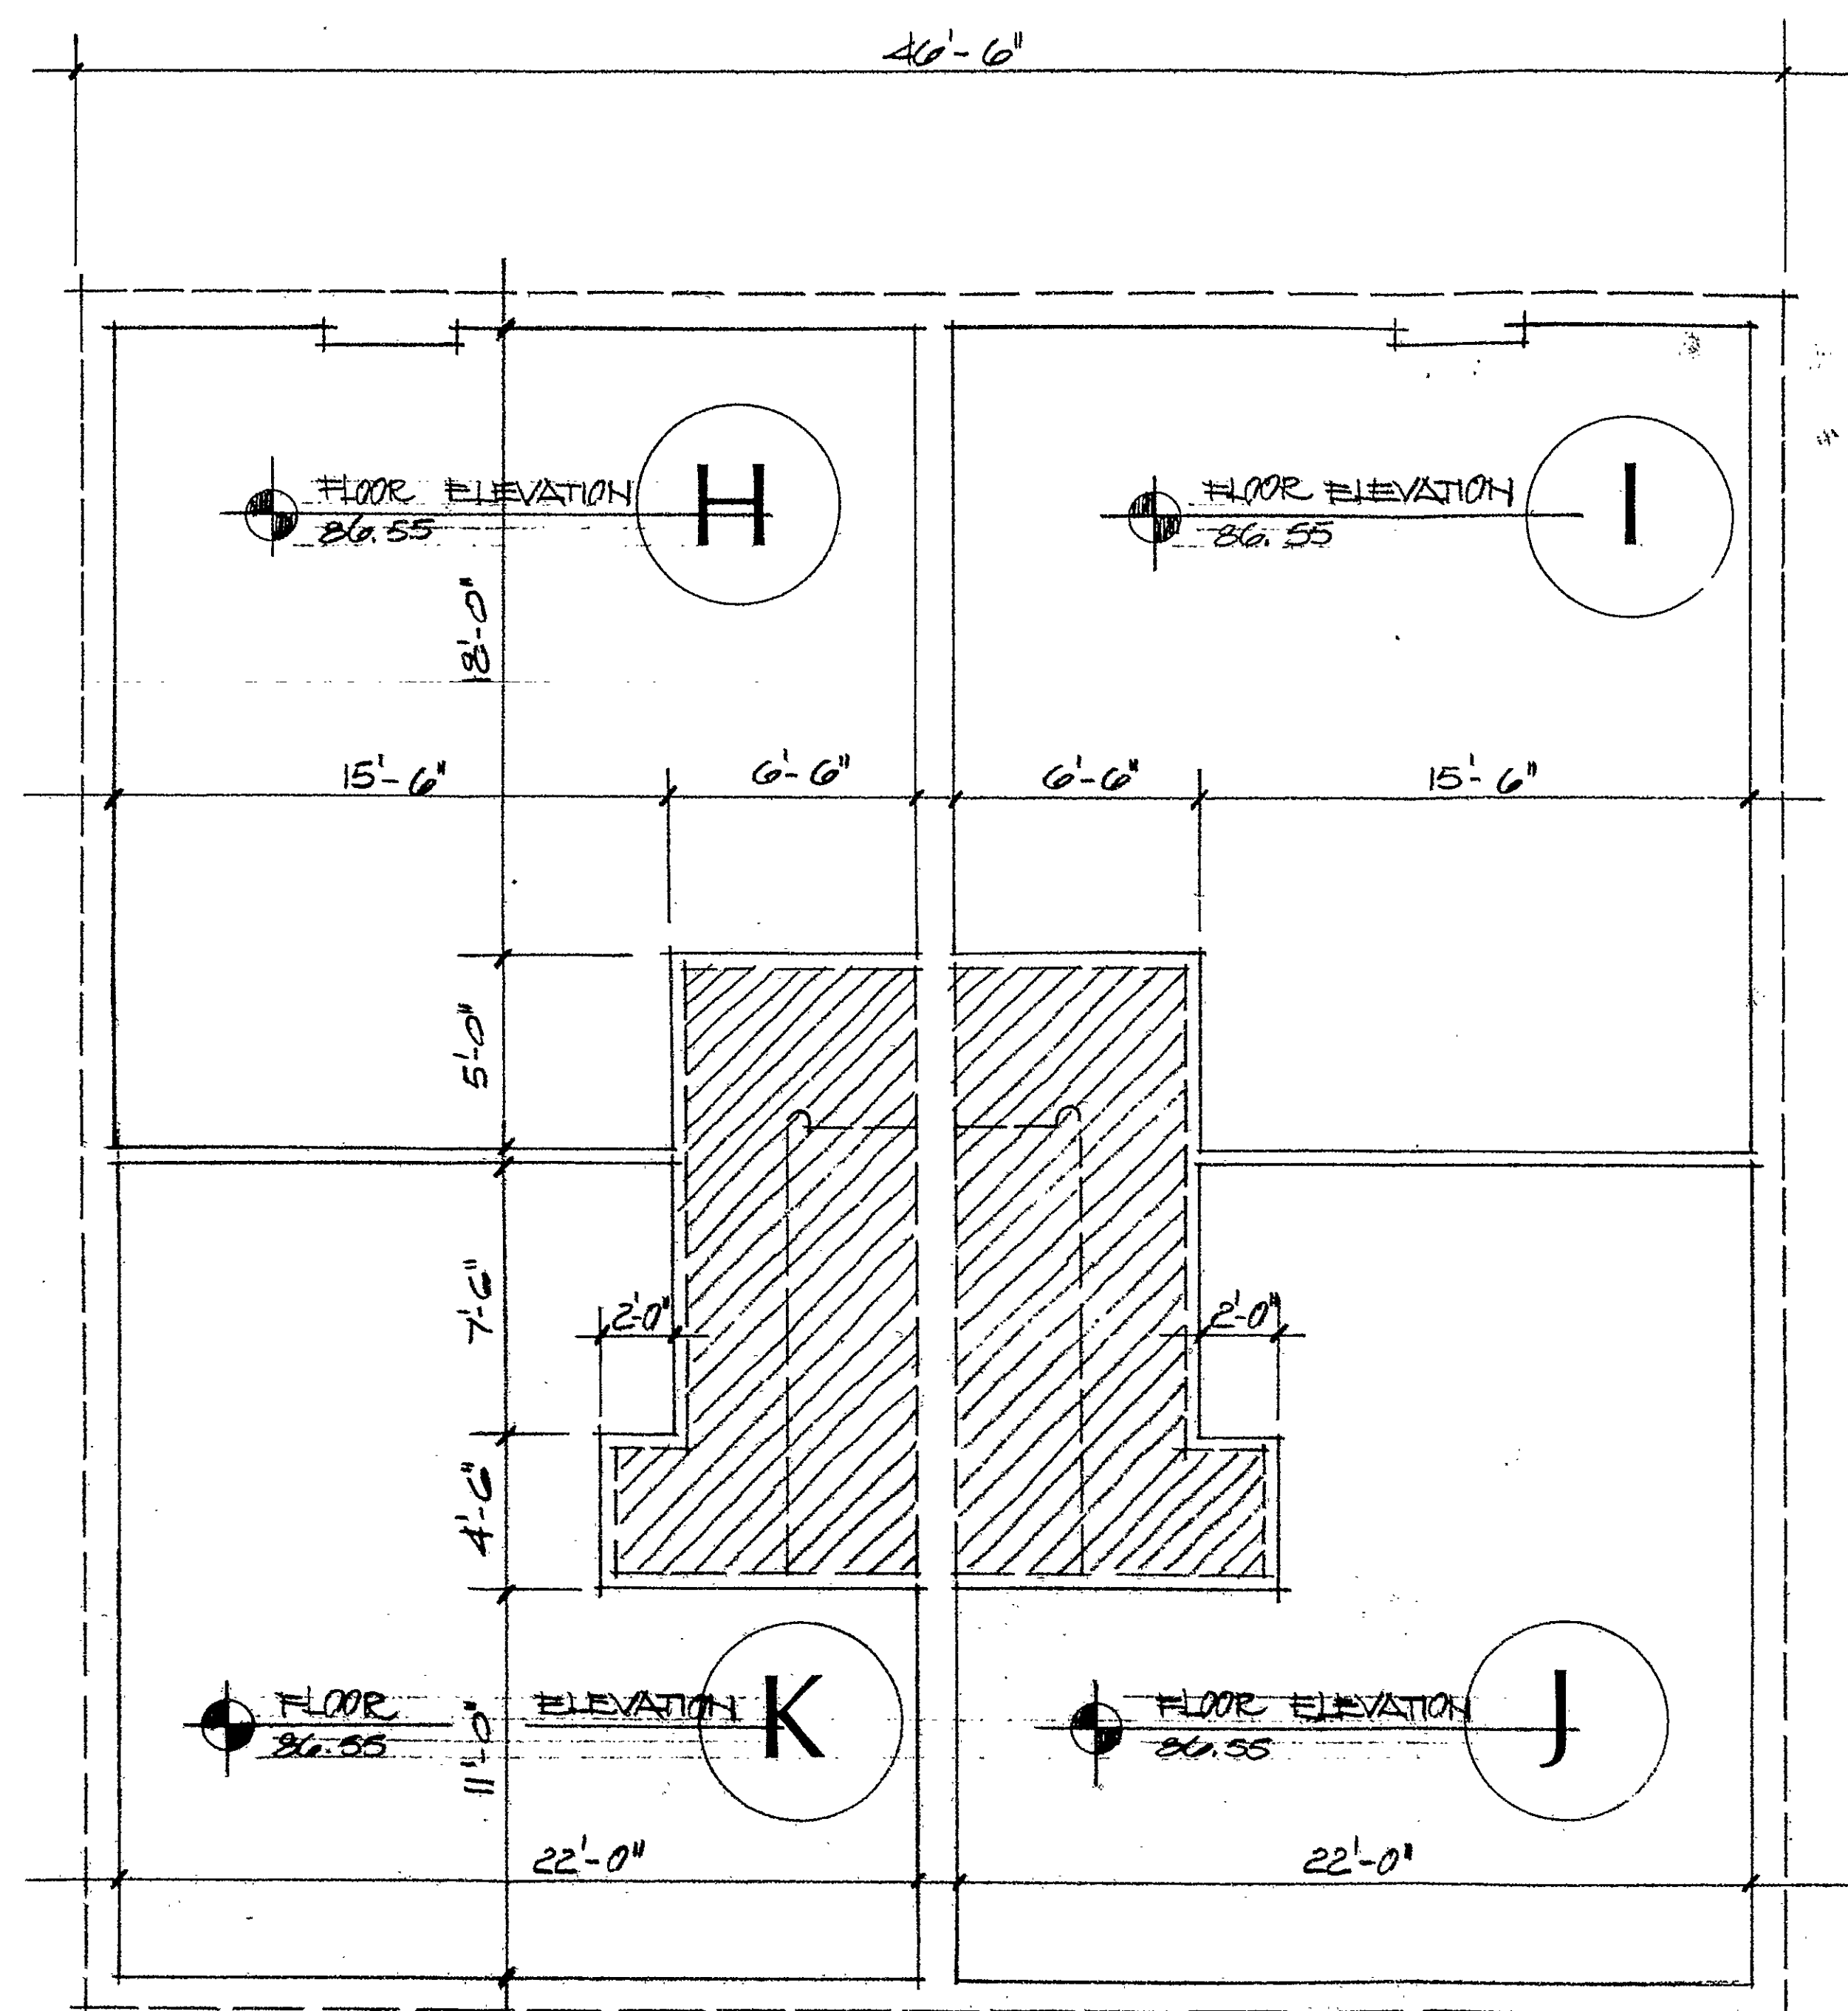

UNITS H, I, J, K FIRST FLOOR LEVEL

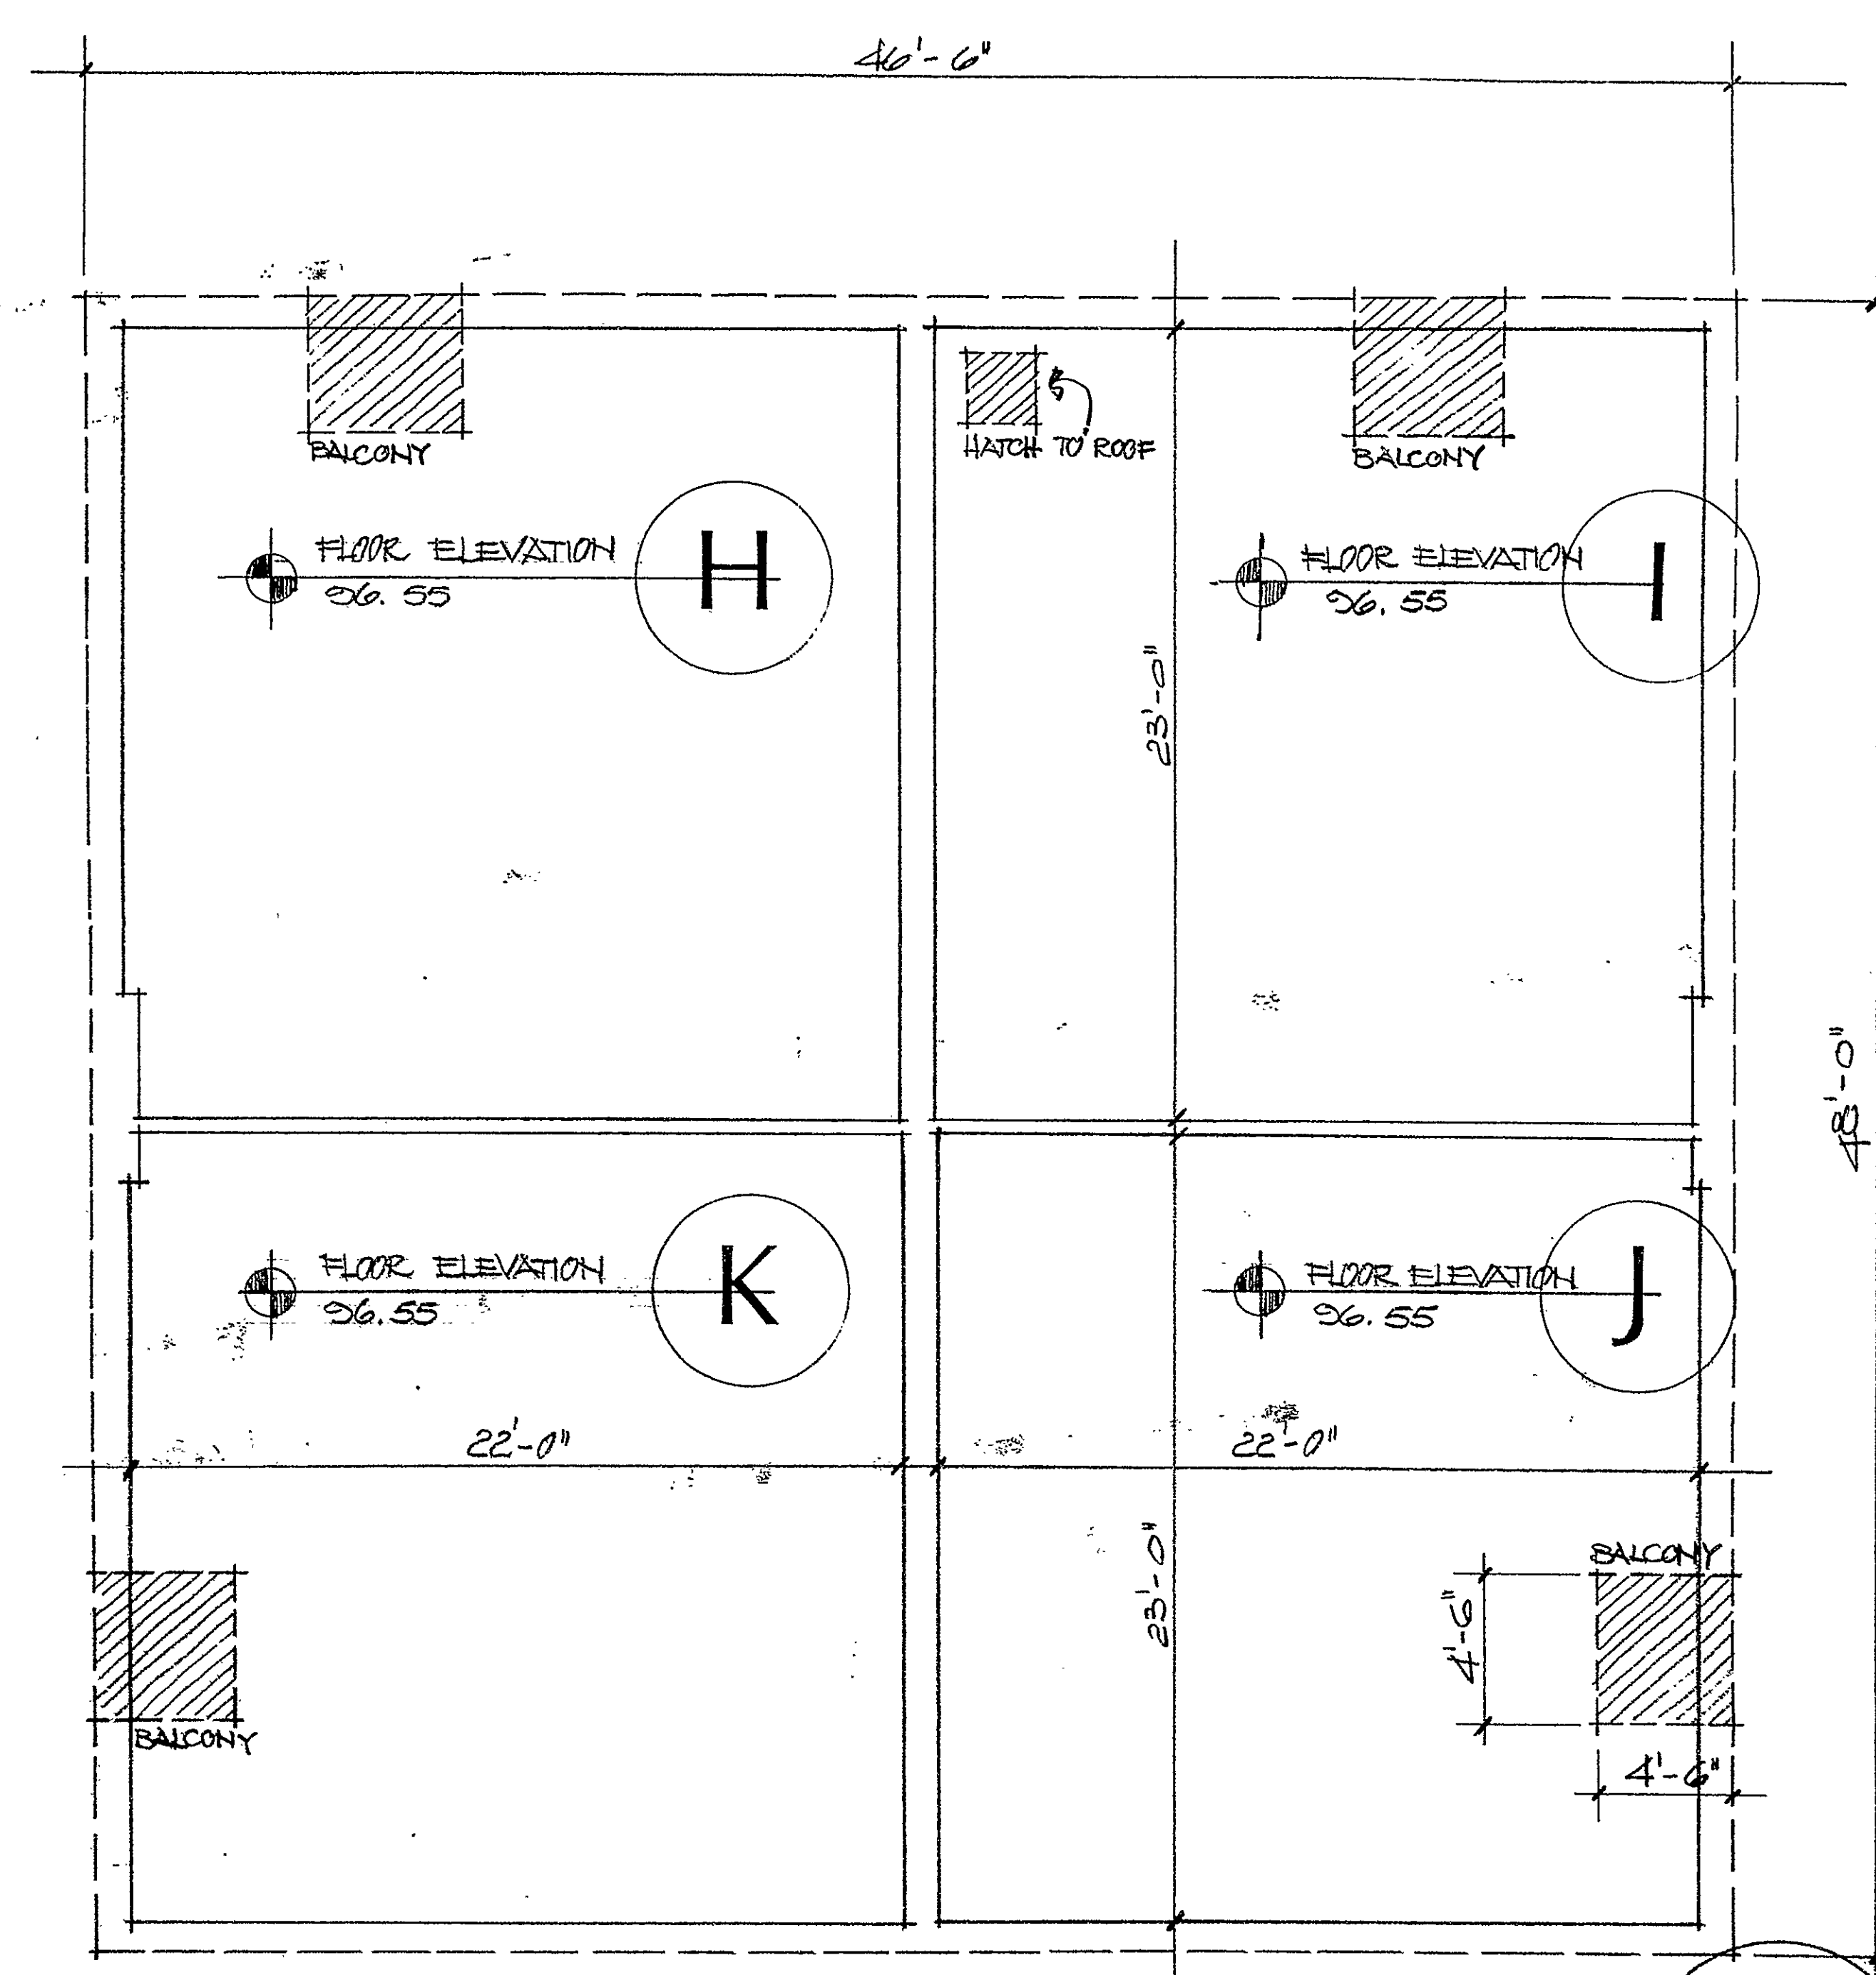

UNITS H, I, J, K SECOND FLOOR LEVEL SHEET 5 OF 5

VERIFICATION
 State of Conn. } ss: MAY 19 1981
 County of Hartford }
 Personally appeared Hans Lohse, duly sworn,
 who made oath of the truth of the statement
 to which his signature appears.
 Hans Lohse
 Commissioner of the Superior Court

Certified to be an accurate copy
 of portions of the plans on file with
 the City of Hartford, Connecticut
 Department of Licenses and Inspections.
 Hans Lohse - Architect
 Dated MAY 15, 1981

wethersfield avenue condominium hartford, connecticut

Condo Floor Plan # 53

0 INCHES 1 2 3 4