




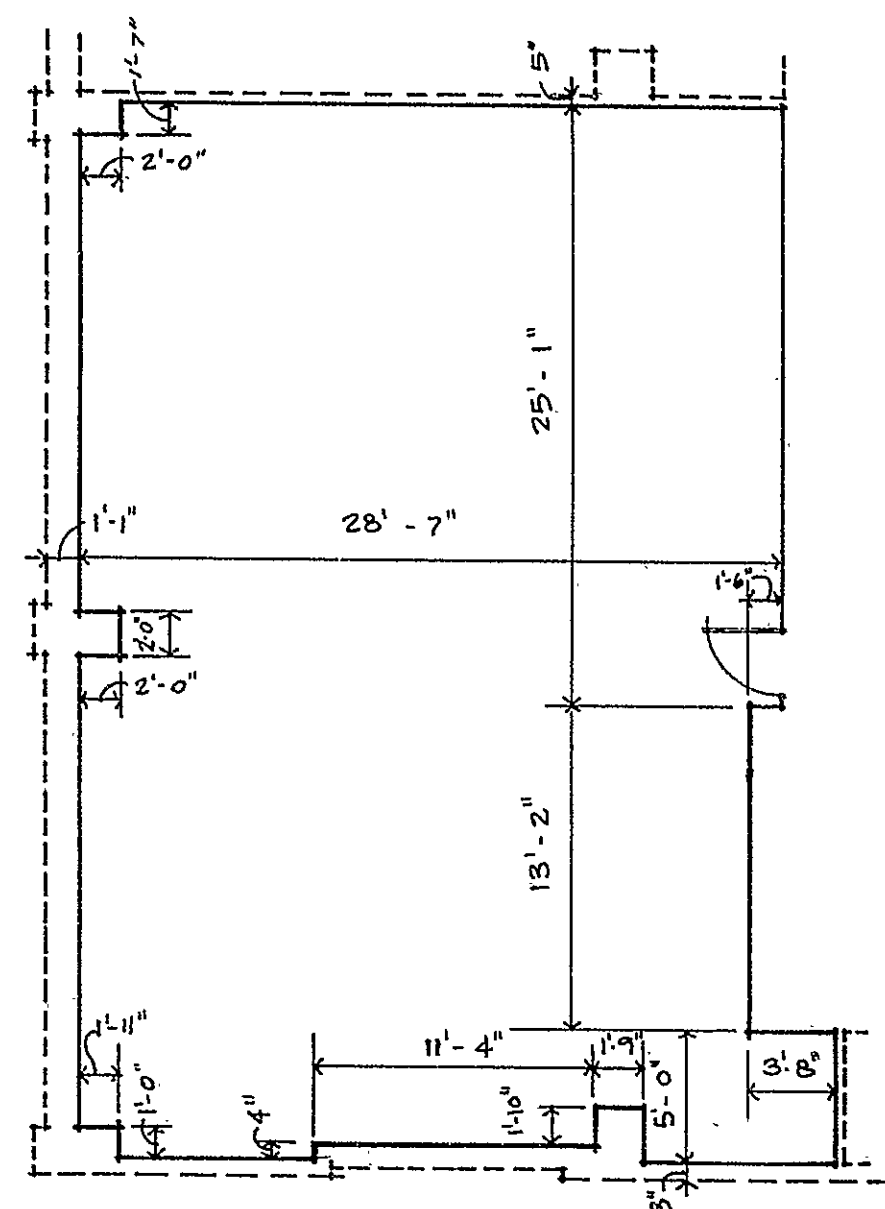


UNIT TYPE E
1,207 SQ. FT.

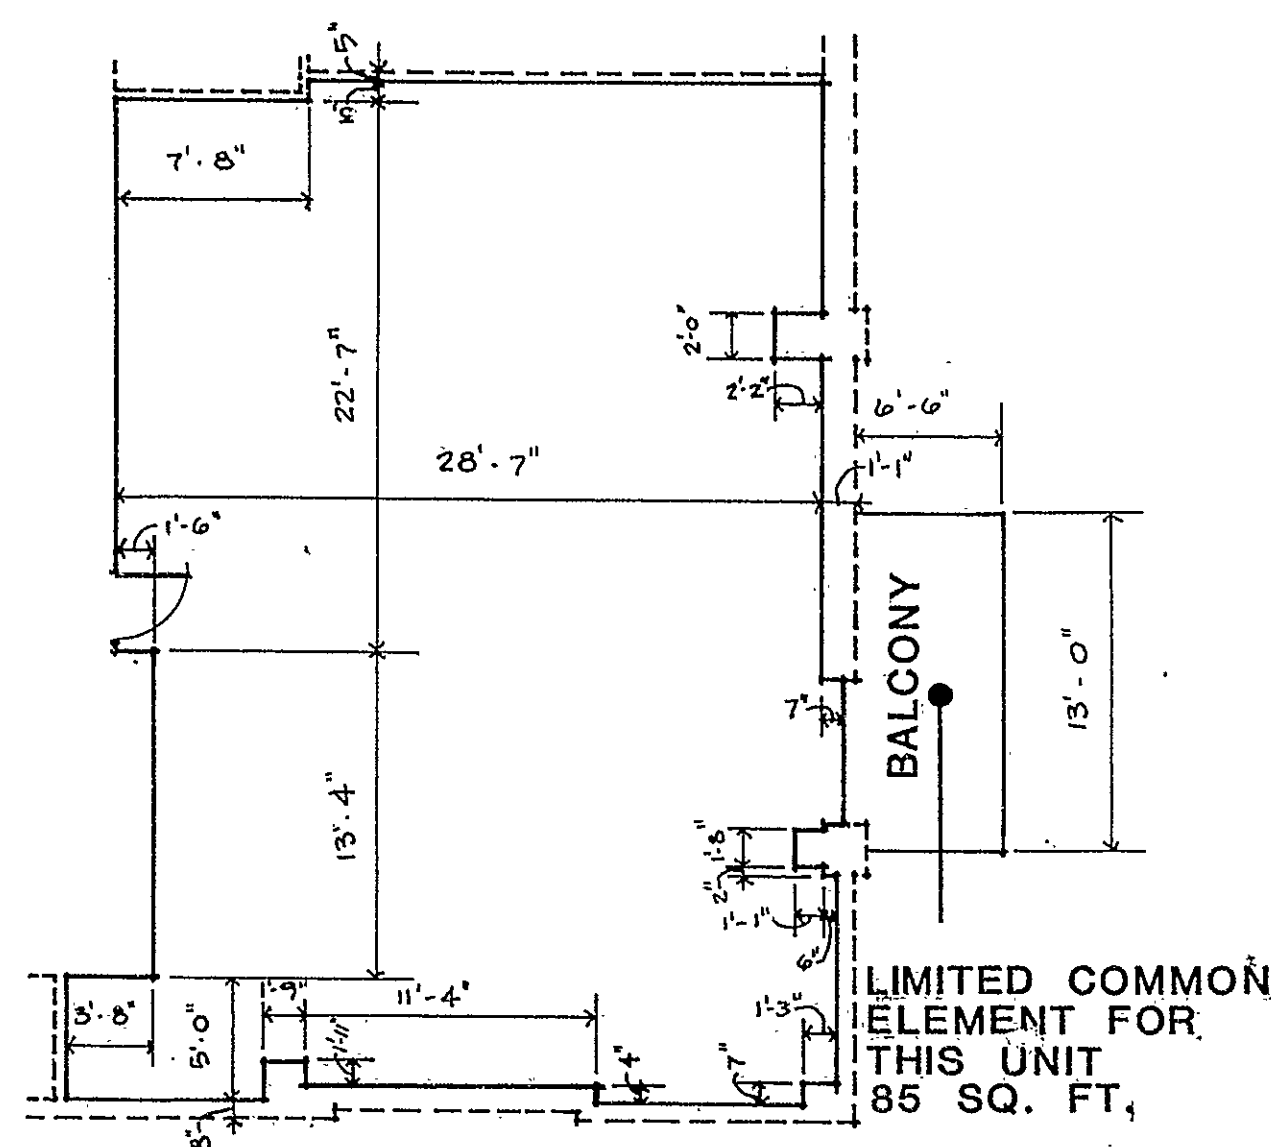


UNIT TYPE R
1,161 SQ. FT.

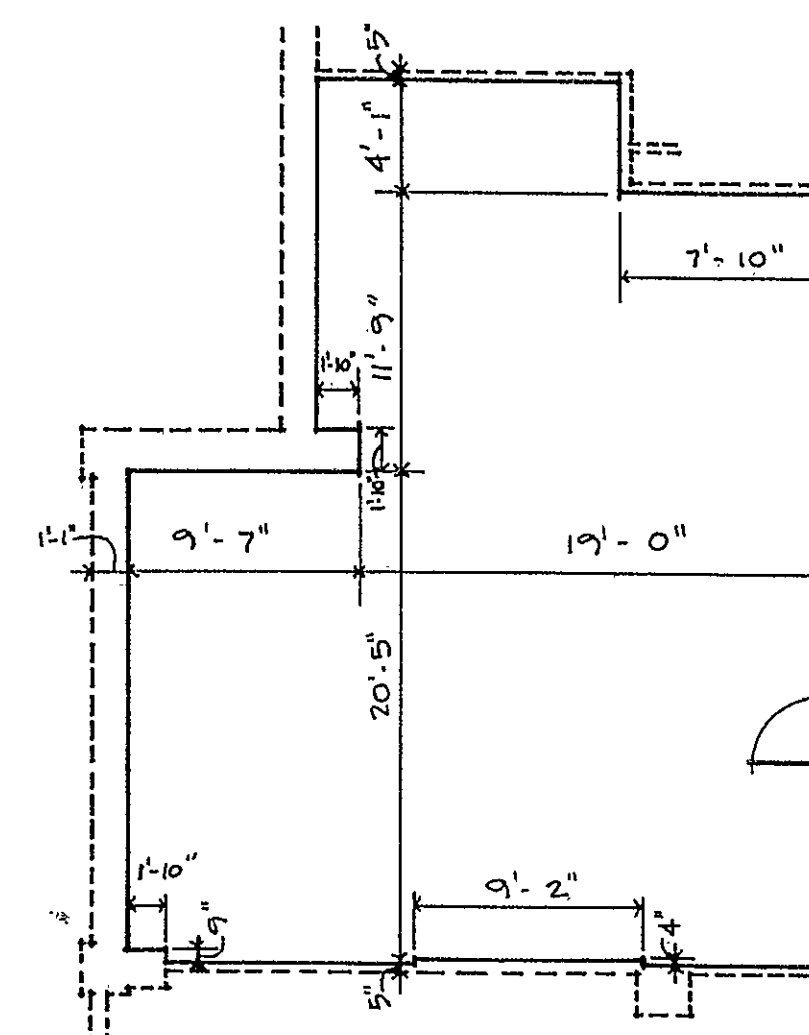


UNIT TYPE U
873 SQ. FT.

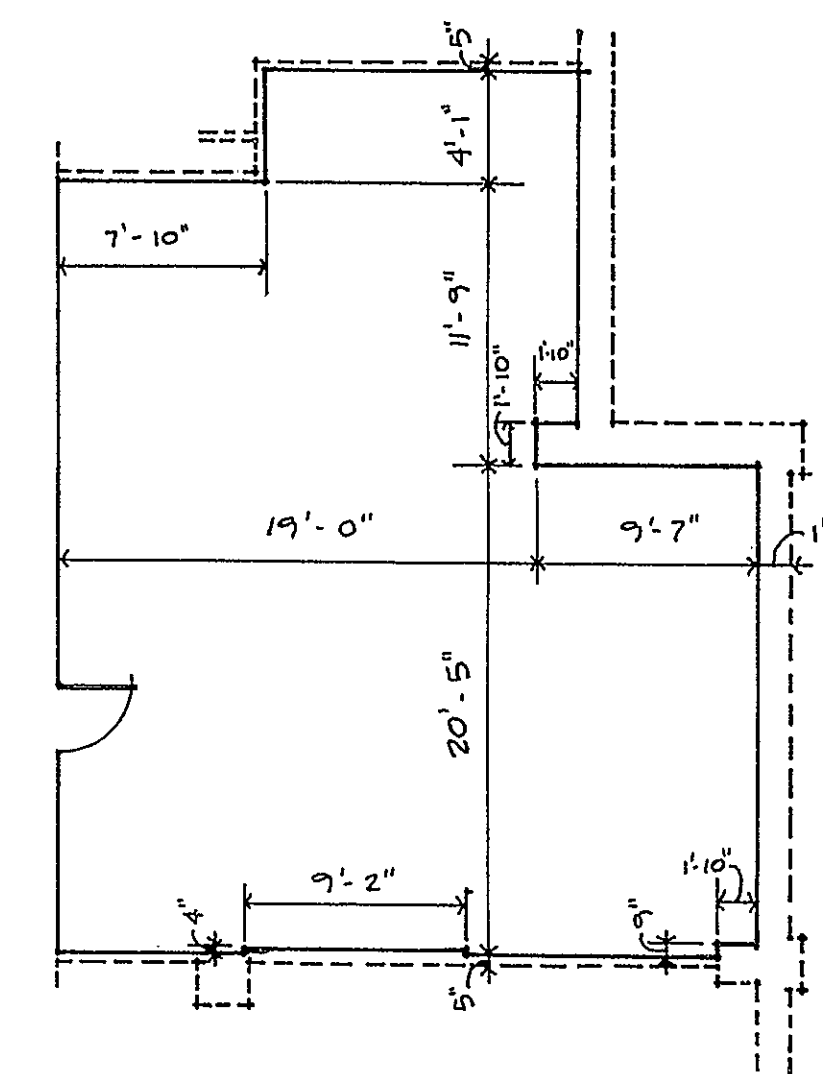


UNIT TYPE O
873 SQ. FT.

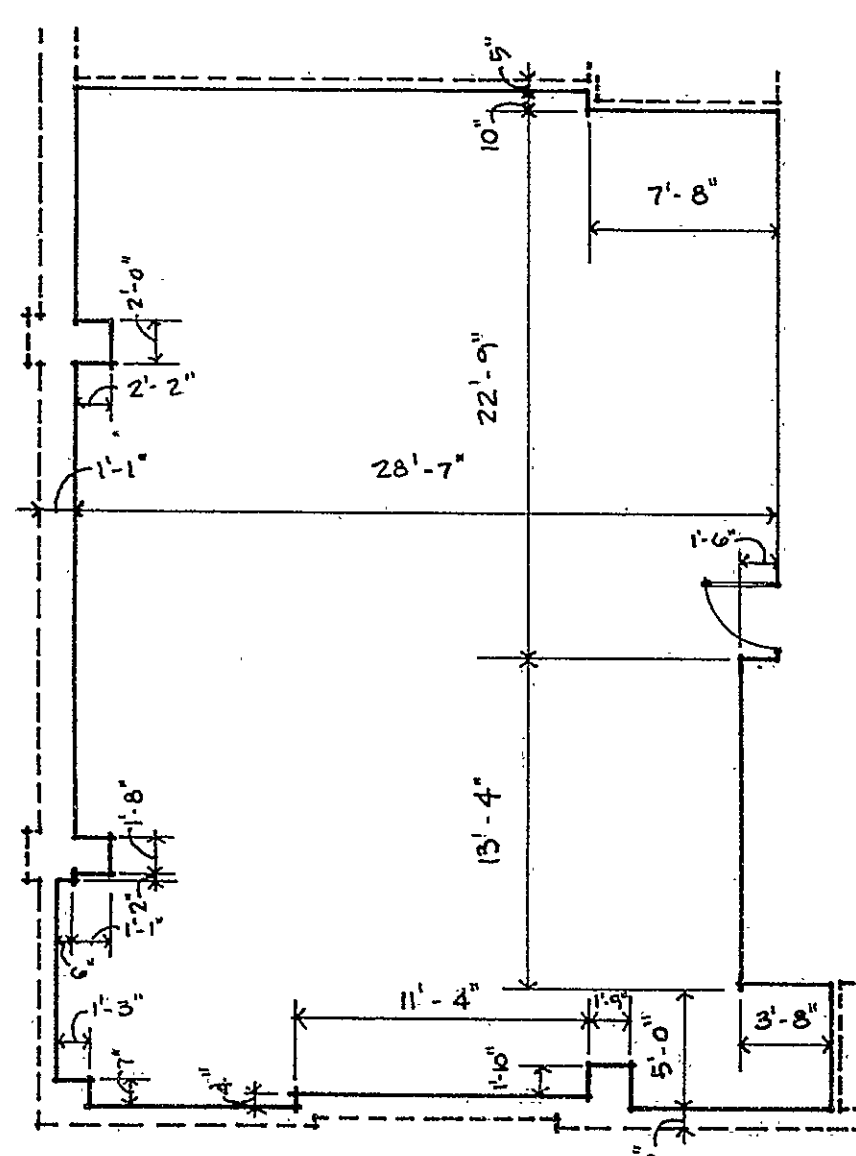


UNIT TYPE L
1,171 SQ. FT.

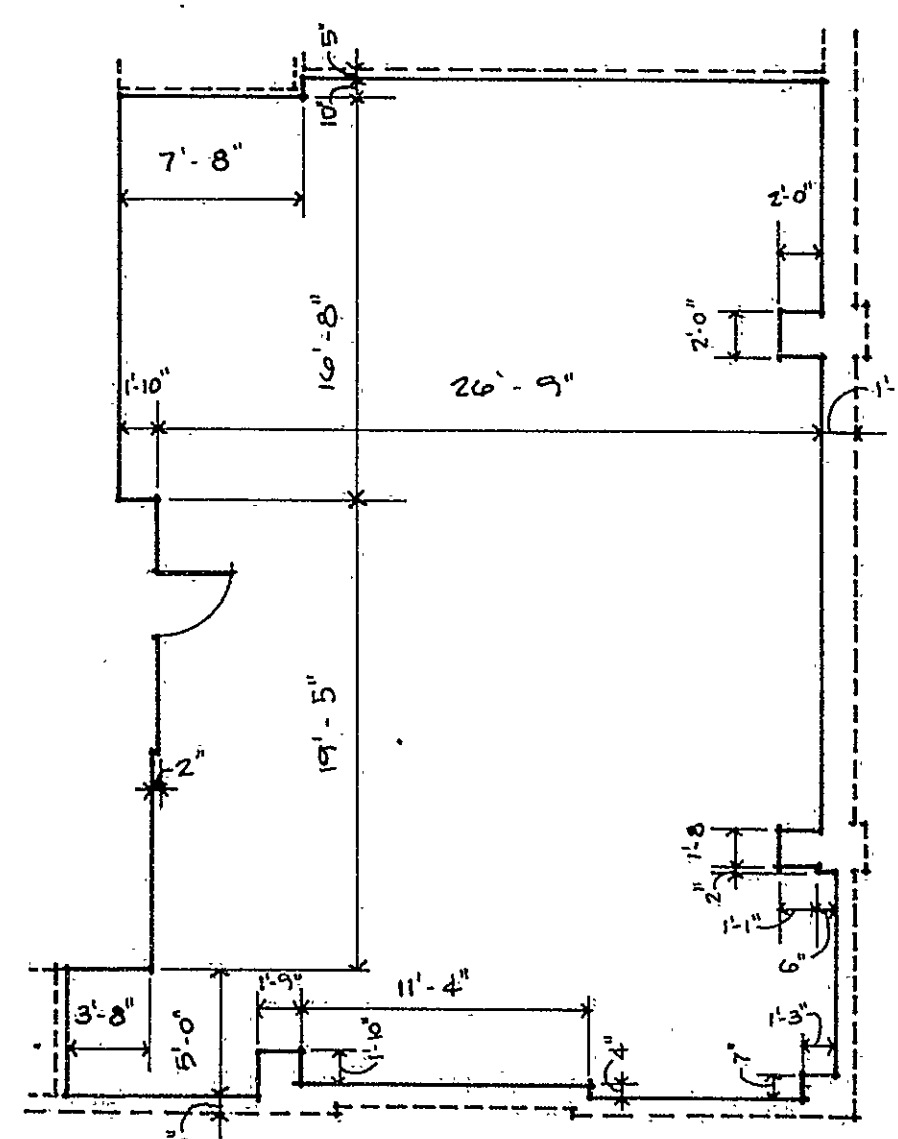

UNIT TYPE K
1,157 SQ. FT.

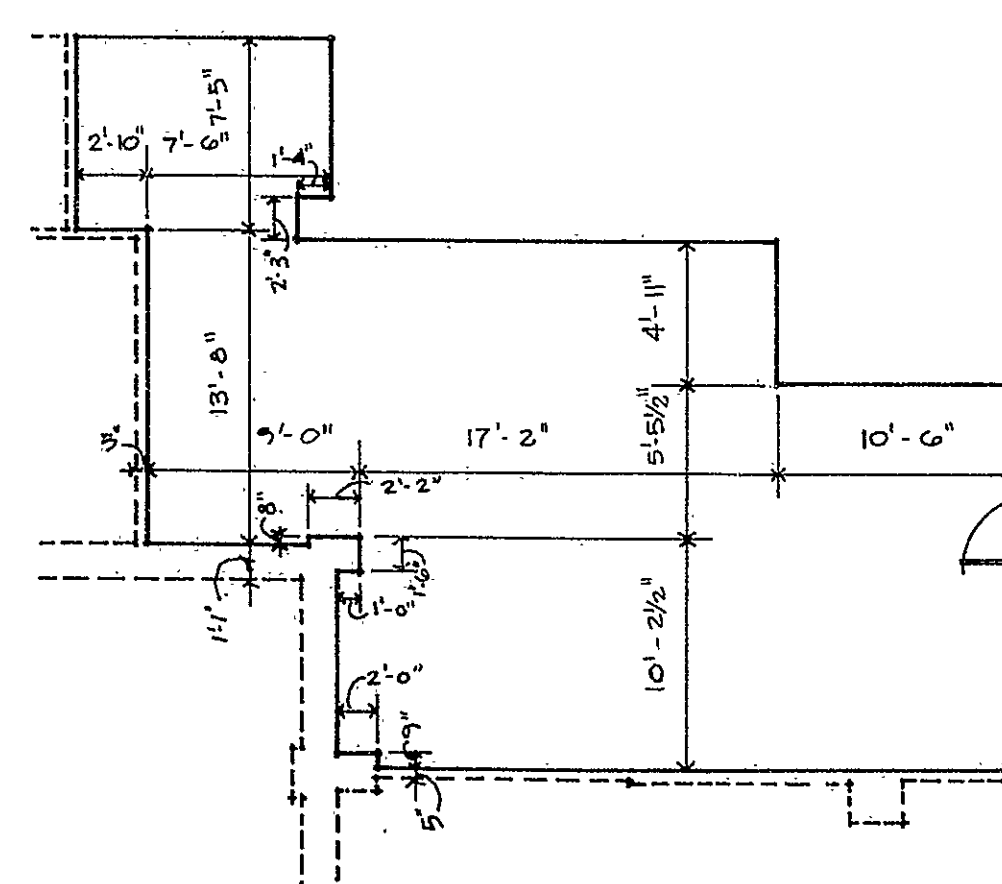

UNIT TYPE N
711 SQ. FT.

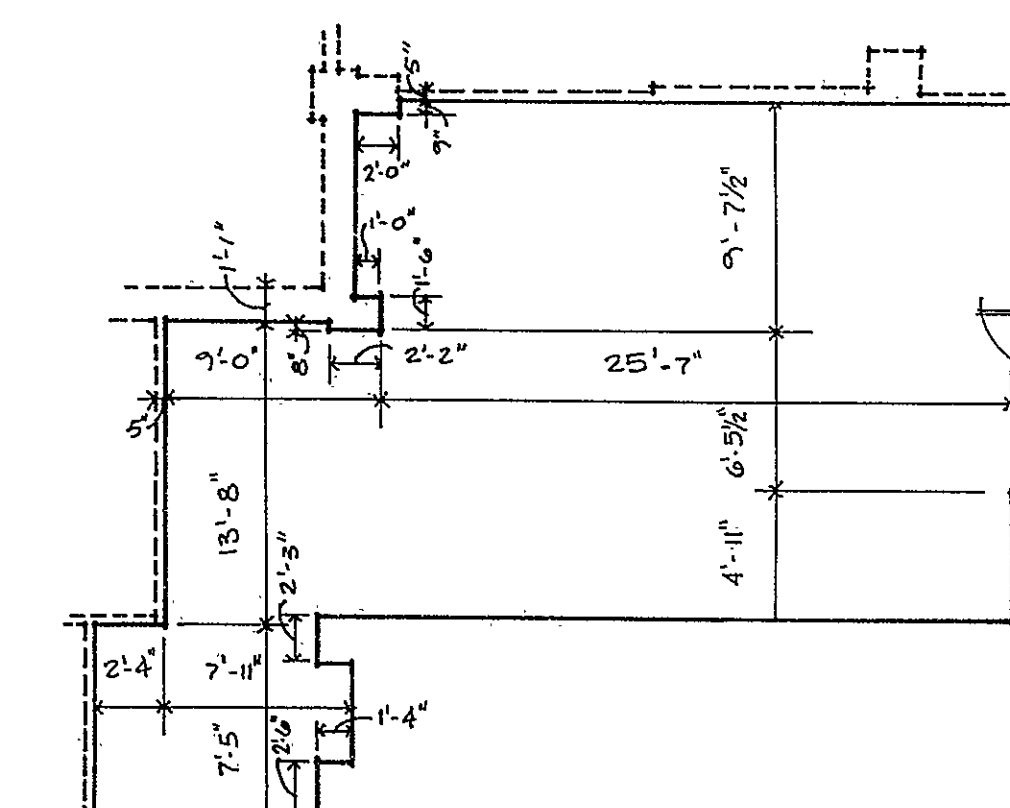

UNIT TYPE A
765 SQ. FT.

RECEIVED BY
AUG 12 2 55 PM '11
TOWN & CITY ENGINEERS
HARTFORD
PAGE

GENERAL NOTES:
Inside of solid line indicates unit boundary.
Dotted line defines the outside wall or boundary of adjacent unit.

Certified to be an accurate copy of the original of the proposed plan for the building in accordance with Section 19-396 of the Connecticut General Statutes.
Harvey M. White, Registered Architect #1860
State of Connecticut) s.s. Hartford
County of Hartford)
Subscribed and sworn to before me this 2nd day of March 1987
Notary Public - My commission expires 3/31/88

SCALE
0 4 8 16

woodland house the condominium

31 woodland st. hartford, ct.

SCALE
1/8" = 1'-0"
DATE
2.9.81
PROJECT NO.
34.80
DRAWN BY
CHK
CHECKED BY

Kane & White Architects
THE EXCHANGE
270 FARMINGTON AVE.
FARMINGTON, CONNECTICUT 06032

DRAWING NO.
Exhibit C
Declaration of Condominium
Woodland House Condominium
31 Woodland Street
Hartford, Connecticut
Sheet 3 of 20

Condo Floor Plan # 60