


RECEIVED BY
SEP 25 2 23 PM '81
TOWN & CITY CLERK
HARTFORD
VOL. PAGE

NOTES:
1. NUMBER OF ROOMS:
5 1/2 ROOMS + 1 BATH
2. AREA:
963.93 S.F.
3. THIS PLAN APPLIES
TO UNIT NUMBER:
288-D
4. TOP OF FIRST FLOOR
ELEVATION FOR THE
BUILDING IS SHOWN
ON EXHIBIT 10;
OTHER ELEVATIONS
CALCULATED USING
THIS REFERENCE

LEGEND:
UNIT
BOUNDARY
EXTERIOR
SURFACE OF
BUILDING
LIMITED
COMMON AREA
BOUNDARY
CEILING
SURFACE
INTERSECTION
LINES

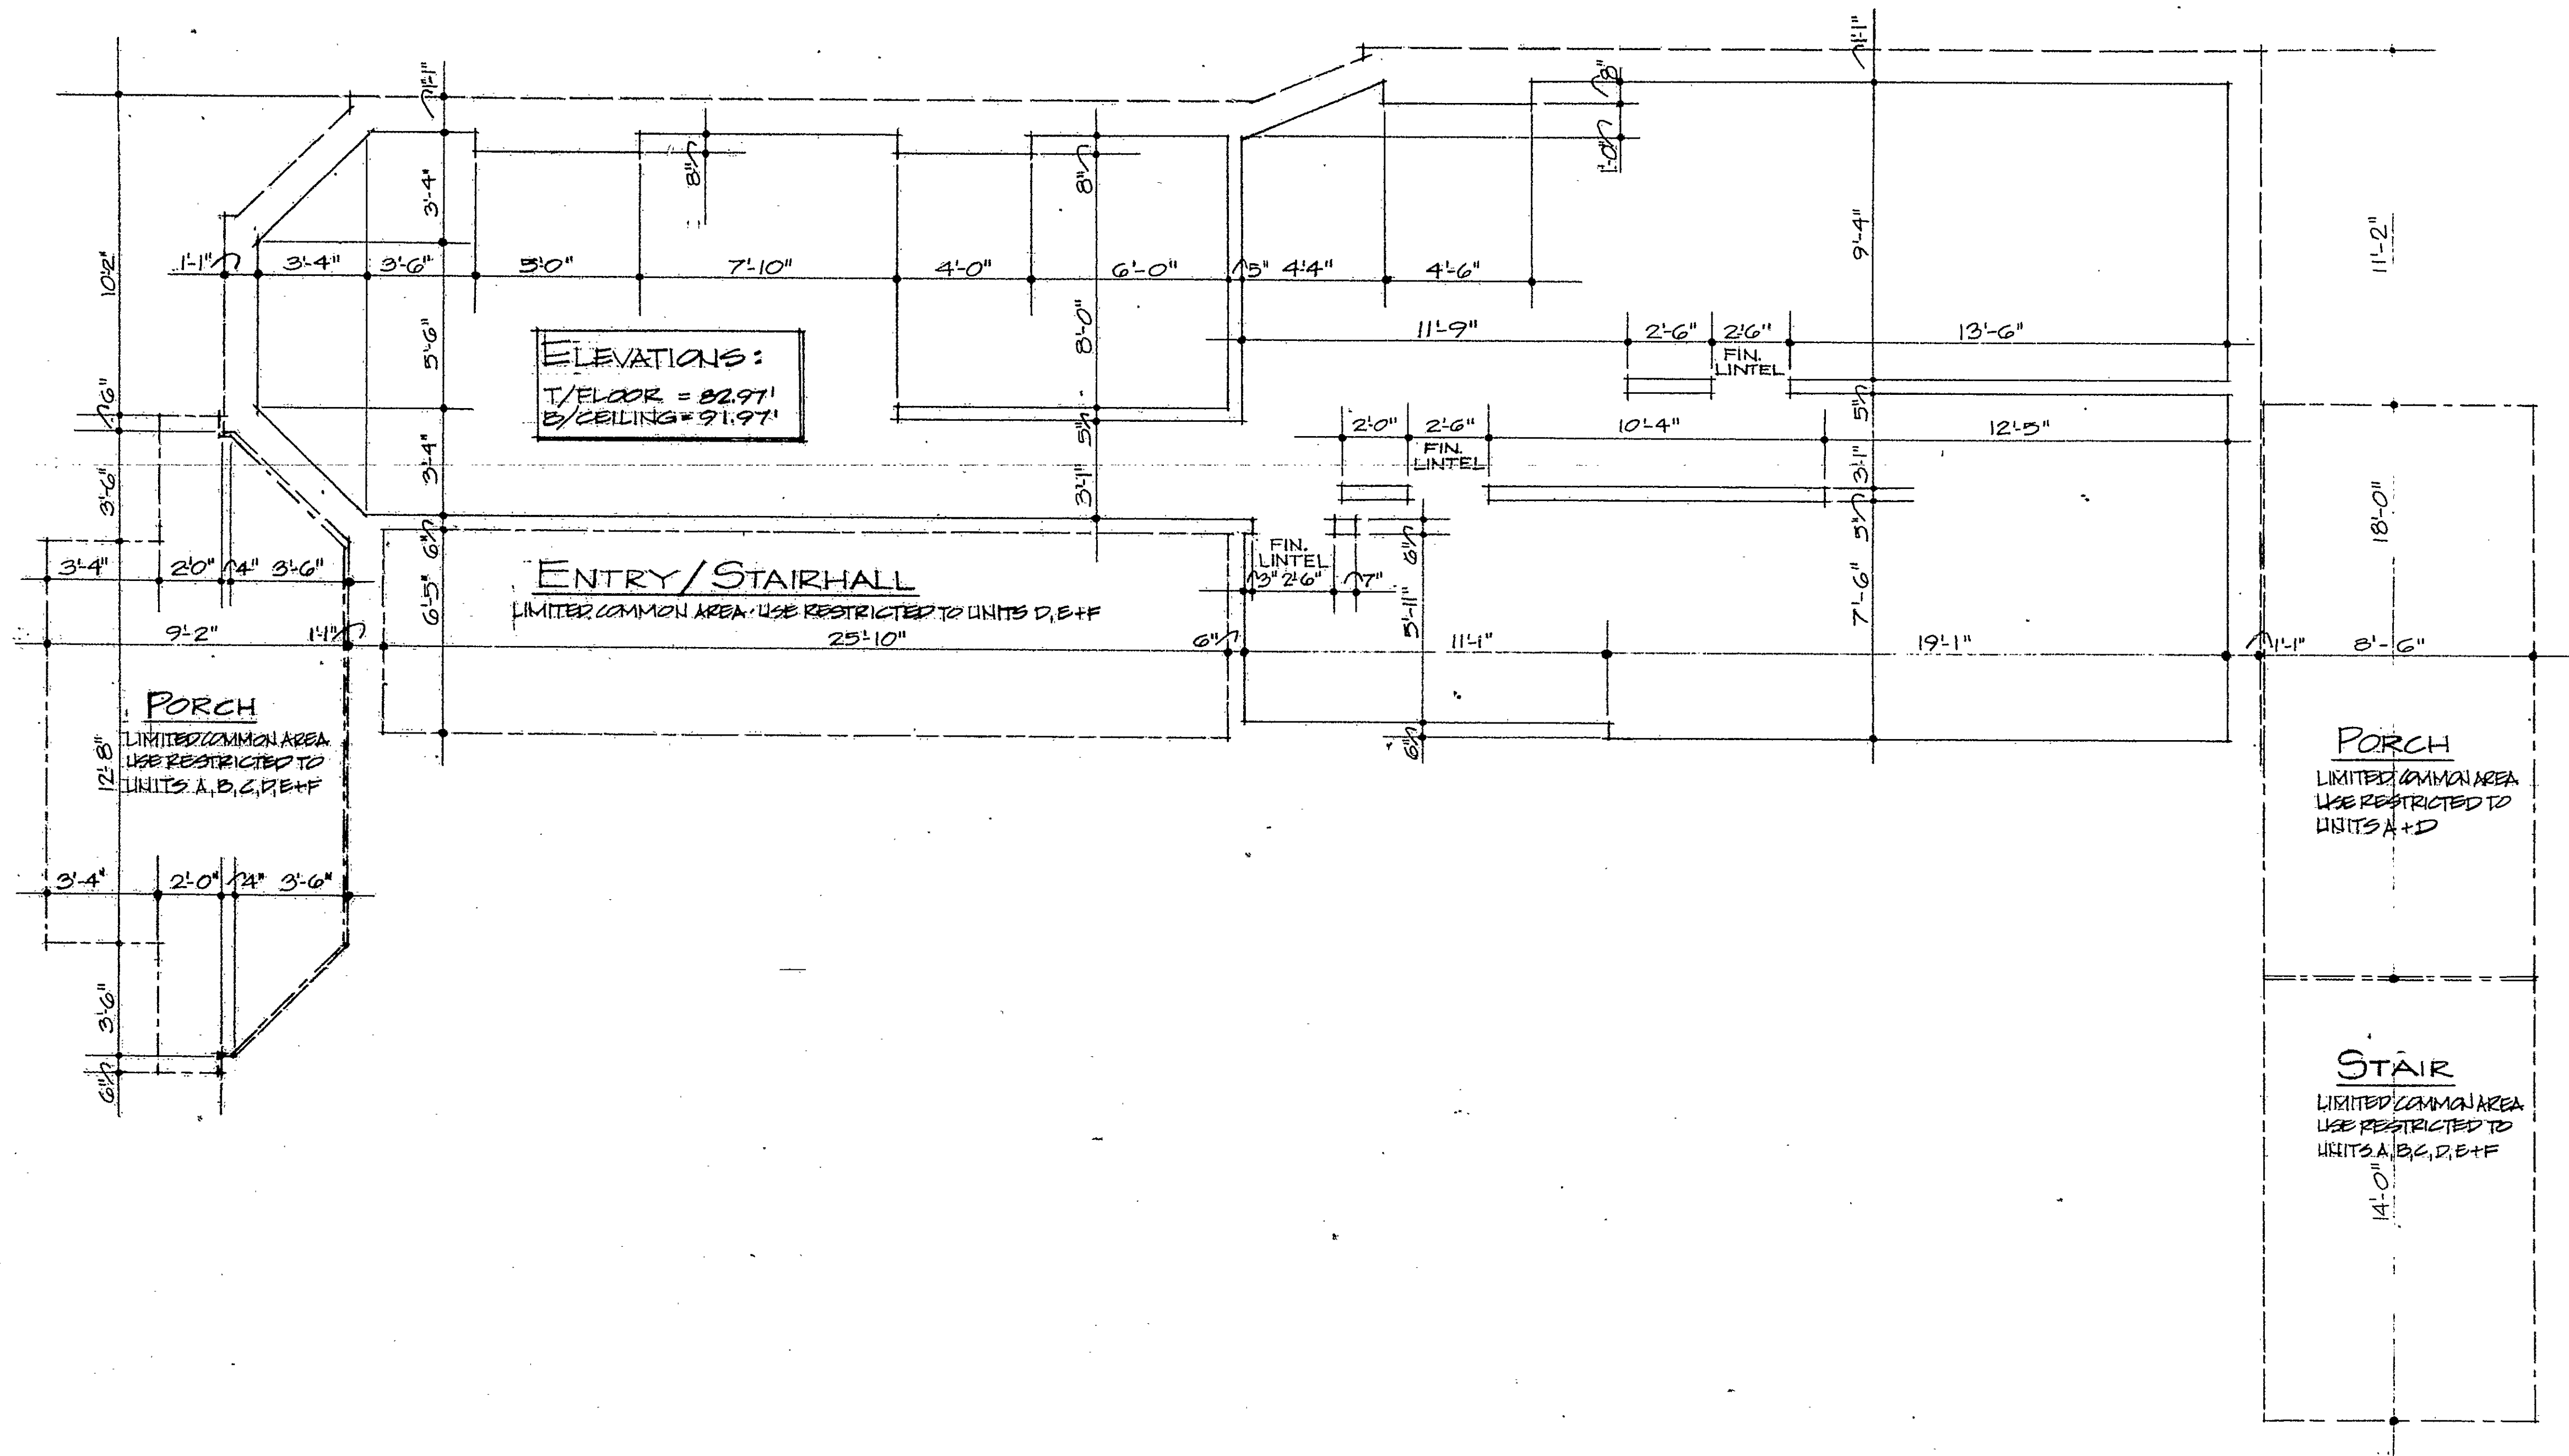

VERIFICATION STATE OF CONNECTICUT COUNTY OF HARTFORD PERSONALLY APPEARED ROBERT B. HURD, SIGNER OF THE FOREGOING CERTIFICATE AND BEING DULY SWORN MADE SOLEMN OATH TO TRUTH OF THE STATEMENT TO WHICH HIS NAME IS SUBSCRIBED COMMISSIONER OF THE SUPERIOR COURT	TRIUNFO CONDOMINIUM 286-288 PARK STREET HARTFORD, CONNECTICUT UNIT TYPE 3 BEDROOM A SCALE: 1/4" = 1'-0"	EXHIBIT UNIT FLOOR PLANS (SCHEMATIC) DECLARATION OF CONDOMINIUM SOUTH GREEN COMMUNITY IN ACTION DEVELOPMENT CORP. DATED: HARTFORD LAND RECORDS RECORDED PAGE	CERTIFIED TO BE AN ACCURATE COPY OF PORTIONS OF THE APPROVED PLANS ON FILE WITH THE CITY OF HARTFORD, CT, BUILDING DEPARTMENT ROBERT B. HURD, RA# 2946 DATE: 2 SEPTEMBER 1981	SHEET 4 OF 6 SHEETS
--	---	--	--	---------------------------------

Condo Floor Plan # 66

0 INCHES 1 2 3 4