

RECEIVED BY
Mr. T. A. ...
SEP 19 2 23 PM '61
TOWN & CITY CLERK
HARTFORD
VOL _____ PAGE _____

NOTES:


1. NUMBER OF ROOMS:
5½ ROOMS + 1 BATH
2. AREA:
1010.09 S.F.
3. THIS PLAN APPLIES
TO UNIT NUMBER:
288-E
4. TOP OF FIRST FLOOR
ELEVATION FOR THE
BUILDING IS SHOWN
ON EXHIBIT 10;
OTHER ELEVATIONS
CALCULATED USING
THIS REFERENCE.

LEGEND:

_____	UNIT BOUNDARY
-----	EXTERIOR SURFACE OF BUILDING
_____	LIMITED COMMON AREA BOUNDARY
_____	CEILING SURFACE INTERSECTION LINES

ROBERT B. HURD, AIA - ARCHITECT

the architects
the market place loft, 38 new london tpke, ext.
gleastonbury, conn. 06033 tel. 203 633-2070

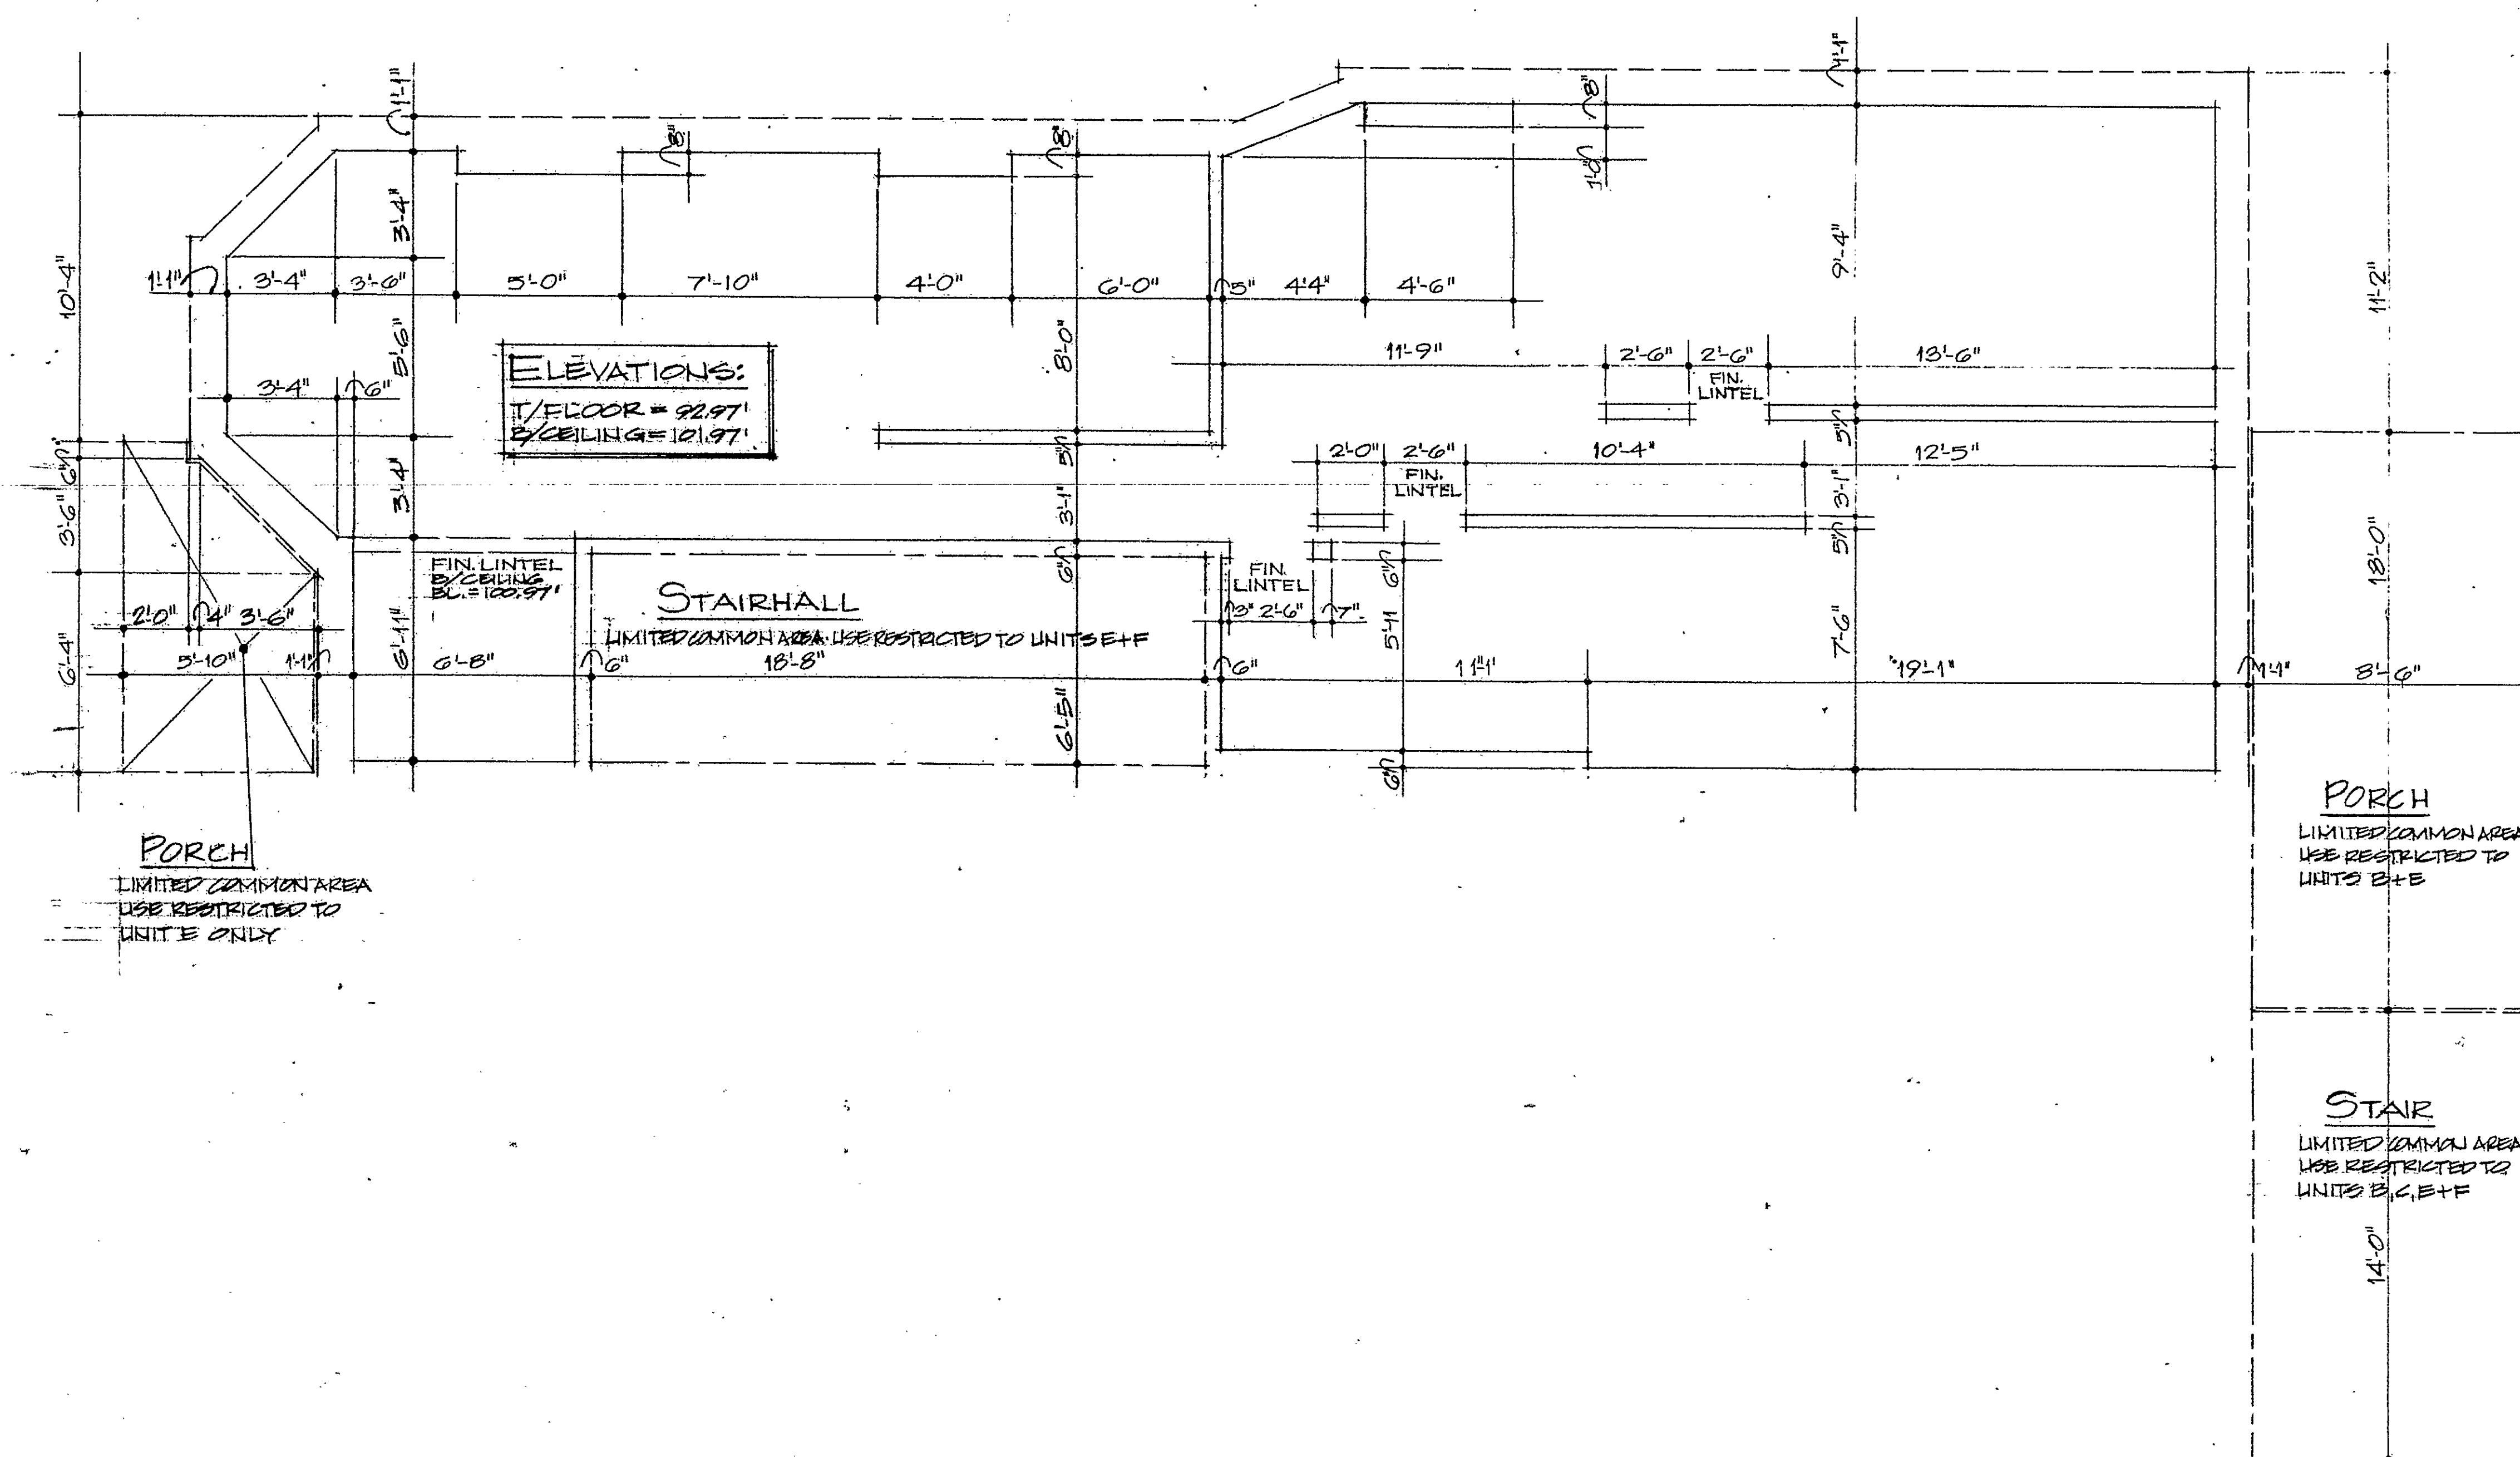

VERIFICATION

STATE OF CONNECTICUT
COUNTY OF HARTFORD
PERSONALLY APPEARED ROBERT B. HURD SIGNER OF THE FOREGOING CERTIFICATE
AND BEING DULY SWORN MADE SOLEMN OATH TO TRUTH TO THE STATEMENT
TO WHICH HIS NAME IS SUBSCRIBED.

COMMISSIONER OF THE SUPERIOR COURT

TRIUNFO CONDOMINIUM

286-288 PARK STREET
HARTFORD CT.

UNIT TYPE: 3-BEDROOM-3 SCALE: 1/4"=1'-0"

EXHIBIT

UNIT FLOOR PLANS (SCHEMATIC)?
DECLARATION OF CONDOMINIUM
SOUTH GREEN COMMUNITY IN ACTION
DEVELOPMENT CORP.

DEVELOPMENT CORP.
DATED: RECORDED: PAGE:
HARTFORD LAND RECORDS

CERTIFIED TO BE AN ACCURATE COPY
OF PORTIONS OF THE APPROVED
PLANS ON FILE WITH THE CITY OF
HARTFORD, CT., BUILDING DEPARTMENT

Robert B. Hurd
ROBERT B. HURD, RA# 2946
DATE: 2 SEPTEMBER 1981

SHEET

5

25

[Faint handwritten notes at the bottom of the page]

SHEET 5

HARTFORD LAND RECORDS DATE: 2 SEPTEMBER

Condo # 10 → Unit # 66

