


The portion of Haddam Street shown on this plan is an established public street of the City of Hartford.

Dec. 10, 1962

Robert J. Gullivan
City Engineer

RECEIVED
HARTFORD, CONN.

DEC 7 1 29 PM '62
ROBERT J. GULLIVAN
TOWN & CITY CLERK

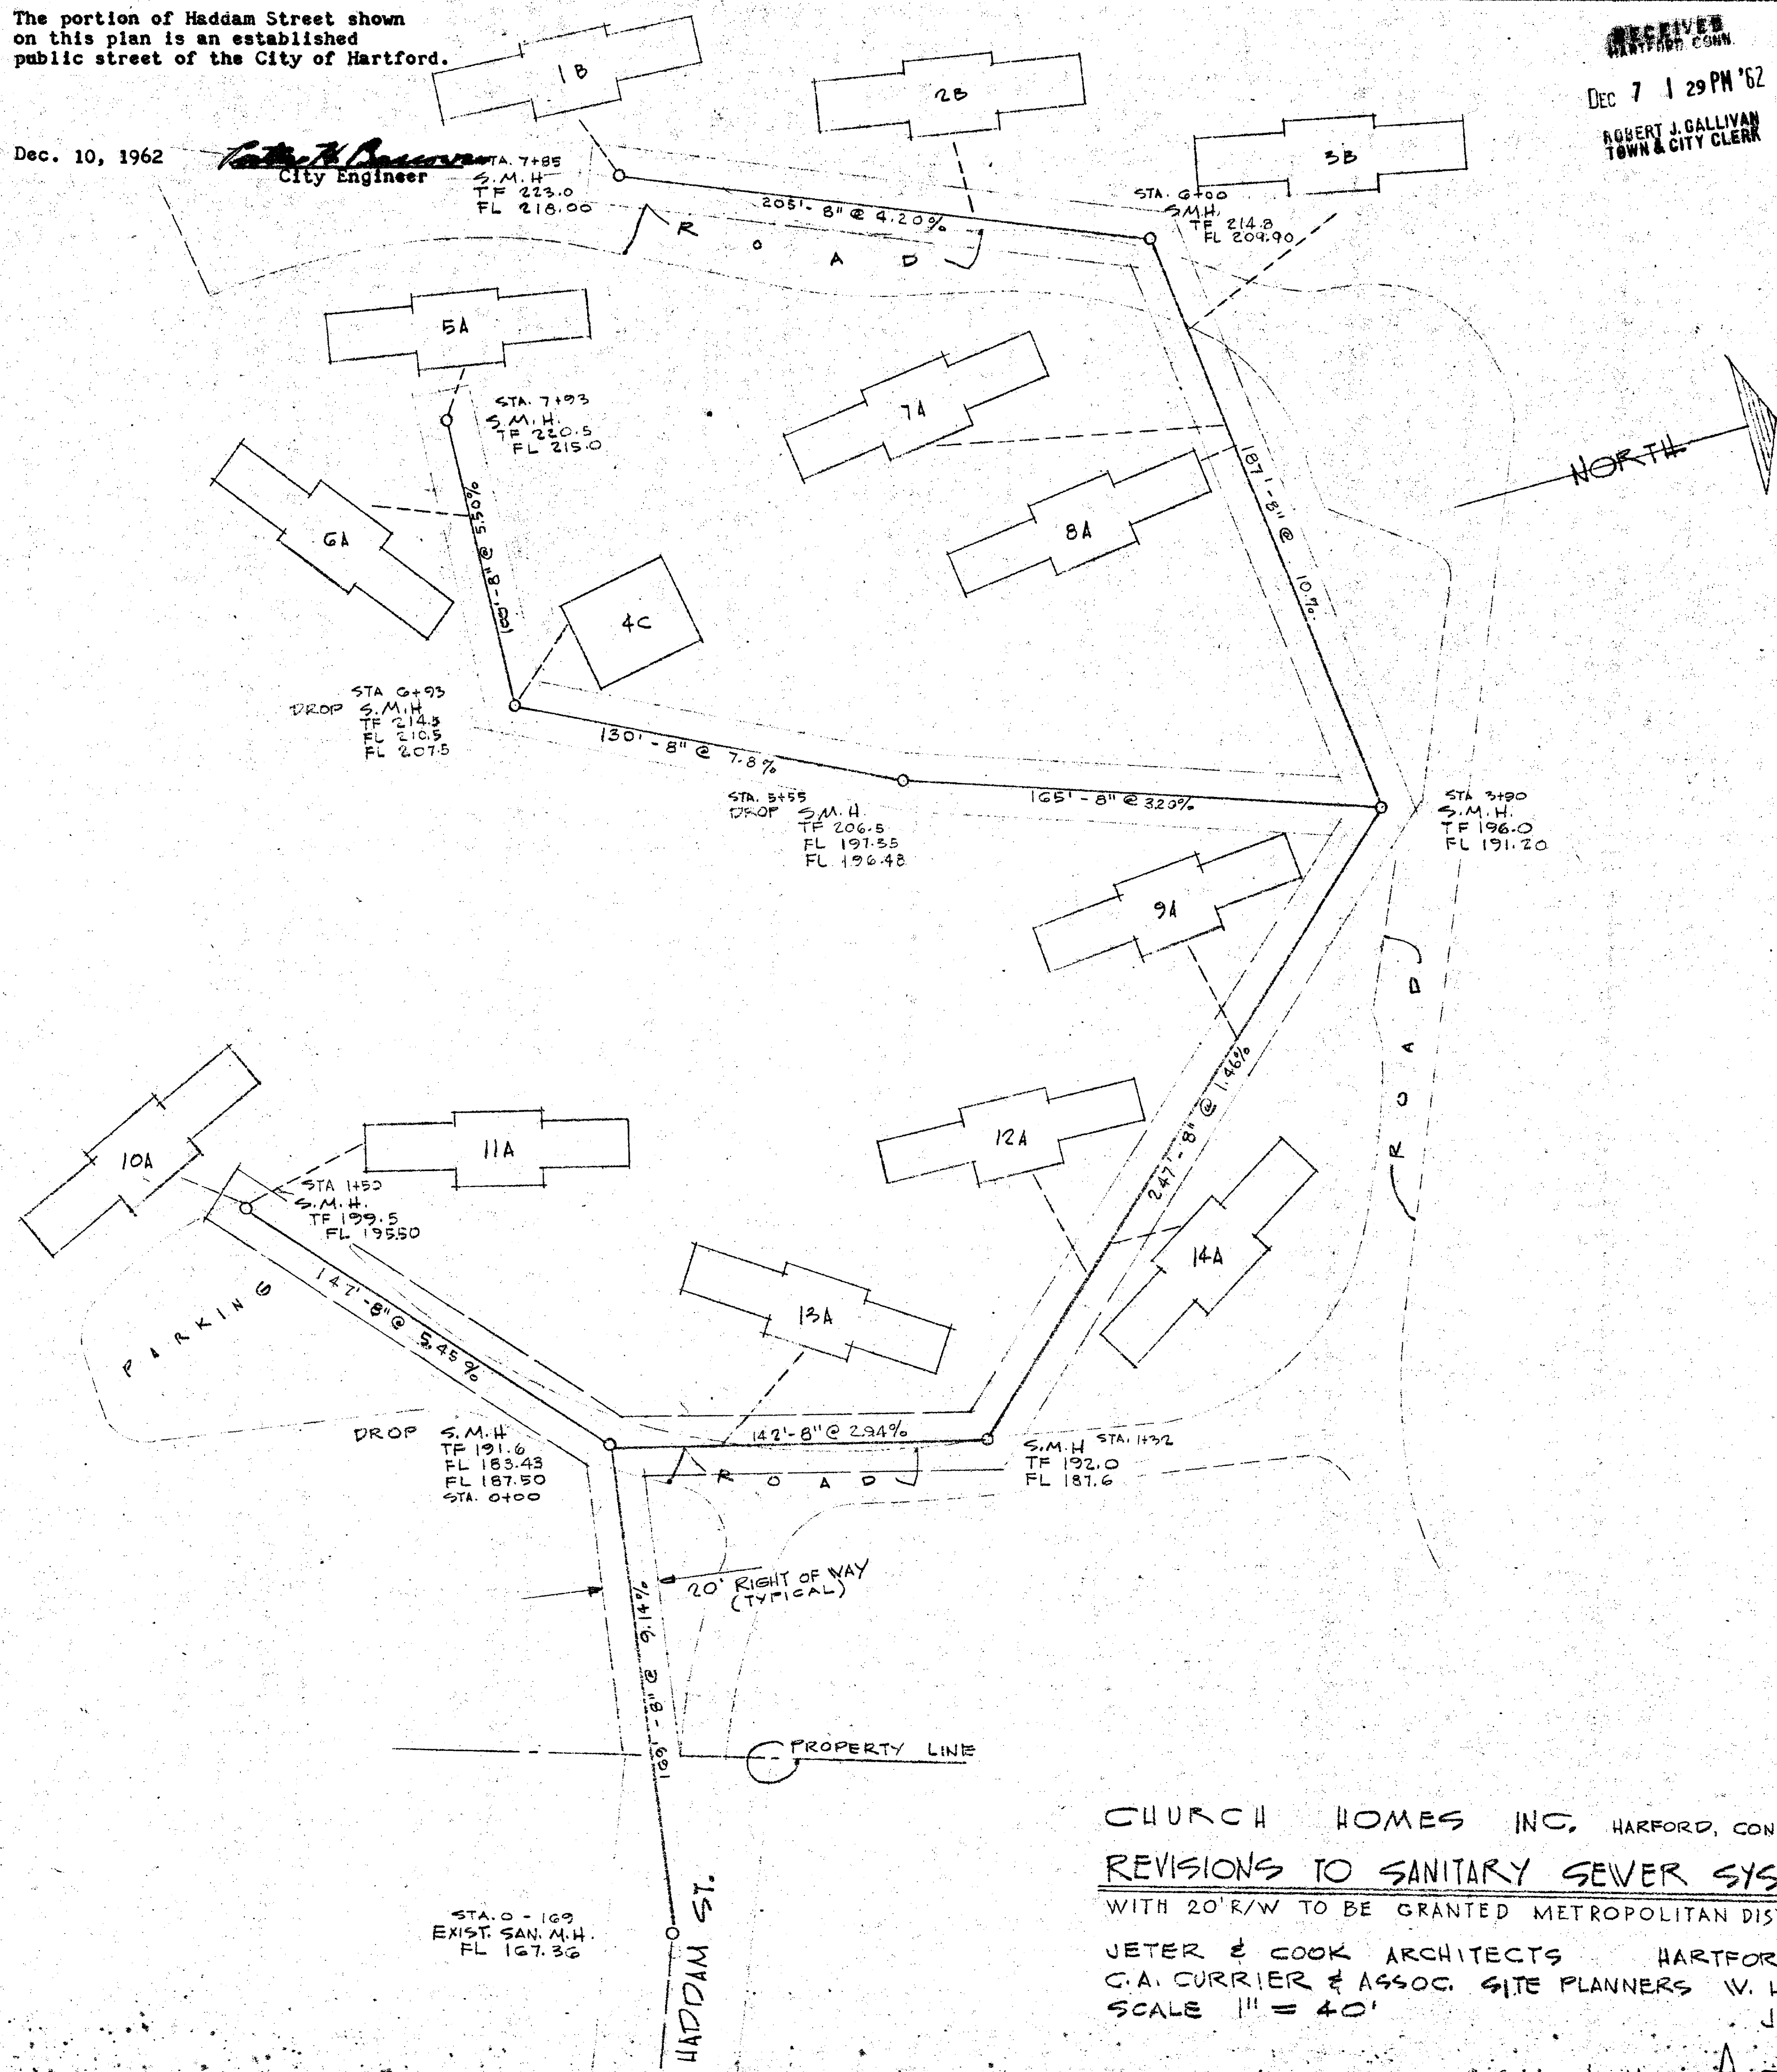

CHURCH HOMES INC. HARTFORD, CONN.

REVISIONS TO SANITARY SEWER SYSTEM

WITH 20' R/W TO BE GRANTED METROPOLITAN DIST. COMM.

JETER & COOK ARCHITECTS HARTFORD, CONN.

G.A. CURRIER & ASSOC. SITE PLANNERS W. HTR. CONN.

SCALE 1" = 40' JUNE 26, 1962

Sheet No. A-3

