



MAP REFERENCE:
PROPERTY OF PAULETTE STEINMAN 110 MARTIN ST., HARTFORD, CONNECTICUT
SCALE: 1" = 30' OCT. 1961 CLOSE, MILLER & JENSEN

B-4 ZONING DISTRICT

LOT AREA = 13,940 Sq. Ft.

VERTICAL DATUM: MDC STATION Z-105

MDC DATUM ELEV. 92.65

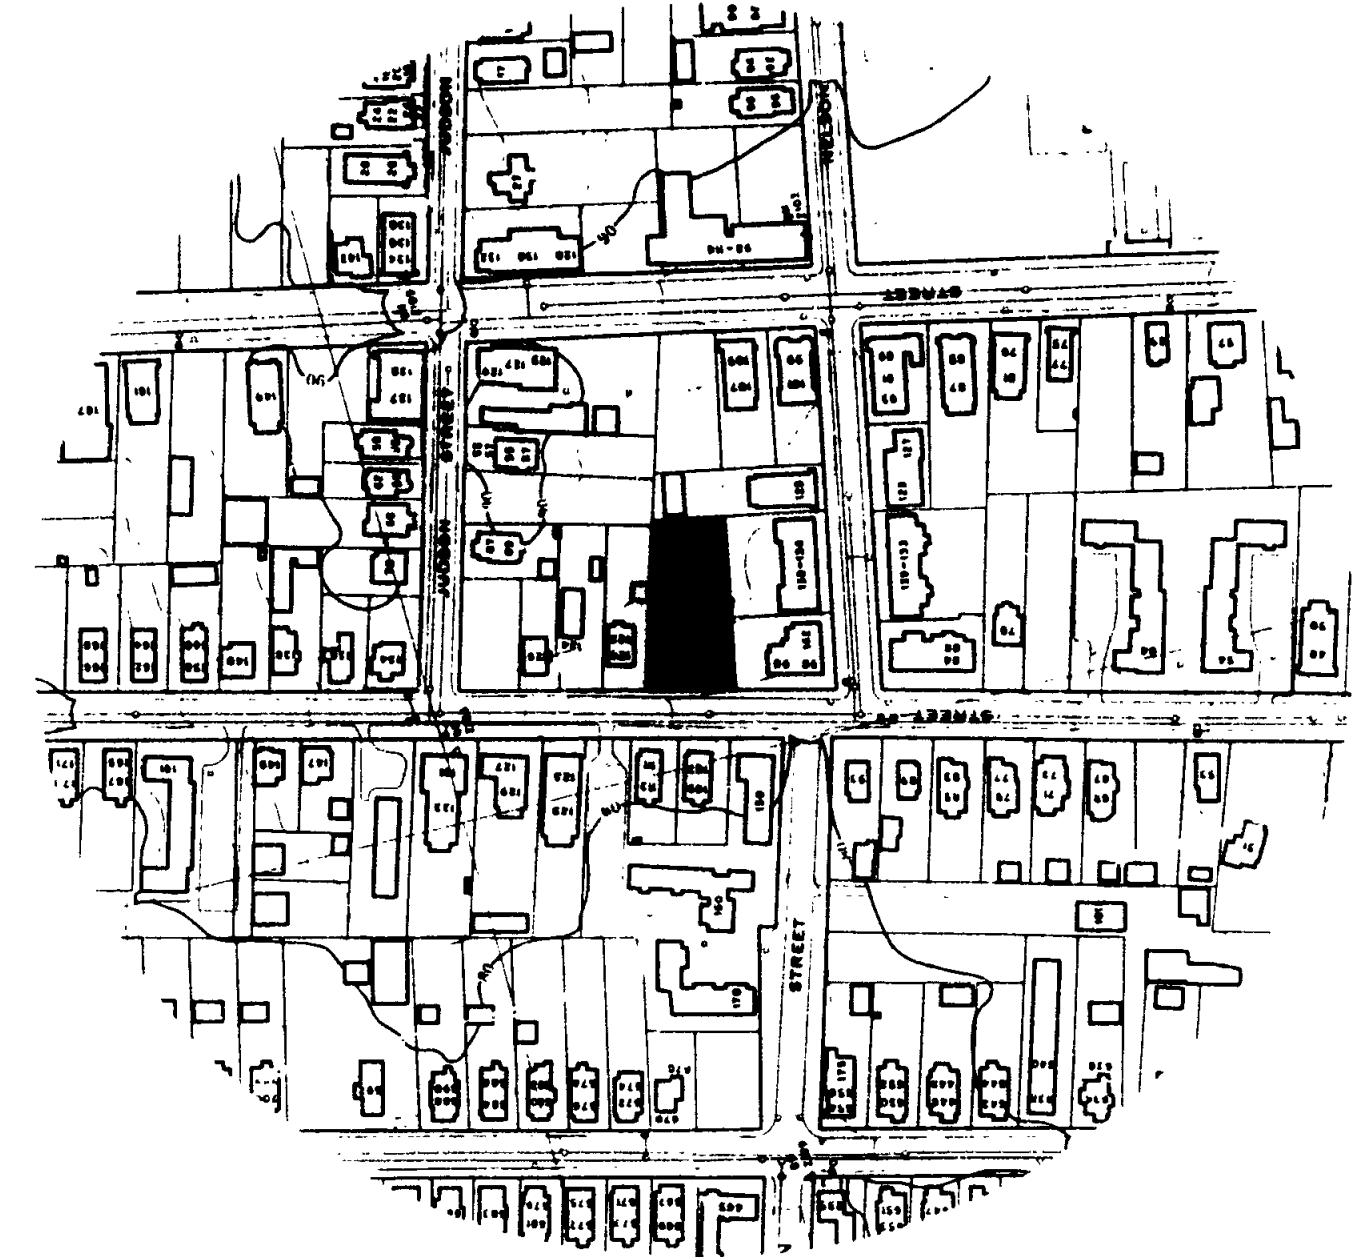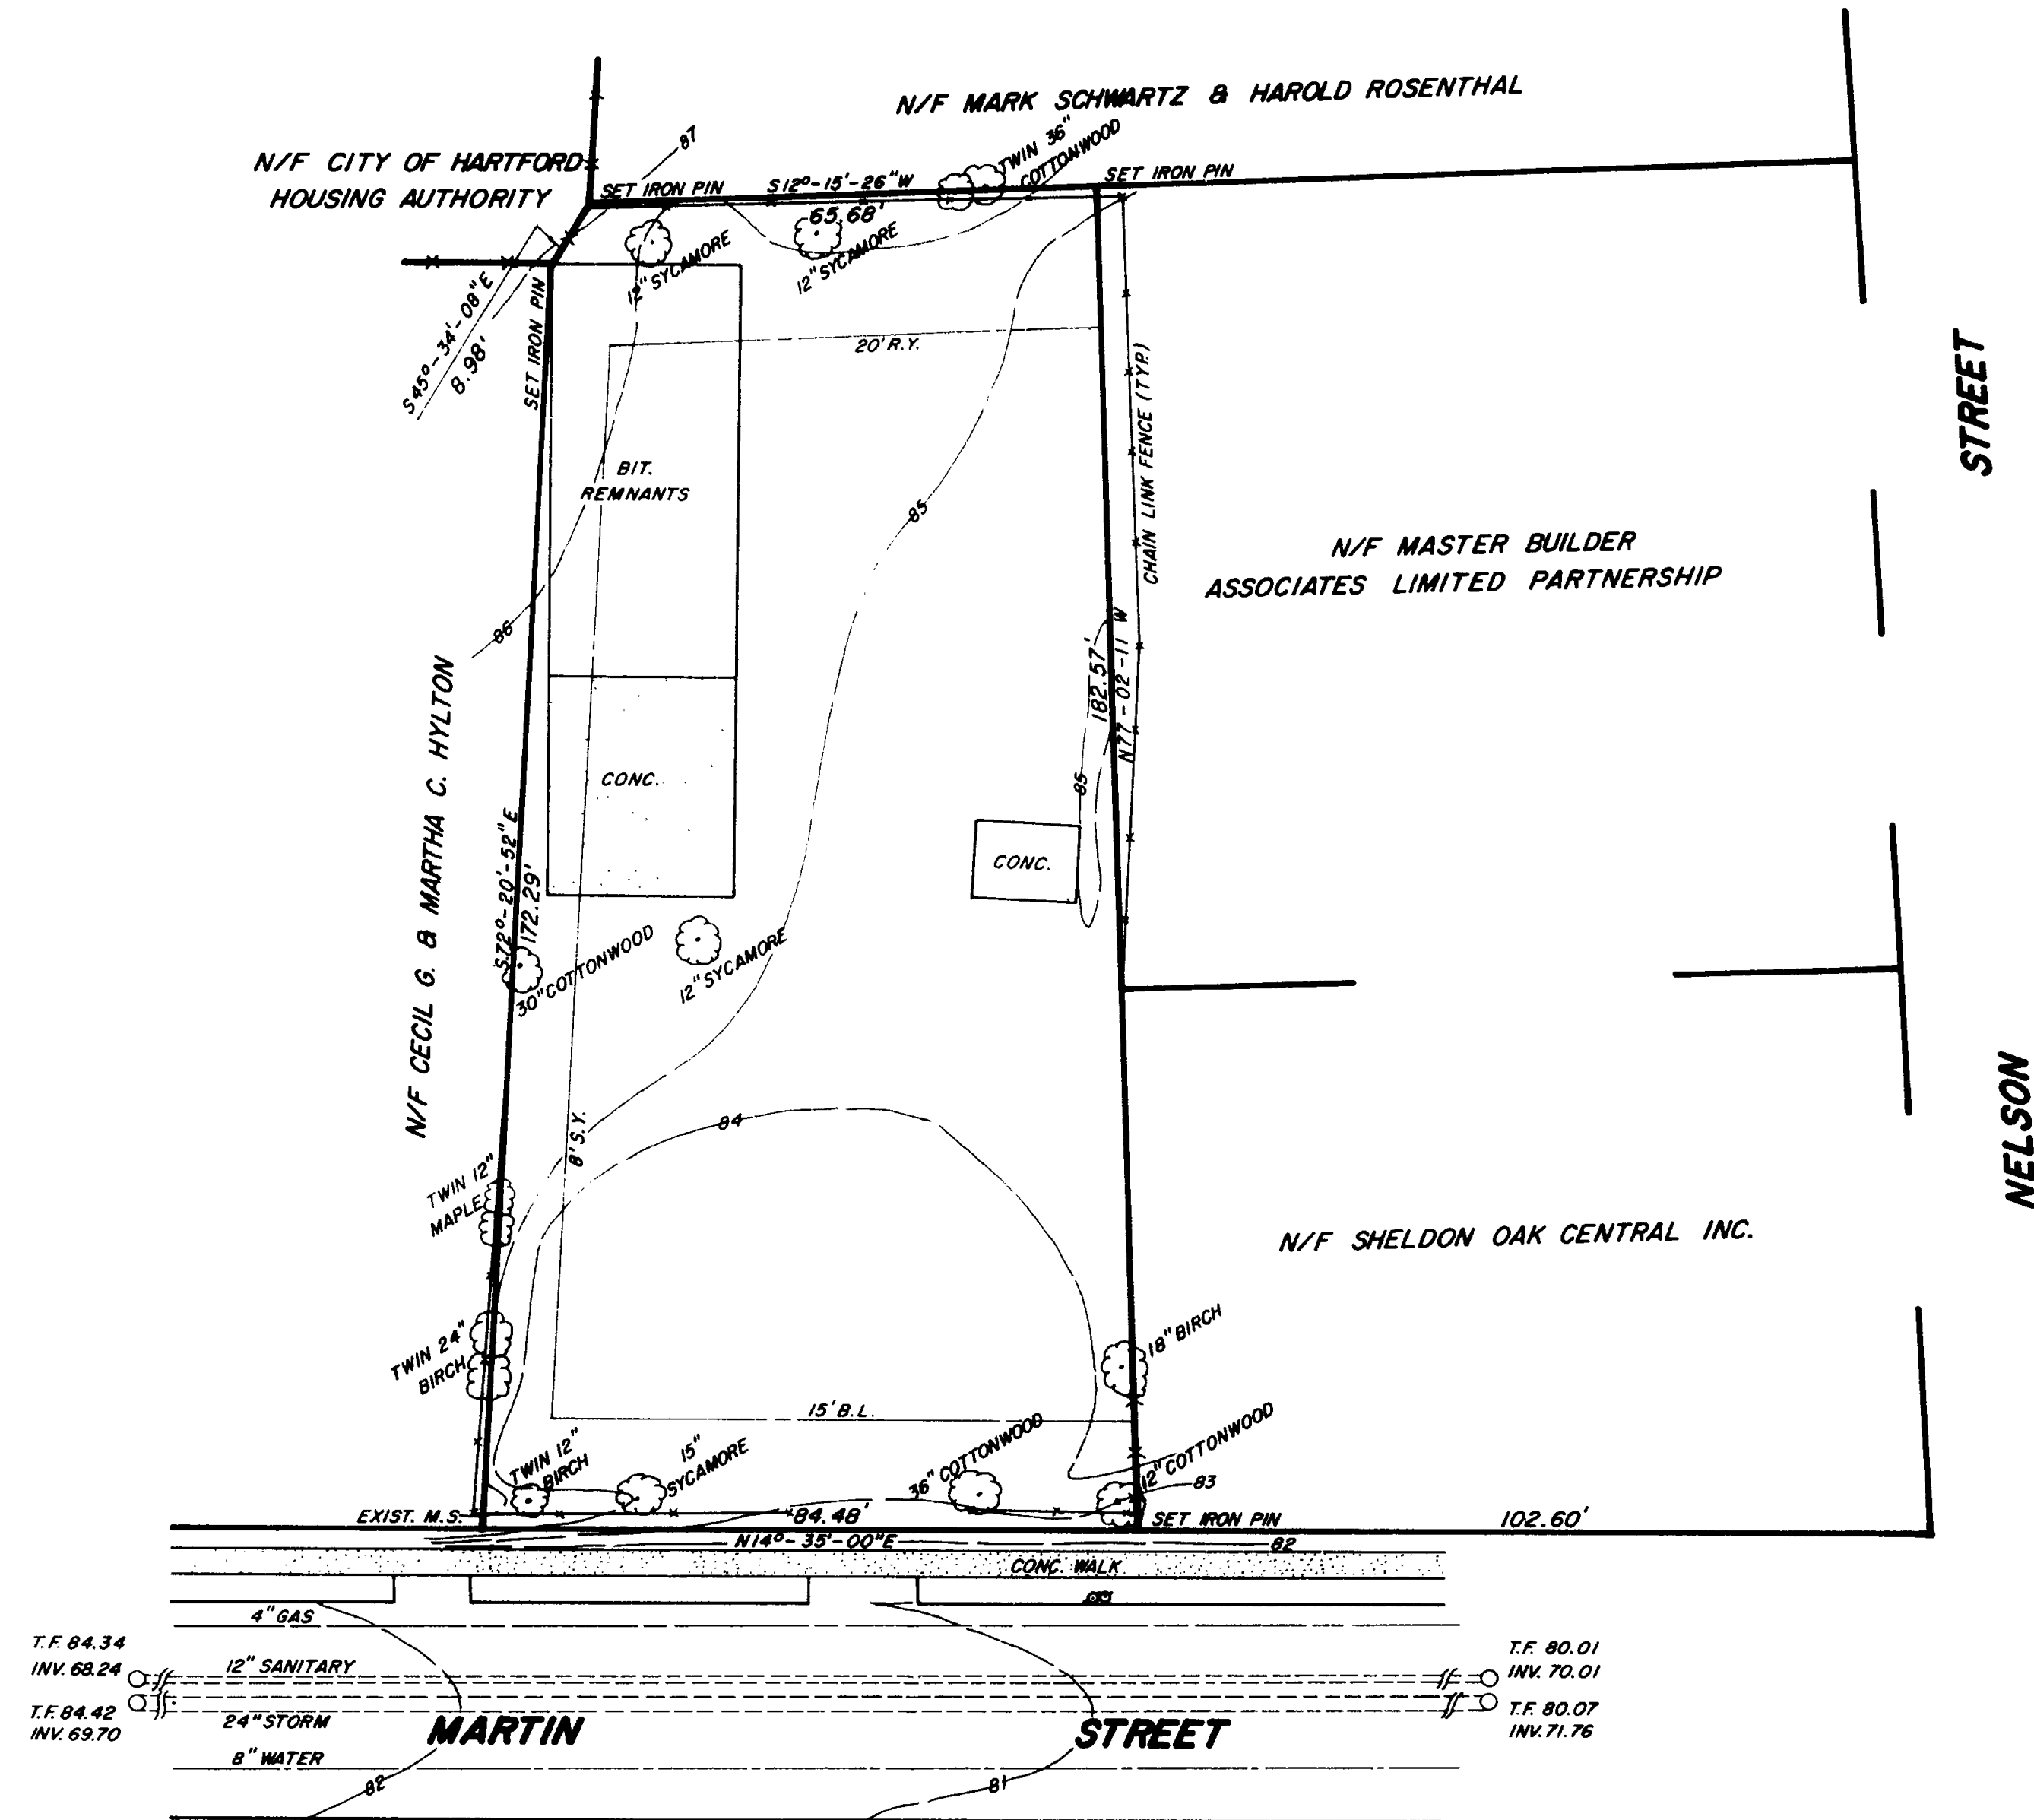

SITE MAP
SCALE: 1" = 200'

That portion of Nelson and Martin Streets shown on this plan
are established streets in the City of Hartford.

7/17/82
DJK


City Engineer

RECEIVED BY
J. 10 9 16 AM '82
TOWN & CITY CLERK
HARTFORD, CT

0 10 20 30 40 50 60 70 80
SCALE IN FEET

I HEREBY CERTIFY THAT THIS MAP AND SURVEY WERE PREPARED IN
ACCORDANCE WITH THE STANDARDS OF A CLASS A-2 SURVEY AS
DEFINED IN THE "CODE OF PRACTICE FOR STANDARDS OF ACCURACY OF
SURVEY AND MAPS," ADOPTED DECEMBER 10, 1975 AS AMENDED BY
THE CONNECTICUT ASSOCIATION OF LAND SURVEYORS, INC.

Richard M. Walton
RICHARD M. WALTON CONN. LICENSED L.S. NO. 8603

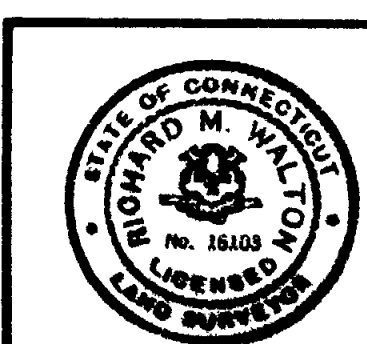

[Signature]

THIS MAP AND ANY DECLARATIONS
THEREON ARE CONSIDERED INVALID
WITHOUT A RAISED SEAL AND ORIGINAL SIGNATURE

No.	Date	Description
1	7/17/82	As per Plans & Rev. Draft

SITE PLAN OF
110 MARTIN STREET
HARTFORD, CONNECTICUT

SCALE: 1" = 20'
DUBIEL ASSOCIATES - EAST HARTFORD, CONNECTICUT PROJECT NO. 8091 SHEET 1 OF 1

2032 52
0 1 2 3 4
INCHES