


84/16

91/48

Riverside Park (City of Hartford)

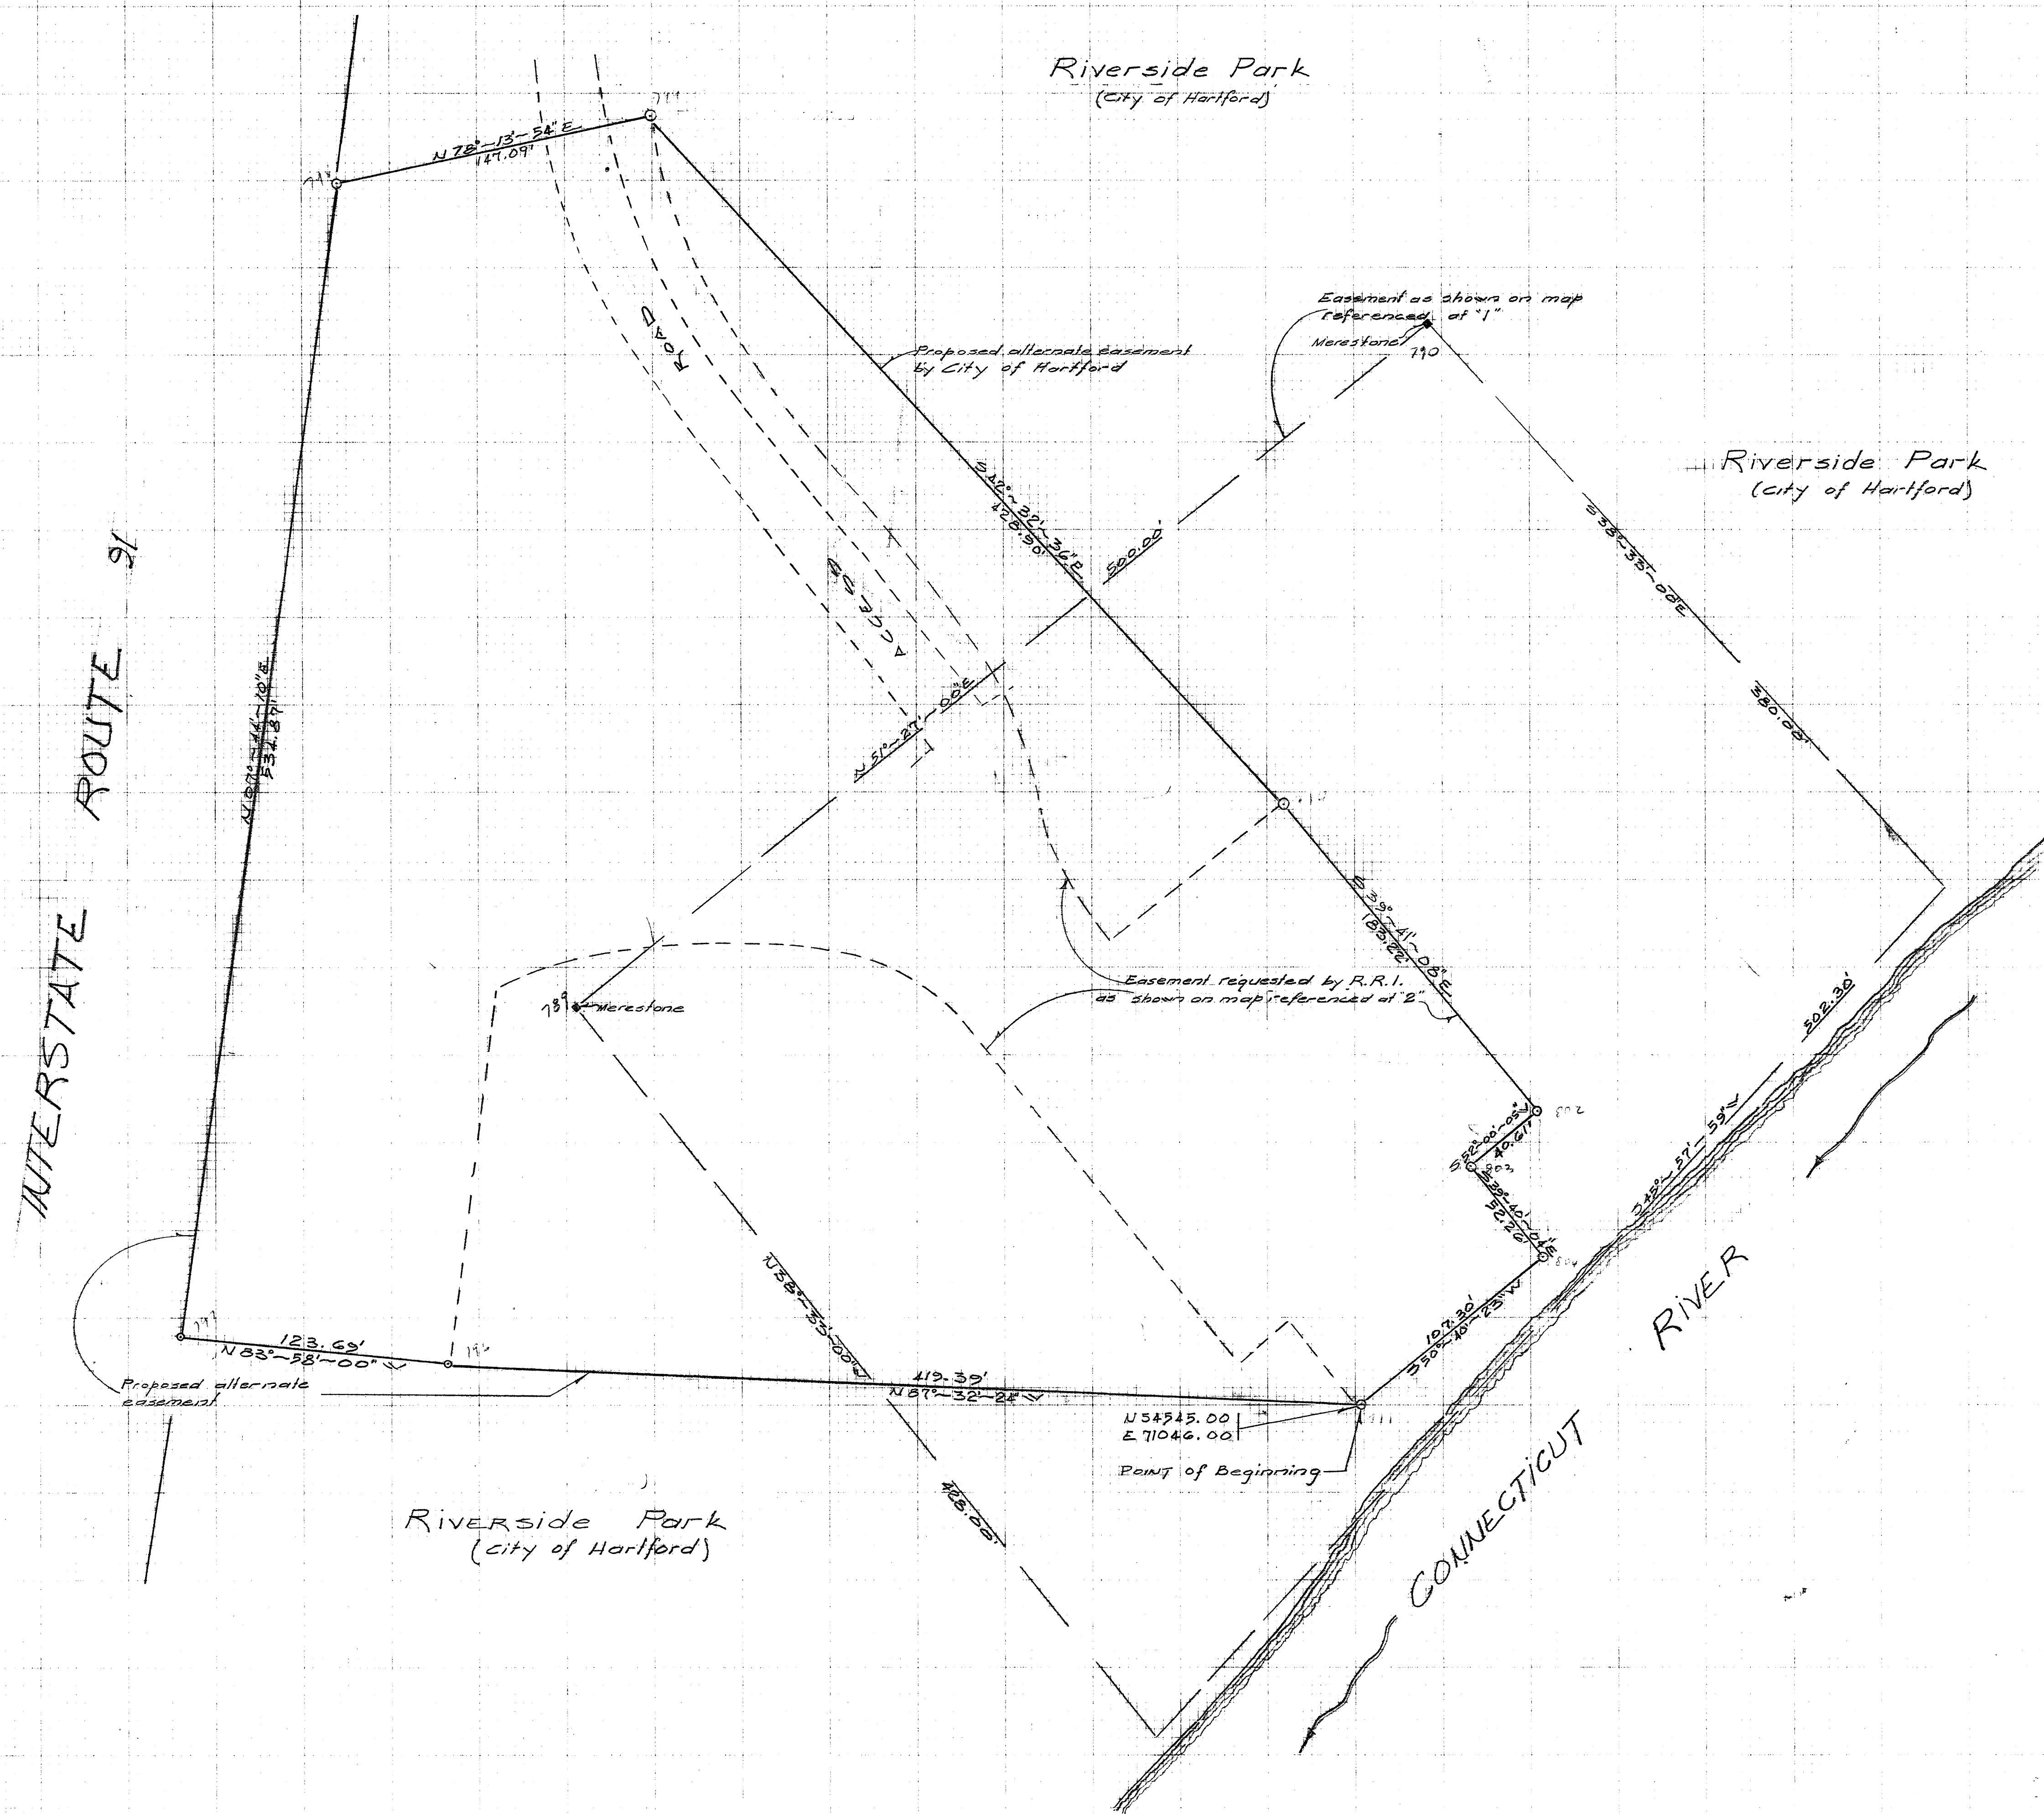

MAP REFERENCES

1. City of Hartford, Connecticut, Department of Engineering, Riverside Park, Launching Ramp Easement to State of Connecticut. Scale 1"=100', Date: Nov. 1965, Daybook No. 03920, Parker Barrows, City Engineer.
2. Riverfront Recapture Inc., One Hartford St., West, Hartford, City of Hartford, 525 Main St., Hartford, Riverside Park, Development Program Phase II, Riverside Park, Hartford, Ct., Improvements to Boat Launch Area, Gruenert Rotschind Associates, N.Y., Greiner Inc., Wallingford, Ct., Site Plan North, Drawing No P-1, Date: 9-6-87, Scale: 1"=40'

NOTES

Area of existing easement = 4.637 Ac.
Area of proposed alternate easement = 243267 S.F.
5.5846 Ac.

INTERSTATE ROUTE 91

Riverside Park
(City of Hartford)

Riverside Park
(City of Hartford)

RIVER

CONNECTICUT

I hereby certify that this map and survey were prepared in accordance with the standards of a Class A2 survey as defined in the Code of Practice for Standards of Accuracy of Surveys and Maps, adopted December 10, 1975, as amended by the Connecticut Association of Land Surveyors, Inc.

Bench 4

CITY OF HARTFORD, CONNECTICUT
DEPARTMENT OF PUBLIC WORKS
BUREAU OF ENGINEERING SERVICES

RIVERSIDE PARK
EASEMENT AREA
HARTFORD, CONNECTICUT

SUBMITTED	RECOMMENDED	APPROVED
PROJECT ENGINEER	DIVISION MANAGER	CITY ENGINEER
DRAWN EB	SCALE 1"=40'	DAYBOOK NO. 011238
CHECKED	DATE 12-12-90	84/16

84/16