

A 86/551

A 86/551




CITY OF HARTFORD

DEPARTMENT OF PUBLIC WORKS BUREAU OF ENGINEERING SERVICES



PLANS FOR BASEBALL FIELD IMPROVEMENTS AT HYLAND PARK AND GOODWIN PARK, HARTFORD, CONNECTICUT CONTRACT E90-09

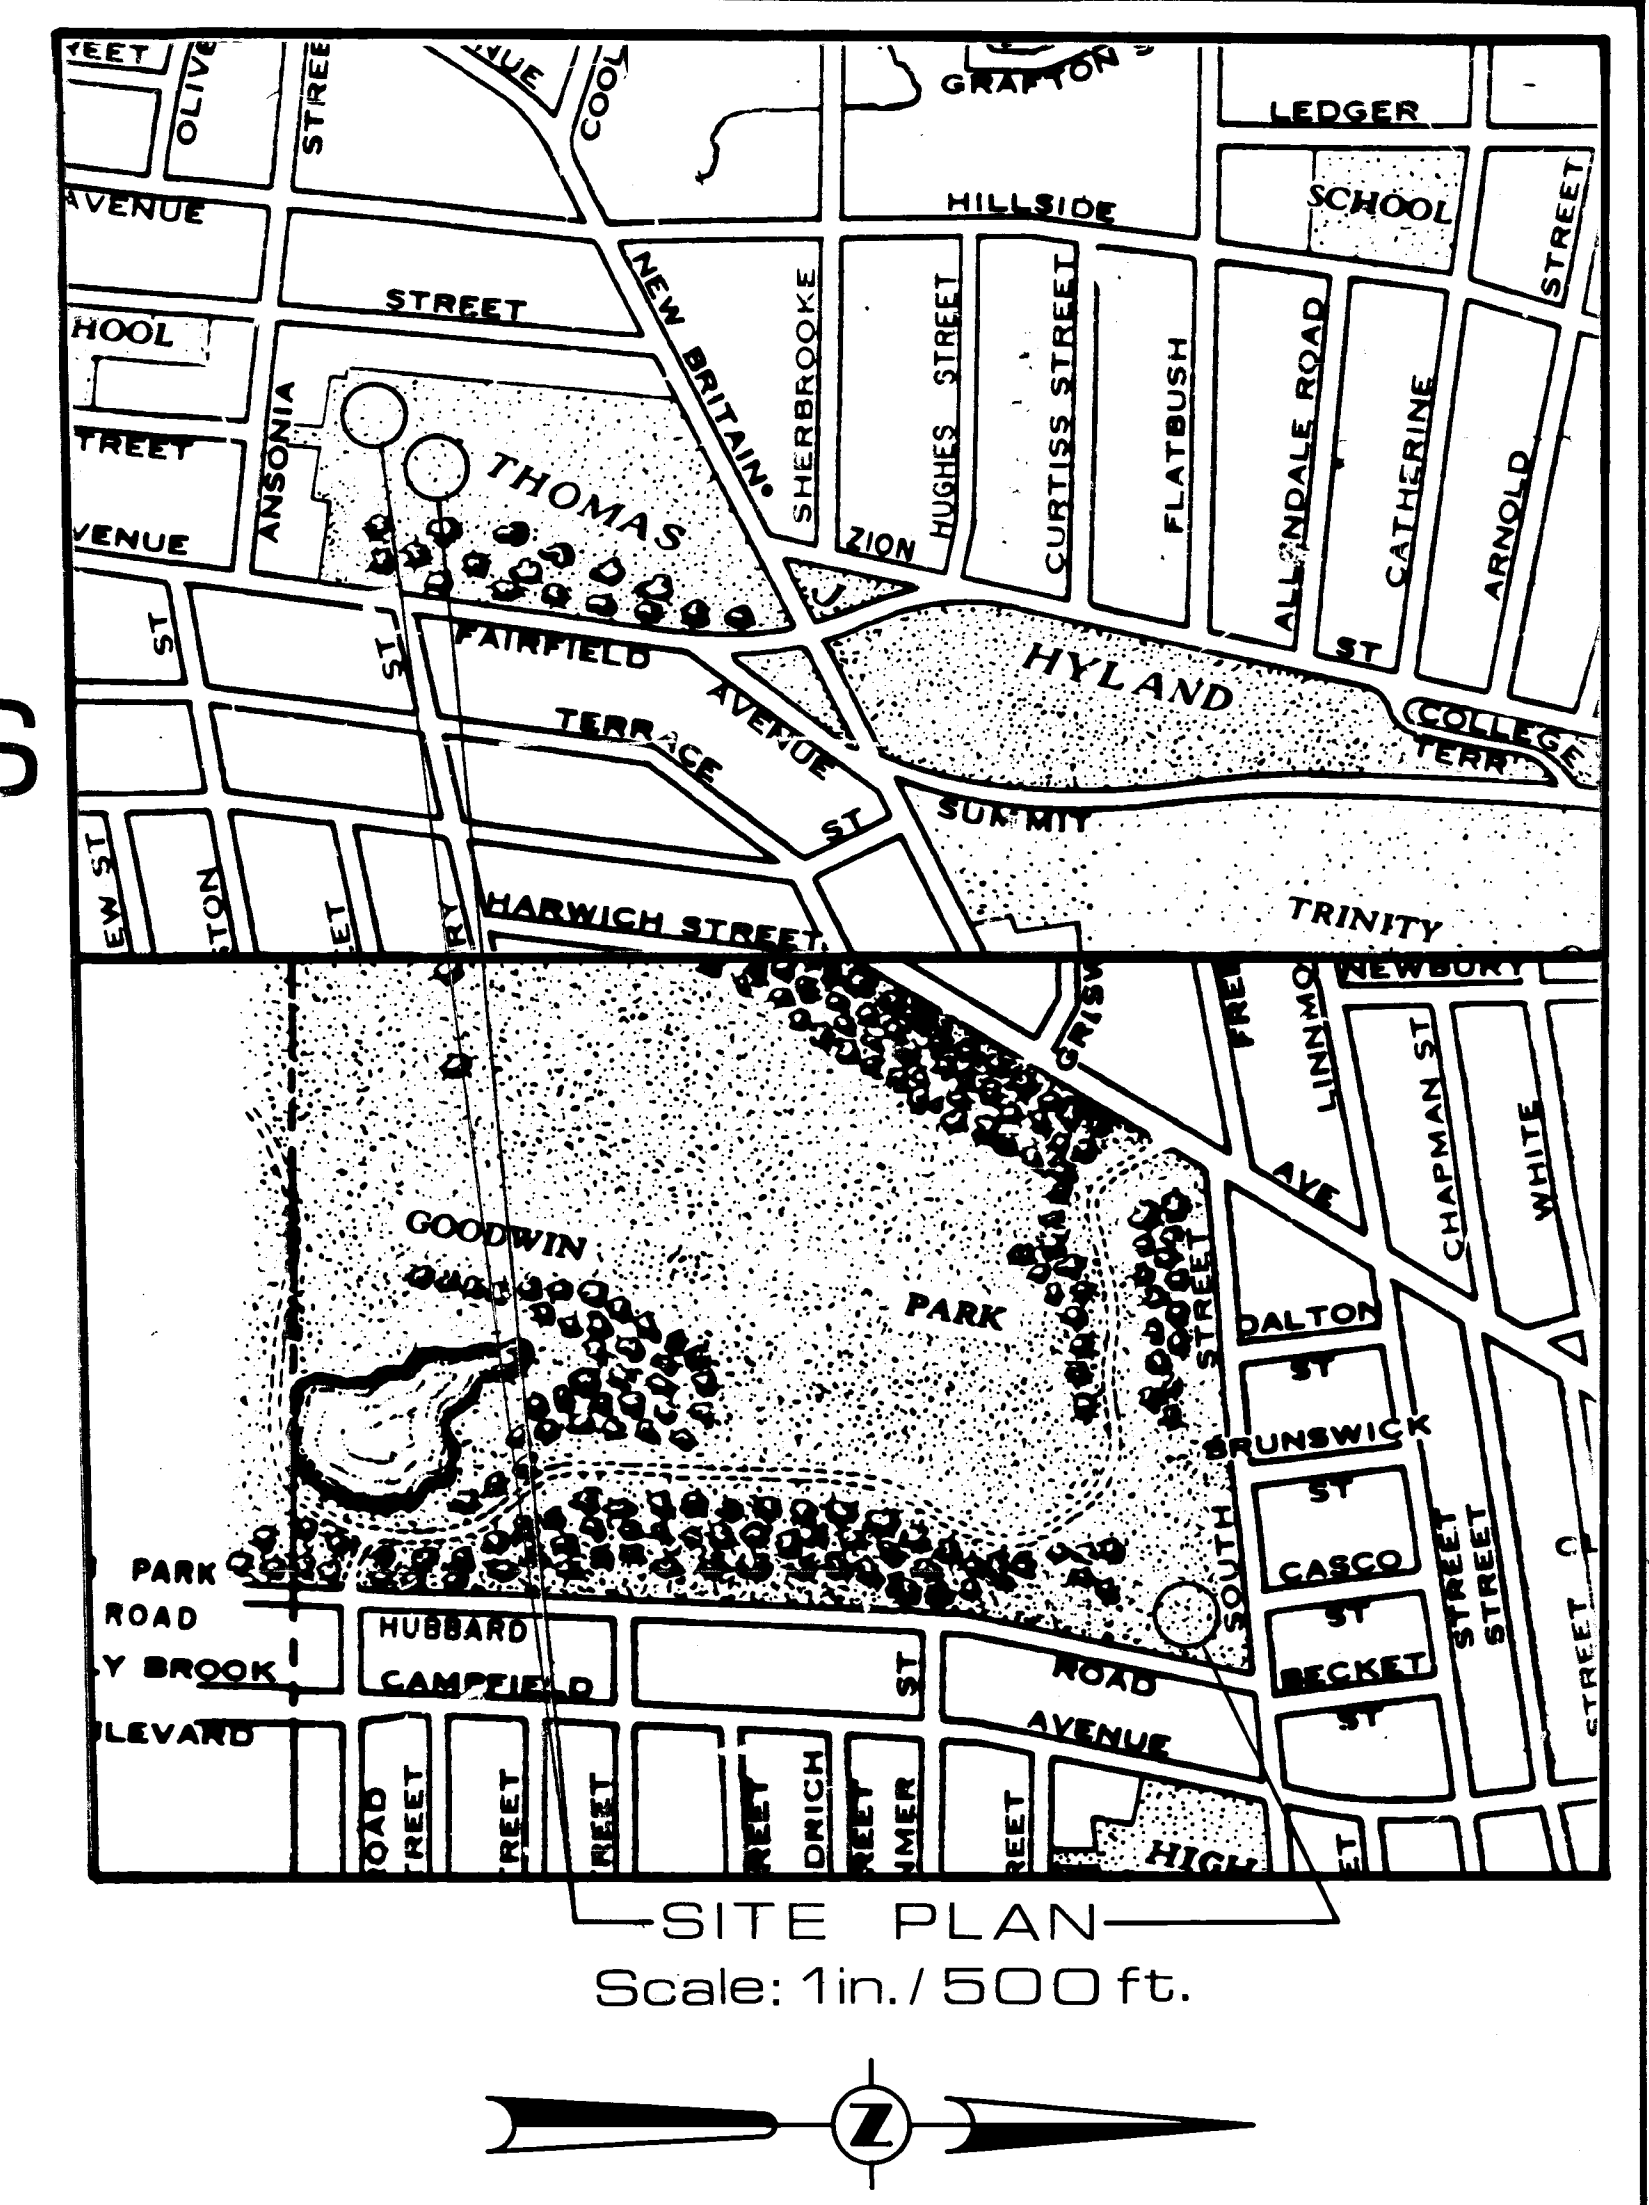

JOHN L. BERTOLI
RICHARD D. ST. PIERRE
Project Engineers

JEROME F. SHEA
Division Manager
Engineering Planning & Design

CONTENTS

| SHEET NO. | DESCRIPTION |
|-----------|---|
| 1 OF 11 | STANDARD CONST. DETAILS FOR HYLAND PARK |
| 2 OF 11 | STANDARD FIELD LAYOUT & MISC. DETAILS (HYLAND PARK) |
| 3 OF 11 | EROSION AND SED. CONTROL PLAN (HYLAND PARK) |
| 4 OF 11 | EXIST. COND. & SITE PREP. PLAN (HYLAND PARK) |
| 5 OF 11 | ELEC. & MECH. INSTALLATION PLAN (HYLAND PARK) |
| 6 OF 11 | SITE GRADING & DRAINAGE PLAN (HYLAND PARK) |
| 7 OF 11 | SITE LAYOUT & INSTALLATION PLAN (HYLAND PARK) |
| 8 OF 11 | BASEBALL FIELD IMPROVEMENTS AT GOODWIN PARK |
| 9 OF 11 | BASEBALL FIELD IMP. AT GOODWIN PARK/CROSS SECTIONS |
| 10 OF 11 | BASEBALL FIELD IMP. AT GOODWIN PARK/CROSS SECTIONS |
| 11 OF 11 | PERSPECTIVE PLAN (HYLAND PARK) |

LEGEND

ANTHONY FERRARO
Director Public Works/
City Engineer

JEFFREY B. BAVER
Assistant City Manager

A 86/551

A 86/551