




DEPT. OF ENGINEERING, HARTFORD, CONN.
FOR THE FLOOD COMMISSION OF THE CITY OF HARTFORD

PLAN AND PROFILE OF PROPOSED CHANGES
IN GRADE OF PARK RIVER CONDUIT AND
IN ALIGNMENT OF HIGHWAY AT MAIN ST.

SCALE
HORIZONTAL 1" = 20'
VERTICAL 1" = 5'

SUBMITTED BY: [Signature]
DESIGNED BY: [Signature]
CHECKED BY: [Signature]
TRACED BY: [Signature]

RECOMMENDED BY: [Signature]
DIVISION ENGINEER: [Signature]
DRAWN BY: [Signature]

APPROVED BY: [Signature]
CITY ENGINEER: [Signature]
DAYBOOK NO. 08322
APRIL 1942