




Cross Section  
Scale One inch = 5 feet

Plan of Albany Ave  
Scale One inch = 40 feet

Profile of Albany Ave  
Scale { Horizontal 1" = 40'  
Vertical 1" = 4'

OFFICE OF CITY ENGINEER  
HARTFORD, CONN.  
Date June Day Book No. 01708

Grading contract for New Highway  
includes all grading between  
eleven (11) and twenty eight (28)

Frederic L. Ford City Engineer

PLAN AND PROFILE  
for  
NEW LAYOUT  
of  
ALBANY AVENUE