
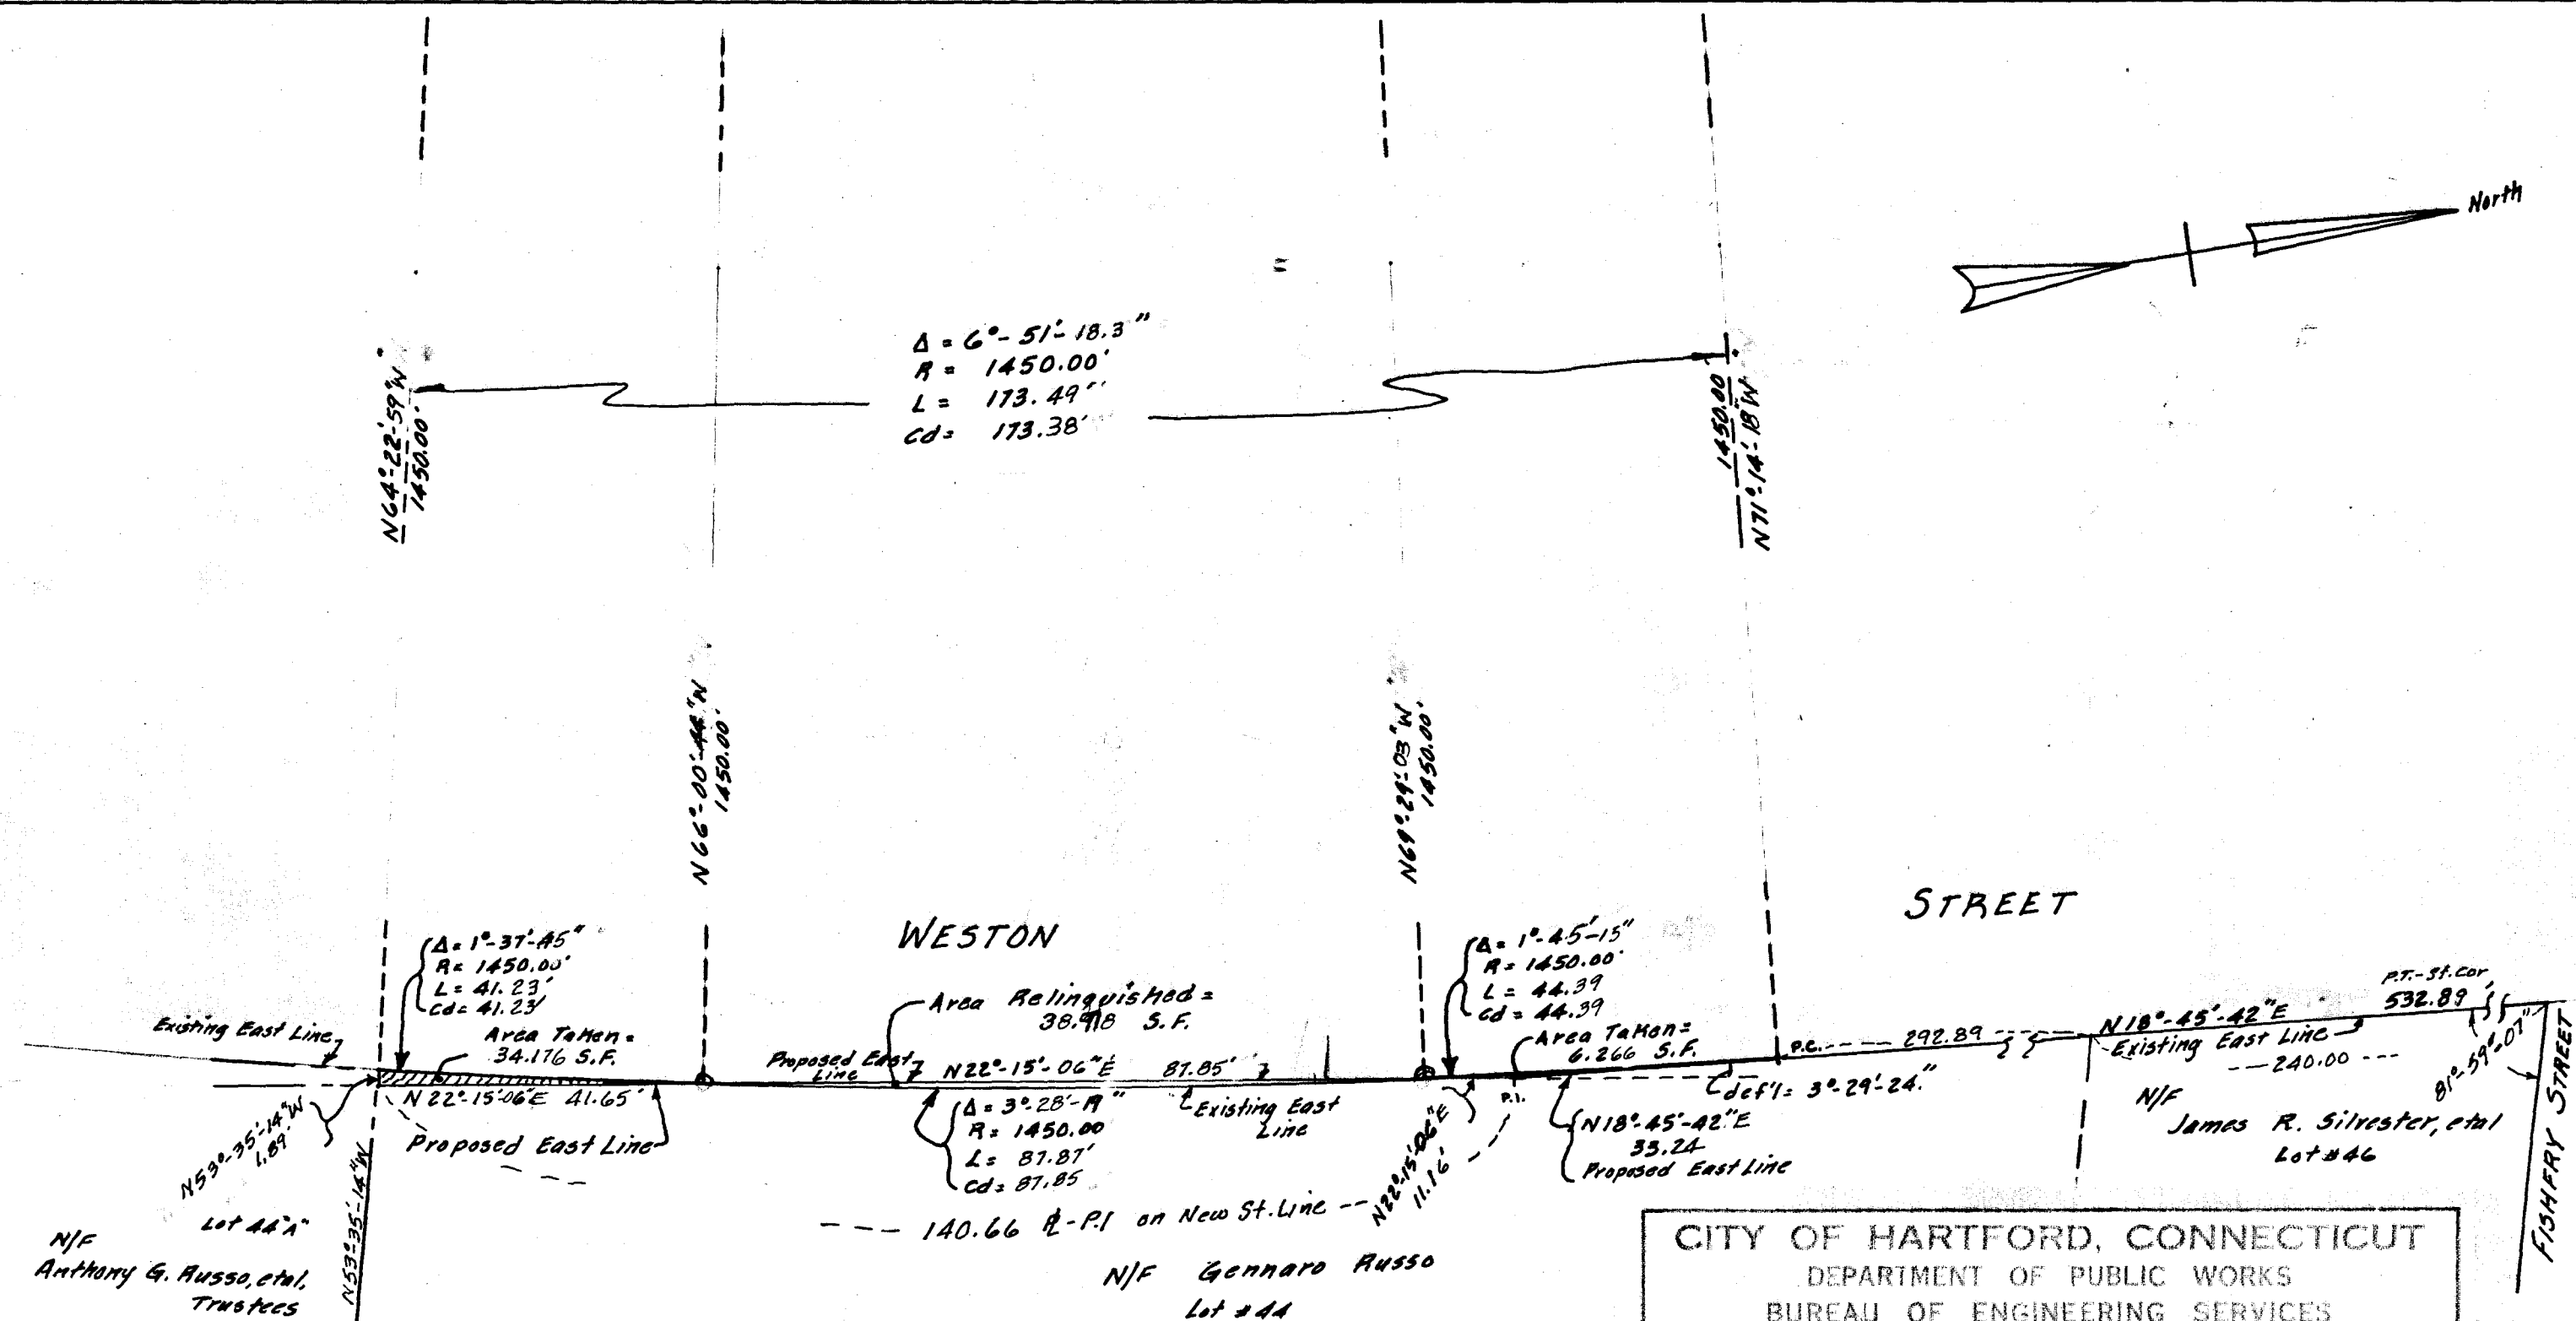


$\Delta = 6^{\circ}-51'-18.3''$
 $R = 1450.00'$
 $L = 173.49'$
 $Cd = 173.38'$

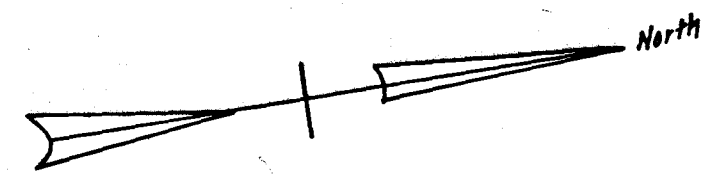

- Note:
- ① This map is in accordance with Code "D" of the Code of Connecticut Technical Council, Incorporated.
 - ② Lot numbers and frontages taken from map entitled "Property Map #2, North Meadows Project, Hartford Redevelopment Agency, Hartford, Conn., Scale: 1" = 50', Davis and Howe Engineers."
 - ③ Street line information taken from map entitled: "Revised Plan, Relocation of Weston Street, Plan and Profile, North Meadows Project, Scale 1" = 40', Aug. 1975, Daybook # 010512."
 - ④ Bearings are on Metropolitan District Grid System.

CITY OF HARTFORD, CONNECTICUT		
DEPARTMENT OF PUBLIC WORKS		
BUREAU OF ENGINEERING SERVICES		
MAP SHOWING LAND TRANSFER BETWEEN CITY OF HARTFORD - REDEVELOPMENT AGENCY AND GENNARO RUSSO ON WESTON STREET		
SUBMITTED <i>Seymour Bayart</i>	RECOMMENDED <i>Russell E. Dwyer</i>	APPROVED <i>George E. Heppner</i>
DRAWN <i>FTD</i>	SCALE 1" = 20'	DAYBOOK NO. 010523
CHECKED <i>R.A.</i>		REVISED APRIL, 1976 DATE JUNE, 1975