




- NOTES-**
- 1) Baseline is on west streetline of Coventry Street.
 - 2) Survey information from N.B. 872, pgs. 6-60.
 - 3) All radius curves in north area (west side Coventry Street) are to be built with wheelchair ramps, 12' on radius west curb.
 - 4) Curb Drains are to be installed under the west curb.
 - 5) All PC stations on east side are computed from roadway widths and locations shown on the Plan, and are to be checked in the field. PC stations are to be changed to meet existing street line if necessary.

SHEET NO. 1 OF 2

CITY OF HARTFORD, CONNECTICUT
DEPARTMENT OF PUBLIC WORKS
BUREAU OF ENGINEERING SERVICES

**PLAN AND PROFILE OF
COVENTRY STREET**
(Tower Avenue to East Harold Street)

SUBMITTED	RECOMMENDED	APPROVED
DRAWN SGS	CHECKED SGS	APPROVED SGS
CHECKED	SCALE DAYBOOK NO. 010273	DATE September 1976