




NOTE:
Stations from Profile 124/17, measured horizontally
Gutter to be 6" below curb grades.
Gutter to be 8" below curb grades at C.B.'s.
Field notes from Book No. 858, page 56.

CITY OF HARTFORD, CONNECTICUT			
DEPARTMENT OF PUBLIC WORKS			
BUREAU OF ENGINEERING SERVICES			
PLAN AND PROFILE OF GRANBY ST. (Chapman ST. to Andover ST.)			
SUBMITTED	RECOMMENDED	BY	
<i>W.H. Clark</i>	<i>Thomas E. Hoag</i>	<i>Joseph E. Dwyer</i>	
CITY ENGINEER	CHIEF OF BUREAU	DEPUTY CHIEF OF BUREAU	
DRAWN <i>AF</i>	SCALE: 1" = 40'	DATE: MAR. 1974	
CHECKED <i>ESG</i>	V. 1" = 4'	REVISED JAN. 1974	