
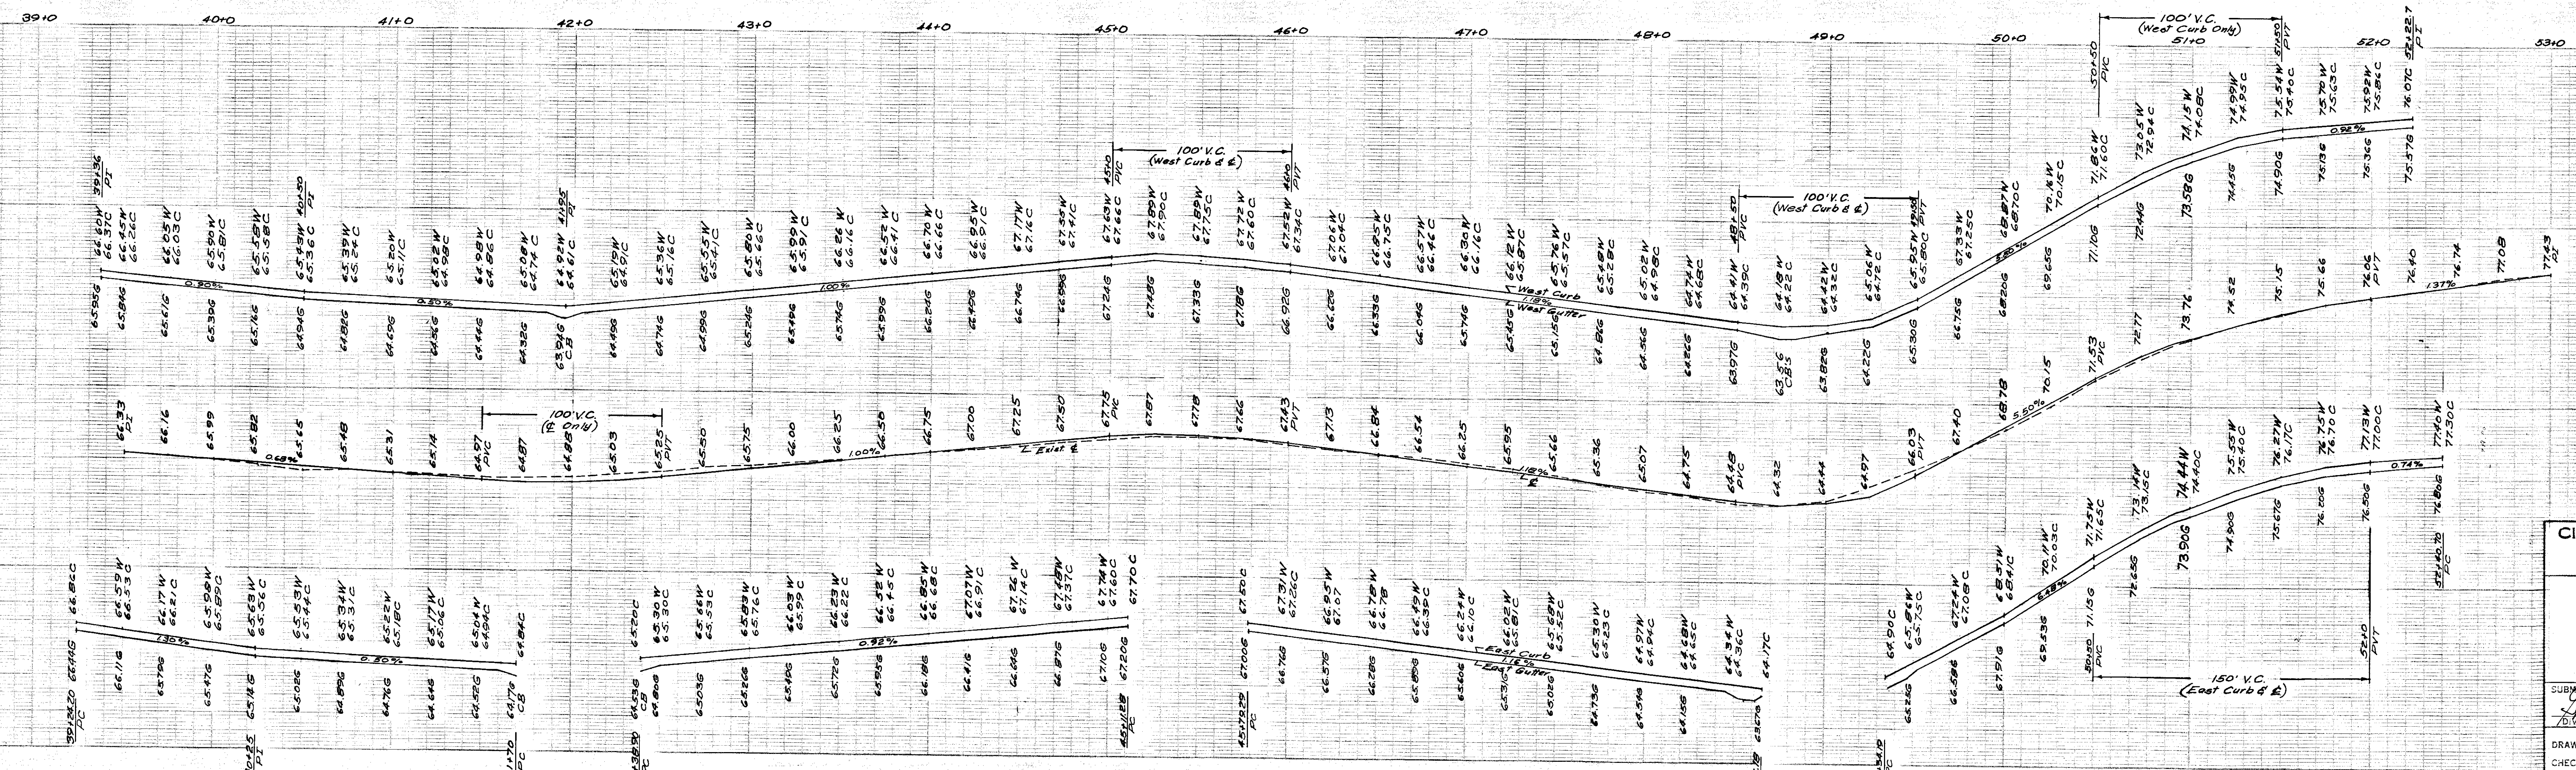


PROFILE OF CATCH BASINS IN BRANFORD ST.
Scale: H. 1"=20', V. 1"=10'

PROFILE OF CATCH BASINS IN TOWER AVE.
Scale: H. 1"=20', V. 1"=10'

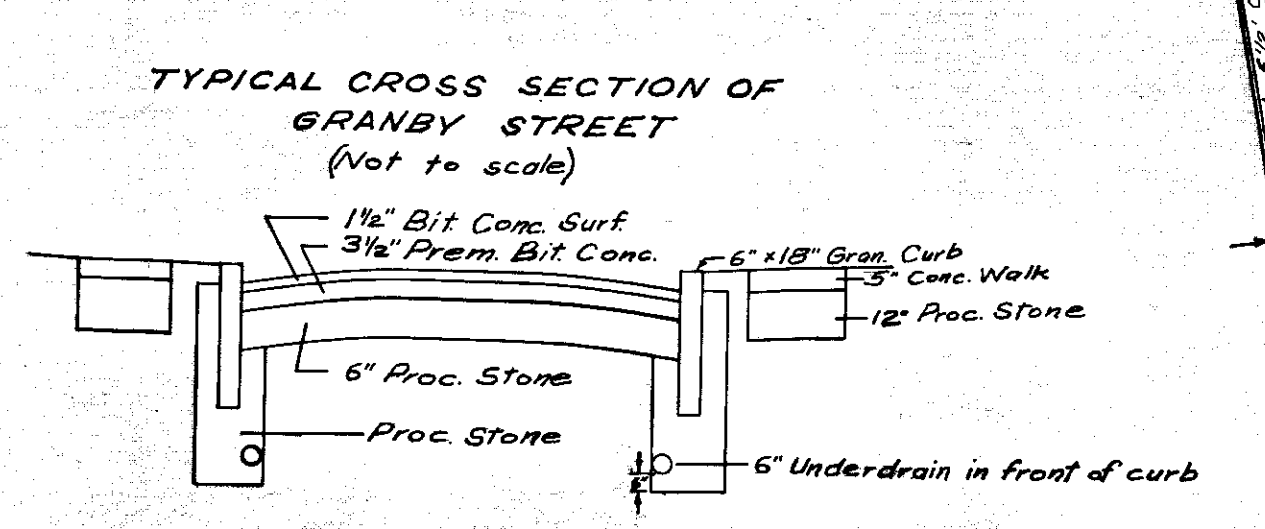

NOTE:
Stations measured on E.
Field notes from Book No. 864 p. 4.
Where curve data is indicated, new
radius curb will be installed.
Walk elevations shown are existing.

SHEET 1 OF 2

CITY OF HARTFORD, CONNECTICUT DEPARTMENT OF PUBLIC WORKS BUREAU OF ENGINEERING SERVICES		
Plan and Profile of GRANBY STREET (Andover St. to Tower Ave.)		
SUBMITTED <i>[Signature]</i> 7/1/40 DRAWN AF	RECOMMENDED <i>[Signature]</i> 7/1/40 CHECKED GSC	APPROVED 7/1/40 DATE Oct. 1974