




NOTE
IS TO BE USED IN THE FIELD AND SHALL
STAY IN THE HIGHEST GRADE AND
SHOULD BE USED TO BE REVISED

- LEGEND
- INDICATES TREE TO BE SAVED
 - INDICATES TREE TO BE MOVED
 - △ INDICATES TREE TO BE CUT
 - INDICATES PRESENT CONTOURS
 - INDICATES PROPOSED CONTOURS
 - M.H. INDICATES MANHOLE
 - INDICATES LOCATION OF SECTION (SEE PLAN NO. 59)
 - D.I. INDICATES DRAIN INLET
 - C.B. INDICATES CATCH BASIN

BUSHNELL PARK
HARTFORD, CONN.
GRADING PLAN

SCALE 1" = 40'
10 20 30 40 50 60 70 80 90 100

Olsted Brothers
Brookline, Mass.

Landscape Architects
November 13, 1943

File 801
Plan 58

Drawn by T. W. Approved for Issue
Checked by J. P. E. J. J.

NOTE
THE DATUM USED BY THE U.S. ENGINEER
OFFICE ON MAPS FOR THE PARK RIVER
CONDUIT IS 2.00 FEET BELOW THE CITY
OF HARTFORD DATUM ON WHICH THE
TOPOGRAPHY OF THIS PLAN IS BASED.