


MAP REFERENCES: "SURVEY FOR HORACE BUSHNELL APARTMENTS INC.
SCALE 1"=20' 8-21-80 FRANCIS T. D'ONOFRIO L.S."
"COMPILED MAP PROPERTY OF SAMUEL H. GROSS, INC. ALBANY
AVENUE & VINE STREET HARTFORD, CONNECTICUT SCALE 1"=20'
NOV. 1937 PETERSON & HOFFMAN SURVEYORS"


THE PORTION OF ALBANY AVE. SHOWN ON THIS MAP
IS AN ESTABLISHED PUBLIC STREET ON THE CITY OF HARTFORD
Robert
O. Robert, Mgr. Maps & Records

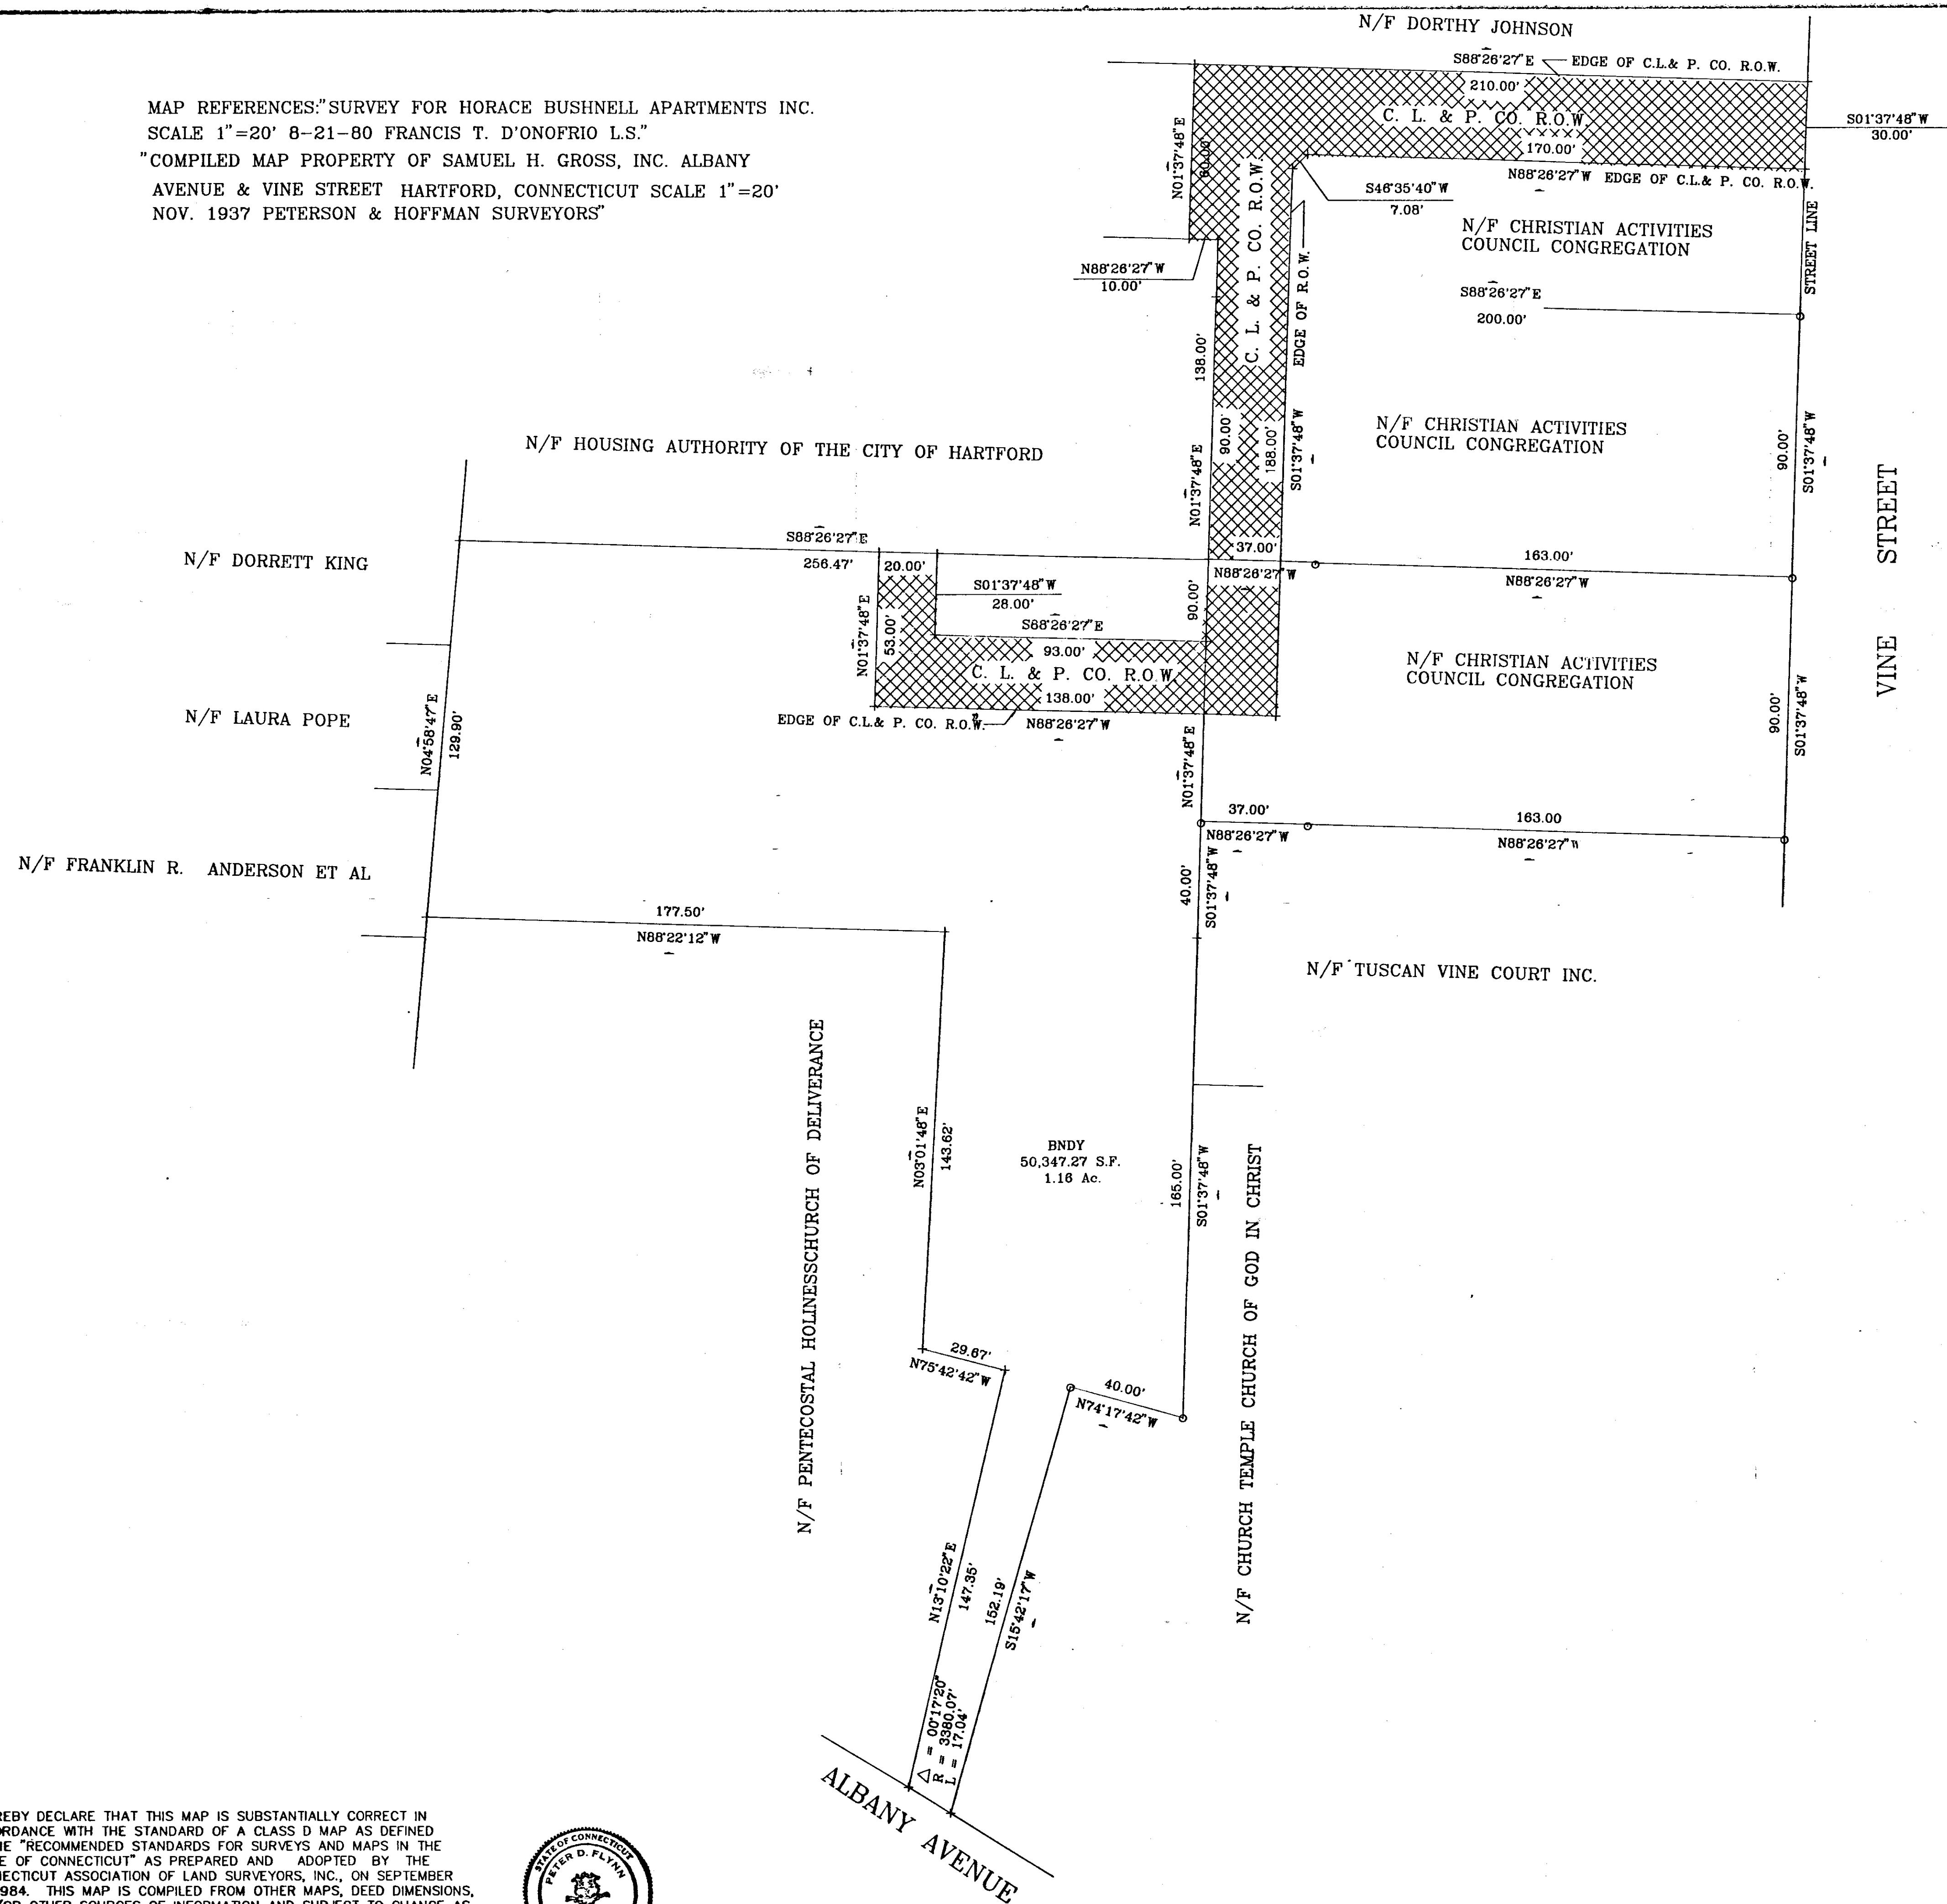

NOTE:
THIS MAP COMPILED FROM A MAP ENTITLED
"SITE PLAN PROPERTY OF VINE STREET COOPERTIVE
HOUSING REAR VINE STREET & ALBANY AVENUE
HARTFORD, CONNECTICUT SCALE 1"=20' JUNE 5, 1992
FLYNN LAND SURVEYING ASSOCIATES"


1. ACCESS GRANTED BY SITE "B" GIVING SITE "A" THE RIGHT TO PASS AND PARK OVER AND ACROSS PAVED AREAS FOR ALL DRIVEWAYS, RIGHT OF WAY, AND ACCESS PURPOSES
2. RIGHT OF WAY EASEMENT FROM "A" TO "B" AND "B" TO "A" FOR UTILITY ACCESS
3. CONNECTICUT LIGHT & POWER RIGHT OF WAY

MAP SHOWING RIGHT OF WAY TO BE
GRANTED TO THE CONNECTICUT LIGHT
AND POWER COMPANY
ACROSS THE PROPERTY OF
CHRISTIAN ACTIVITIES COUNCIL CONGREGATION
and VINE STREET COOPERTIVE HOUSING
VINE STREET
HARTFORD, CONNECTICUT
SCALE 1"=30' AUGUST 11, 1993
DWG. NO.

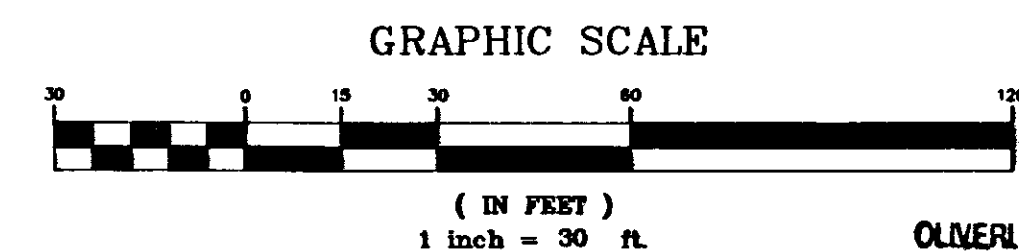

OLIVER CORPORATION
FIXED LINE PHOTOGRAPHIC

I HEREBY DECLARE THAT THIS MAP IS SUBSTANTIALLY CORRECT IN
ACCORDANCE WITH THE STANDARD OF A CLASS D MAP AS DEFINED
IN THE "RECOMMENDED STANDARDS FOR SURVEYS AND MAPS IN THE
STATE OF CONNECTICUT" AS PREPARED AND ADOPTED BY THE
CONNECTICUT ASSOCIATION OF LAND SURVEYORS, INC., ON SEPTEMBER
13, 1984. THIS MAP IS COMPILED FROM OTHER MAPS, DEED DIMENSIONS,
AND/OR OTHER SOURCES OF INFORMATION AND SUBJECT TO CHANGE AS
A FIELD SURVEY MAY DISCLOSE.

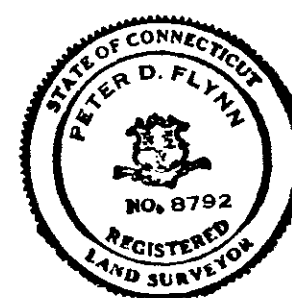

FLYNN LAND SURVEYING ASSOCIATES
378 WILBUR CROSS HWY. 06037
BERLIN, CT 06037