


CITY OF HARTFORD
DEPARTMENT OF ENGINEERING
PLAN AND PROFILE OF PART OF CEMETERY BROOK

SCALE: HORIZONTAL 1"=40' VERTICAL 1"=10'
DAY BOOK NO. 05274 NOVEMBER 1921

G.H.C. Serial No. 000541



Profile of Cemetery Brook projected on plane parallel to Hillside Ave

Profile of Cemetery Brook projected on plane parallel to Hillside Ave south of New Britain Ave