


CITY OF HARTFORD
DEPARTMENT OF ENGINEERING
PLAN AND PROFILE OF PART OF CEMETERY BROOK

SCALES: HORIZONTAL 1" = 40' VERTICAL 1" = 10'
DAY BOOK NO. 03274 NOVEMBER 1921

G.H.F.C. Serial No. 000541

Highland Park Cut-up
4/11



Profile of Cemetery Brook projected on plane parallel to Hillside Ave

Profile of Cemetery Brook, projected on plane parallel to Hillside Ave south of New Britain Ave