

VICINITY MAP - NOT TO SCALE

LEGEND

- | | | |
|------------------------|----------------------|-------------------------------|
| ○ SANITARY MANHOLE | ○ WATER VALVE | — — — — — PROPERTY LINE |
| ○ STORM MANHOLE | ○ FIRE HYDRANT | — — — — — EASEMENT LINE |
| — CATCH BASIN | ○ UTILITY POLE | — — — — — CURB |
| — FLAT TOP CATCH BASIN | — GUY WIRE | — — — — — STORM DRAINAGE PIPE |
| ○ SOIL BORING | — SIGN | — — — — — SANITARY SEWER PIPE |
| ○ MONITOR WELL | ○ DECIDUOUS TREE | — — — — — OVERHEAD WIRES |
| ○ EXISTING DRILL HOLE | ● IRON PIN TO BE SET | — — — — — CHAINLINK FENCE |
| □ EXISTING MONUMENT | ● MONUMENT TO BE SET | — — — — — GUIDE RAIL |

MAP REFERENCES:


1. "EXISTING SITE SURVEY CITY OF HARTFORD DEMOLITION OF 155 MORGAN STREET HARTFORD, CT." SHEET 11, SCALE 1"=20', DATED JAN. 1, 1996 BY HALLISEY & HERBERT.
2. "CITY OF HARTFORD MAP SHOWING LAND ACQUIRED FROM CITY OF HARTFORD BY THE STATE OF CONNECTICUT MORGAN STREET INTERCHANGE" SCALE 1"=40' DATED JUNE 1967 PROJECT NO. 116 SERIAL NO. 2-A.
3. "CITY OF HARTFORD MAP SHOWING LAND ACQUIRED FROM THE BARON EQUIPMENT CORP. BY THE STATE OF CONNECTICUT MORGAN STREET INTERCHANGE" SCALE 1"=40' DATED JUNE 1967 PROJECT NO. 116 SERIAL NO. 11.
4. "THE HARTFORD-SPRINGFIELD EXPRESSWAY MORGAN STREET AND MORGAN STREET INTERCHANGE" SHEETS 26, 28 & 33 OF 349 PROJECT NO. 63-133.
5. "CITY OF HARTFORD, CONNECTICUT DEPARTMENT OF ENGINEERING URBAN REDEVELOPMENT AREA BOUNDARY DESCRIPTION MAP CONN R-49" SCALE 1"=20' DATED FEB. 1961.
6. "CONNECTICUT STATE HIGHWAY DEPARTMENT RIGHT OF WAY MAP TOWN OF HARTFORD YANKEE EXPRESSWAY FROM ASYLUM STREET EASTERLY TO MARKET STREET".
7. "PLAN OF A PORTION OF CENTRAL BUSINESS SECTION KILBOURN STREET NORTH TO PEQUOT STREET MARKET STREET EAST TO THE CONN. RIVER," SCALE: 1"= 40' DATE: MARCH 1948 BY THE CITY HARTFORD ENGINEERING DEPT.
8. "CITY OF HARTFORD, MAP SHOWING EASEMENT ACQUIRED FROM CITY OF HARTFORD BY THE STATE OF CONNECTICUT, INTERSTATE ROUTE 91 & 64," SCALE: 1"=40' DATE: SEPT. 1986 BY ROBERT W. GUBALA TRANSPORTATION CHIEF ENGINEER BUREAU OF HIGHWAYS PROJECT NO. 63-375-5.
9. "EXISTING SITE PLAN CITY OF HARTFORD DEMOLITION OF 155 MORGAN STREET HARTFORD, CT. CITY PROJECT NO. F96-03," SHEET 1 OF 4 DATE: JAN 1, 1996 SCALE: 1"=20' BY HALLISEY & HERBERT.

NOTES:


1. THIS MAP HAS BEEN PREPARED PURSUANT TO THE REGULATIONS OF CONNECTICUT STATE AGENCIES SECTIONS 20-300b-1 THROUGH 20-300b-20 AND THE "STANDARDS FOR SURVEYS AND MAPS IN THE STATE OF CONNECTICUT" AS ADOPTED BY THE CONNECTICUT ASSOCIATION OF LAND SURVEYORS, INC. ON SEPTEMBER 26, 1996. THE TYPE OF SURVEY IS A "PROPERTY SURVEY". THE BOUNDARY DETERMINATION CATEGORY IS A "RESURVEY". THE HORIZONTAL CLASS OF ACCURACY IS A-2.
2. 1-84 RIGHT OF WAY ESTABLISHED FROM BASELINE AS DEPICTED ON MAP REF. 4.
3. MORGAN STREET RIGHT OF WAY ESTABLISHED BY HOLDING MDC COORDINATES AS DEPICTED ON MAP REF. 7. MONUMENTS CGS 6470 & CGS 6471 WERE USED AS A BASE FOR THIS PROJECT. MDC MONUMENTS 77226 & 77223 WERE USED AS A BASE TO ESTABLISH THE 1-84 RIGHT OF WAY AND MORGAN STREET STREETLINE.

UTILITY NOTE:

THE UNDERGROUND UTILITIES DEPICTED HEREON ARE BASED ON FIELD LOCATION OF VISIBLE FEATURES, MAPS AND PLANS OF RECORD, UTILITY MAPPING OR OTHER SOURCES OF INFORMATION. THE SURVEYOR MAKES NO GUARANTEE THAT THE UNDERGROUND UTILITIES SHOWN COMPRISE ALL SUCH UTILITIES IN THE AREA, EITHER IN SERVICE OR ABANDONED. THE SURVEYOR FURTHER DOES NOT WARRANT THAT THE UNDERGROUND UTILITIES SHOWN ARE IN THE EXACT LOCATION INDICATED ALTHOUGH HE DOES DECLARE THAT THEY ARE DEPICTED AS ACCURATELY AS POSSIBLE FROM INFORMATION AVAILABLE. THE ENGINEER HAS NOT PHYSICALLY LOCATED THE UNDERGROUND UTILITIES.

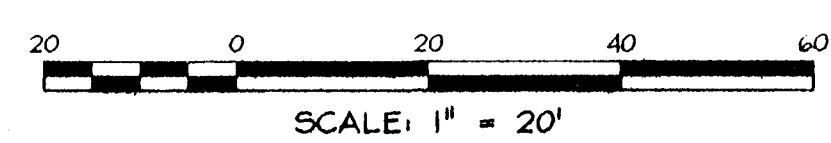

TO MY KNOWLEDGE AND BELIEF THIS MAP IS SUBSTANTIALY CORRECT AND NOTED HEREON.
Lawrence R. Geissler, Jr.
LAWRENCE R. GEISSLER, JR. L.S. NO. 12327

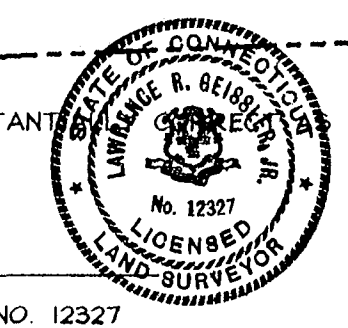

PROJ. MANAGER: L.R.G.		PROPERTY SURVEY			
CHIEF DESIGNER: R.L.S.		PREPARED FOR			
REVIEWED BY DATE		THE CITY OF HARTFORD			
SURVEY		MORGAN & MARKET STREETS HARTFORD, CT			
SITE		JOB NUMBER	PHASE	DATE	SHEET NO. 1 OF 1
STRUCTURAL		97279 A23	20	11-25-98	
REVISION DATE:					
DATUM: H: NAD 27 V: N/A					
SCALE: 1"= 20'					