

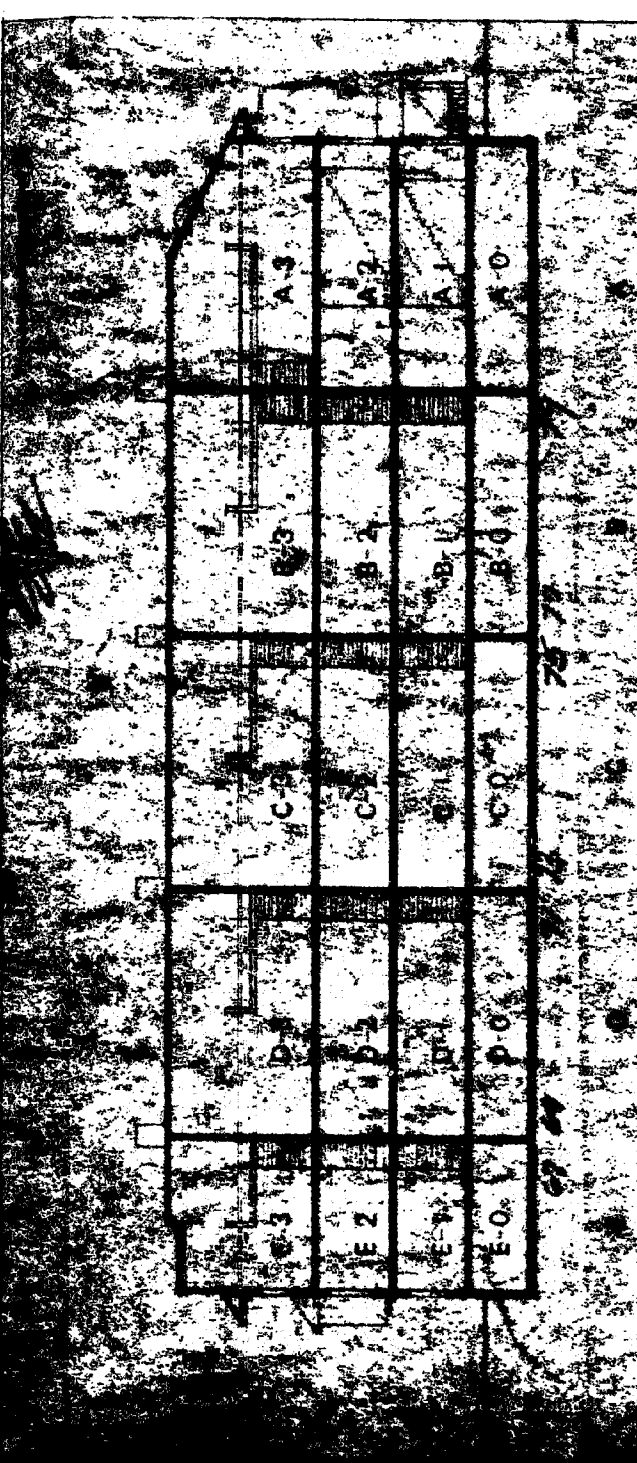


LOFT PEAK ELEVATION 112.4'
 LOFT FLOOR ELEV. 109.5'
 THIRD FL. CL. ELEV. 102.7'
 THIRD FLOOR ELEV. 96.2'
 SECOND FL. CL. ELEV. 95.2'
 SECOND FLOOR ELEV. 86.6'
 FIRST FL. CL. ELEV. 85.6'
 FIRST FLOOR ELEV. 77.2'
 BASEMENT CL. ELEV. 76.2'
 BASEMENT FL. ELEV. 67.8'

May 18 1988
 J. M. Fucci

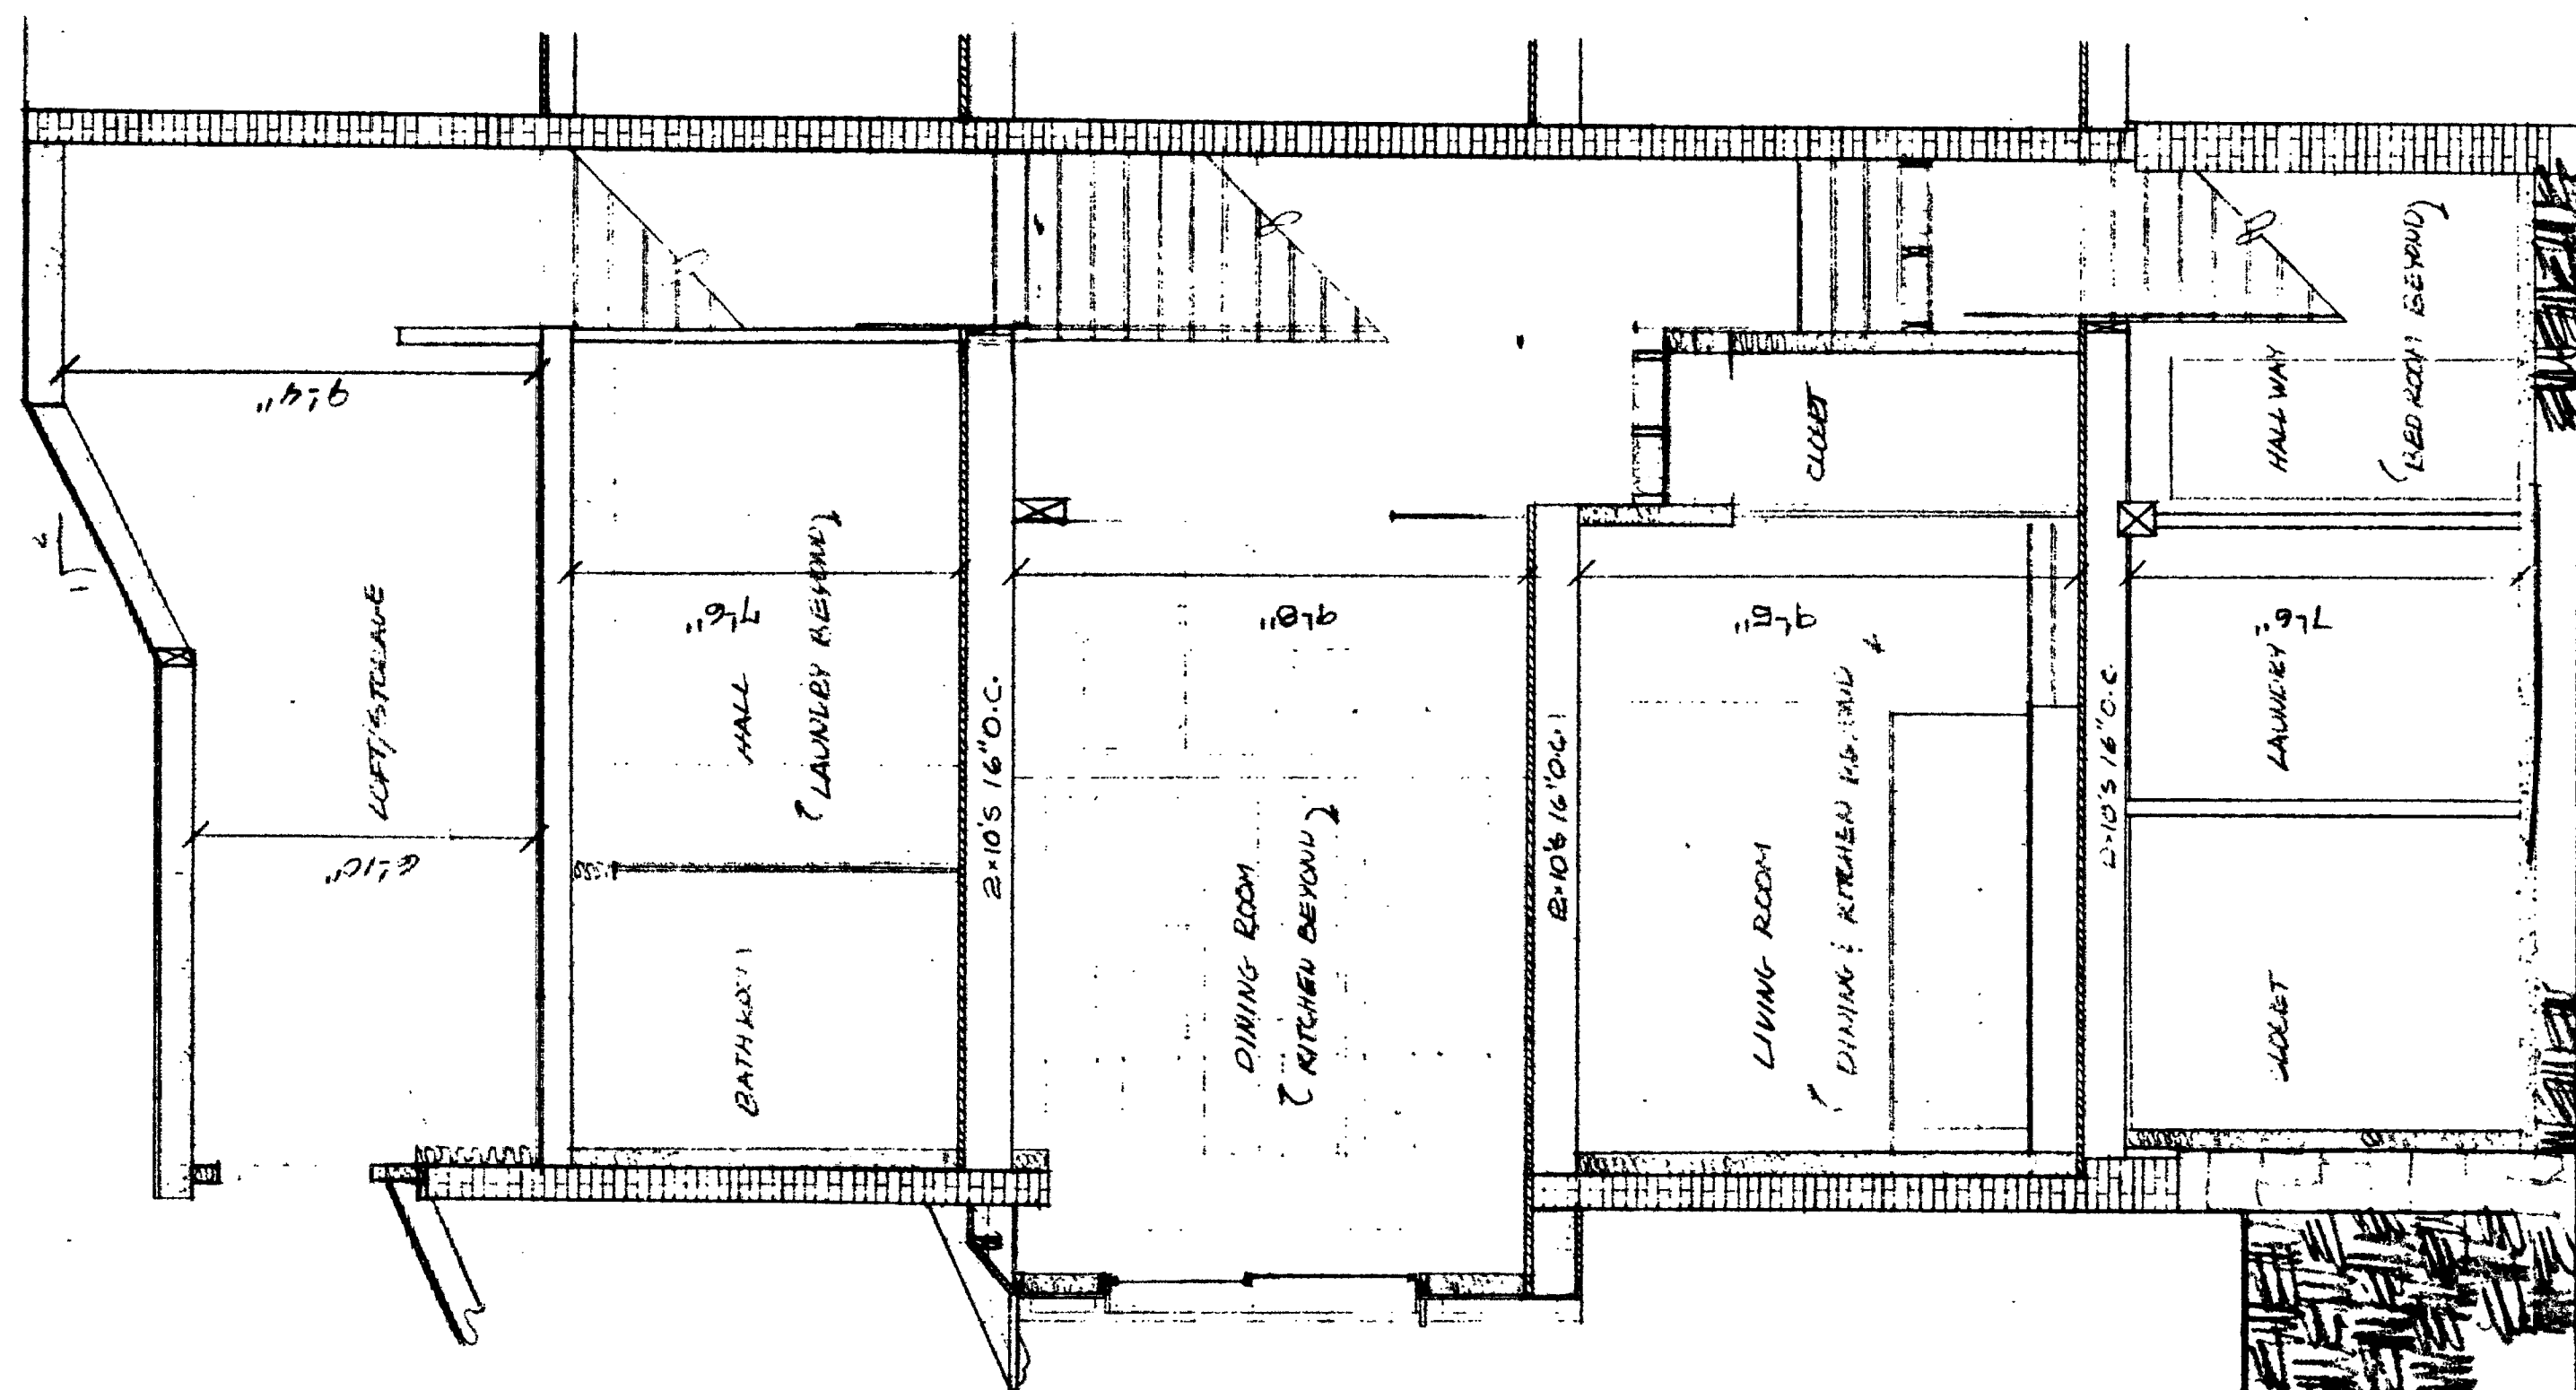

THE HARTFORD BUILDING
 A CONDOMINIUM

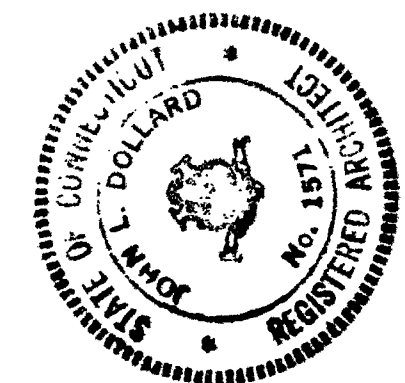

235 FARMINGTON AVENUE
 HARTFORD, CONNECTICUT 06103-1600

THE HARTFORD BUILDING RECYCLING INC.

SCALE: 1/4" = 1'-0" DRAWN: DRS CHECKED: JMT DATE: 11/14/77

UNIT E
 SECTION C

