



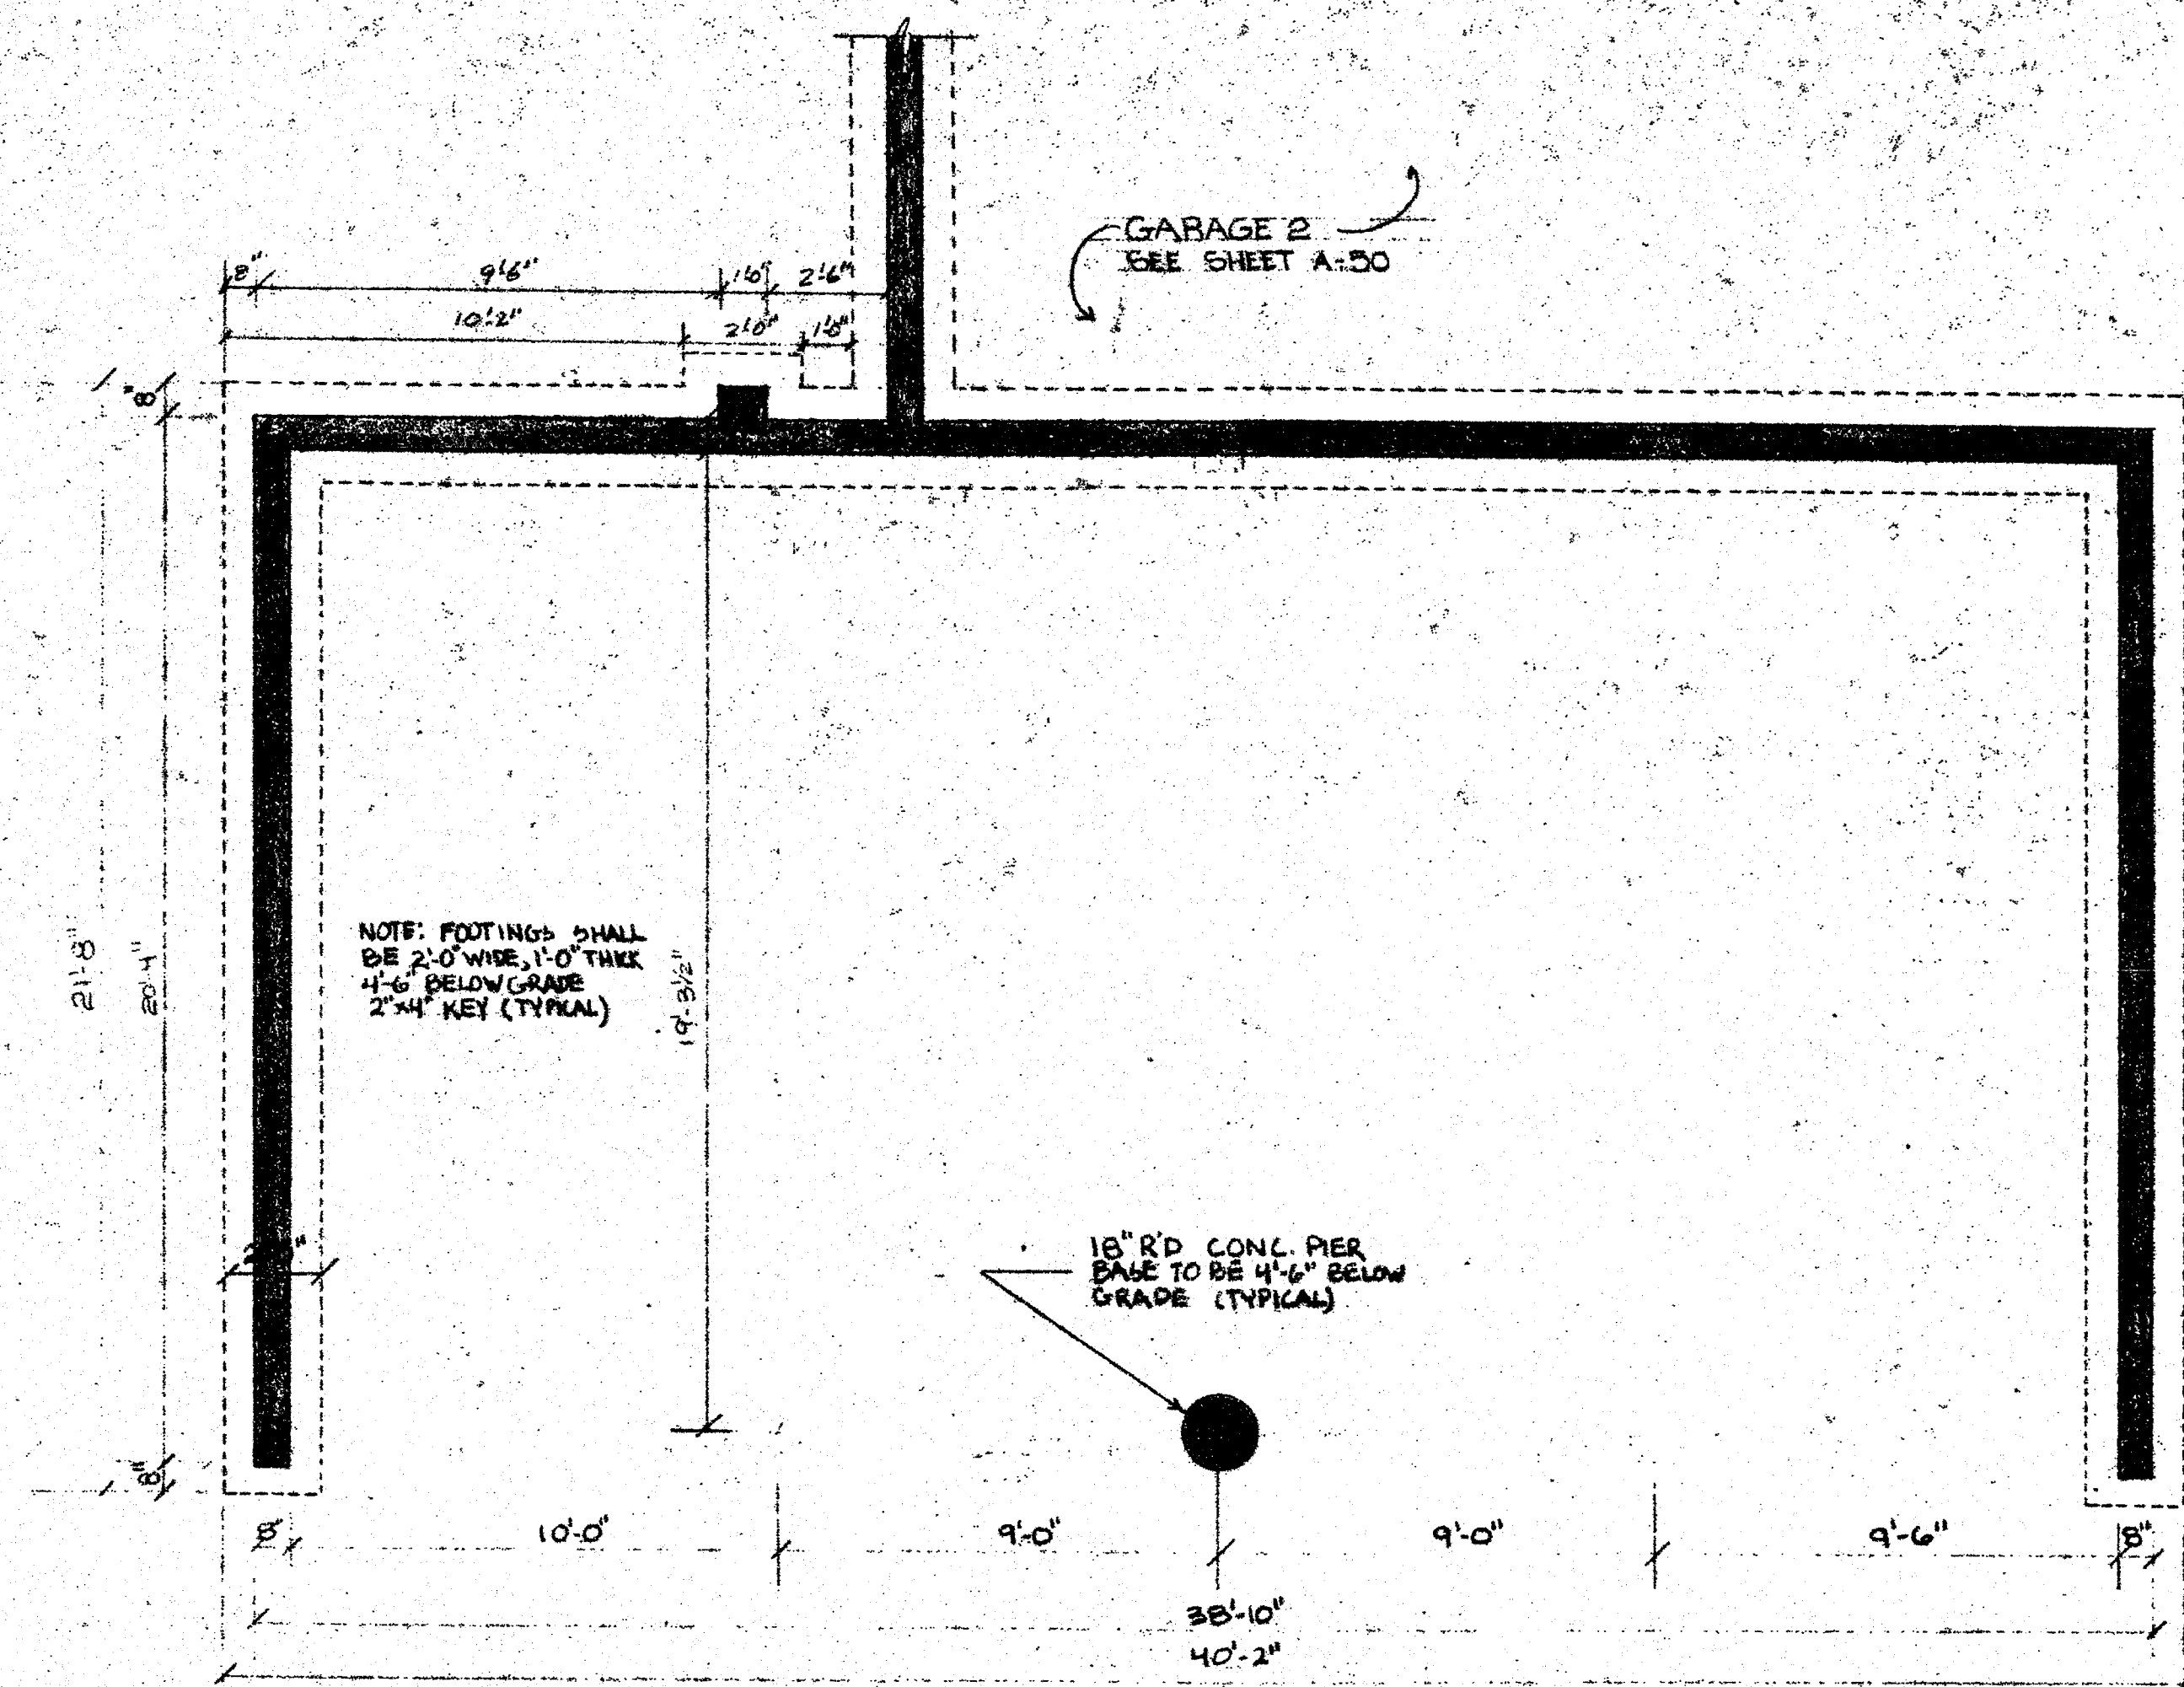


I hereby certify that these plans are an accurate copy of that portion of the plans filed with the building official of the Town of Hartford, Connecticut, under Section 19-396 of the Connecticut General Statutes, as amended, 1956, as amended. Subscribed and sworn to, before me, this 13th day of September, 1978.

James J. [Signature]
Commissioner of the Superior Court

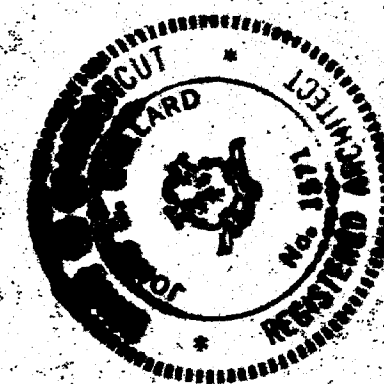

Farmington Place
A CONDOMINIUM

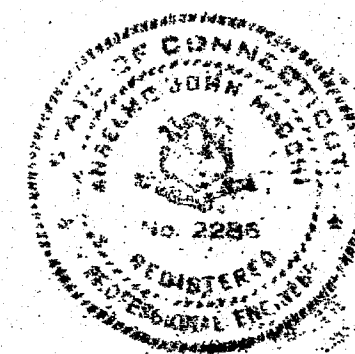

27-79 IMLAY ST. / 235-239 FARMINGTON AVENUE
HARTFORD, CONNECTICUT

THE HARTFORD BUILDING RECYCLING INC.

SCALE: 1/4" = 1'-0" DRAWN: DRS. CHECKED: [Signature] DATE: 9/14/78

GARAGE 1
PLAN
A
49