


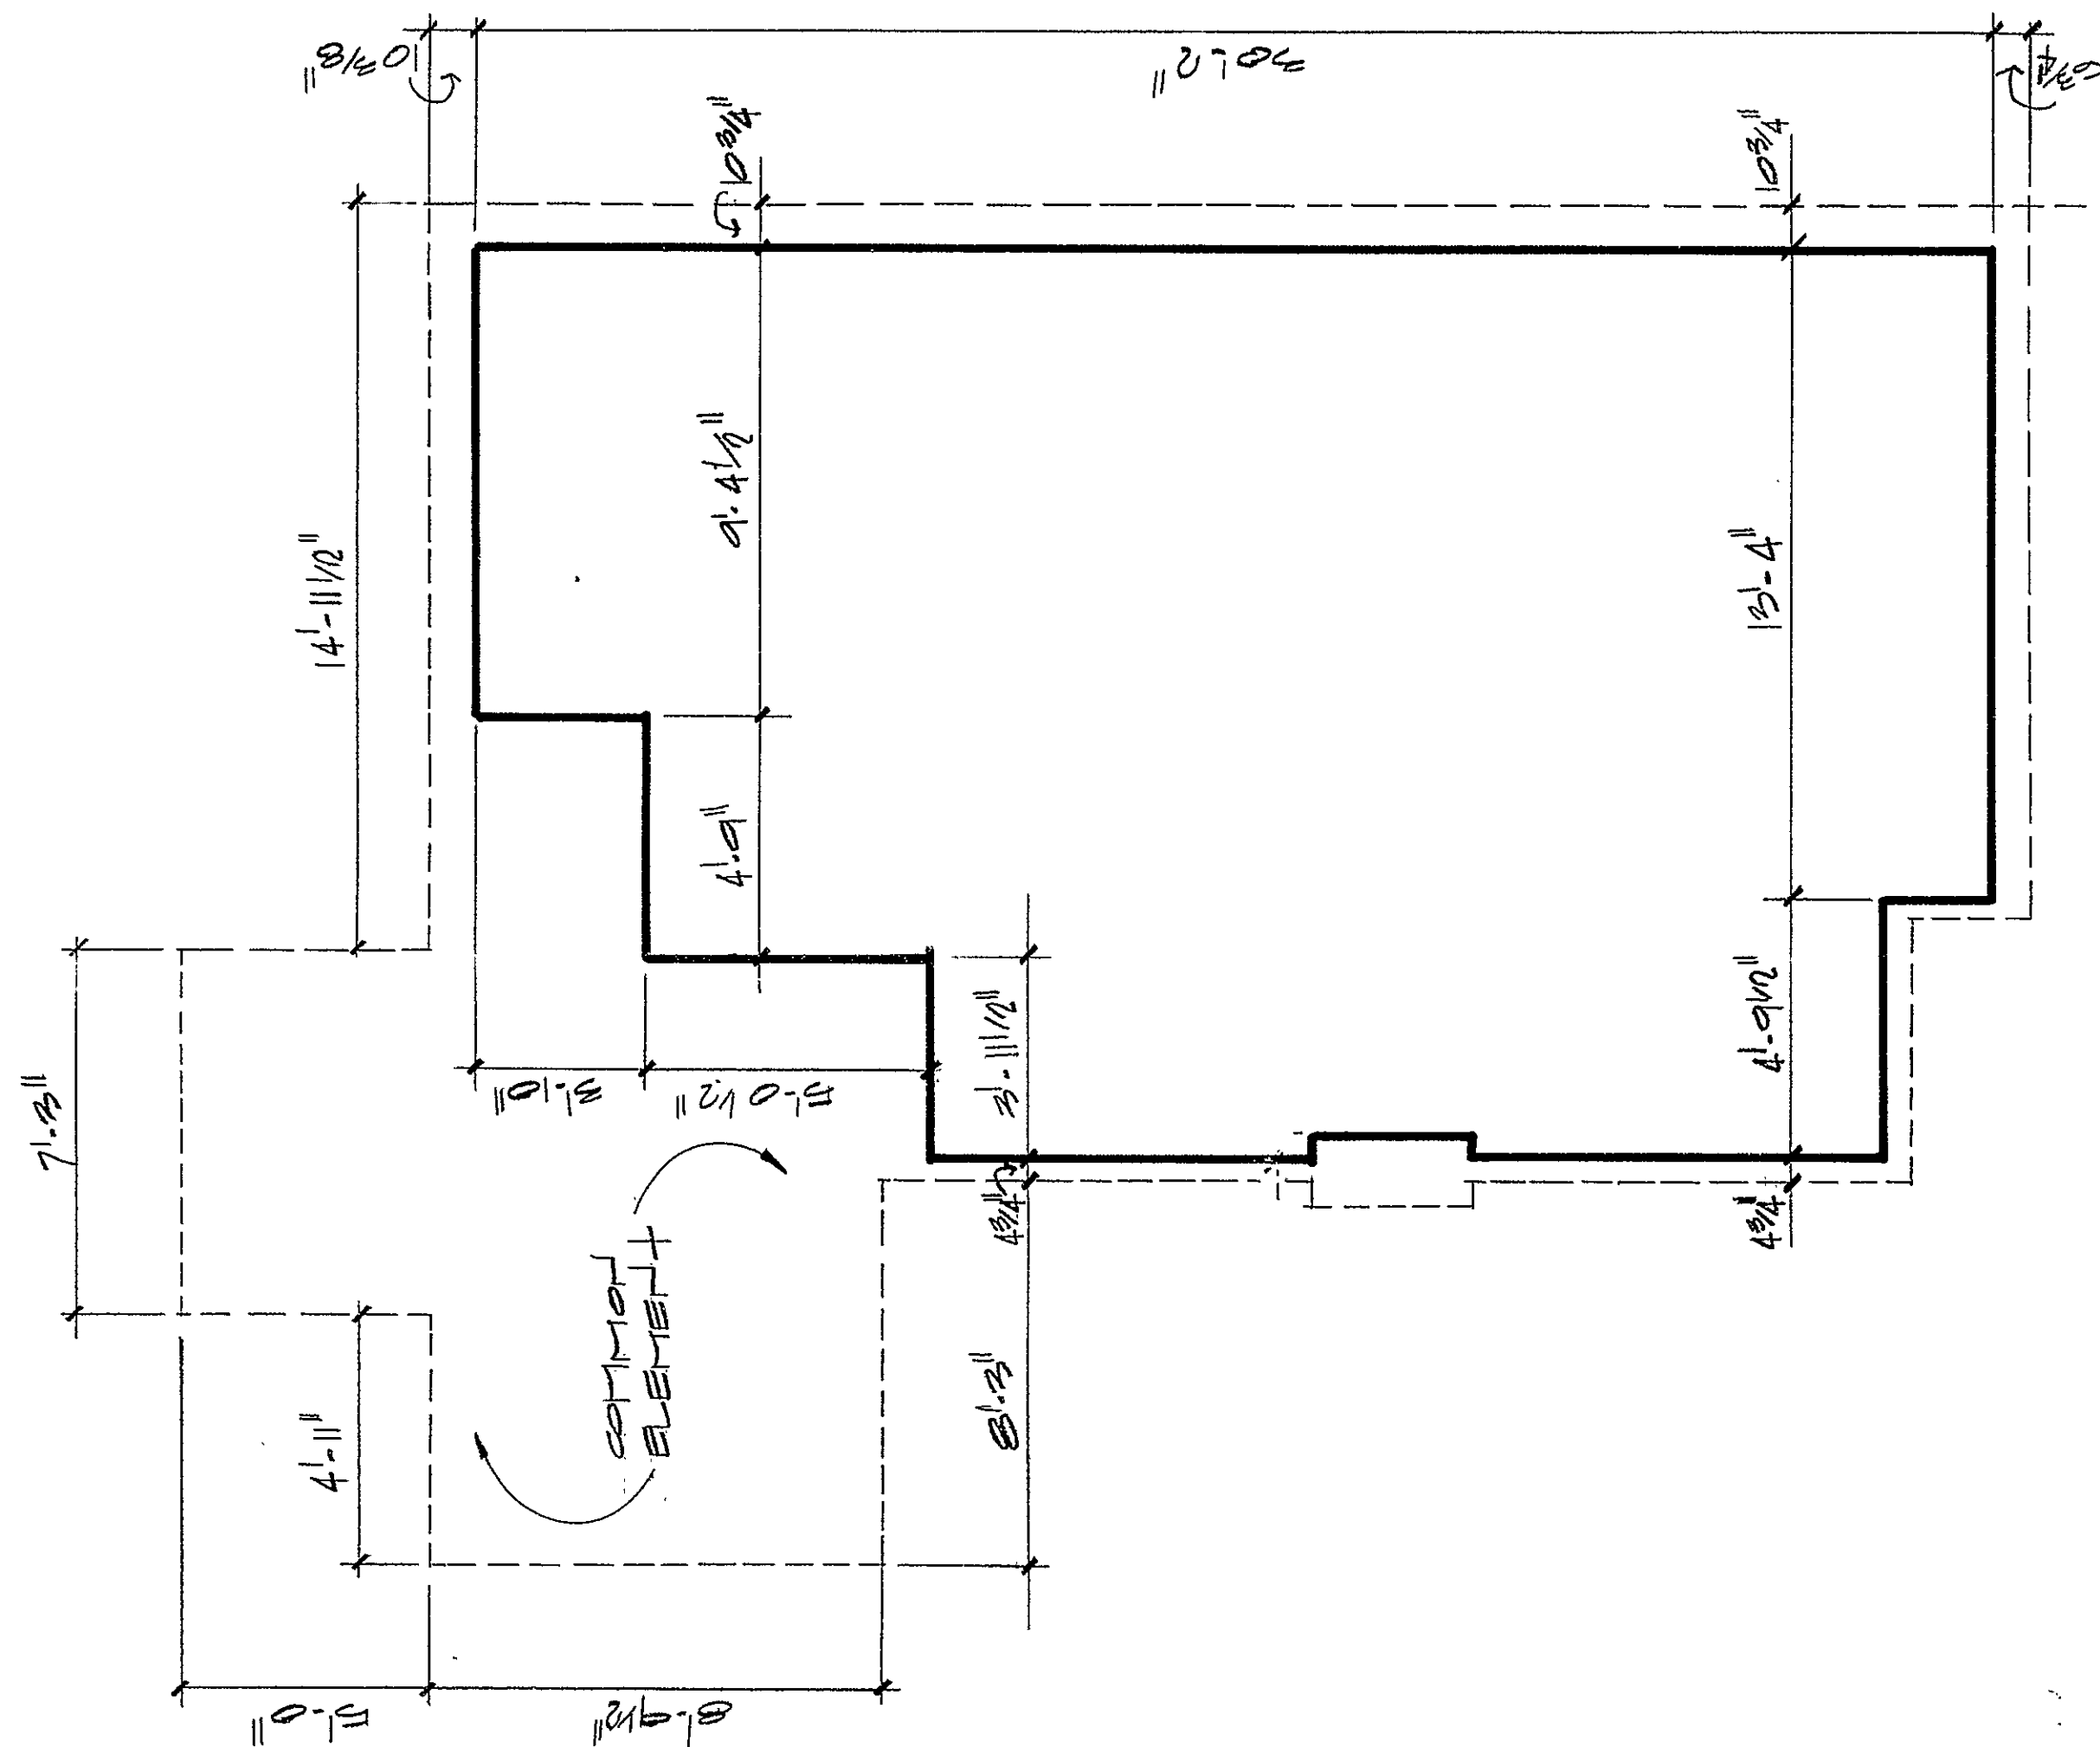

RECEIVED BY
DATE
TOWN & COUNTY
HARTFORD
VOL. PAGE

THIRD FLOOR PLAN
BUILDING NO. 356 - 358
(SEE SHEET 5 OF 7 FOR FIRST FLOOR LEVEL
NOTE: SECOND FLOOR LEVEL OF
TOWNHOUSE UNIT NO. 104

C		UNIT(S) - 104		SHEETS 6 OF 7	
WOODLAND ELEVEN CONDOMINIUMS		WOODLAND AVENUE HARTFORD, CONNECTICUT		NO. OF ROOMS 6	
PROJECT		SCALE 1' 2' 3' 4' 5' 10'		KEY INTERIOR BOUNDARIES EXTERIOR CONDITIONS	
9'-2"		FLOOR HEIGHT		SQUARE FOOTAGE SEC. FL. 882 THIRD FL. 486 TOTAL 1368	
CERTIFIED TO BE AN ACCURATE COPY OF PORTIONS OF THE PLANS ON FILE WITH THE CITY OF HARTFORD DEPARTMENT OF LICENSING AND INSPECTION. Americo Mallozzi DATE 6/2/82		VERIFICATION STATE OF CONNECTICUT COUNTY OF HARTFORD HARTFORD, CONNECTICUT PERSONALLY APPEARED AMERICO MALLOZZI WHO HAS SOLEMNLY AFFIRMED TO THE TRUTH OF THE STATEMENT TO WHICH HIS NAME IS SUBSCRIBED. Americo Mallozzi COMMISSIONER OF THE SUPERIOR COURT			

Third Floor Plan #19

