


CERTIFIED TO BE AN ACCURATE COPY OF PORTIONS OF THE APPROVED PLANS ON FILE WITH THE BUILDING INSPECTOR OF HARTFORD, CONN. IN ACCORDANCE WITH SECTION 19-396 OF THE CONN. GEN. STA.


CONNIE NAPIER, JR., REG. ARCHITECT
SUBSCRIBED AND SWORN TO BEFORE ME THIS 23 DAY OF JULY, 1982
Sgt. J. J. H. [Signature]
COMMISSIONER SUPERIOR COURT



NORTH ELEVATION

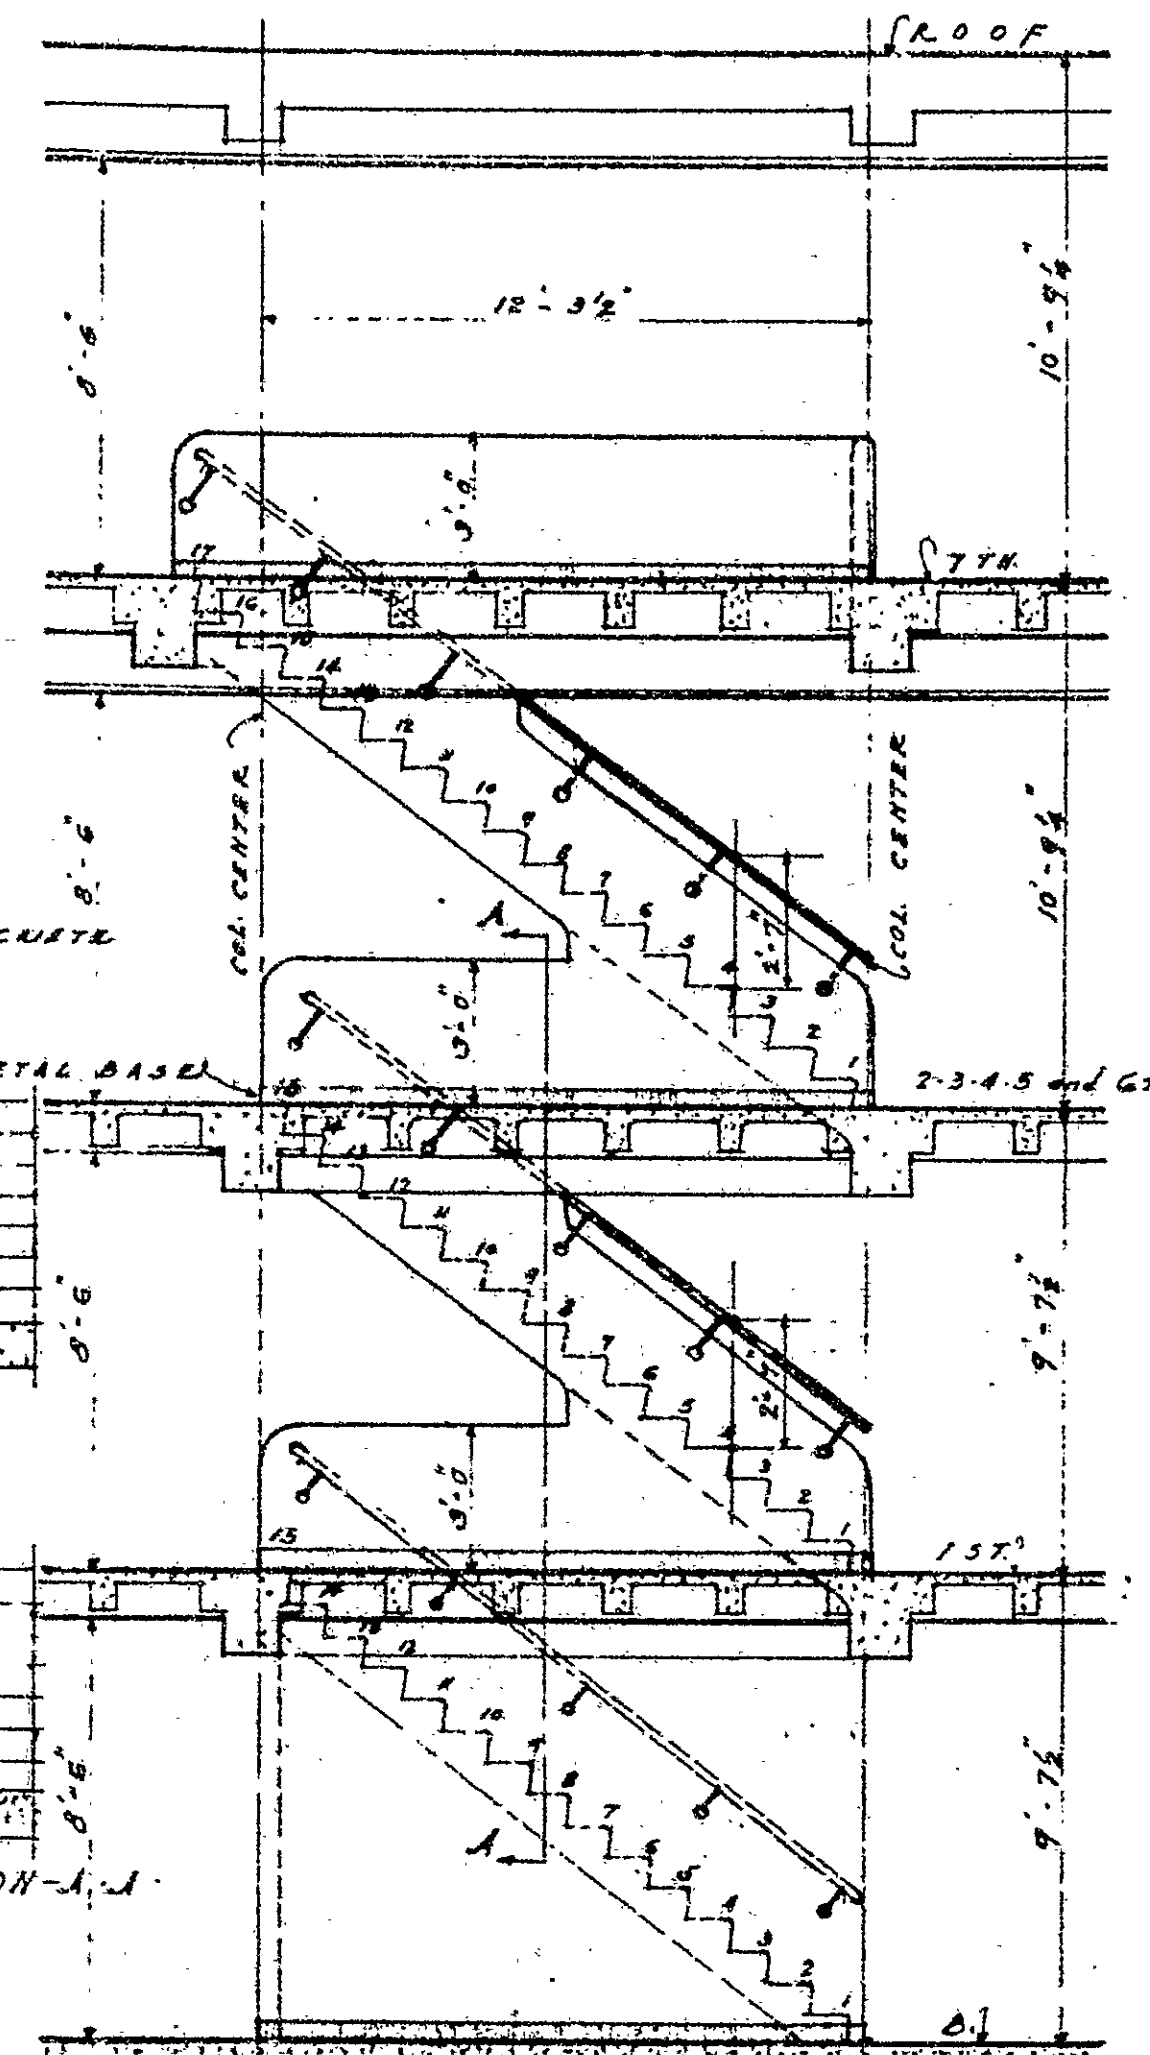

STAIR DETAILS

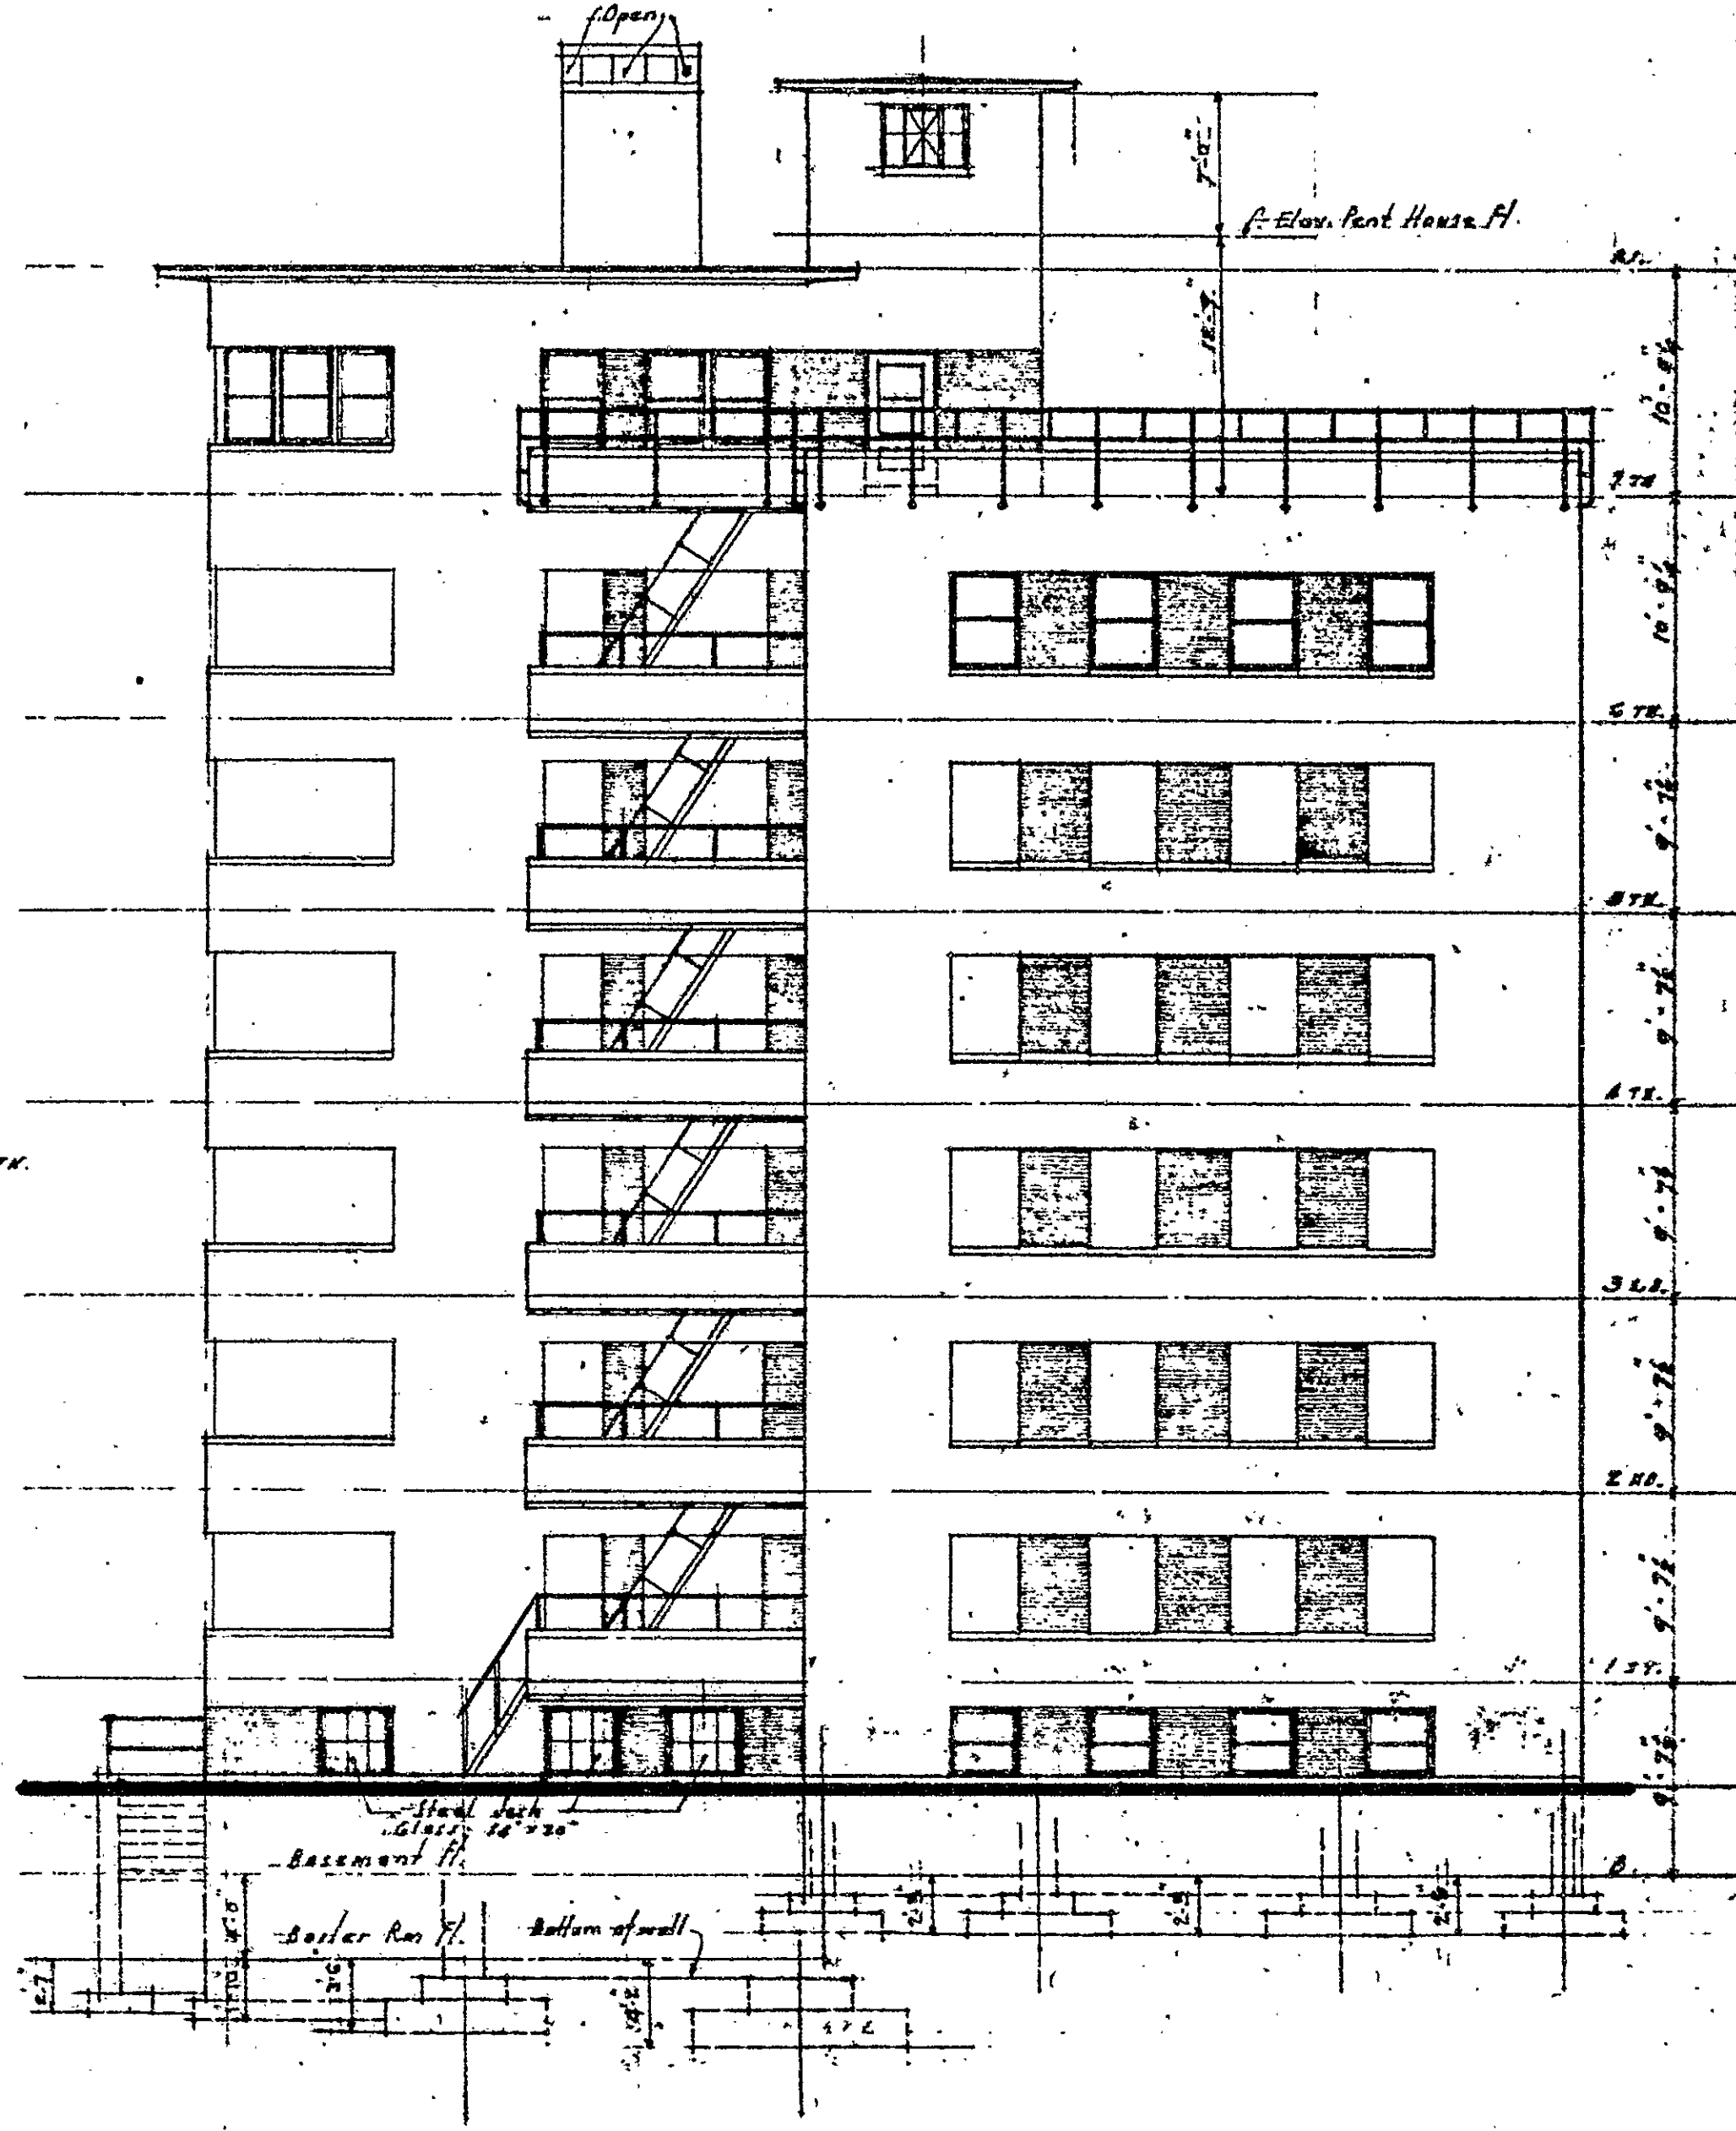


SOUTH ELEVATION

NOTE: BLACK BRICK IS INDICATED THUS

ELEVATIONS &
STAIR DETAILS

THE LAURELS CONDOMINIUM 60 UNITS
230 232 FARMINGTON AVE.,
HARTFORD, CONN.
LAURELHART ASSOCIATES
LIMITED PARTNERSHIP

CONNIE NAPIER, JR. ASSOCIATES
ARCHITECTURE
PLANNING
CONSULTING
20 ADAM ST.,
HARTFORD, CONNECTICUT 06115

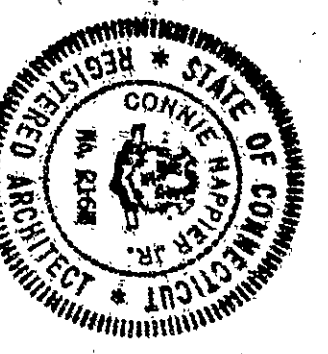

Condo Floor Plan #49