




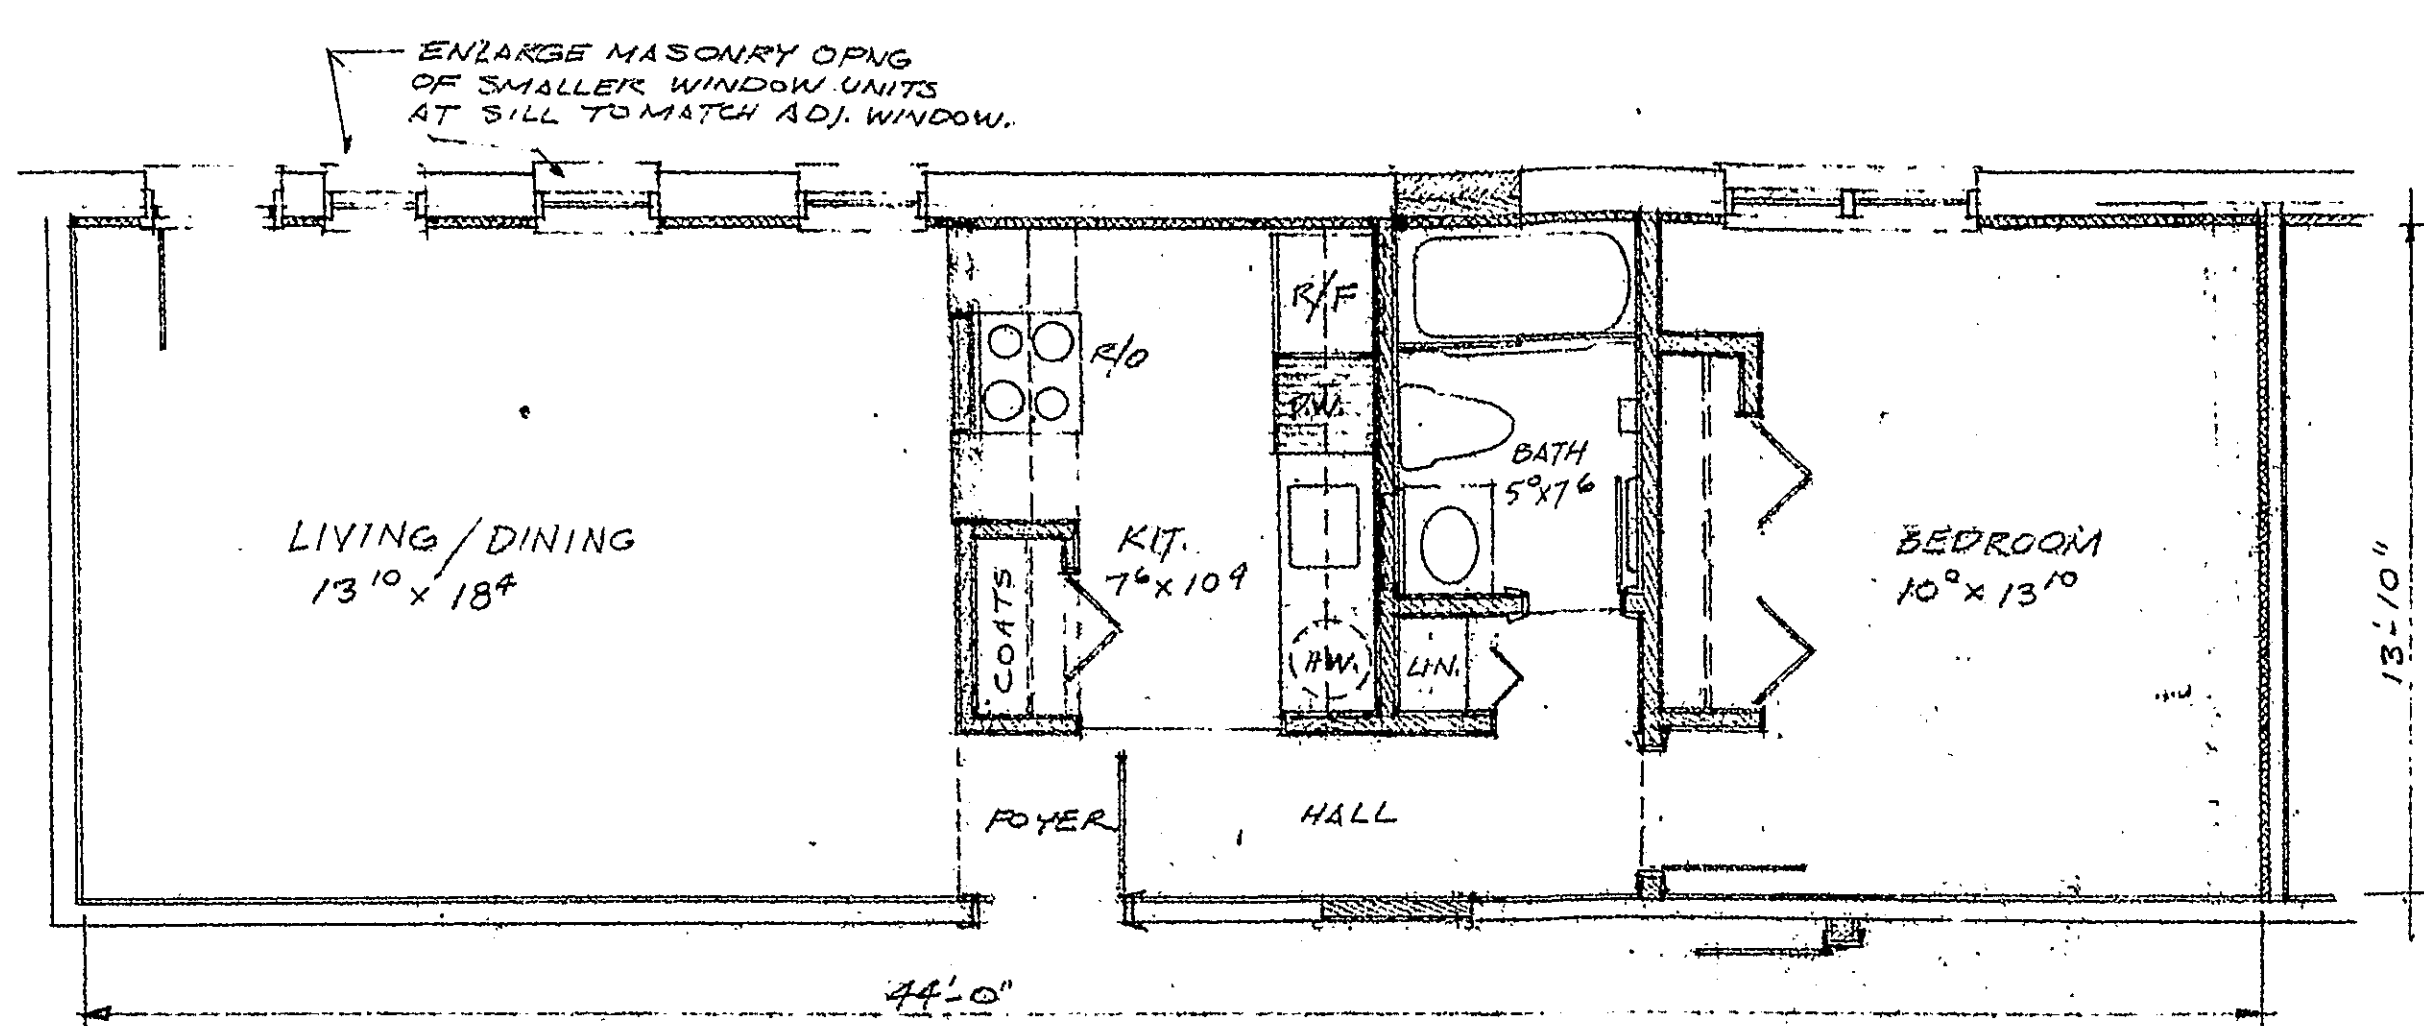


ONE BEDROOM UNIT - APT 'F' (APT 'G' MIRROR IMAGE)
SAME ON ALL THREE FLOORS
616.00 SQ. FT.

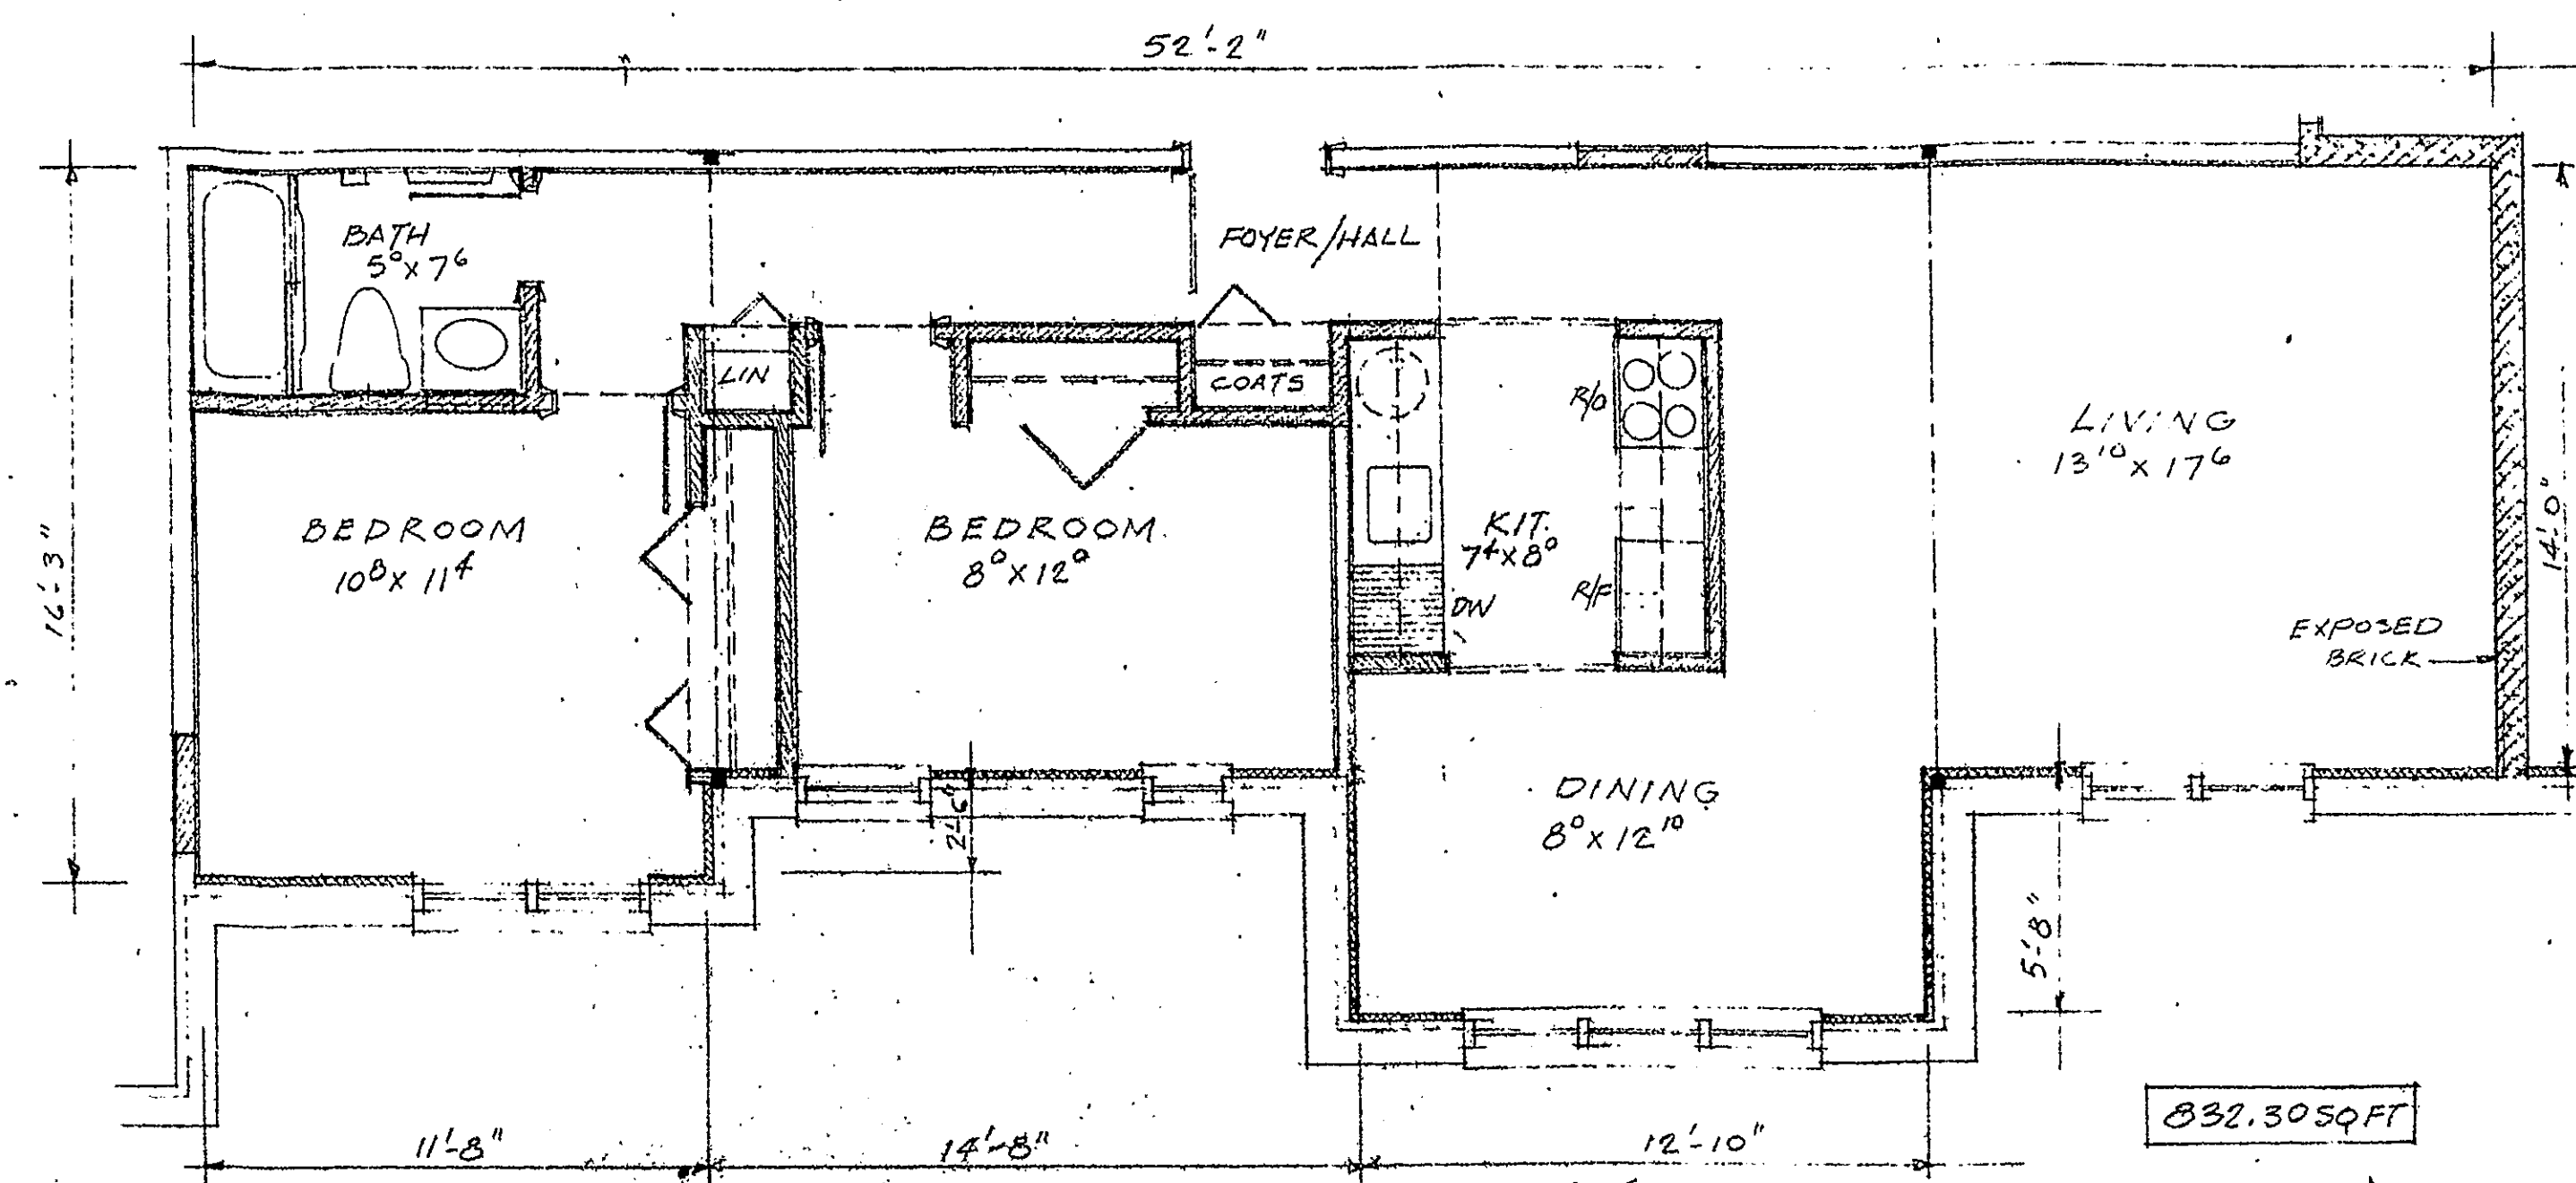


TWO BEDROOM UNIT - APT 'H' (APT 'E' MIRROR IMAGE)
SAME ON ALL THREE FLOORS
832.30 SQ. FT.

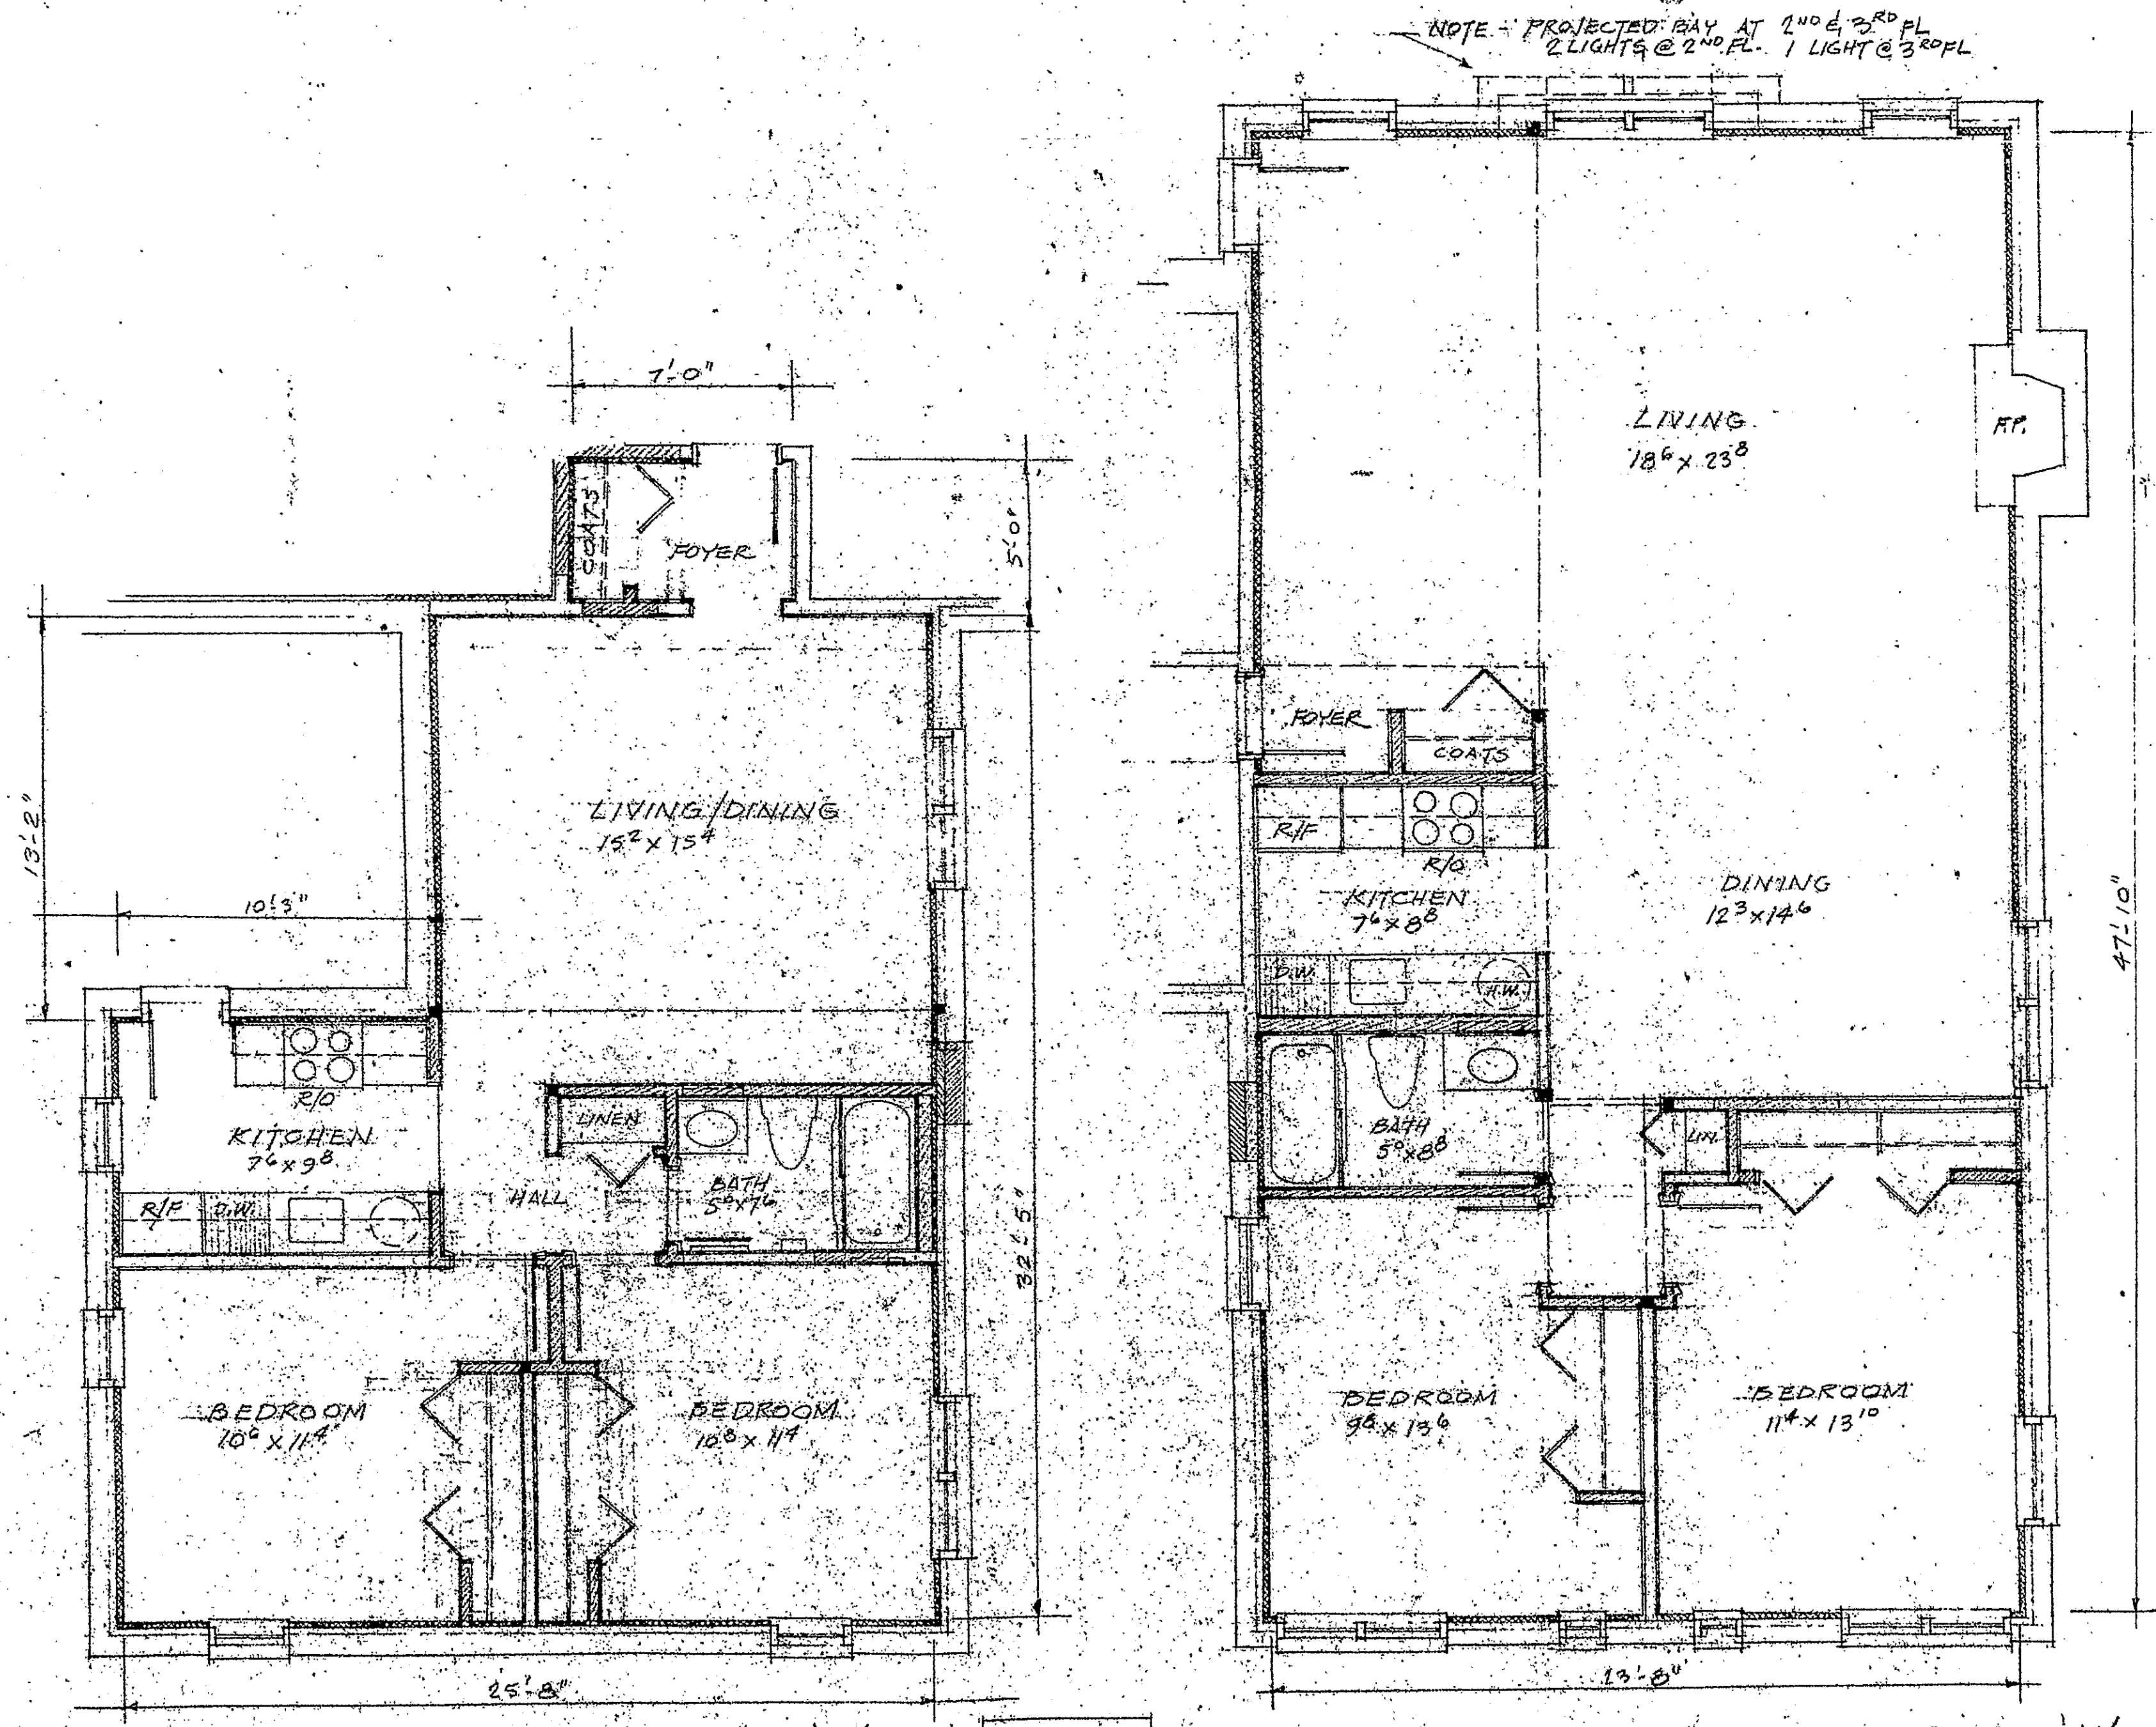

TWO BEDROOM UNIT - APT 'A'
SAME ON ALL THREE FLOORS
732.00 SQ. FT.

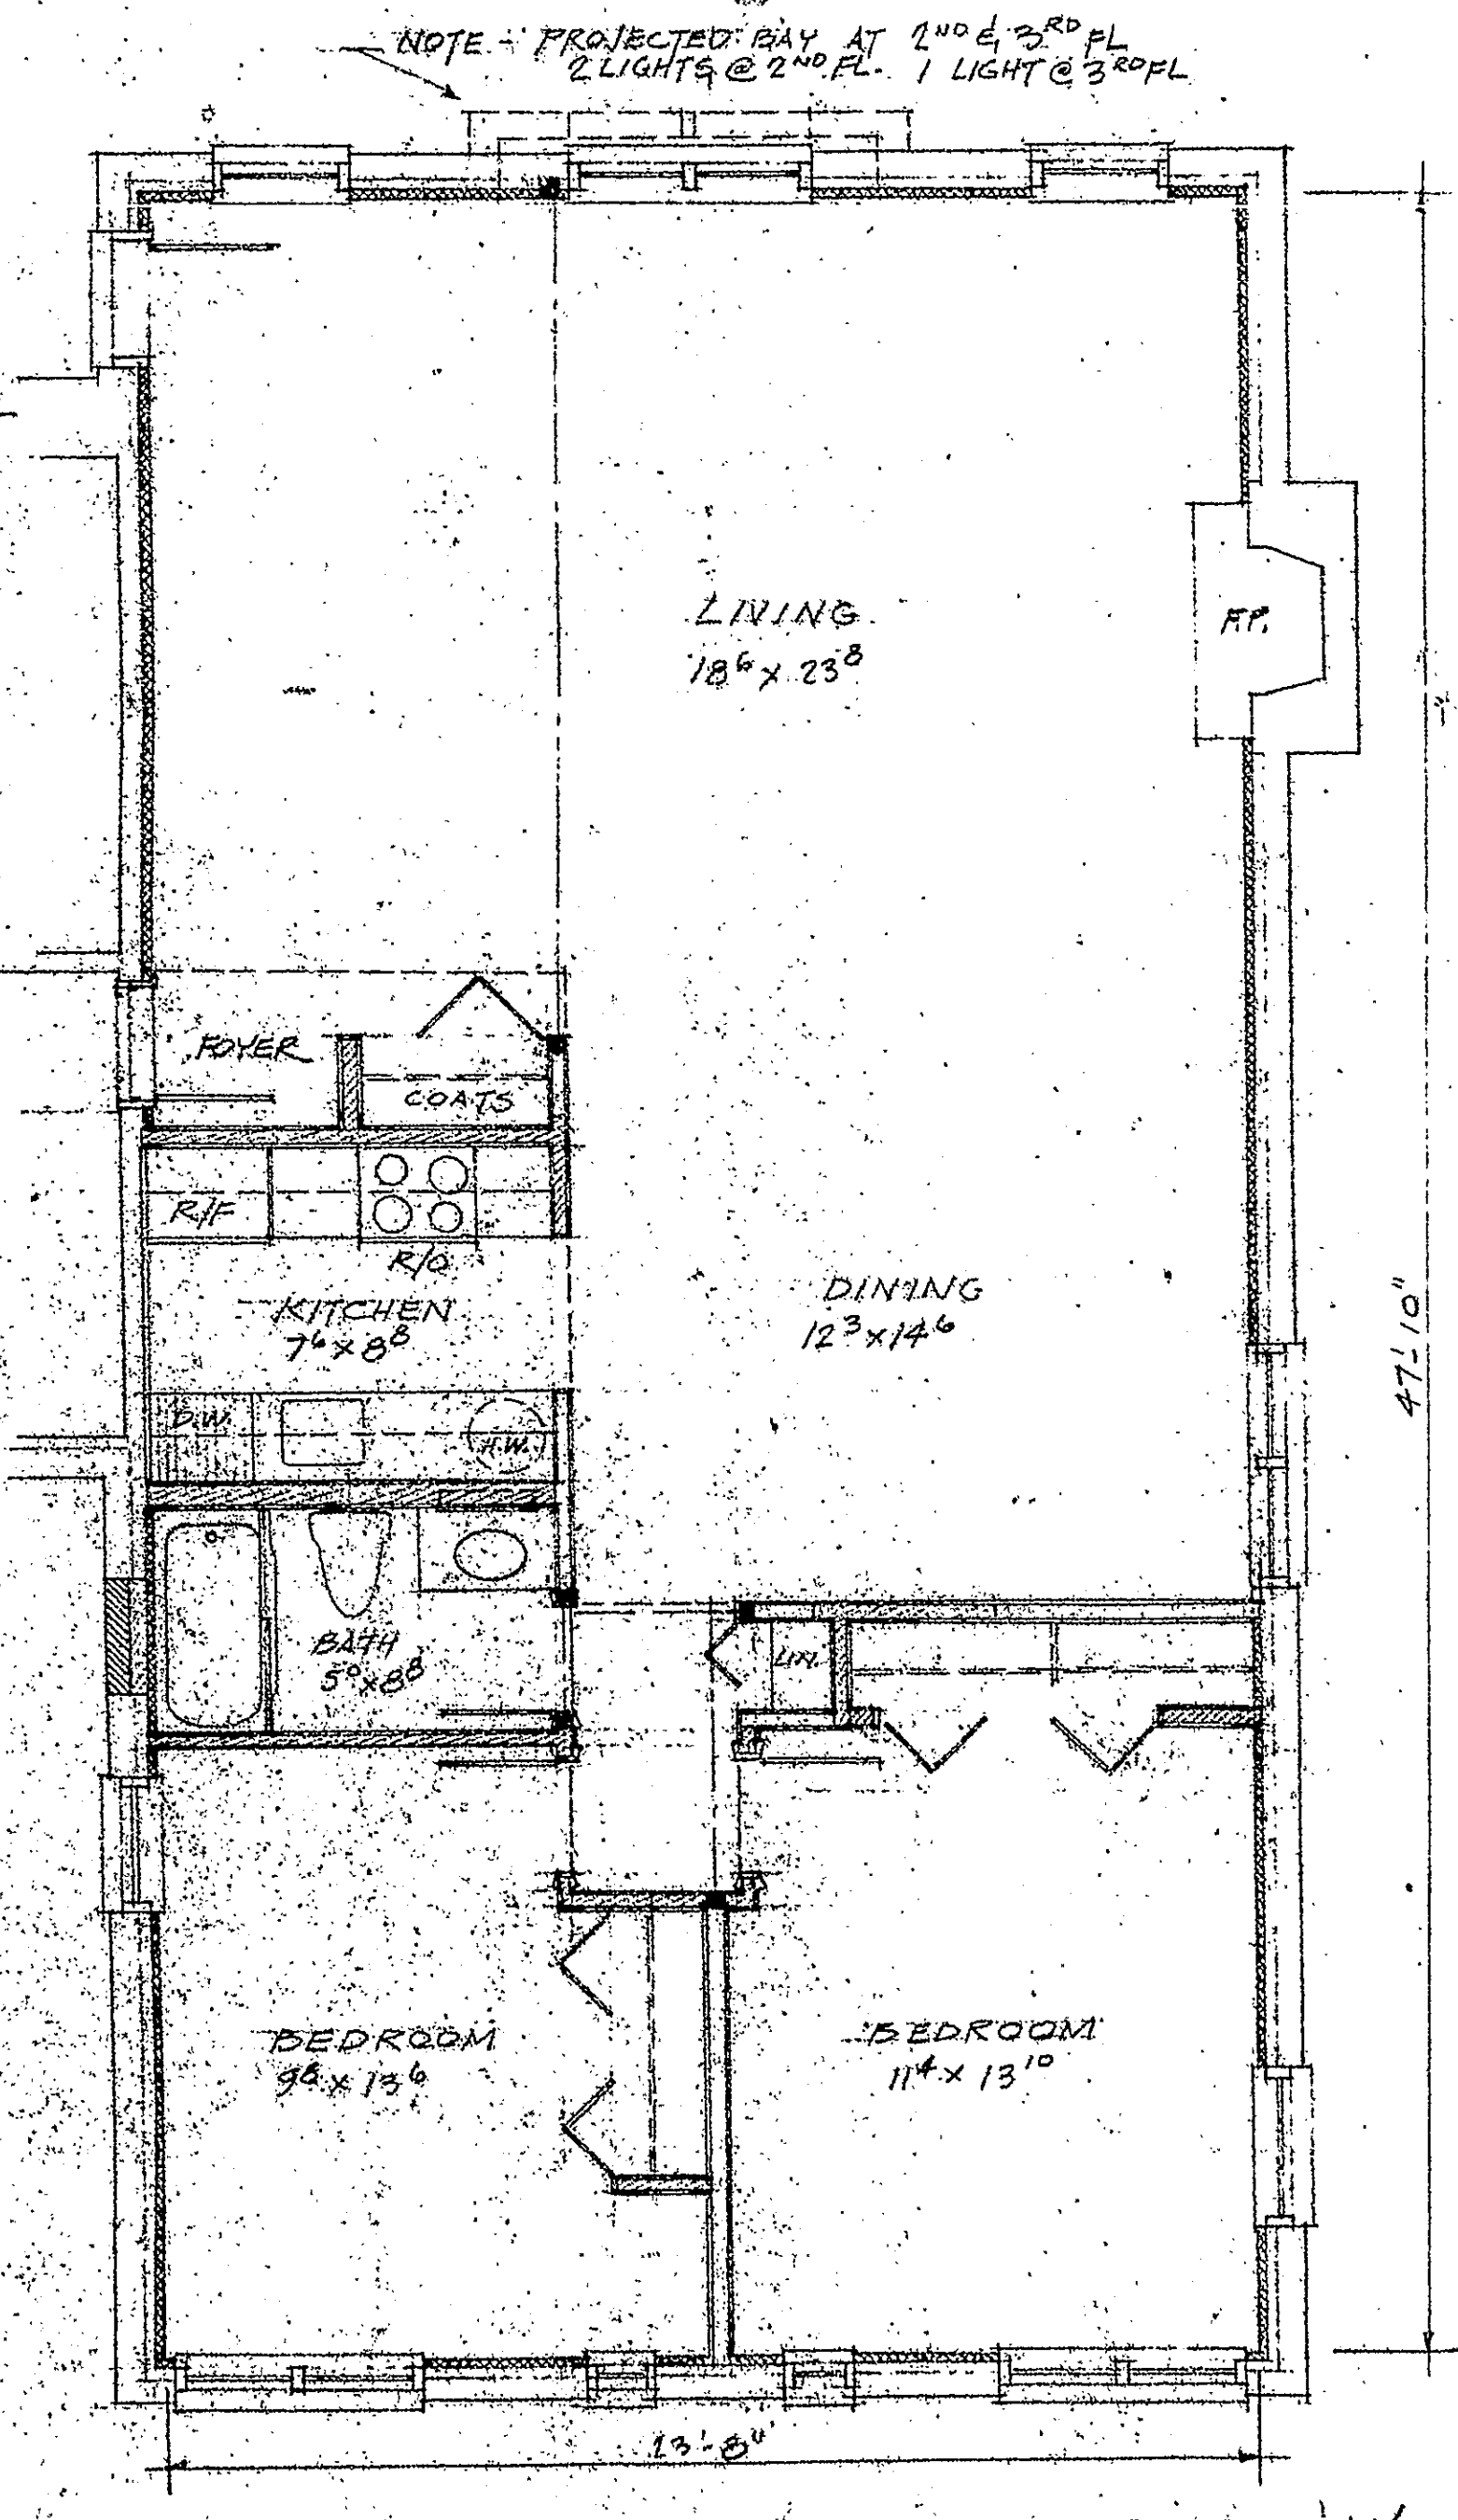

TWO BEDROOM UNIT - APT 'K'
NEARLY THE SAME ON ALL THREE FLOORS
1132.00 SQ. FT.

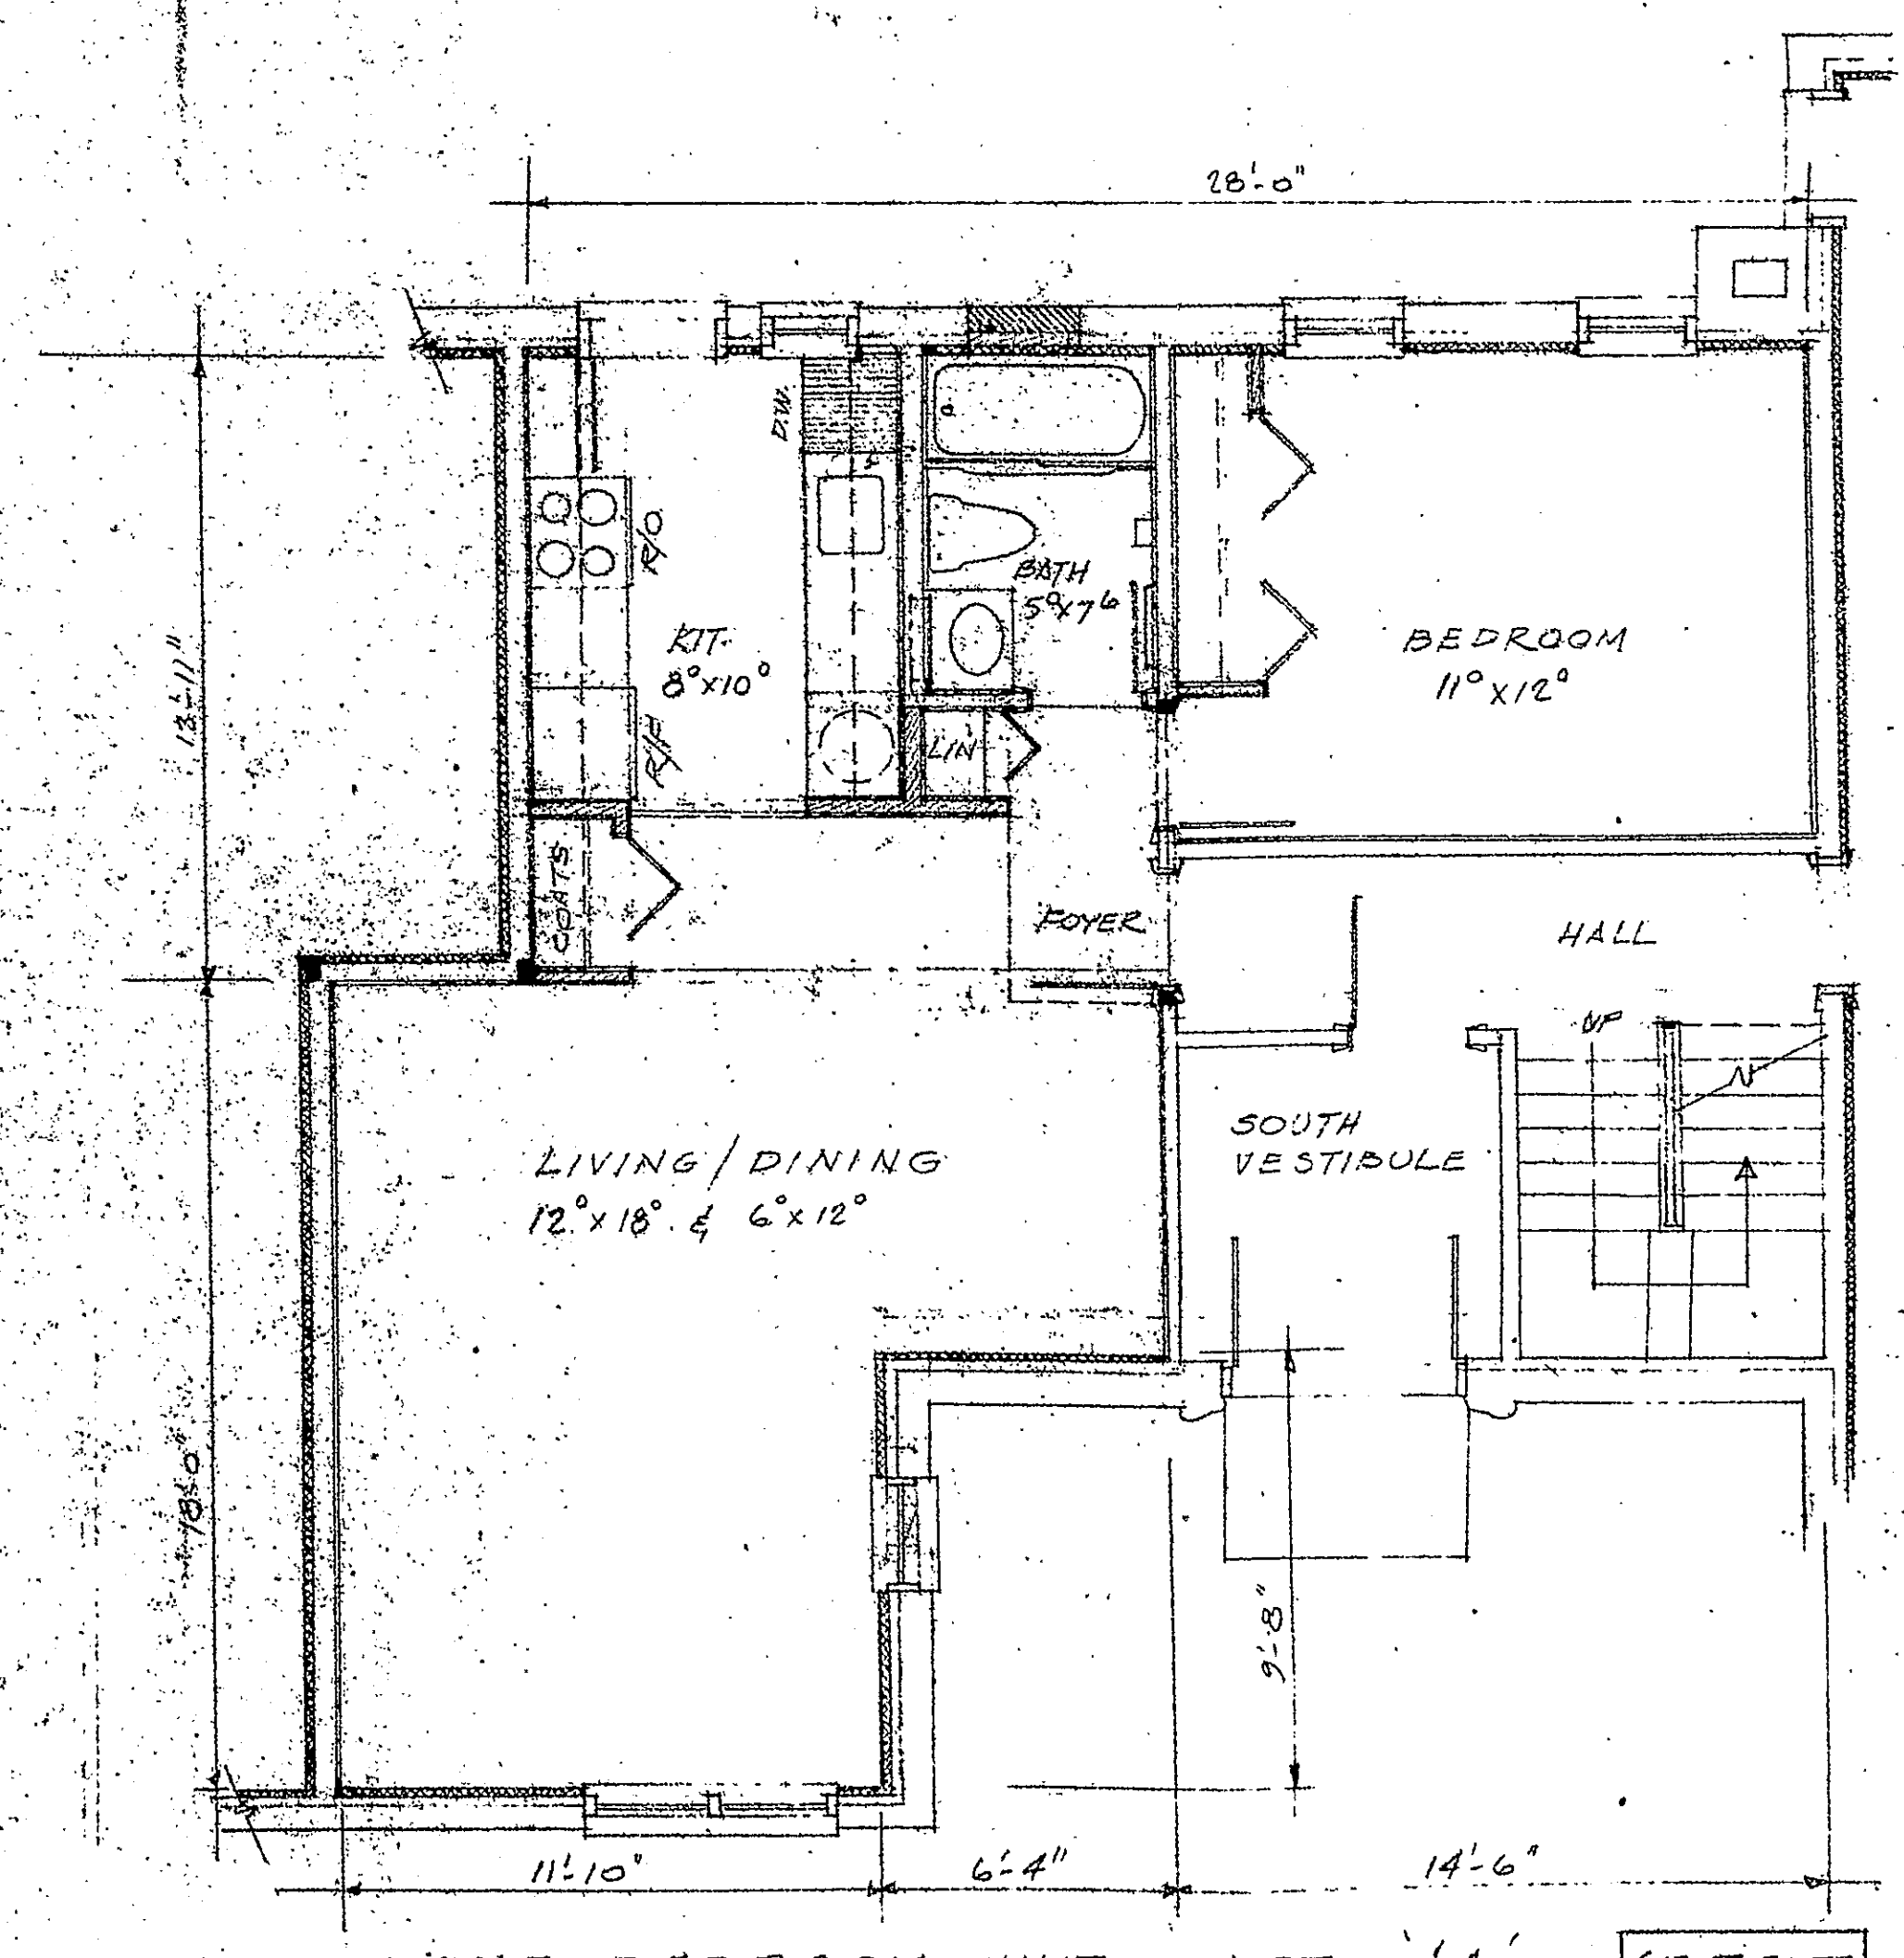

ONE BEDROOM UNIT - APT 'J'
613.27 SQ. FT.

SCALE ALL PLANS 1/4" = 1'-0"

MARK DATE		REVISIONS
DRAWING TITLE PLANS APTS. A, E, F, G, H, J, K		
DRAWING NO.		SHEET NO. A1
EXHIBIT A TOWNLEY STREET CONDOMINIUM 16-18-20 TOWNLEY ST. HARTFORD, CT		
RESOURCE DEVELOPMENT CORPORATION 299 ASYLUM AVENUE HARTFORD, CT 06103 203-246-8585		
JOHN OROFINO ARCHITECT REGISTERED ARCHITECT NO. 5095		

Cards Plan #32