



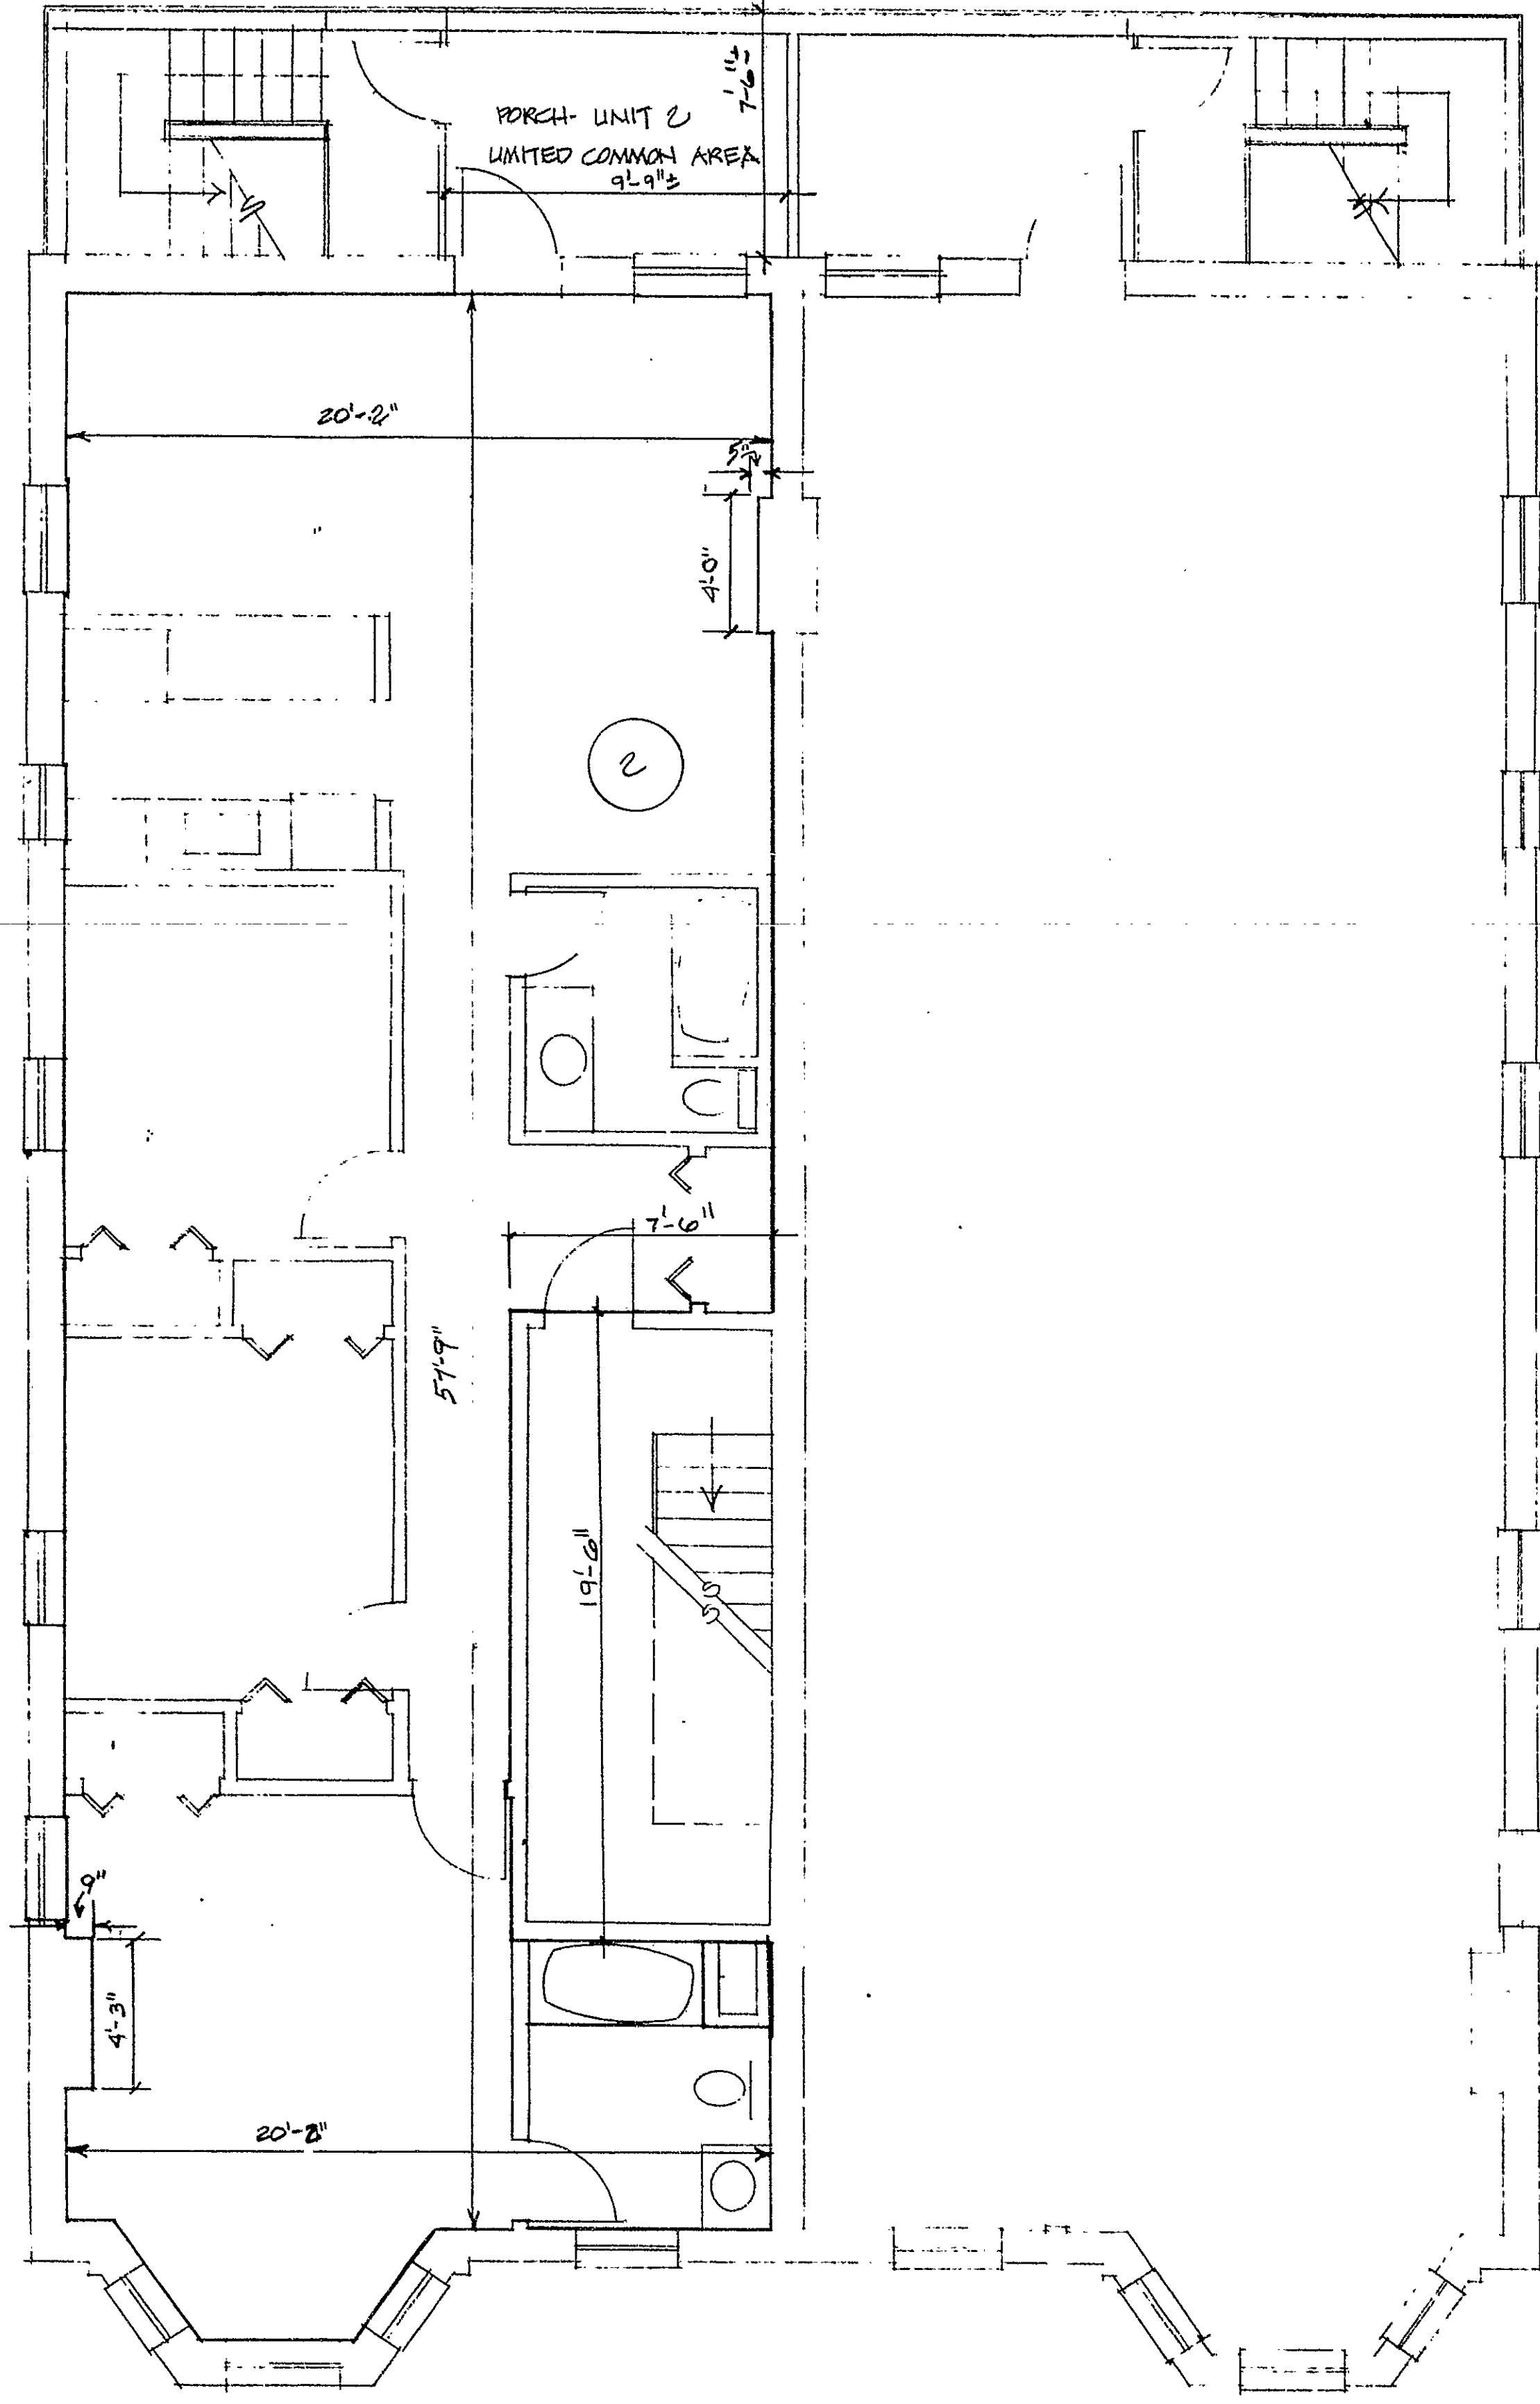

SECOND FLOOR PLAN

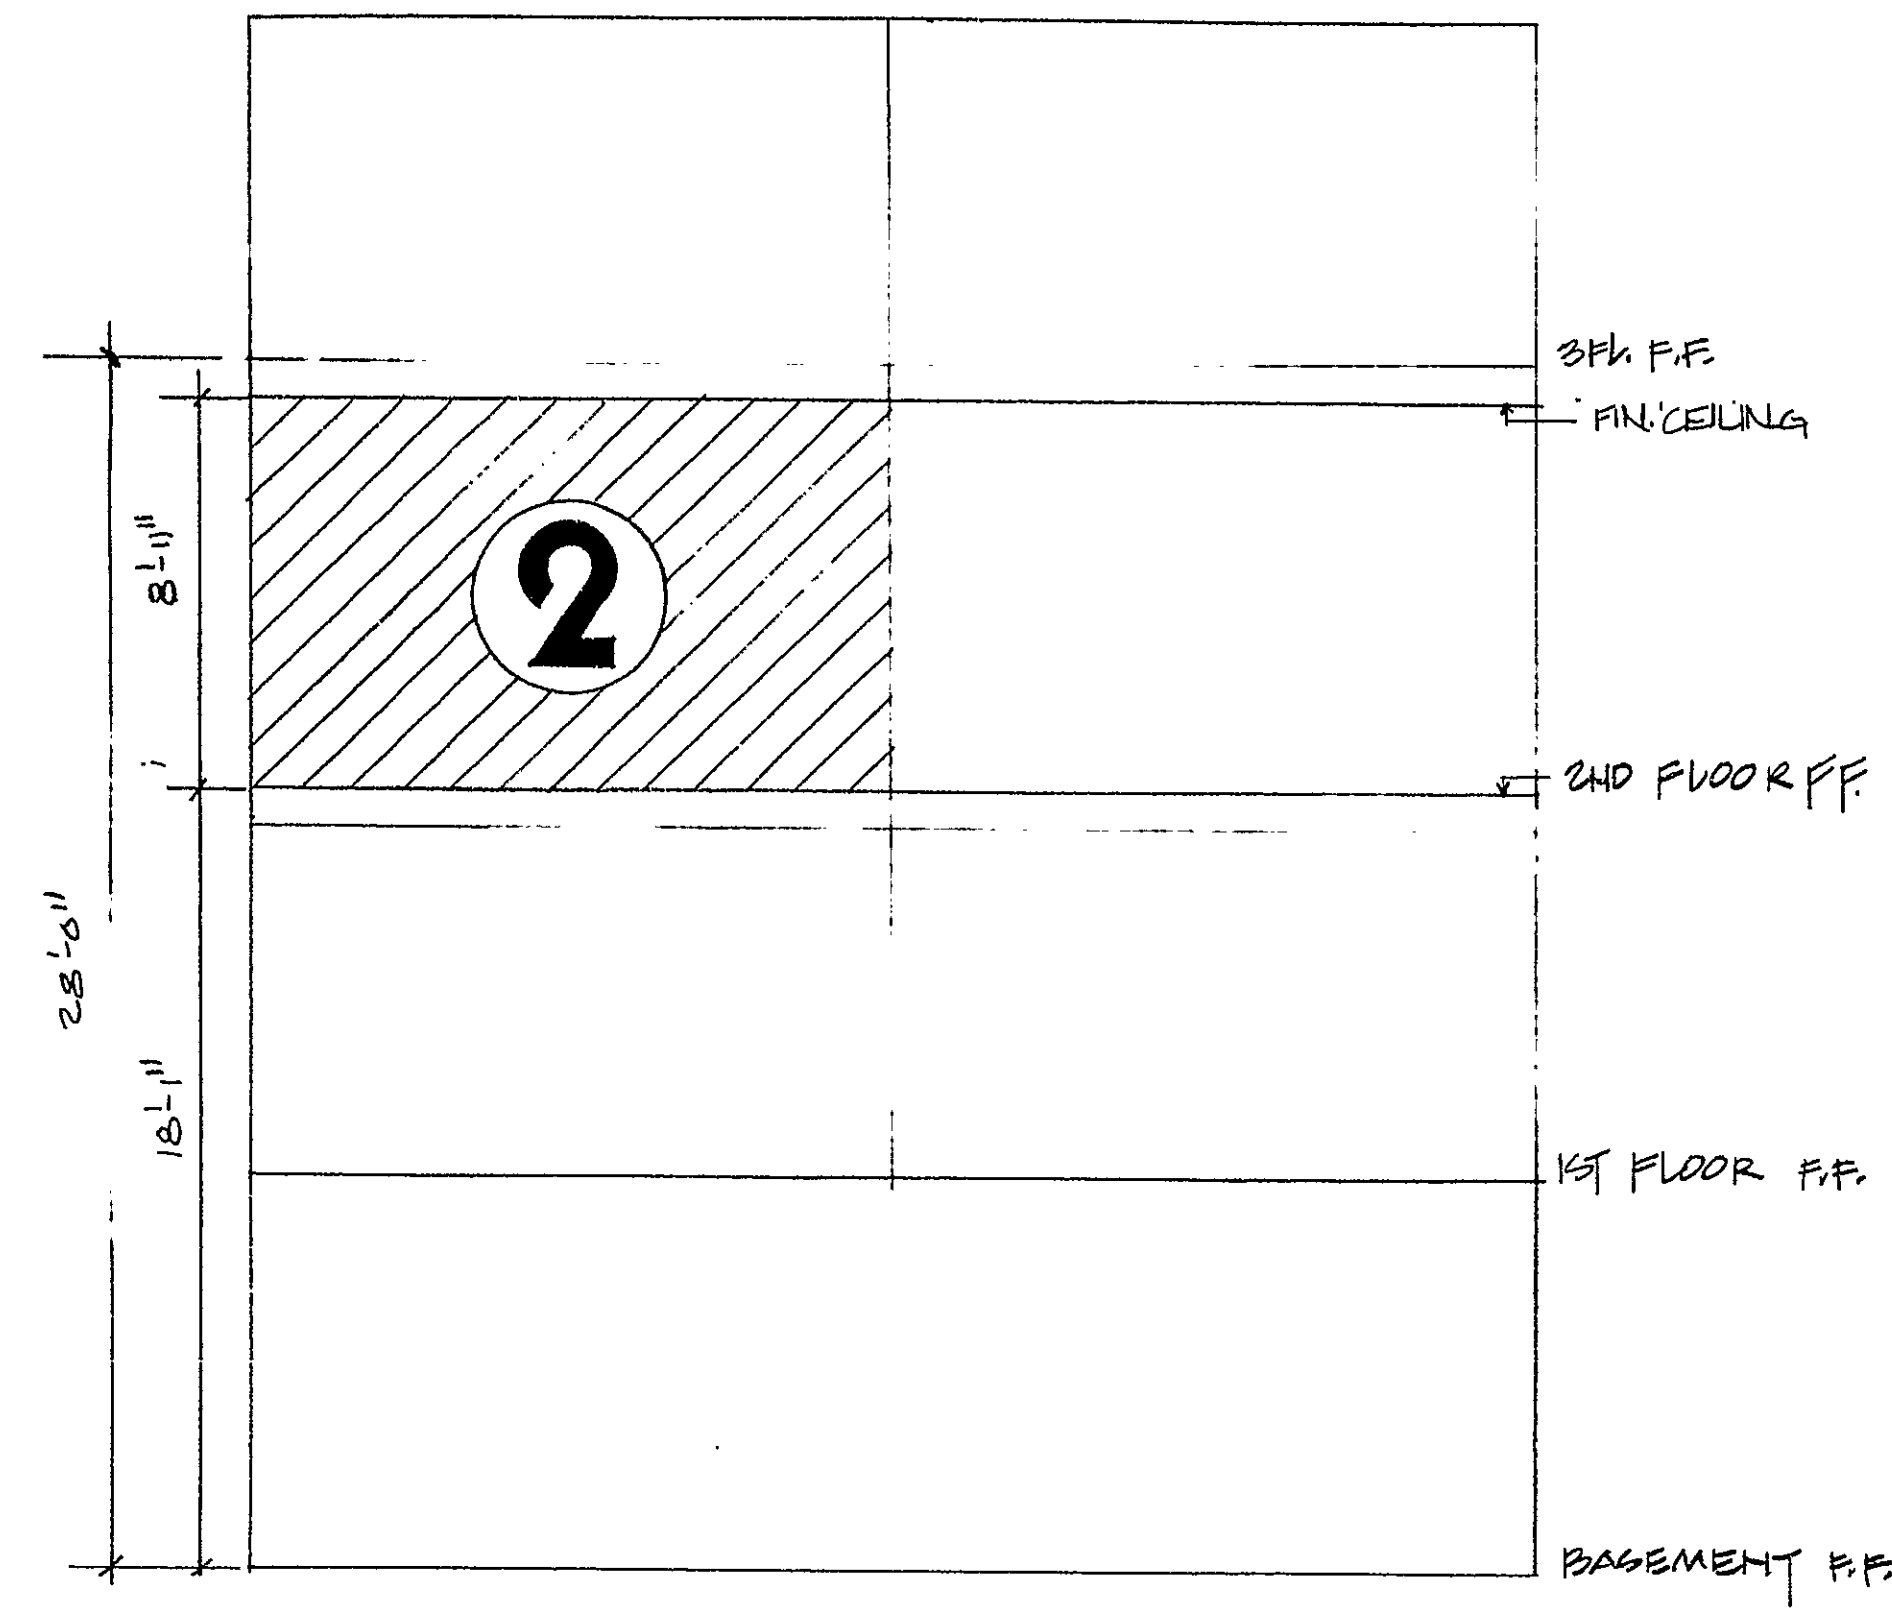

SCHEMATIC SECTION

- 1. UNIT SQUARE FEET APPROX. 1,030. SQ. FT. NET
- 2. INTERIOR PARTITIONS SHOWN ARE APPROXIMATE
- 3. CEILING HEIGHT - 9'-0" THROUGHOUT - 8'-0" IN BATHROOMS / HALL, FL. TO PH. CEILING

UNIT #2

VANCE BELAND ARCHITECTS

353 Park Road, West Hartford, CT 06119

PROJ. COORDINATOR

5052 LAWRENCE ST. WEST HARTFORD, CT 06119

THE LAWRENCE COMMUNITY

UNITS DEVELOPER OWNER/DEVELOPER

SHEET 3 of 7

57-4