
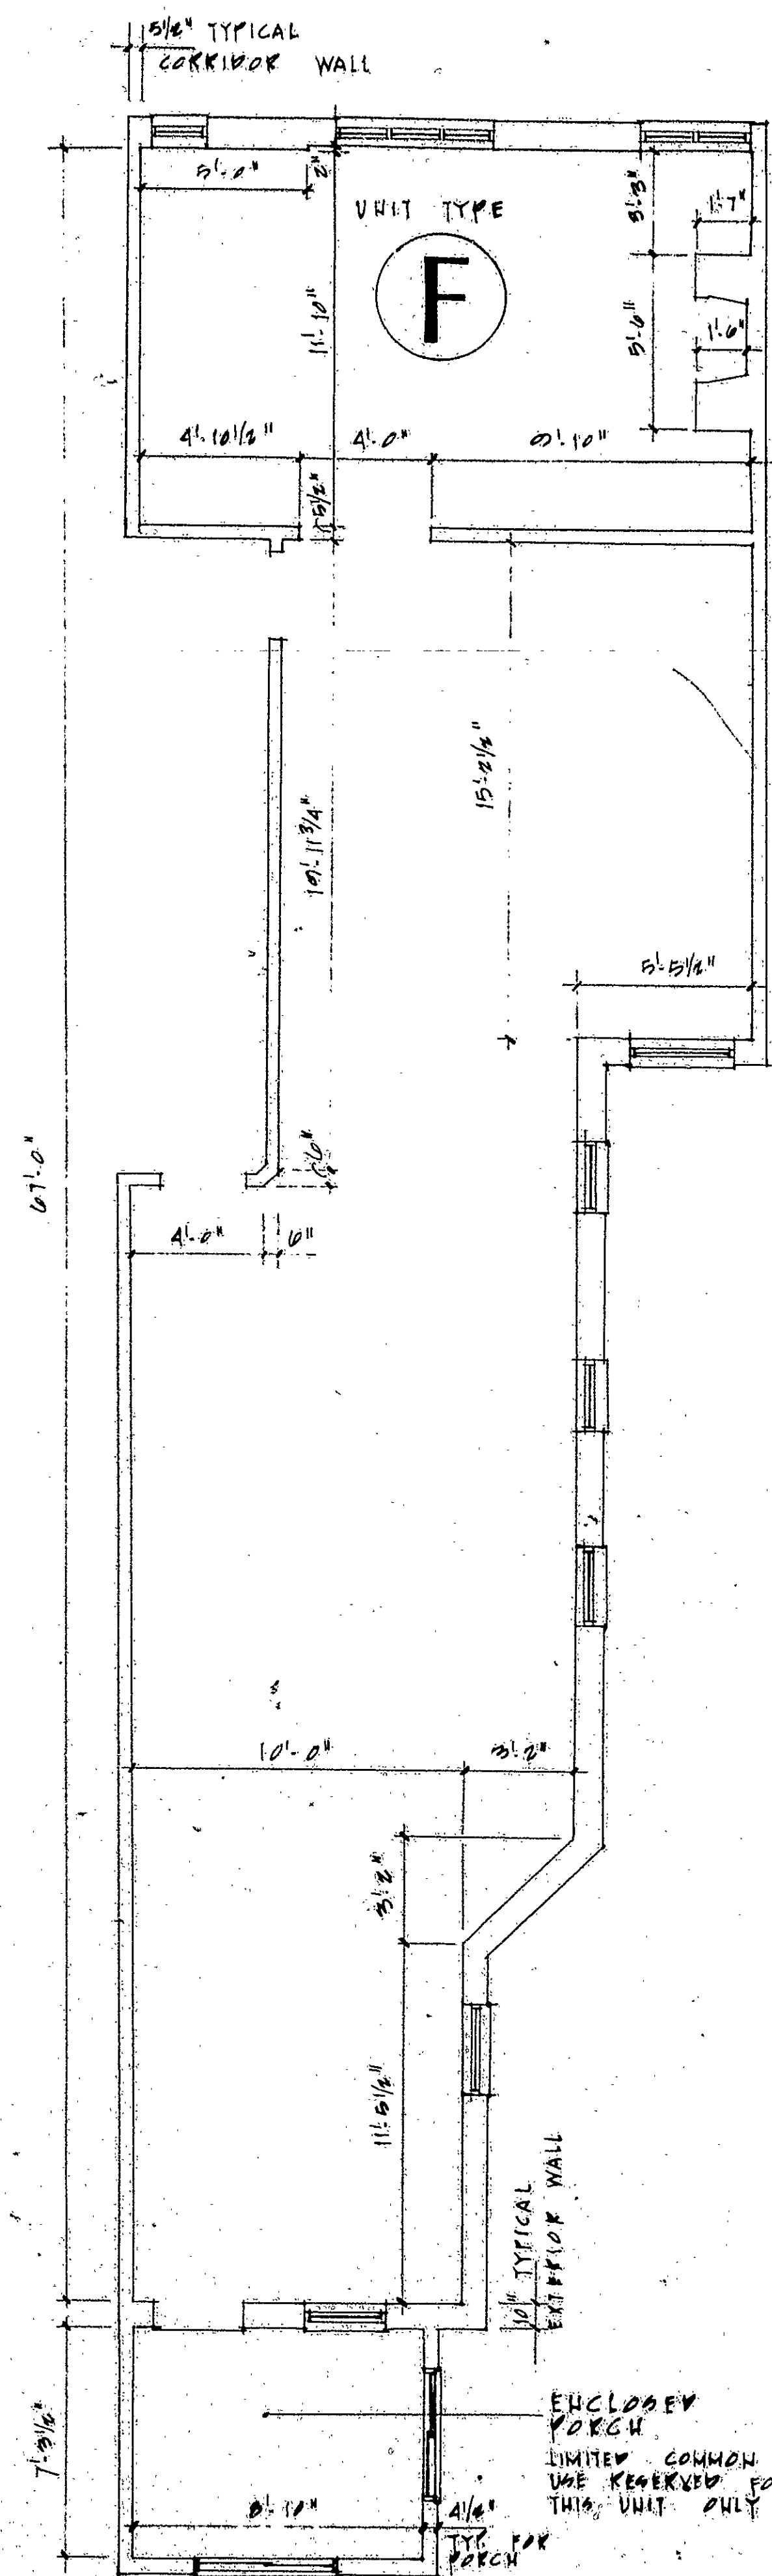


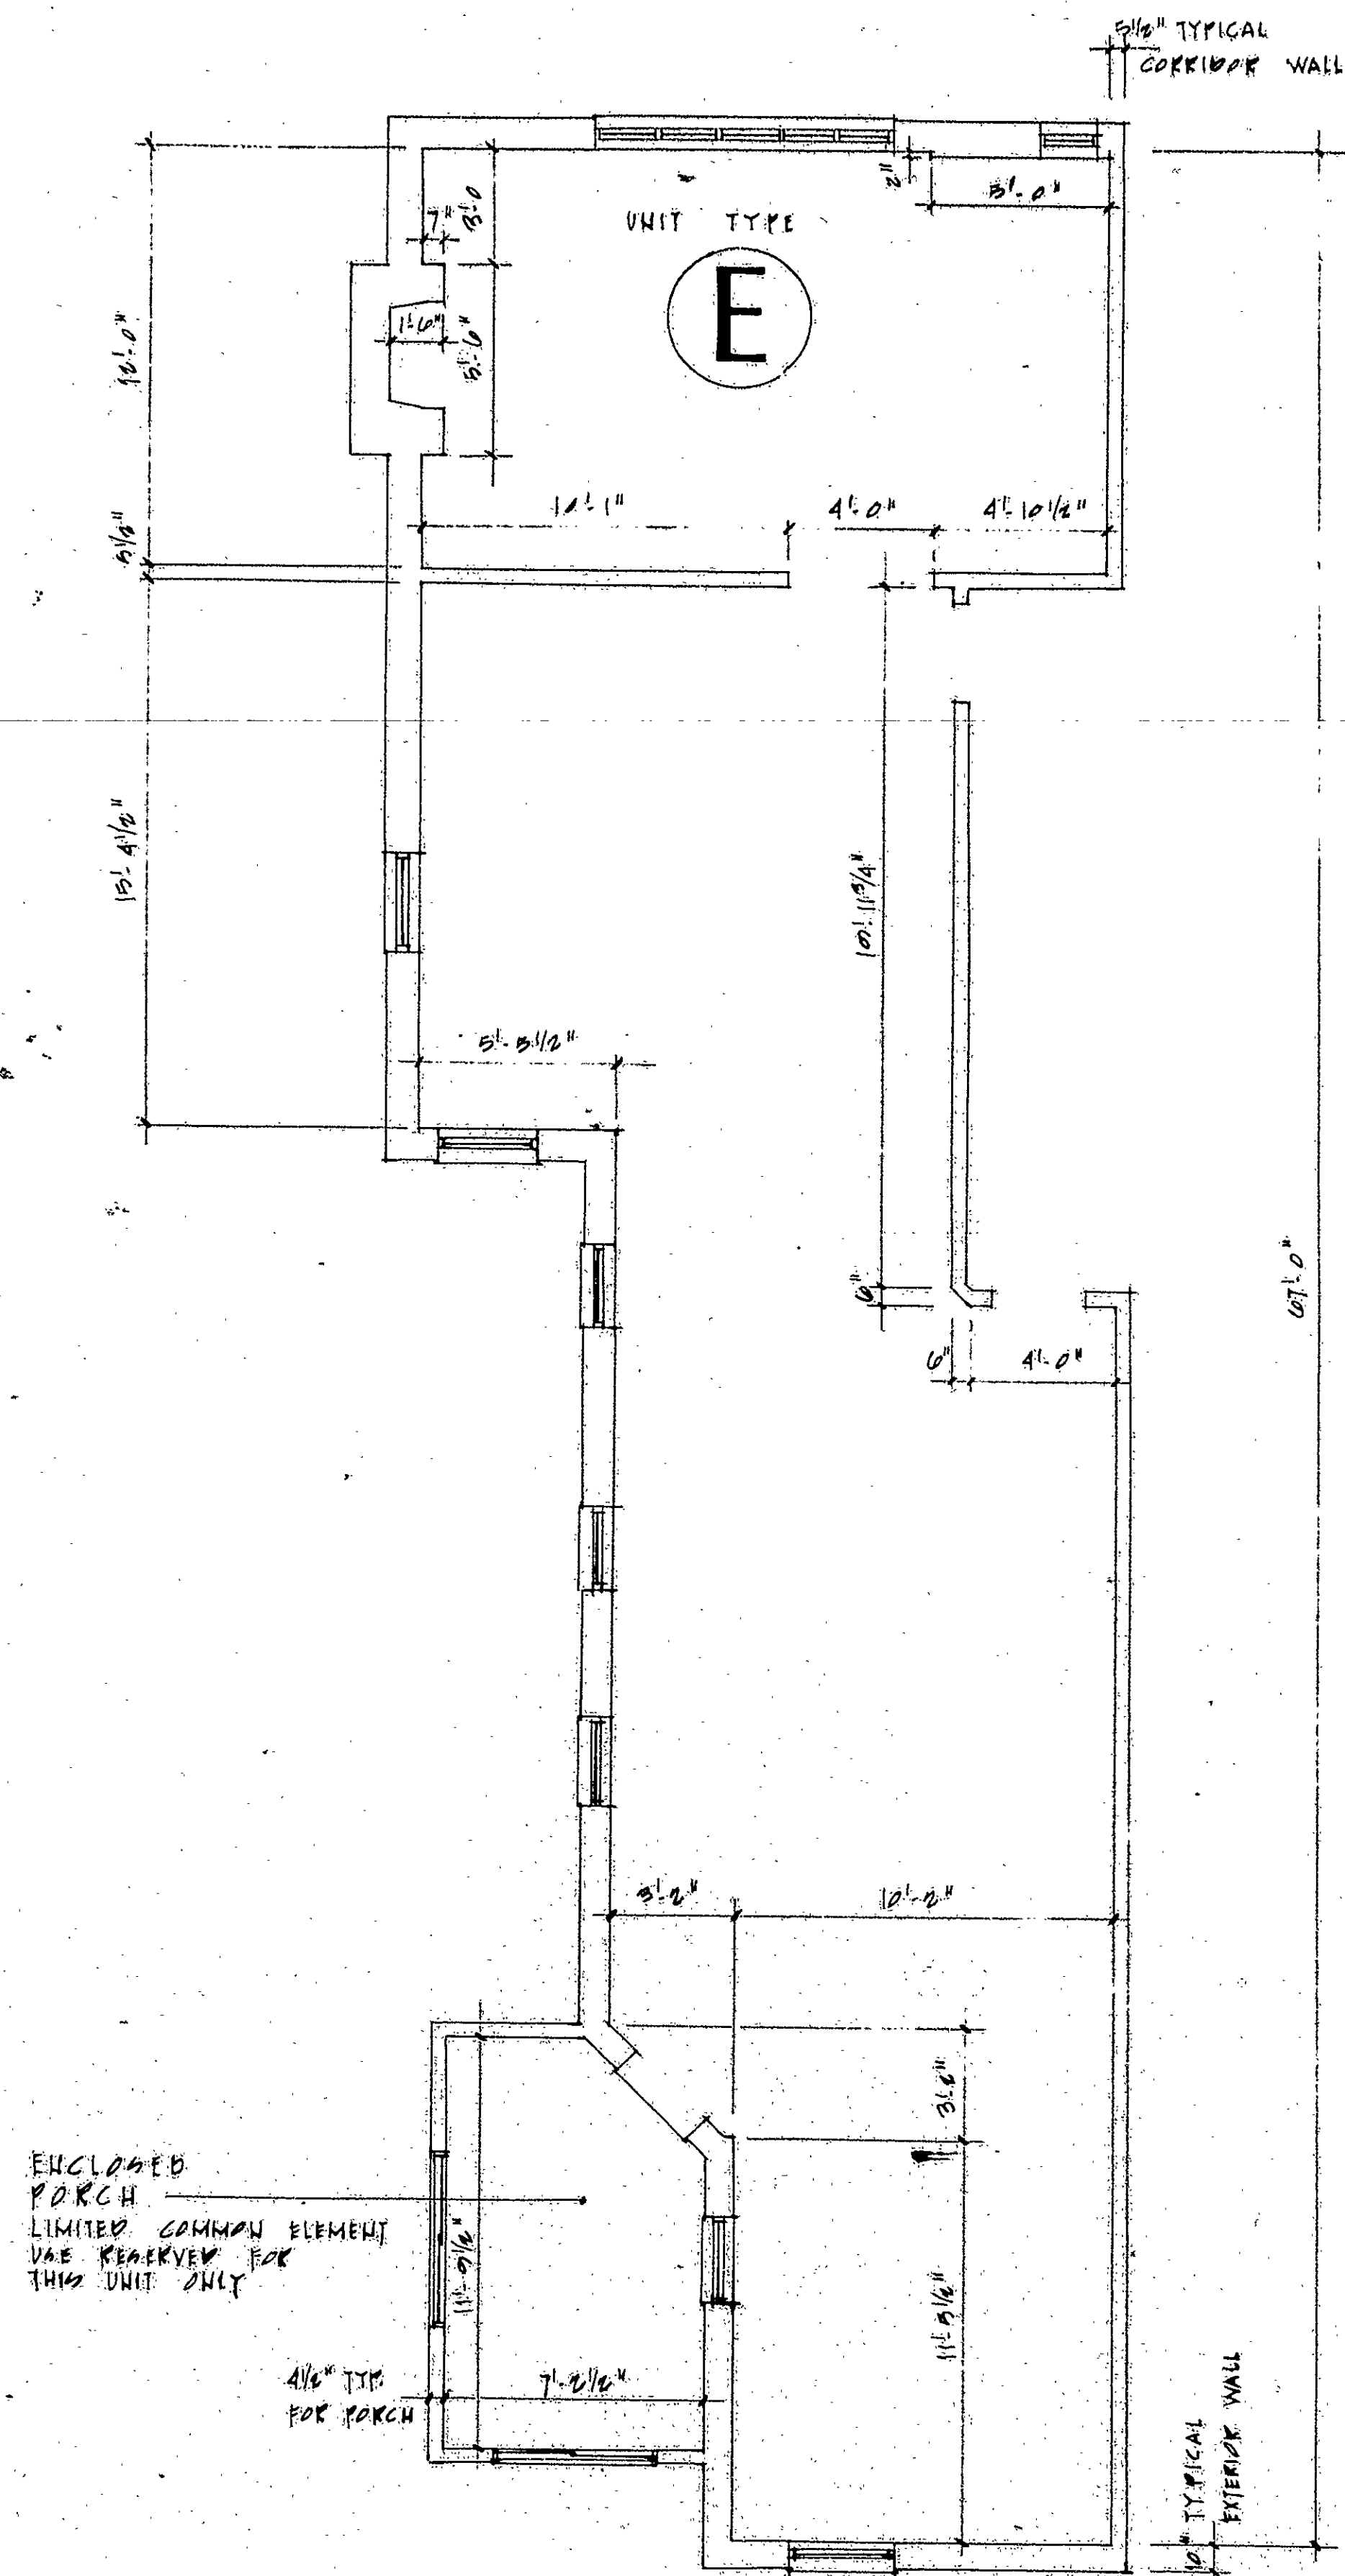

NOTE!
REFER TO SHEET 5010 FOR FINISHED FLOOR & CEILING
ELEVATIONS AS REQUIRED
B. DIMENSIONS GIVEN TO INTERIOR FINISH



EVERGREEN WEST
CONDOMINIUMS
DESIGN GROUP ONE ARCHITECTS
HARTFORD, CT. (203) 549-5890

VERIFICATION
State of Conn.) as: Hartford
County of Hartford)
Personally appeared Jack M. Krafjack, signer of the
plans, who being duly sworn, depose and say that the
truth of the statement to which his signature
appears.
Notary Public
KUGA E. KRAJACK
HARTFORD, CT.

Certified to be an accurate copy of portions of the
approved plans on file with the City of Hartford,
Connecticut Building Department.
Jack M. Krafjack
Date 10-23-83


Unit Floor Plans (Schematic)
To the Declaration of Condominium
By Evergreen West, Inc.
Hartford Land Records
Page 1

UNIT F = 870 S.F.
UNIT E = 860 S.F.
REFER TO SHEET 5010
FOR UNIT LOCATIONS
& DIMENSIONS

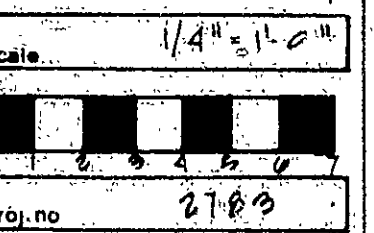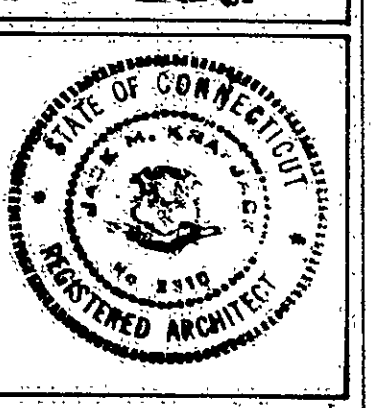

SHEET
3 OF 5

Condo Floor Plan #76

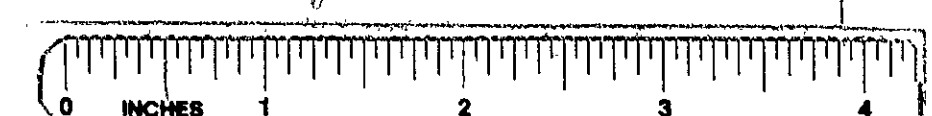

EVERGREEN WEST
CONDOMINIUMS
DESIGN GROUP ONE ARCHITECTS
HARTFORD, CT. (203) 549-5890