
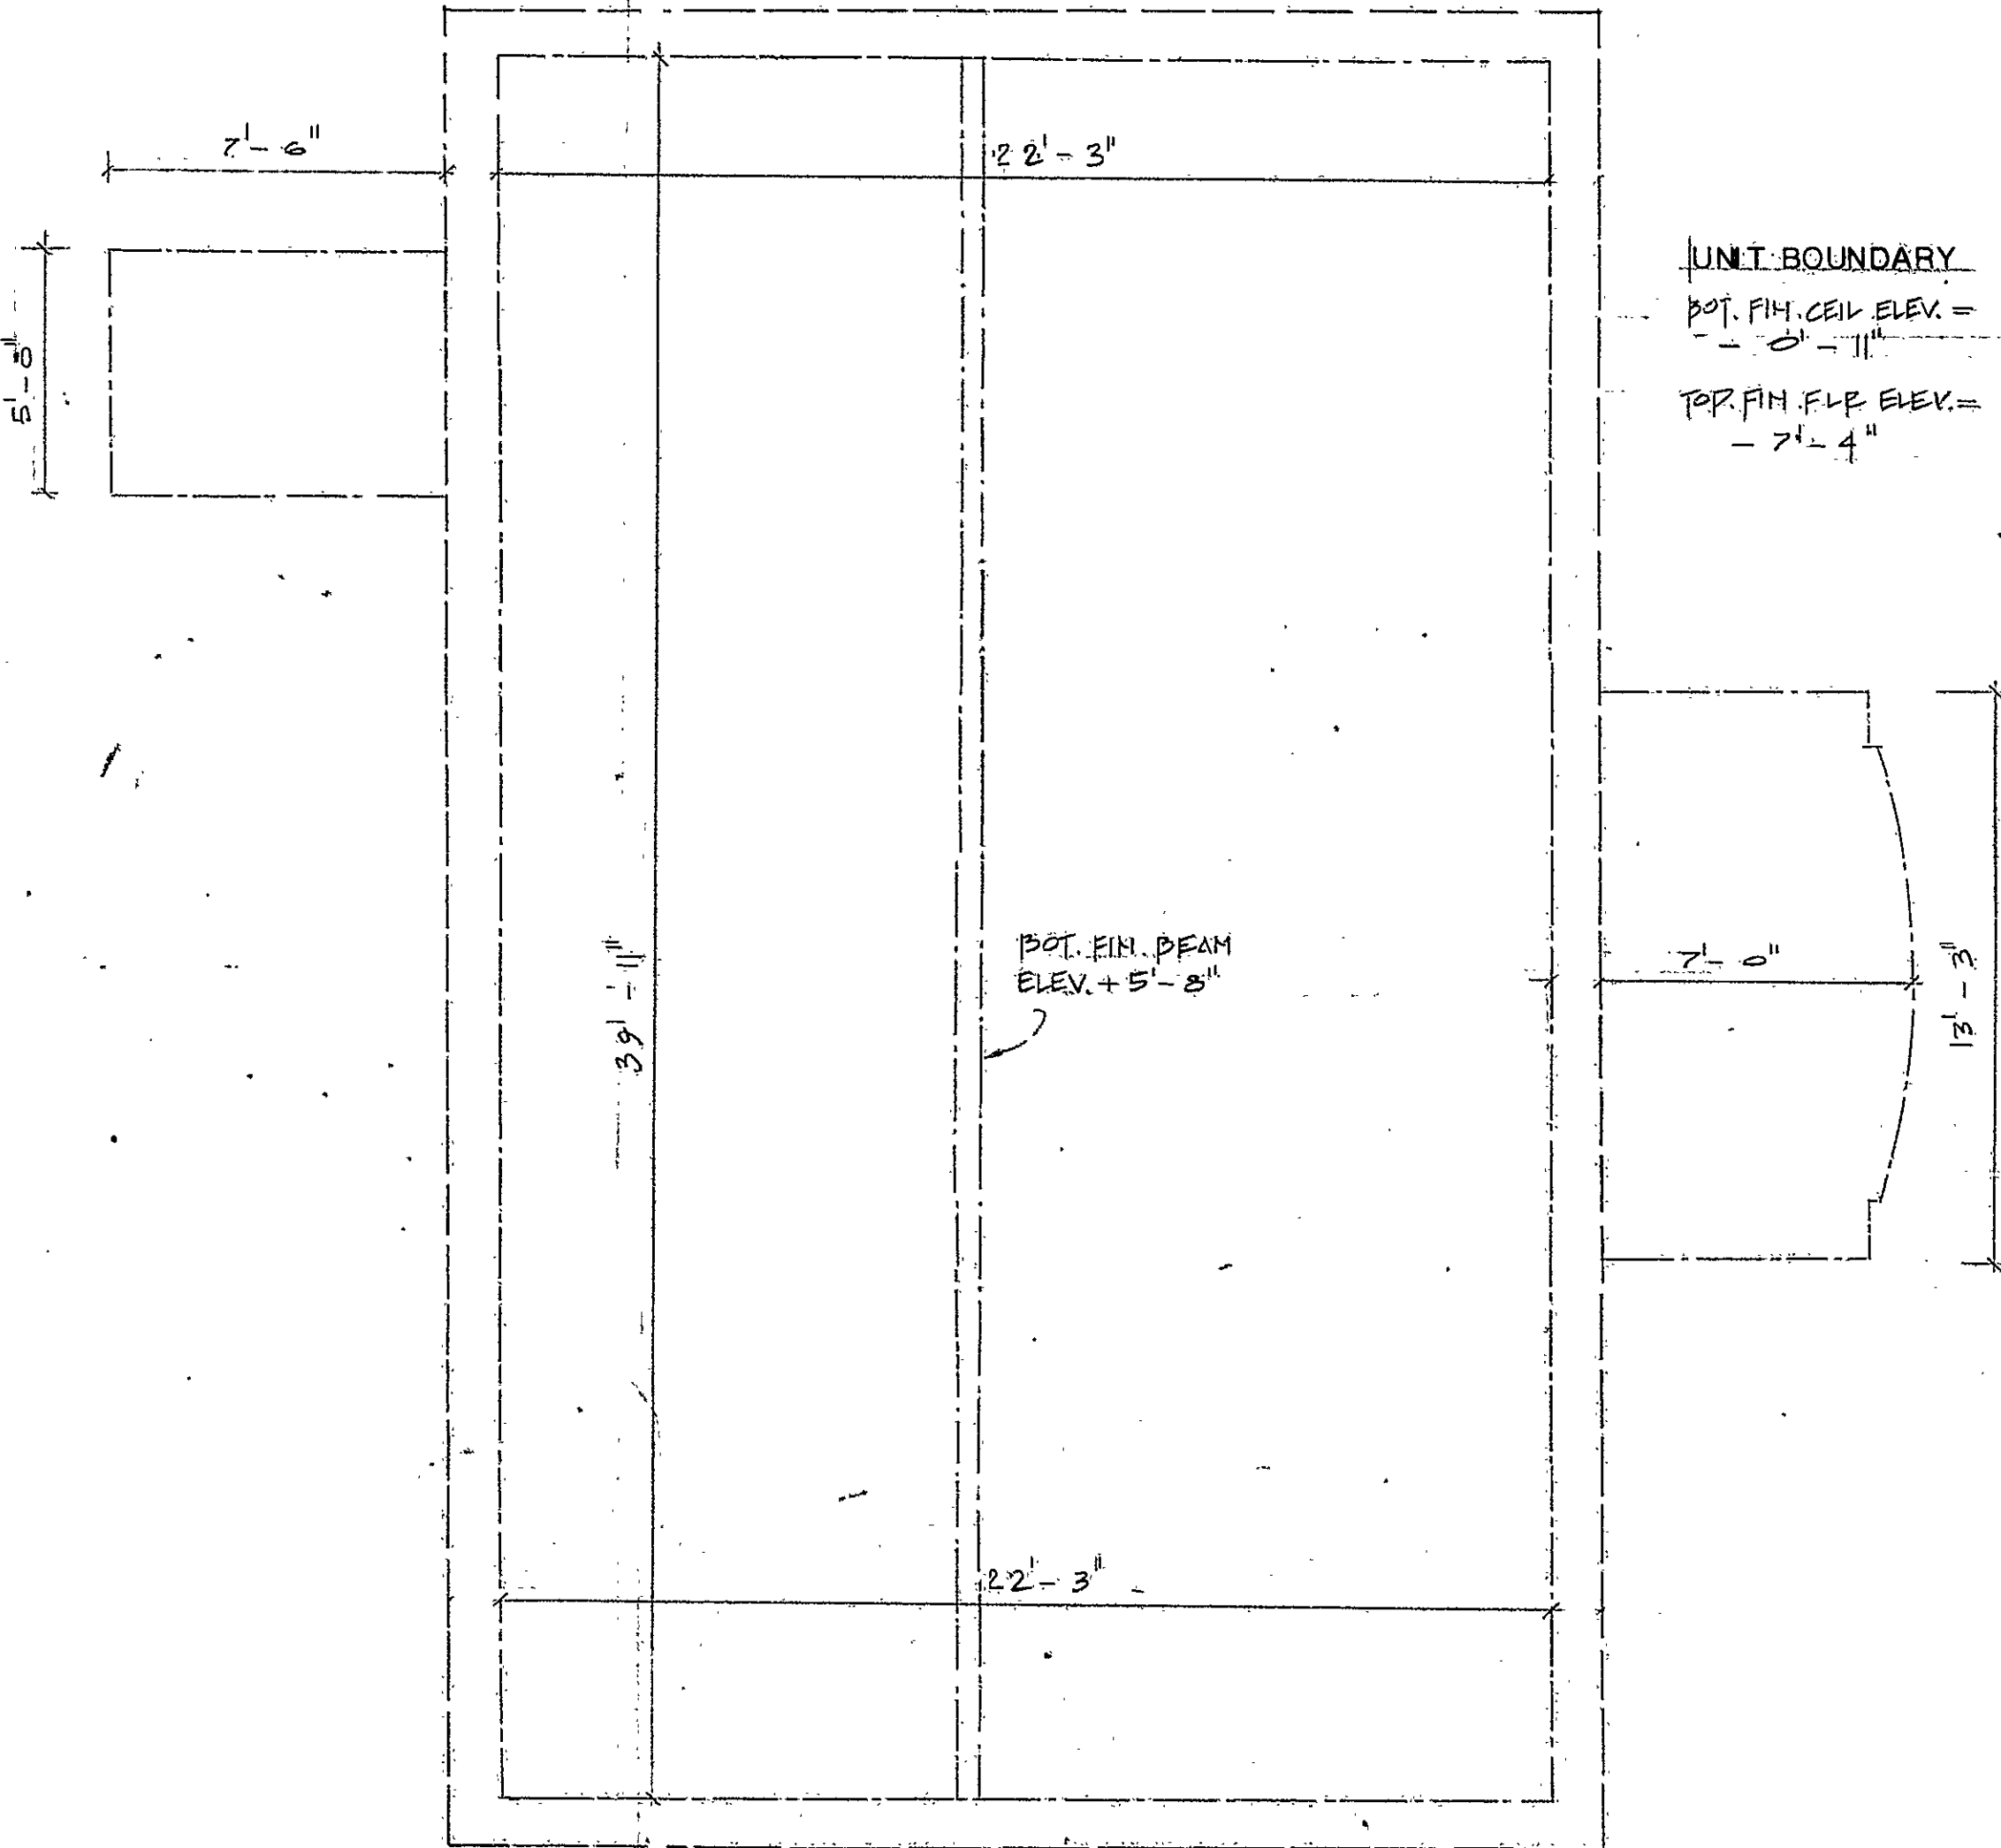


 BASEMENT FLOOR PLAN		 UNIT No 1 First Floor		Raphael & Charney ARCHITECTS							
				Date							
☒ Unit as Shown ☐ Mirror Image		CERTIFICATION The undersigned does hereby certify that to the best of his knowledge and belief these plans contain all information required by Connecticut General Statutes Section 47-228 relating to plans.  Signature		REVISIONS <table border="1"> <thead> <tr> <th>Symbol</th> <th>Revision</th> <th>Date</th> </tr> </thead> <tbody> <tr> <td> </td> <td> </td> <td> </td> </tr> </tbody> </table>		Symbol	Revision	Date			
						Symbol	Revision	Date			
RUSS COURT, The Russ Group, Inc. Declarant 150- Russ Street 209-211 Lawrence Street Hartford, CT.		FLOOR PLANS 150 RUSS STREET		SHEET 2-5							

6381 RUSSE COURT, UNIT 2
87
17th St

See 2 / 5th Fl 07
10/1/07
10/1/07
10/1/07

Condo Plan #87

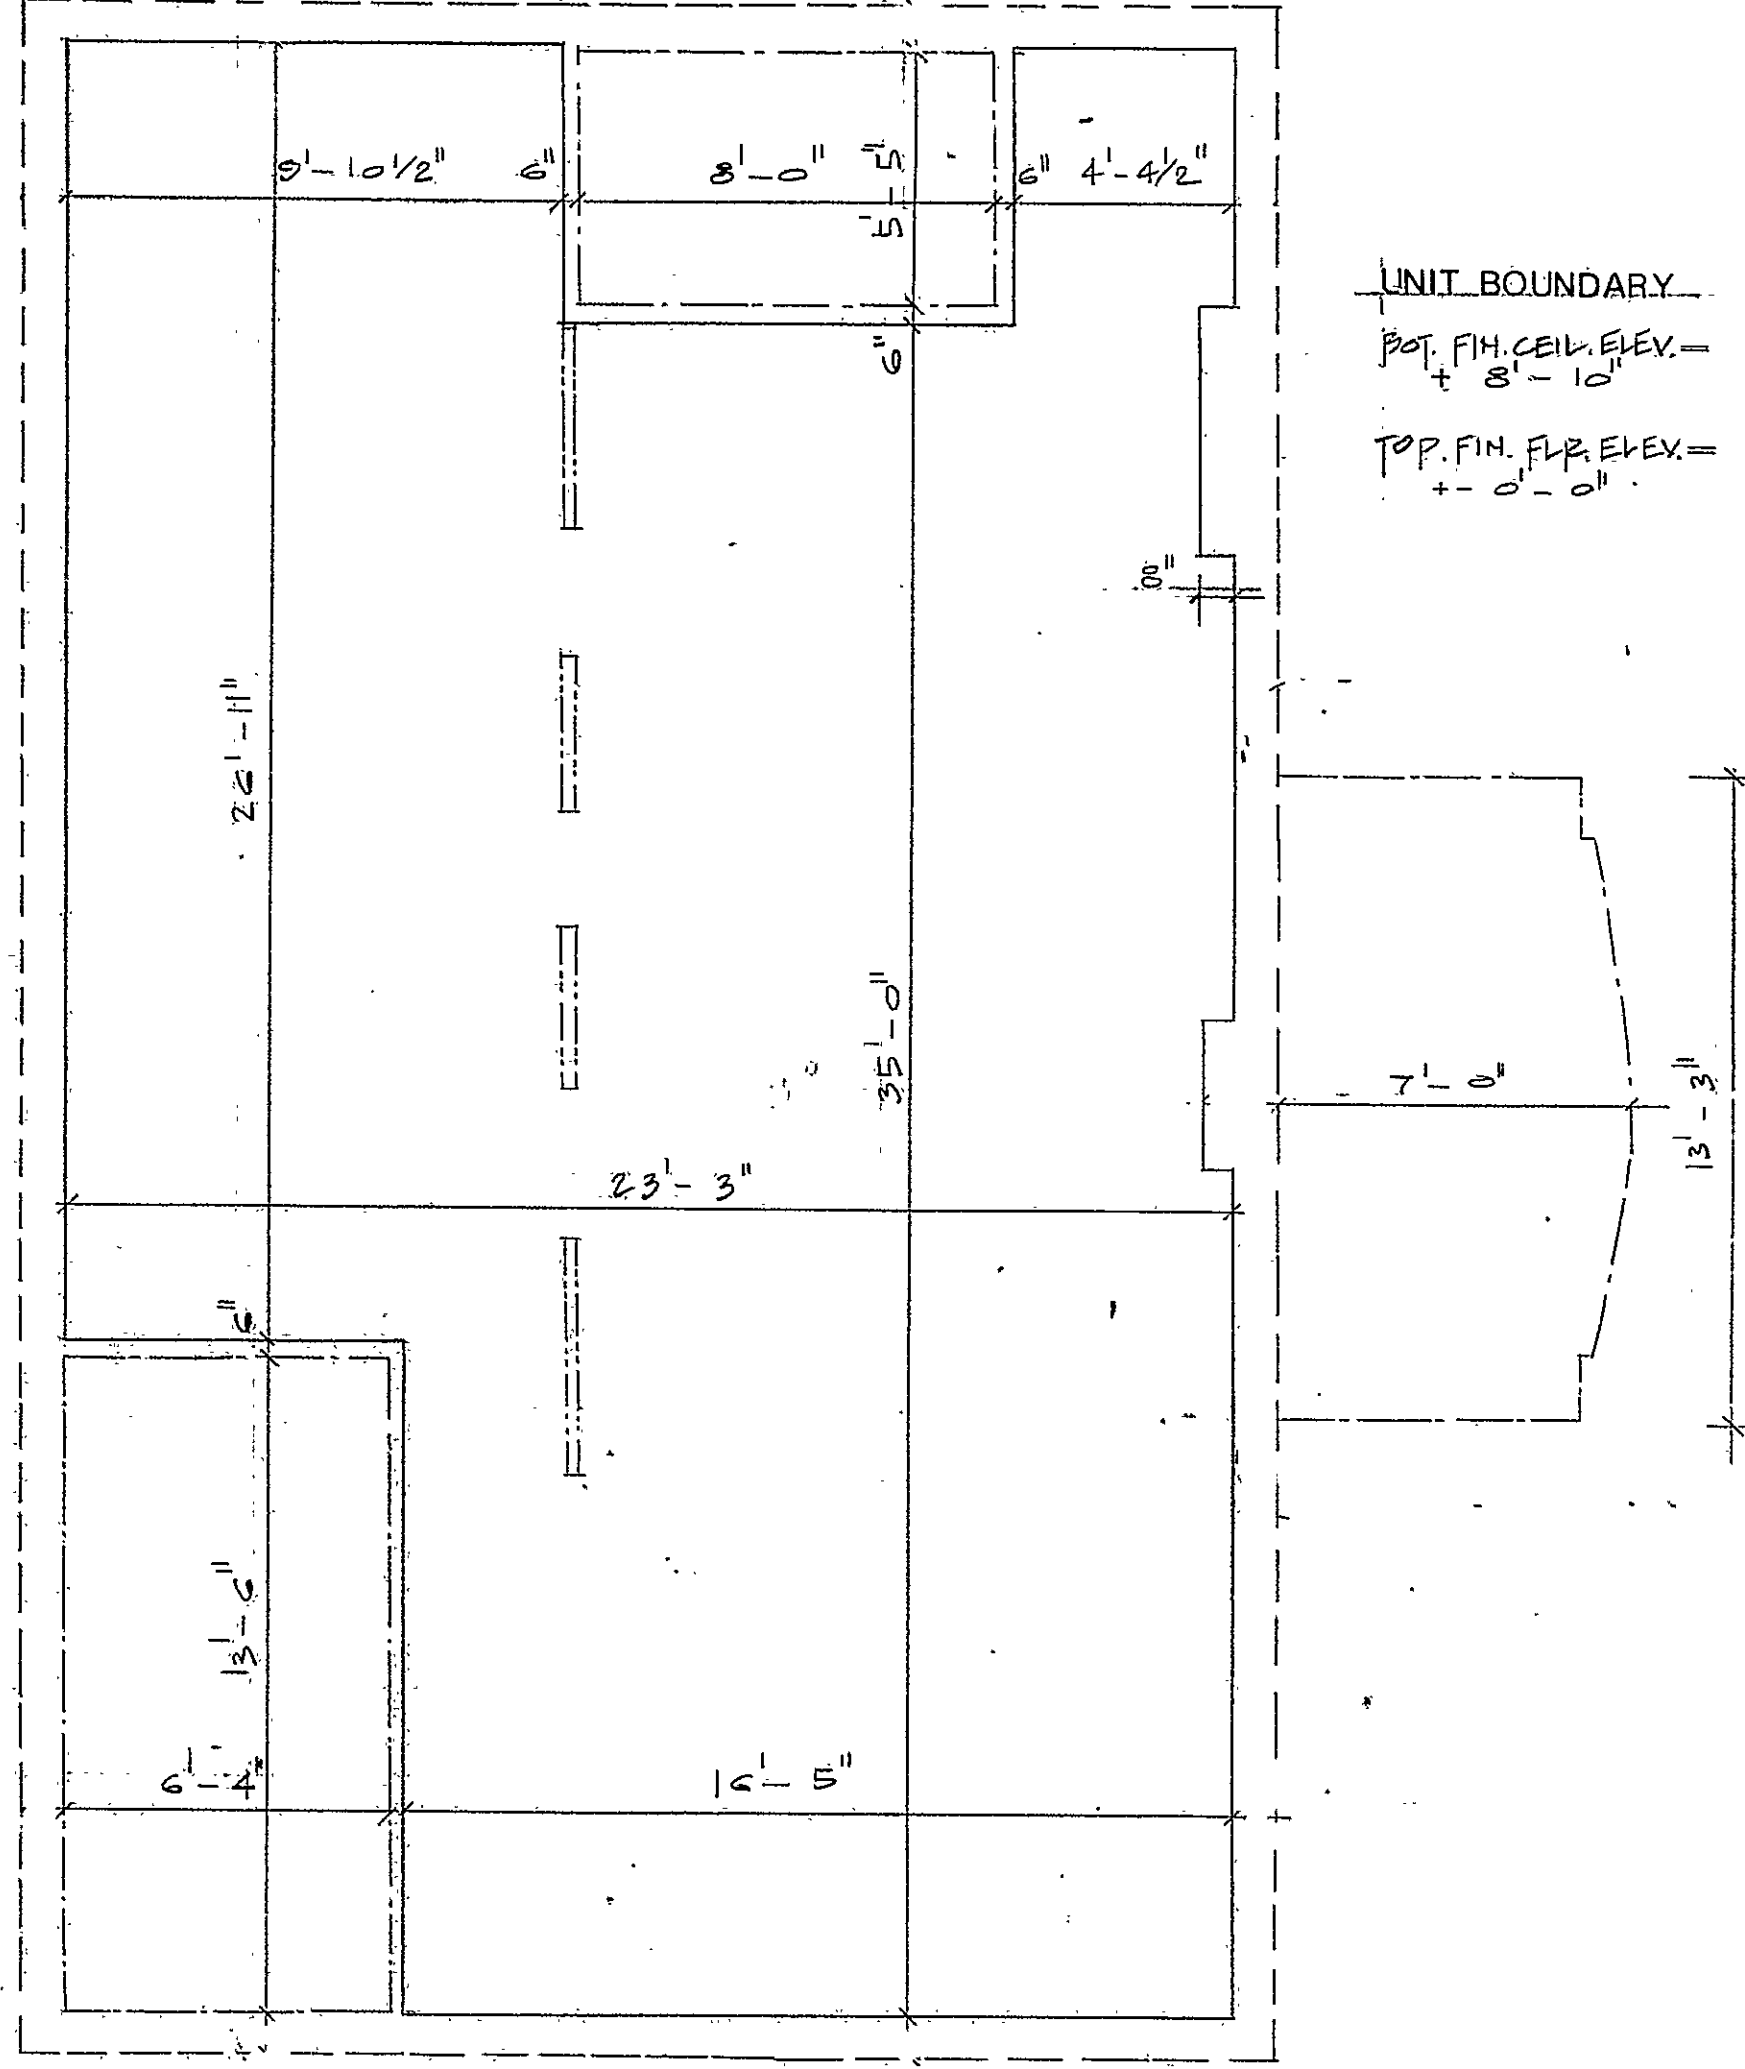