

Condo Plan # 98

98



RECEIVED BY
Paul T. Franza
SEP 16 9 25 AM '88
HARTFORD, CT
123

THE ARGYLE - A CONDOMINIUM

PLANS PREPARED FOR
K-P ASSOCIATES
BY PAUL T. FRANZA, ARCHITECT, P.O. BOX 122 MANCHESTER, CT. 06040
PROPERTY KNOWN AS 10-12 CONGRESS STREET,
HARTFORD, CONNECTICUT


SEPTEMBER 16, 1988

CERTIFICATE
I, the undersigned, hereby certify that the above described plans were prepared by me or under my direct supervision and that I am a duly licensed architect in the State of Connecticut.

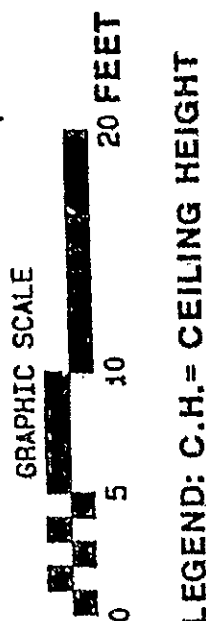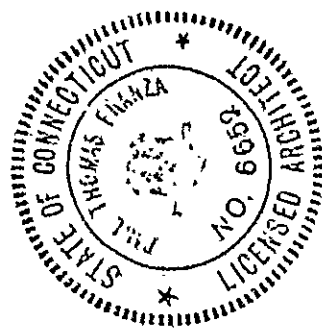

LEGEND: C.H. = CEILING HEIGHT

THIRD FLOOR PLAN

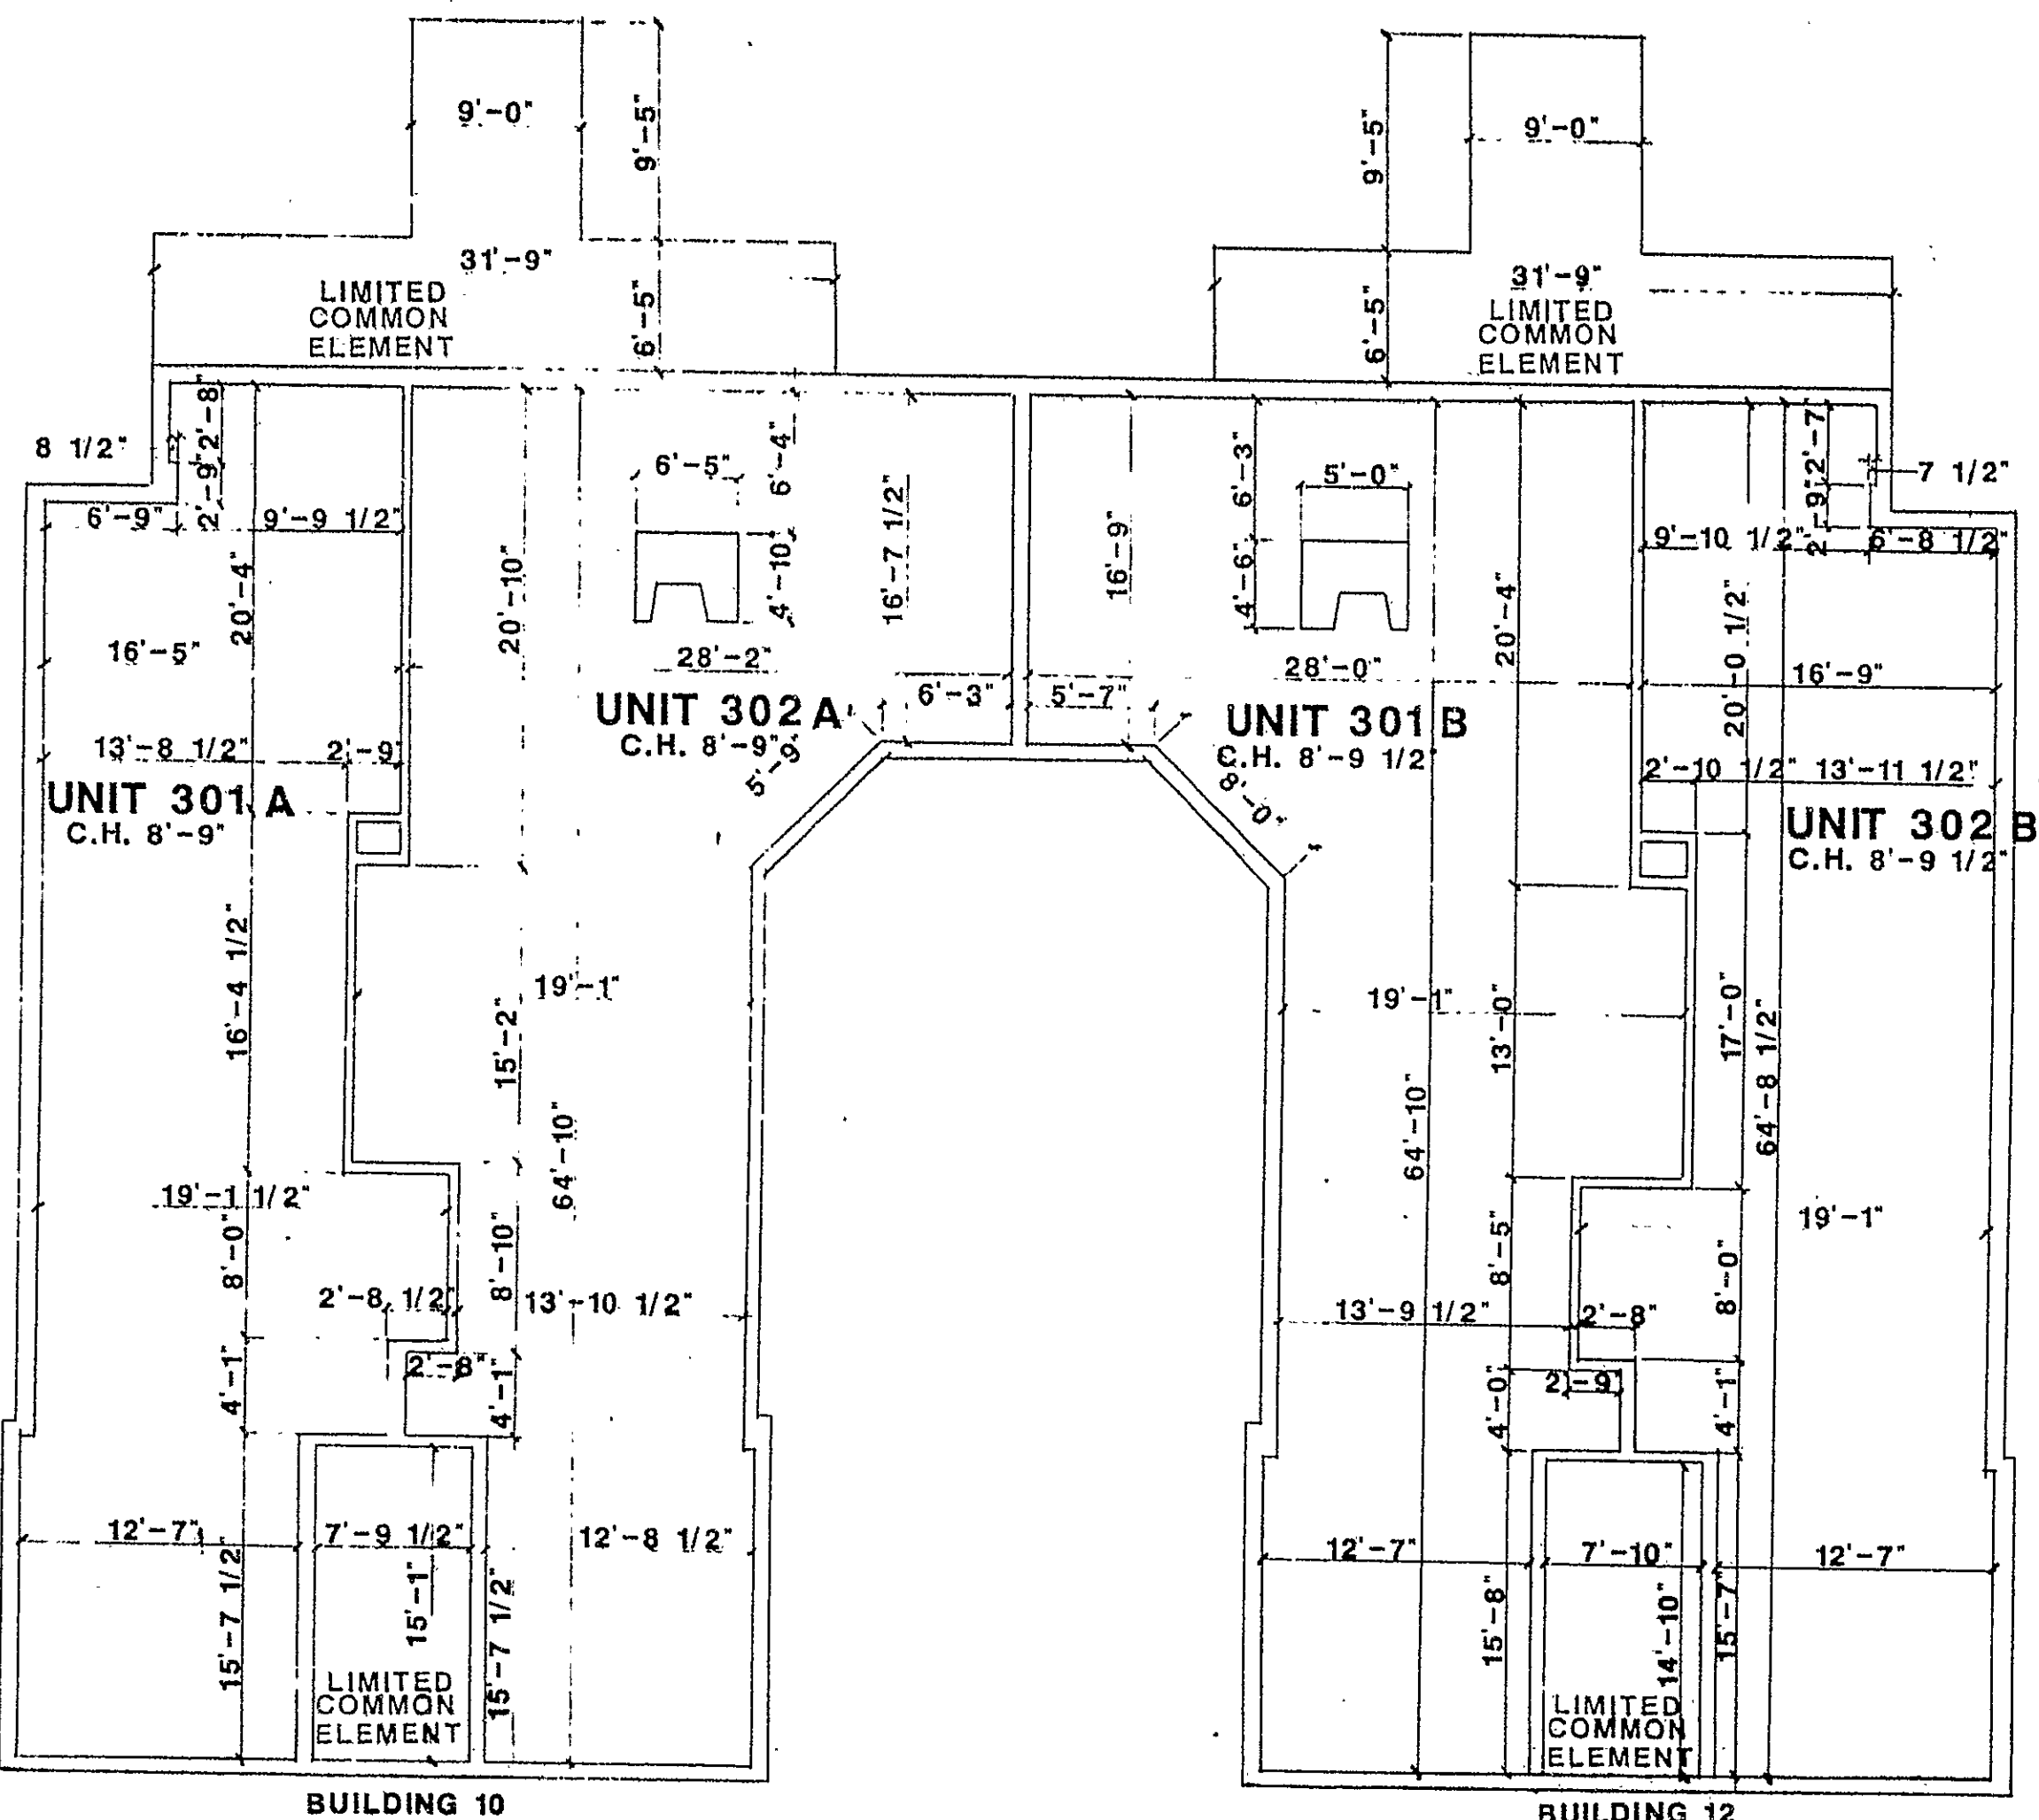



SHEET 4 OF 5

THE ARGYLE - A CONDOMINIUM

PLANS PREPARED FOR
K-P ASSOCIATES
BY PAUL T. FRANZA, ARCHITECT, P.O. BOX 122 MANCHESTER, CT. 06040
PROPERTY KNOWN AS 10-12 CONGRESS STREET,
HARTFORD, CONNECTICUT


SEPTEMBER 16, 1988

CERTIFICATE
I, the undersigned, hereby certify that the above described plans were prepared by me or under my direct supervision and that I am a duly licensed architect in the State of Connecticut.

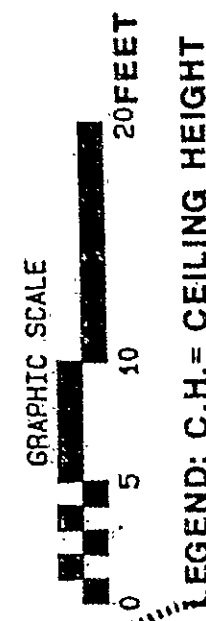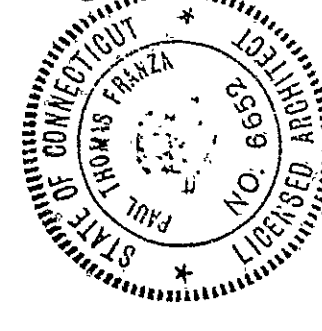

LEGEND: C.H. = CEILING HEIGHT

FOURTH FLOOR PLAN

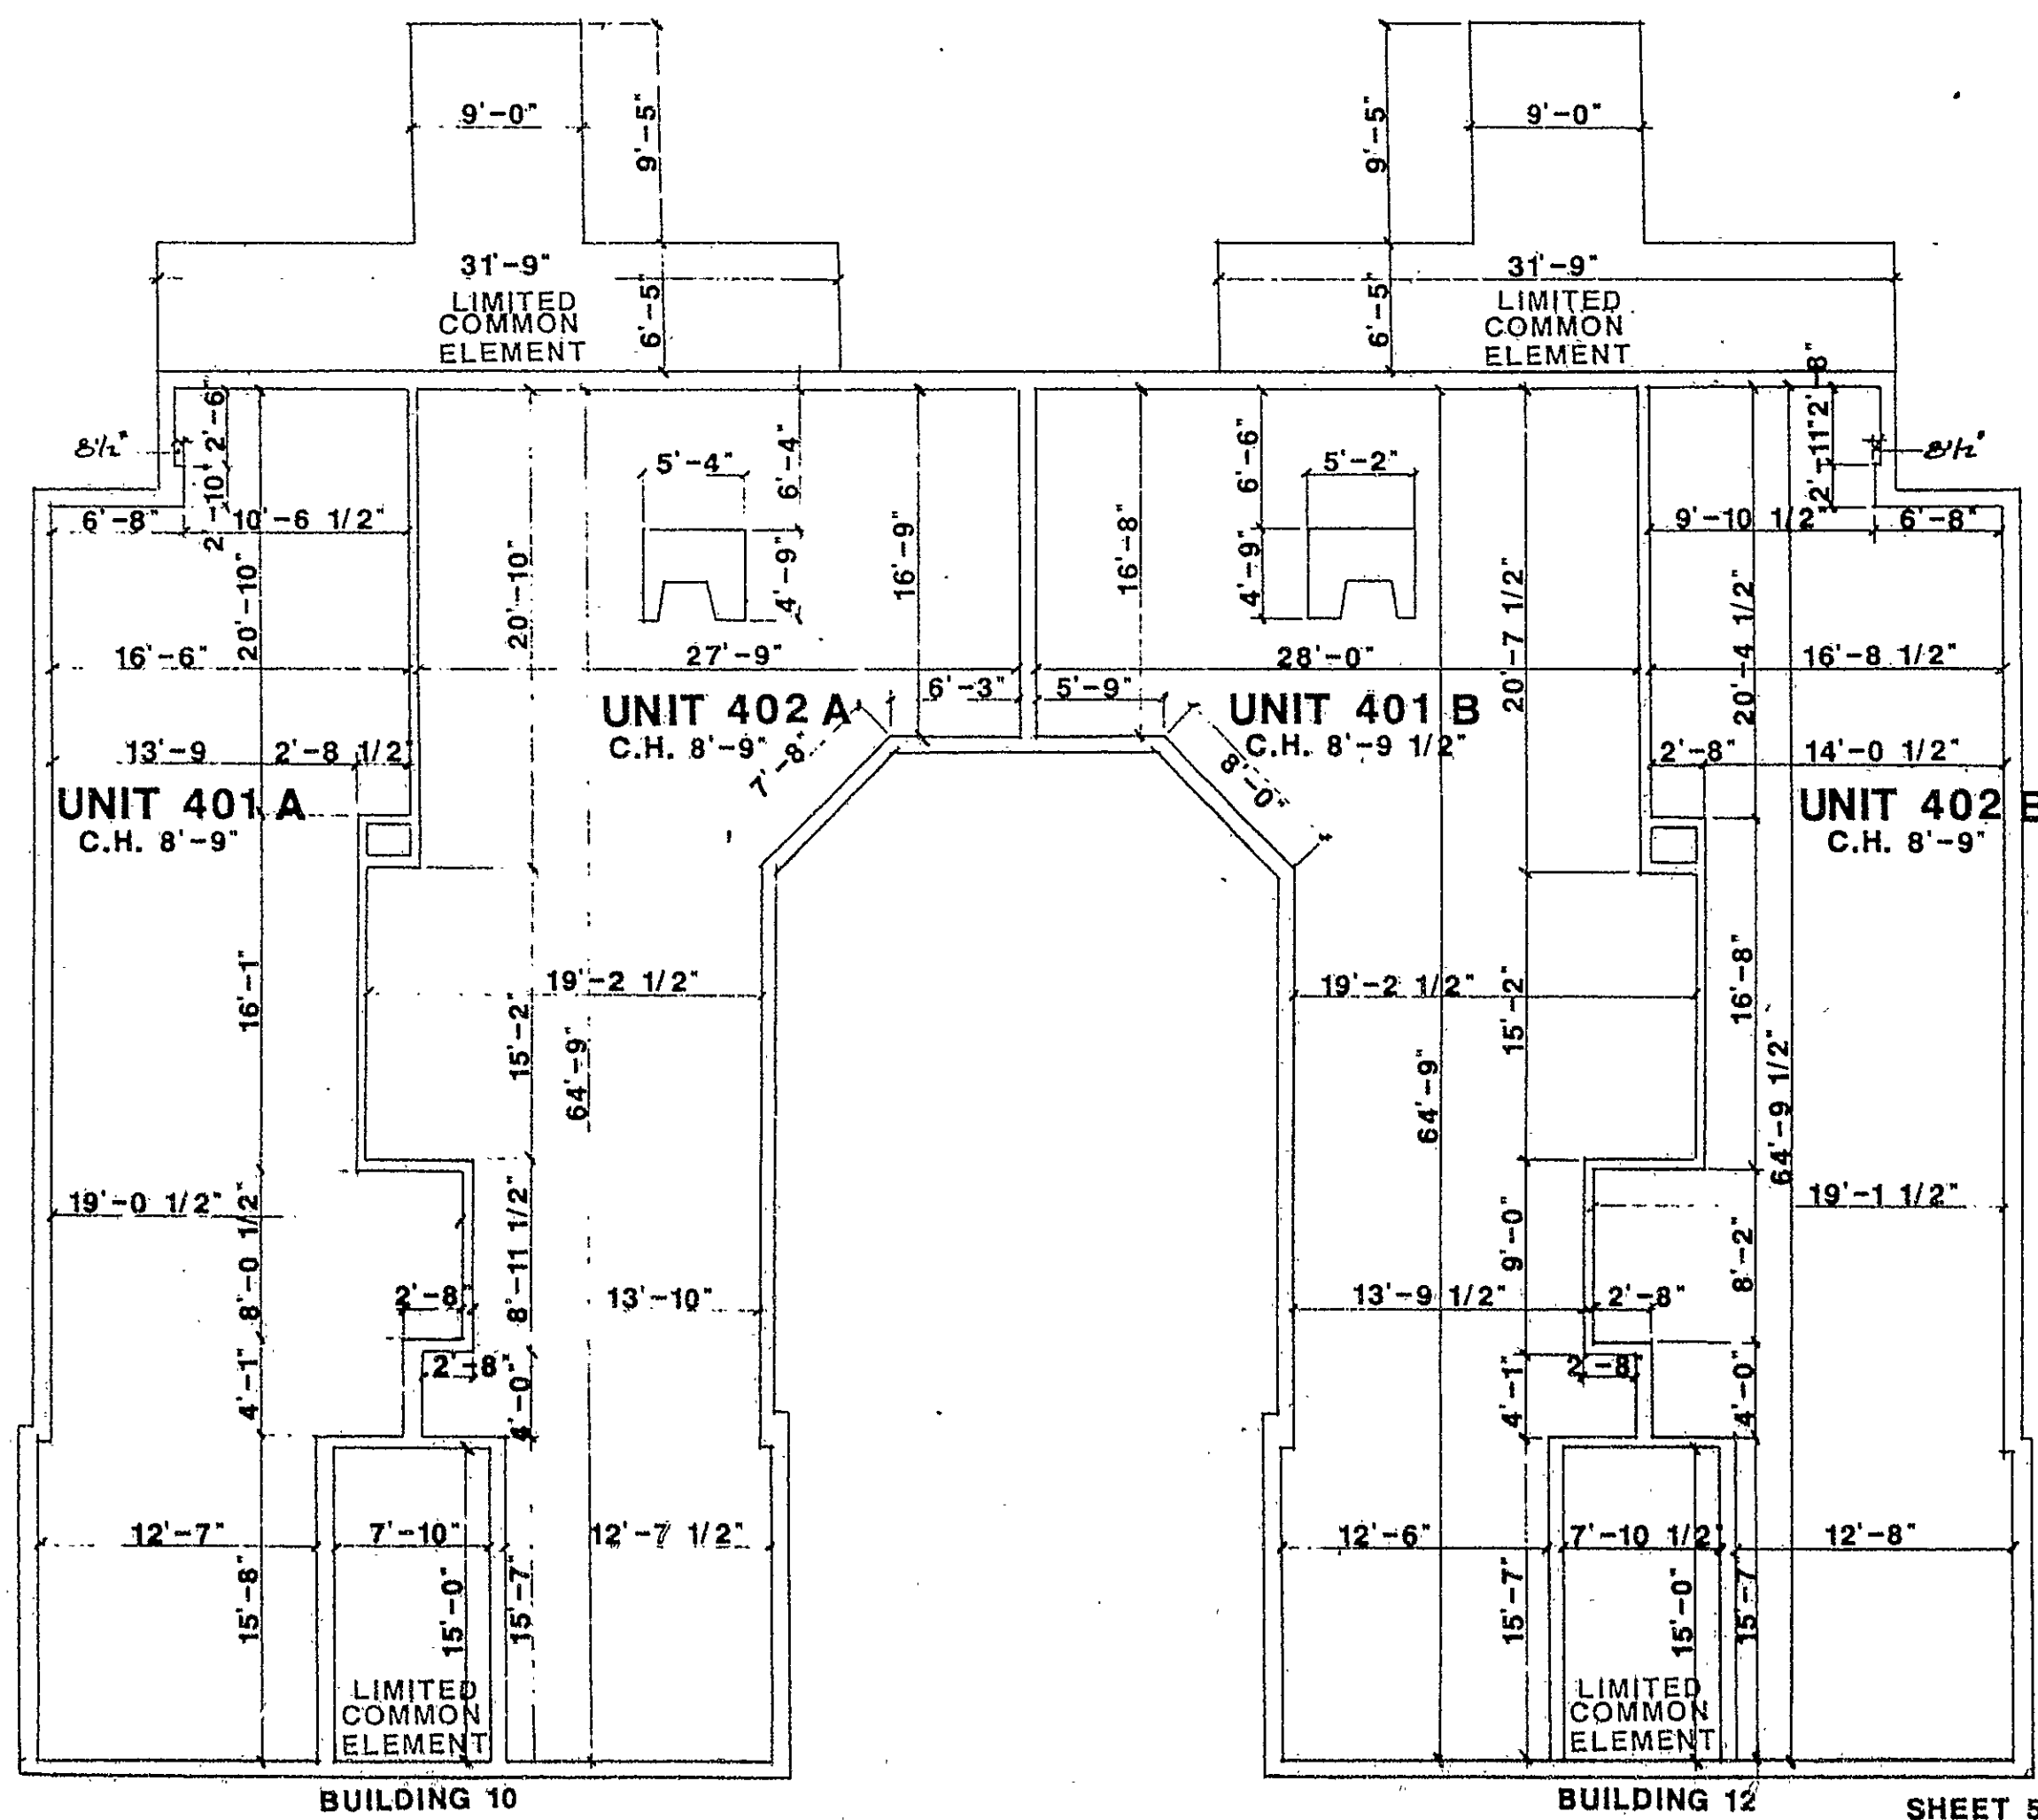

SHEET 5 OF 5

