


437-1

The portion of Affleck established shown on this plan is a City of Hartford.
1/13/58
W. J. W. Dwyer
CITY ENGINEER

RECEIVED
HARTFORD, CONN.
JAN 10 2 02 PM '58
WILLIAM A. LINNANE
TOWN & CITY CLERK

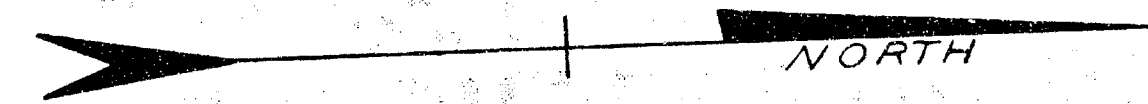

AFFLECK

STREET


MADISON
STREET

NOTE:

THIS MAP IS A REVISION OF SECTION "H"
AS SHOWN ON MAP ENTITLED "BETH
ISRAEL CEMETERY HARTFORD, CONN.
SCALE 1"=20' JAN. 15, 1941 JOHN T.
HENDERSON"

CERTIFIED SUBSTANTIALLY CORRECT

Morton S. Fine

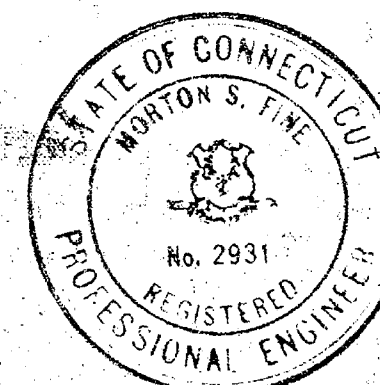

MORTON S. FINE
CIVIL ENGINEER & LAND SURVEYOR
19 WHITNEY ST. HARTFORD, CONN.
BETH ISRAEL CEMETERY
SECTION "H"
HARTFORD, CONN.

DRAWN BY: K. H. BALCK
CHECKED BY: M. STRAUSS
DATE: DEC. 28, 1957
SCALE: 1"=20'
SHEET: 1
FILE NO: 57372
138-A

