

473-3

24-182


The portions of Newfield Ave. and New Britain Ave. shown on this plan are established public streets of the City of Hartford

Apr. 12, 1960

William W. Bulley
City Engineer

APR 12 12 33 PM '60

W. A. LINNANE
CITY CLERK

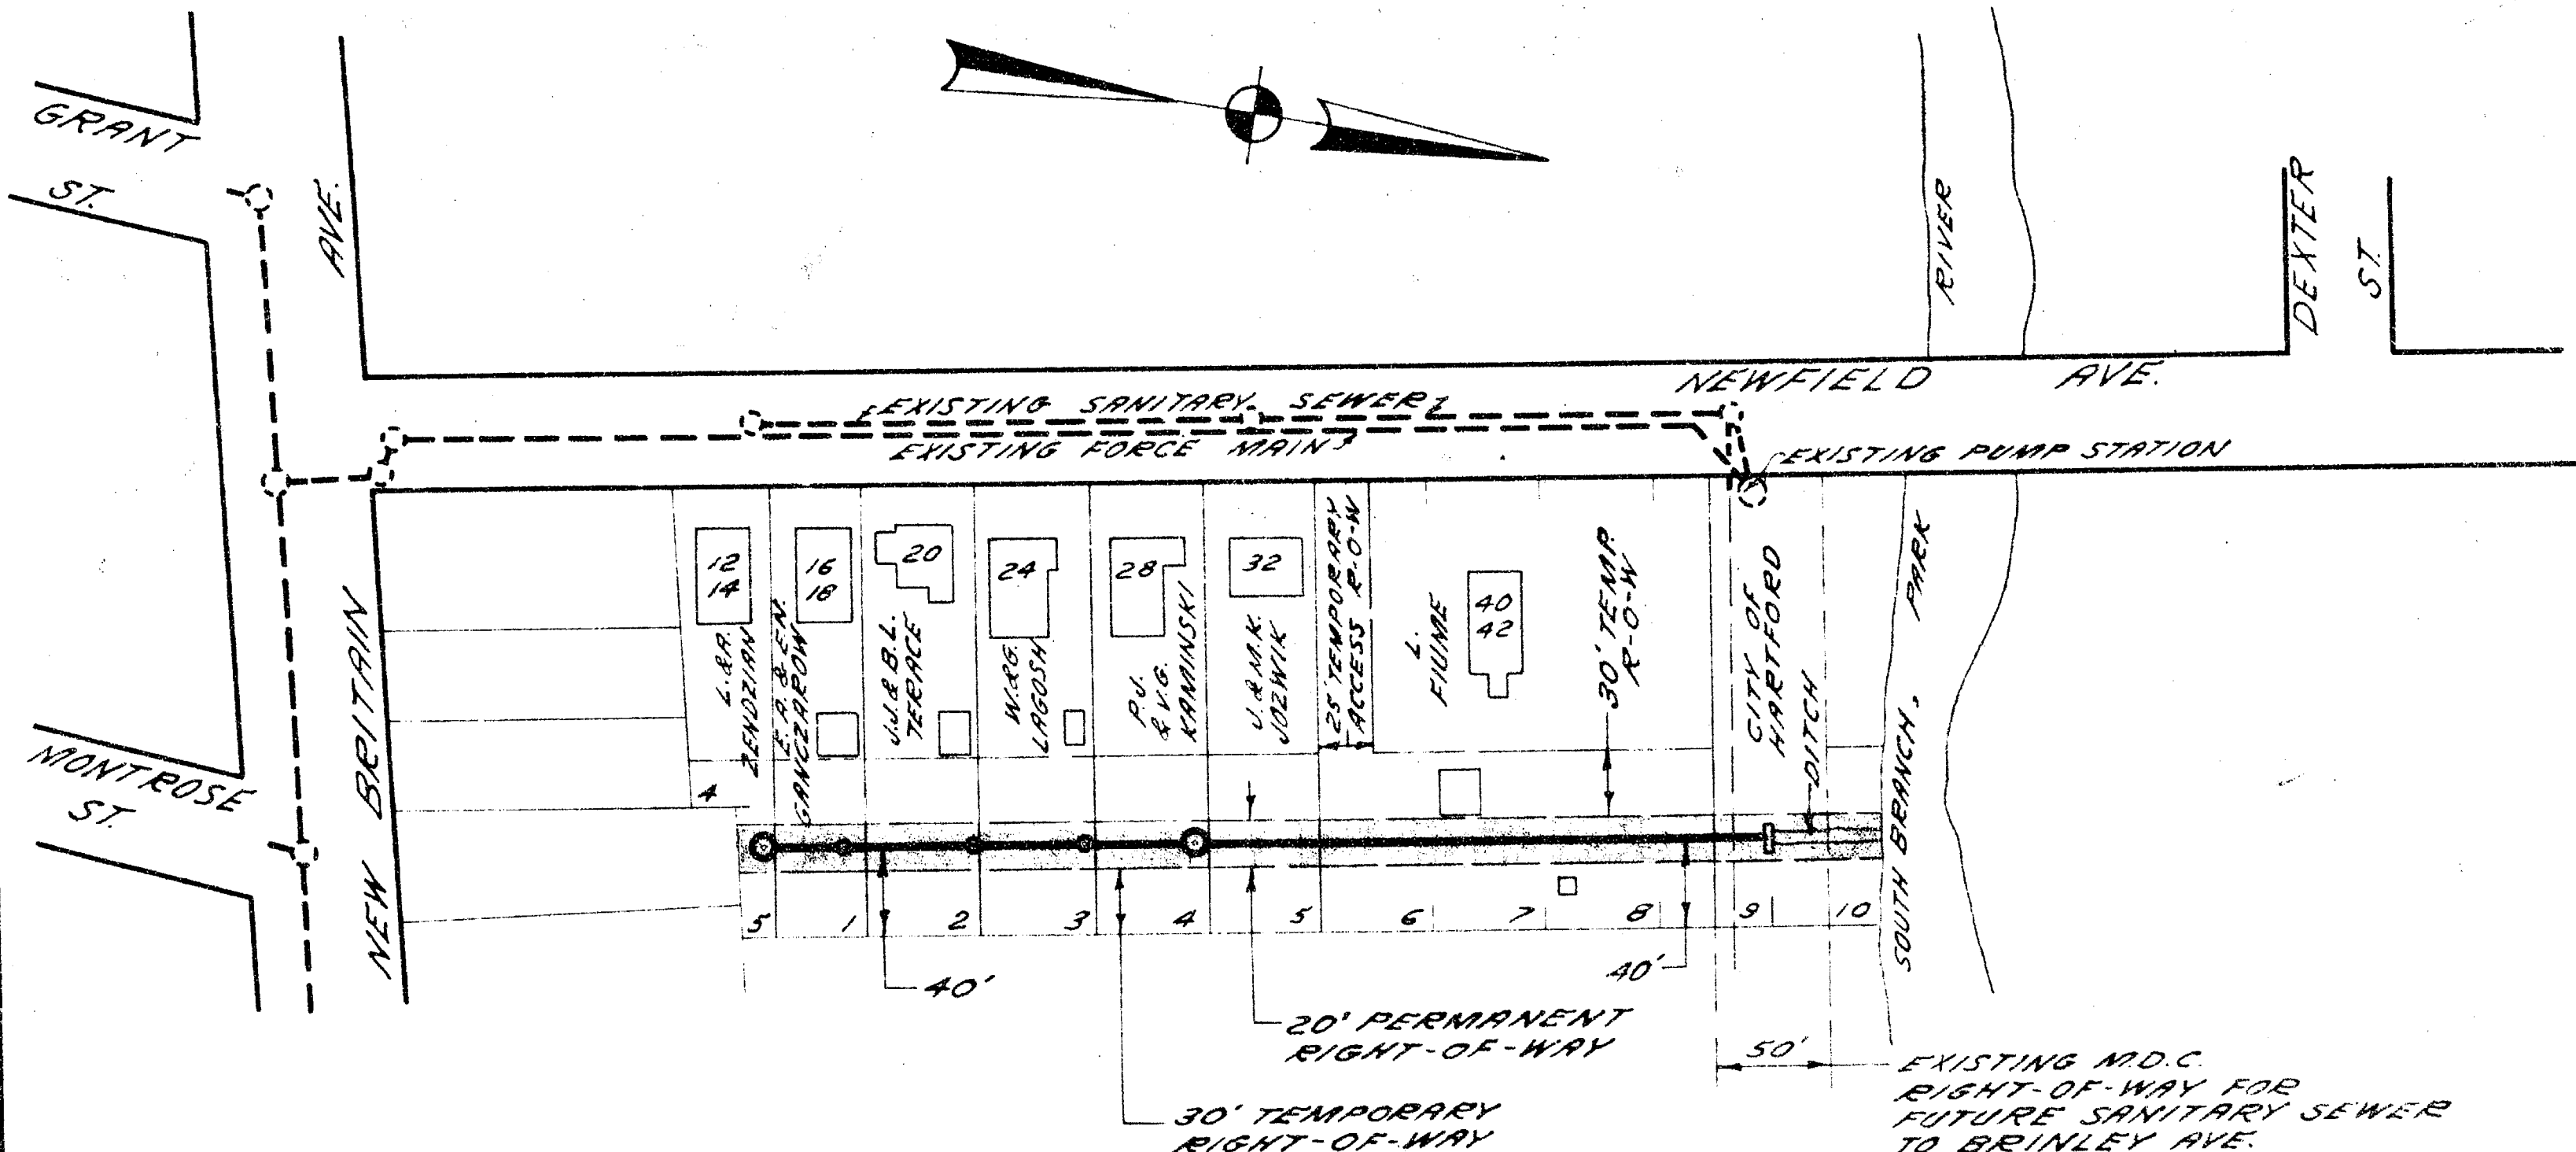

THE METROPOLITAN DISTRICT
BUREAU OF PUBLIC WORKS
115 BROAD STREET, HARTFORD, CONNECTICUT

RIGHT-OF-WAY AND ASSESSMENT PLAN
FOR A PROPOSED STORM DRAIN


EAST OF
NEWFIELD AVENUE
HARTFORD

SCALE: 1" = 100'

DRAWN _____ CHECKED _____
SUBMITTED _____
APPROVED _____

SERIAL NO. 12521
FEBRUARY 1960

JD

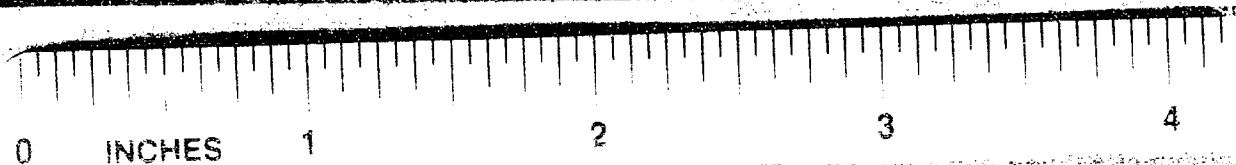

24-182

24-182

24-182