

720-3

RECEIVED
HARTFORD, CONN.


JUL 8 10 09 AM '63

ROBERT J. GALLIVAN
TOWN & CITY CLERK

Portion of Potter Street shown on this plan
is an established public street of the City of
Hartford

Pat. H. Bawer
City Engineer

July 9, 1963

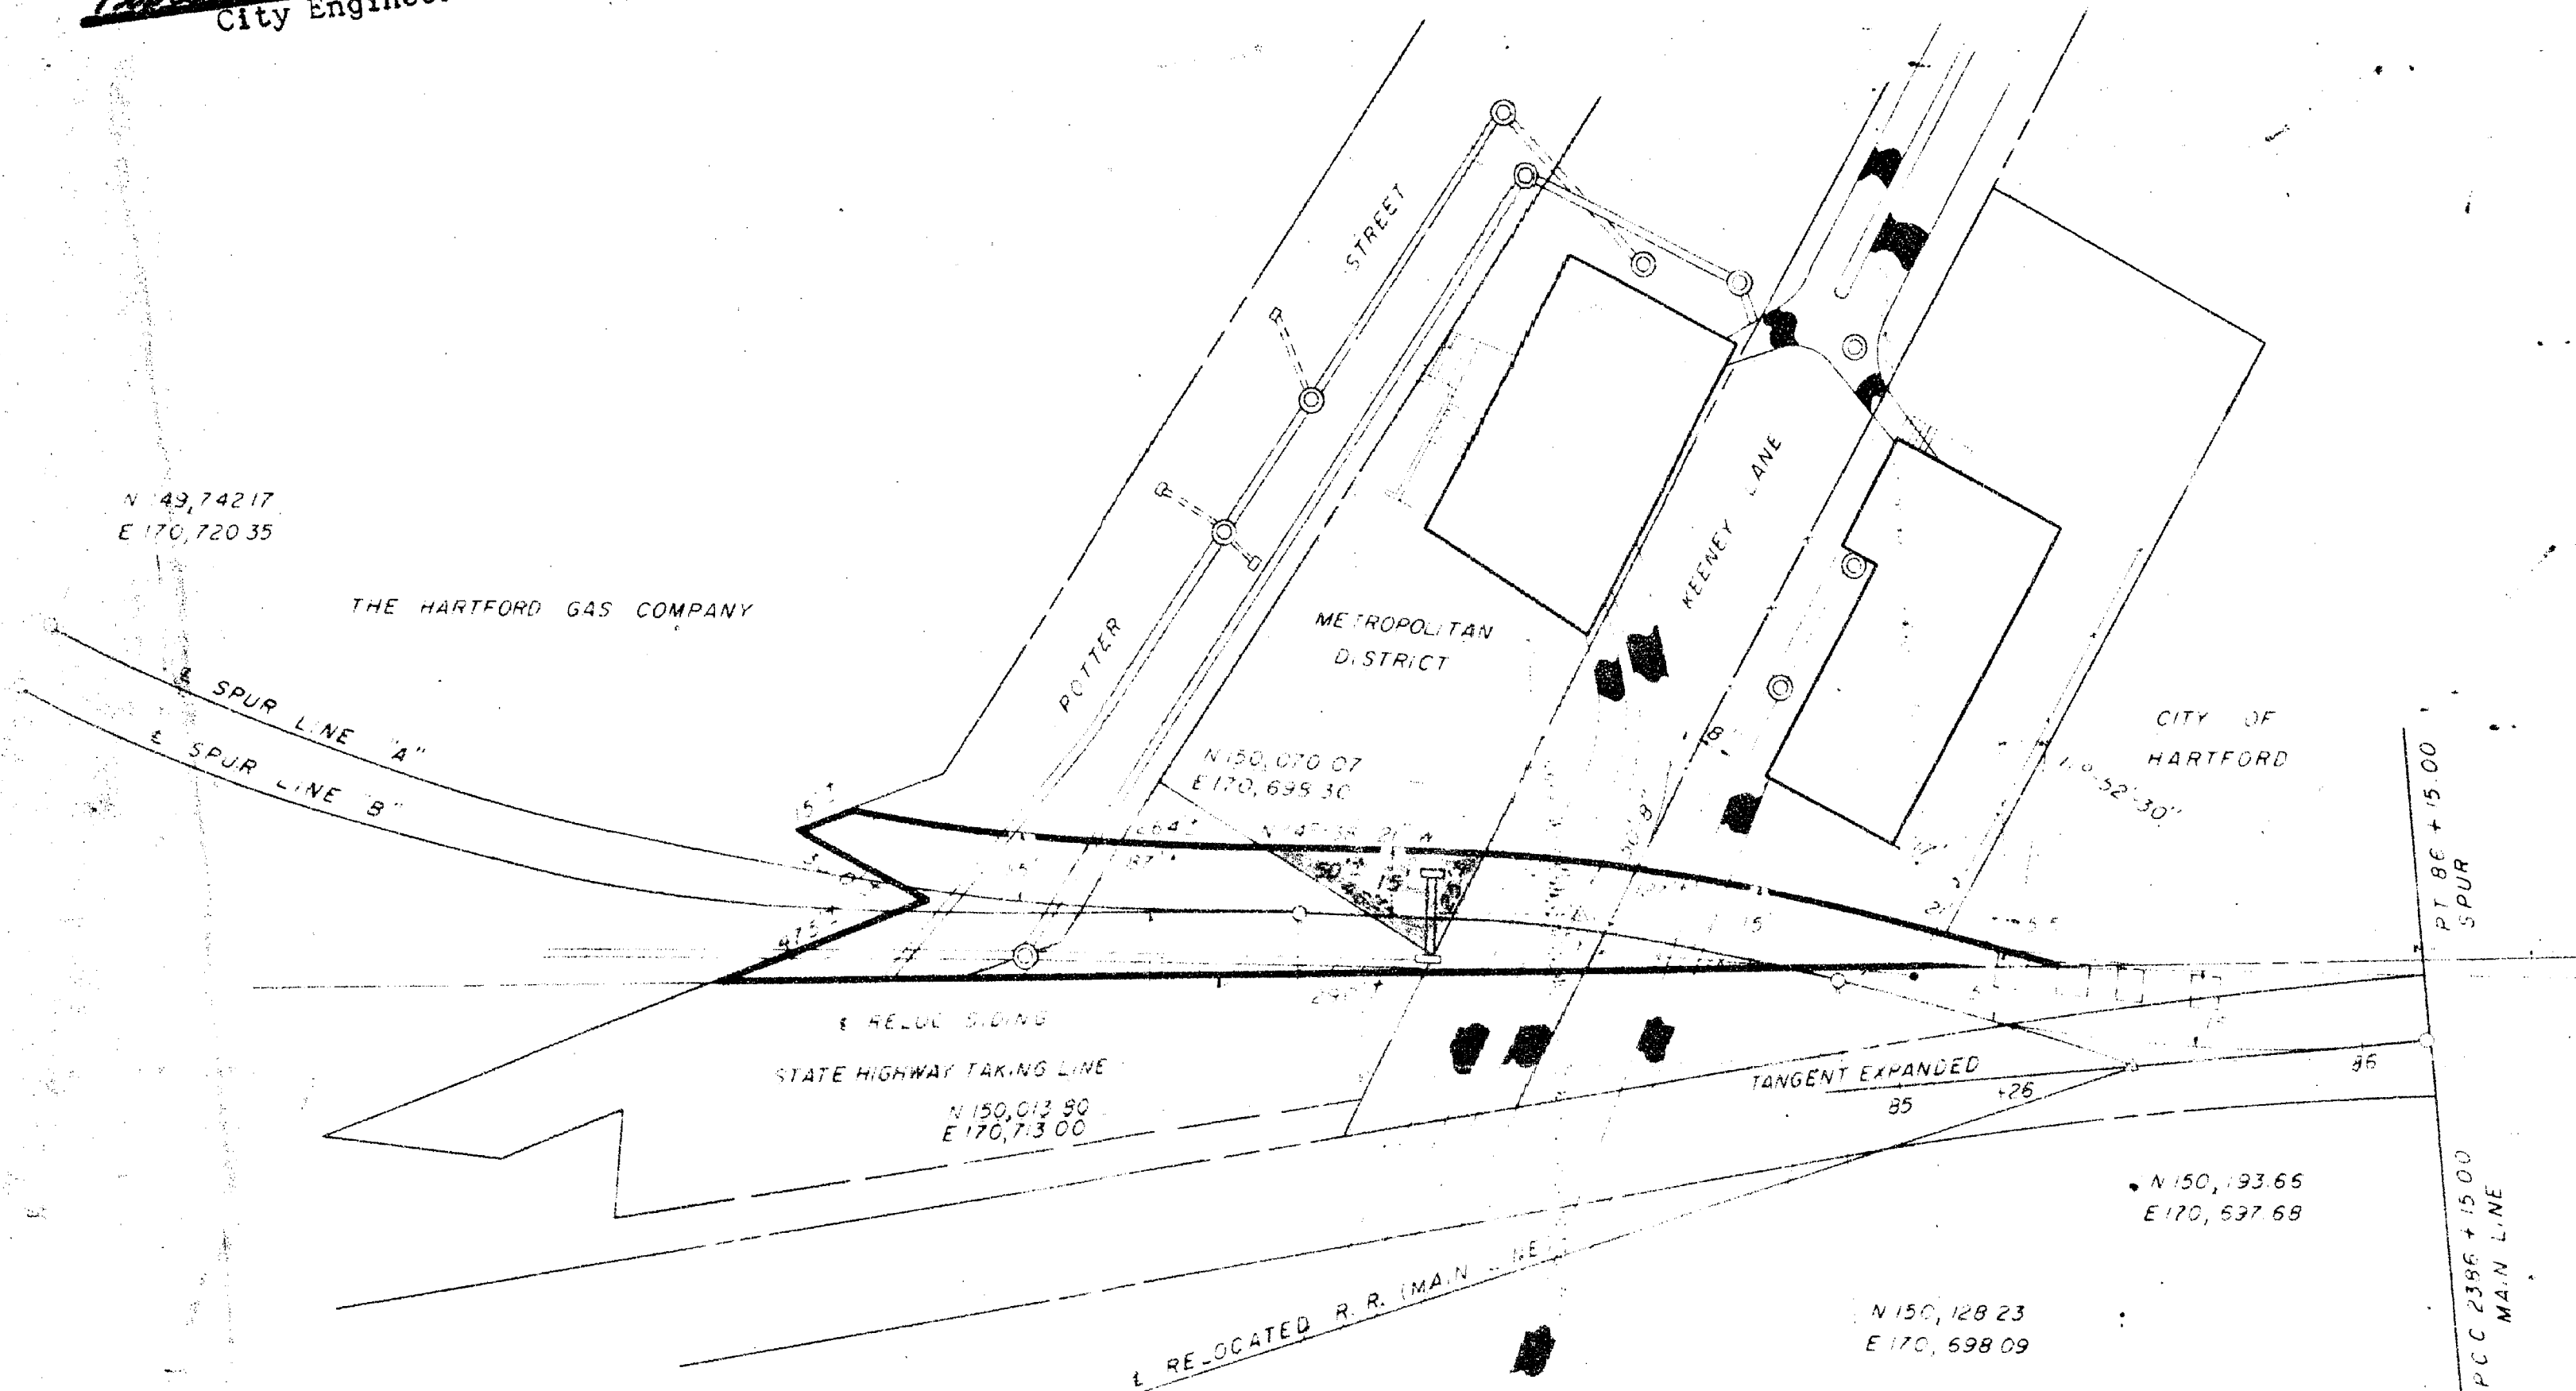

CITY OF HARTFORD

METROPOLITAN DISTRICT

THIS MAP CONFORMS TO CLASS D
OF THE CODE OF THE CONNECTICUT
TECHNICAL COUNCIL, INC.

I HEREBY CERTIFY THAT THIS MAP IS SUBSTANTIALLY
CORRECT TO THE OF MY KNOWLEDGE AND BELIEF.

Michael Spedman Jr.

PROPOSED RELOCATION OF
RAILROAD SIDING
FOR THE
HARTFORD GAS COMPANY

HARTFORD, CONNECTICUT
CONN STATE HIGHWAY PROJ 63-127
SCALE 1"=40' NOV 6, 1962

MOLLOY, DAVIS & STORCH
186 NEWINGTON ROAD
WEST HARTFORD, CONN.

