

RECEIVED
HARTFORD CONN.
FEB 27 3 30 PM '63
TOWN & CITY CLERK
J. S. GALLAGHER
CITY CLERK


Ledyard St., Airport Rd., Meadow St.,
and Locust St. shown on this plan are
in street of the City of Hartford.

Porter & Seaver
City Engineer



THE METROPOLITAN DISTRICT
BUREAU OF PUBLIC WORKS
115 BROAD STREET, HARTFORD, CONNECTICUT
RIGHT-OF-WAY & ASSESSMENT PLAN FOR
PROPOSED STORM DRAINS IN
**LOCUST STREET, MEADOW STREET,
LEDYARD STREET & PRIVATE LANDS
HARTFORD**
SCALE: 1"=100'

DRAWN	CHECKED	SERIAL NO. 13174
SUBMITTED		FEBRUARY 1963
APPROVED		RCB

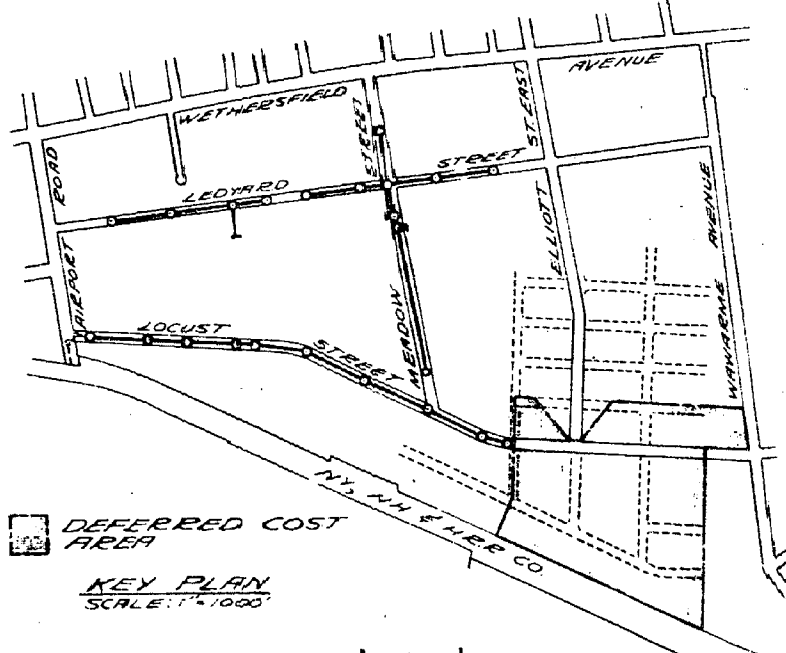

DEFERRED COST AREA
KEY PLAN
SCALE: 1"=1000'