



RECEIVED
HARTFORD, CONN.
SEP 27 3 14 PM '66
ROBERT J. GALLIVAN
TOWN & CITY CLERK

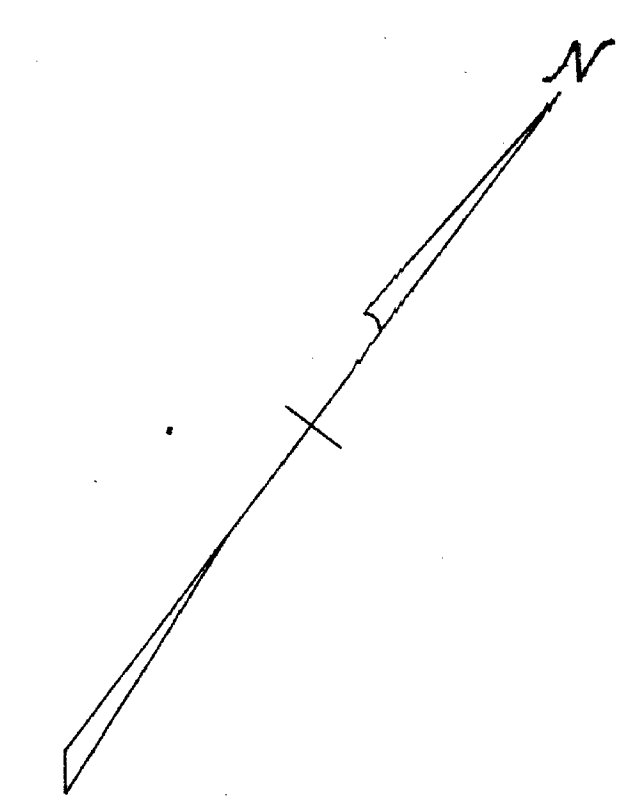

RIVERSIDE PARK

CONNECTICUT RIVER

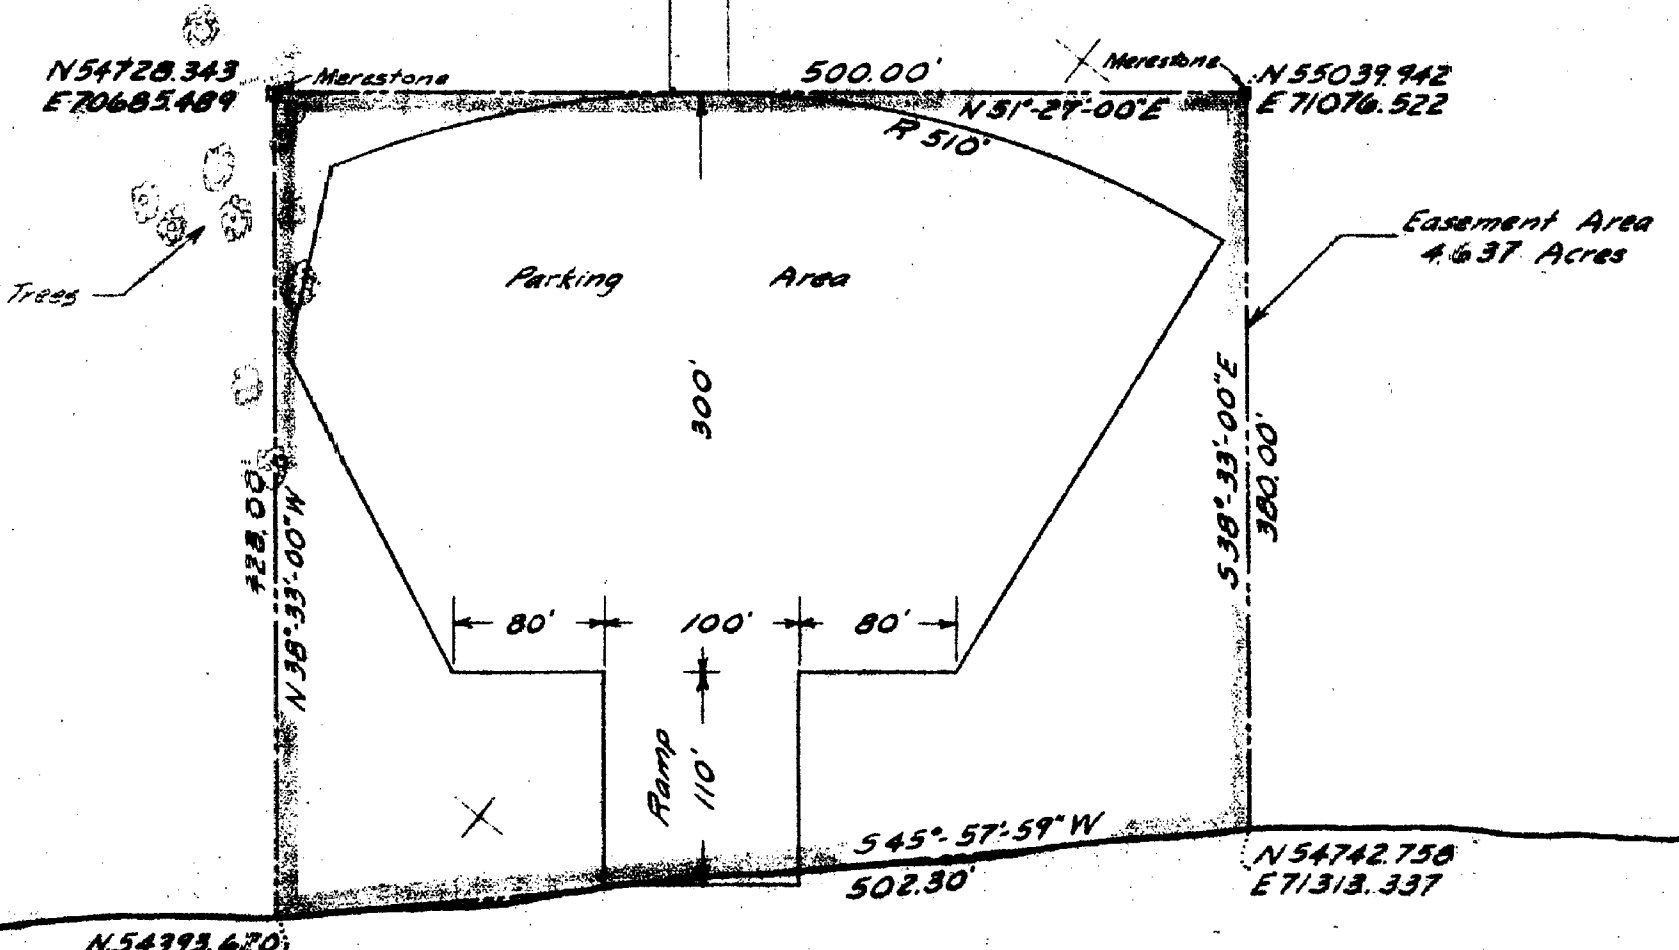

CITY OF HARTFORD, CONNECTICUT DEPARTMENT OF ENGINEERING		
RIVERSIDE PARK LAUNCHING RAMP EASEMENT TO STATE OF CONNECTICUT		
Scale 1"=100'		
SUBMITTED R. J. Gallivan DIVISION ENGINEER	RECOMMENDED R. J. Gallivan ASST. CITY ENG.	APPROVED R. J. Gallivan CITY ENGINEER
DESIGN EUP DRAWN RRL	DAYBOOK NO. 09920	
TRACED RRL	CHECK EUP	DATE NOV 1965

843

