

CONNECTICUT DEPARTMENT OF TRANSPORTATION

MAP

FOR THE LAYOUT OF STATE HIGHWAY
S.R. 546

IN THE TOWN OF

HARTFORD

WINDSOR STREET

FROM STA. 53+68.00 TO STA. 50+00.00

INCINERATOR ROAD



FROM STA. 16+45.61 TO STA. 35+67.00

TOTAL LENGTH 2289.39'

SCALE: 1" = 40'

THIS MAP IS SUBMITTED IN COMPLIANCE
WITH SECTION 13a-57 OF THE GENERAL
STATUTES OF CONNECTICUT, AS REVISED.

NOTE: THE INFORMATION ON THIS MAP IS SUBJECT TO REVISIONS
AS DISCLOSED BY SUBSEQUENT EXAMINATIONS OF THE
LAND RECORDS AND ON SITE INSPECTION.

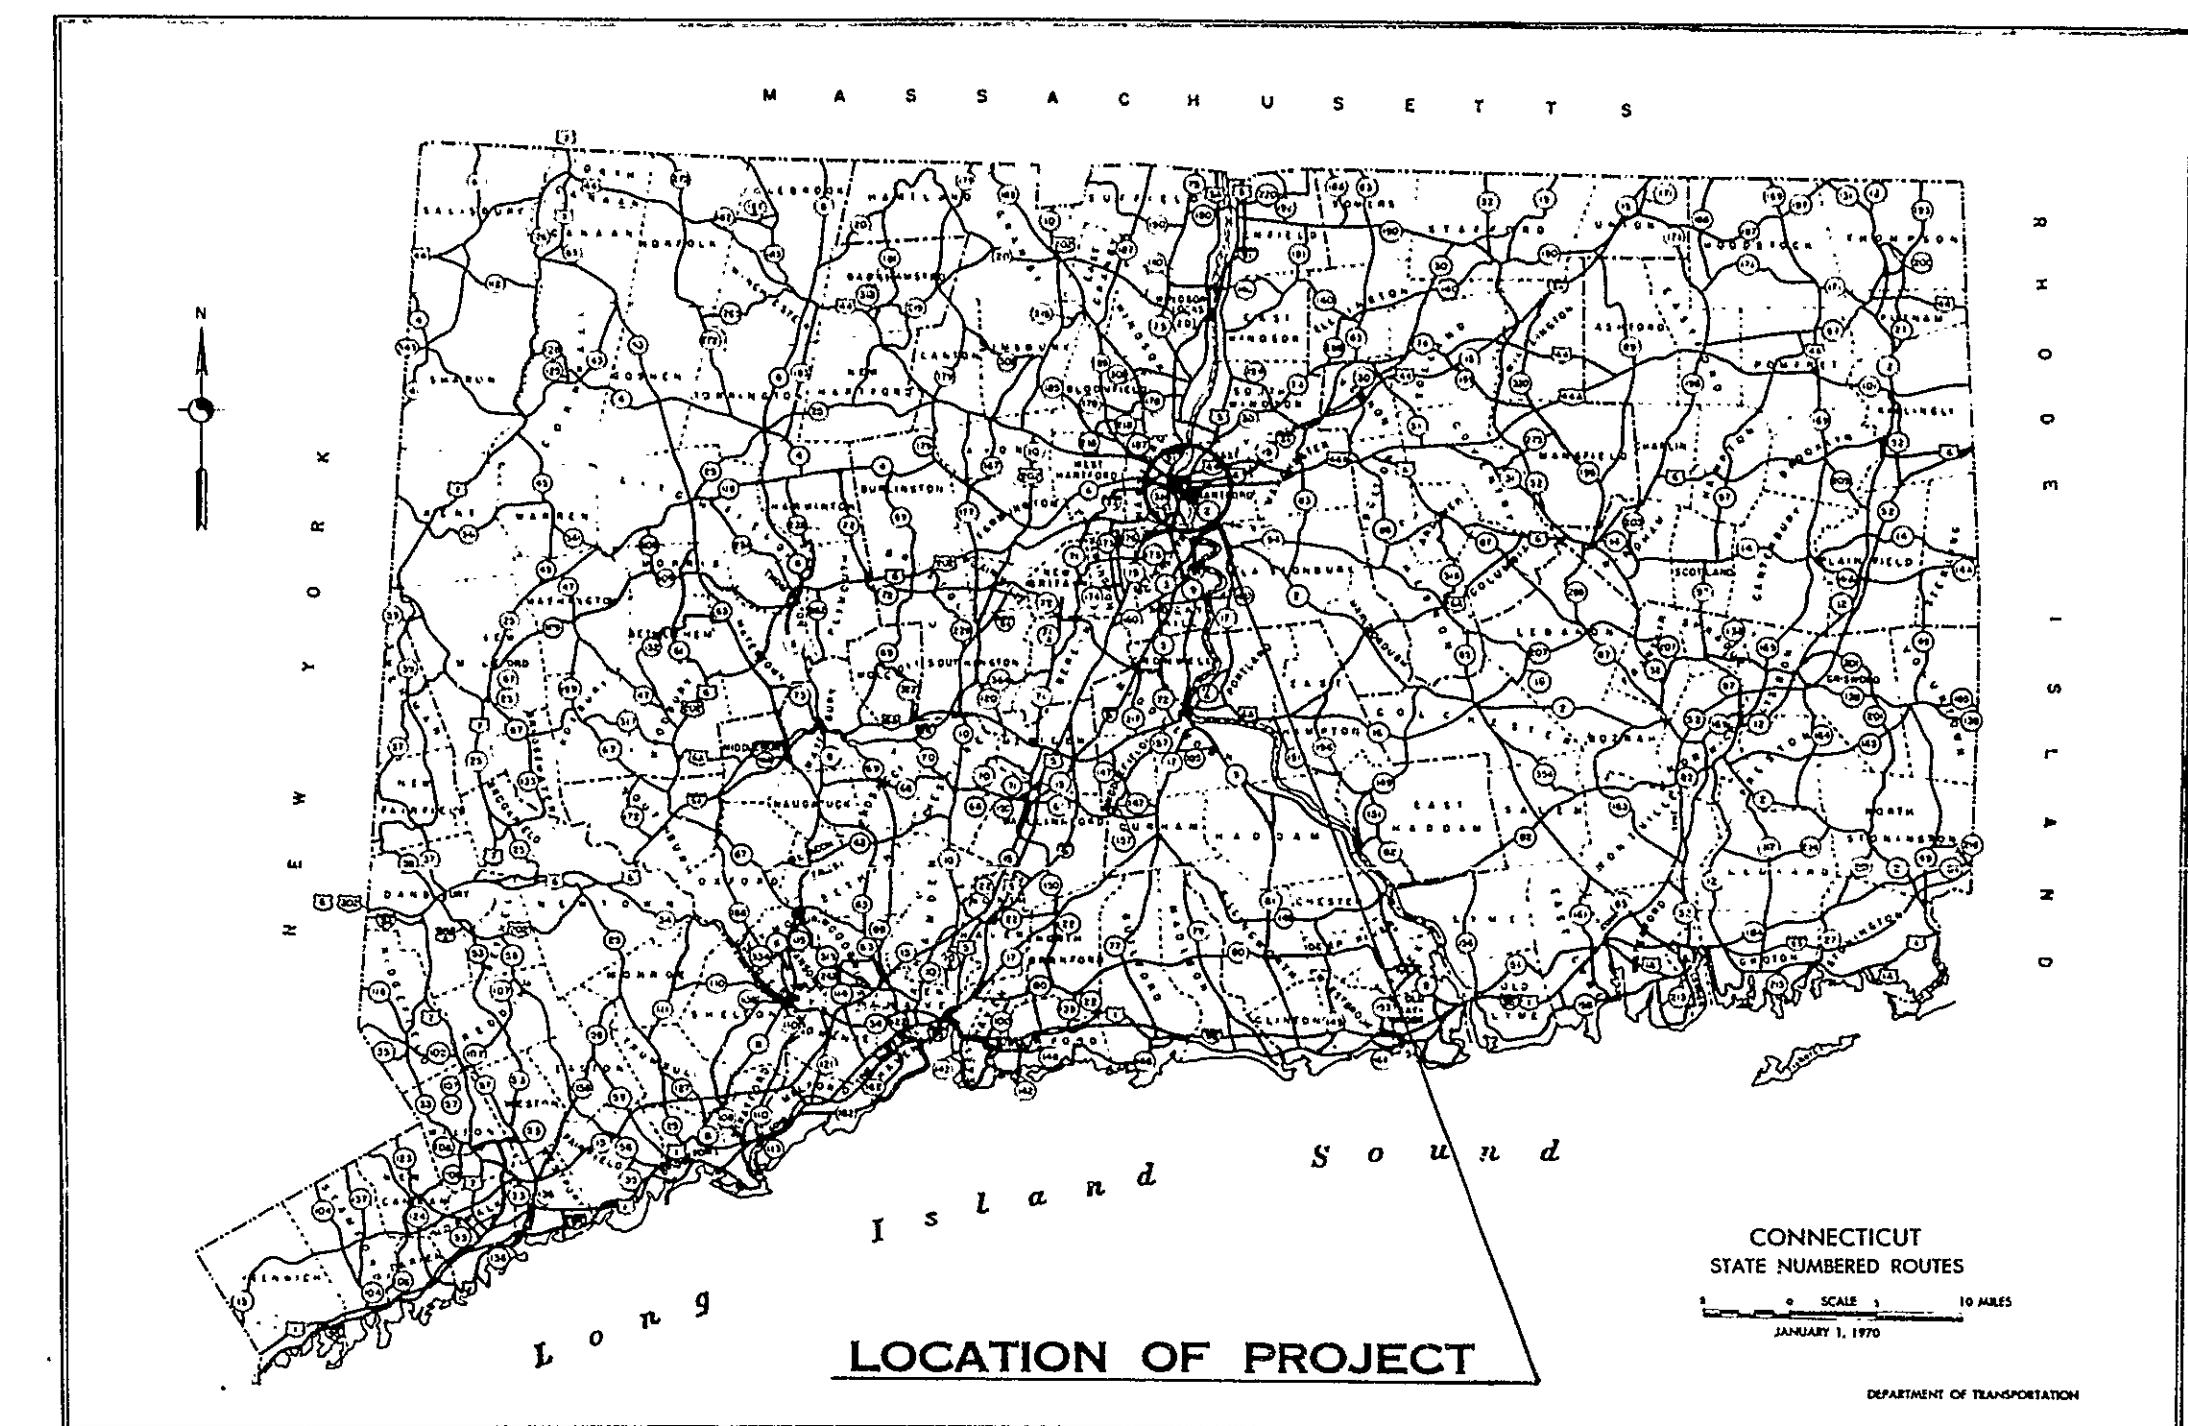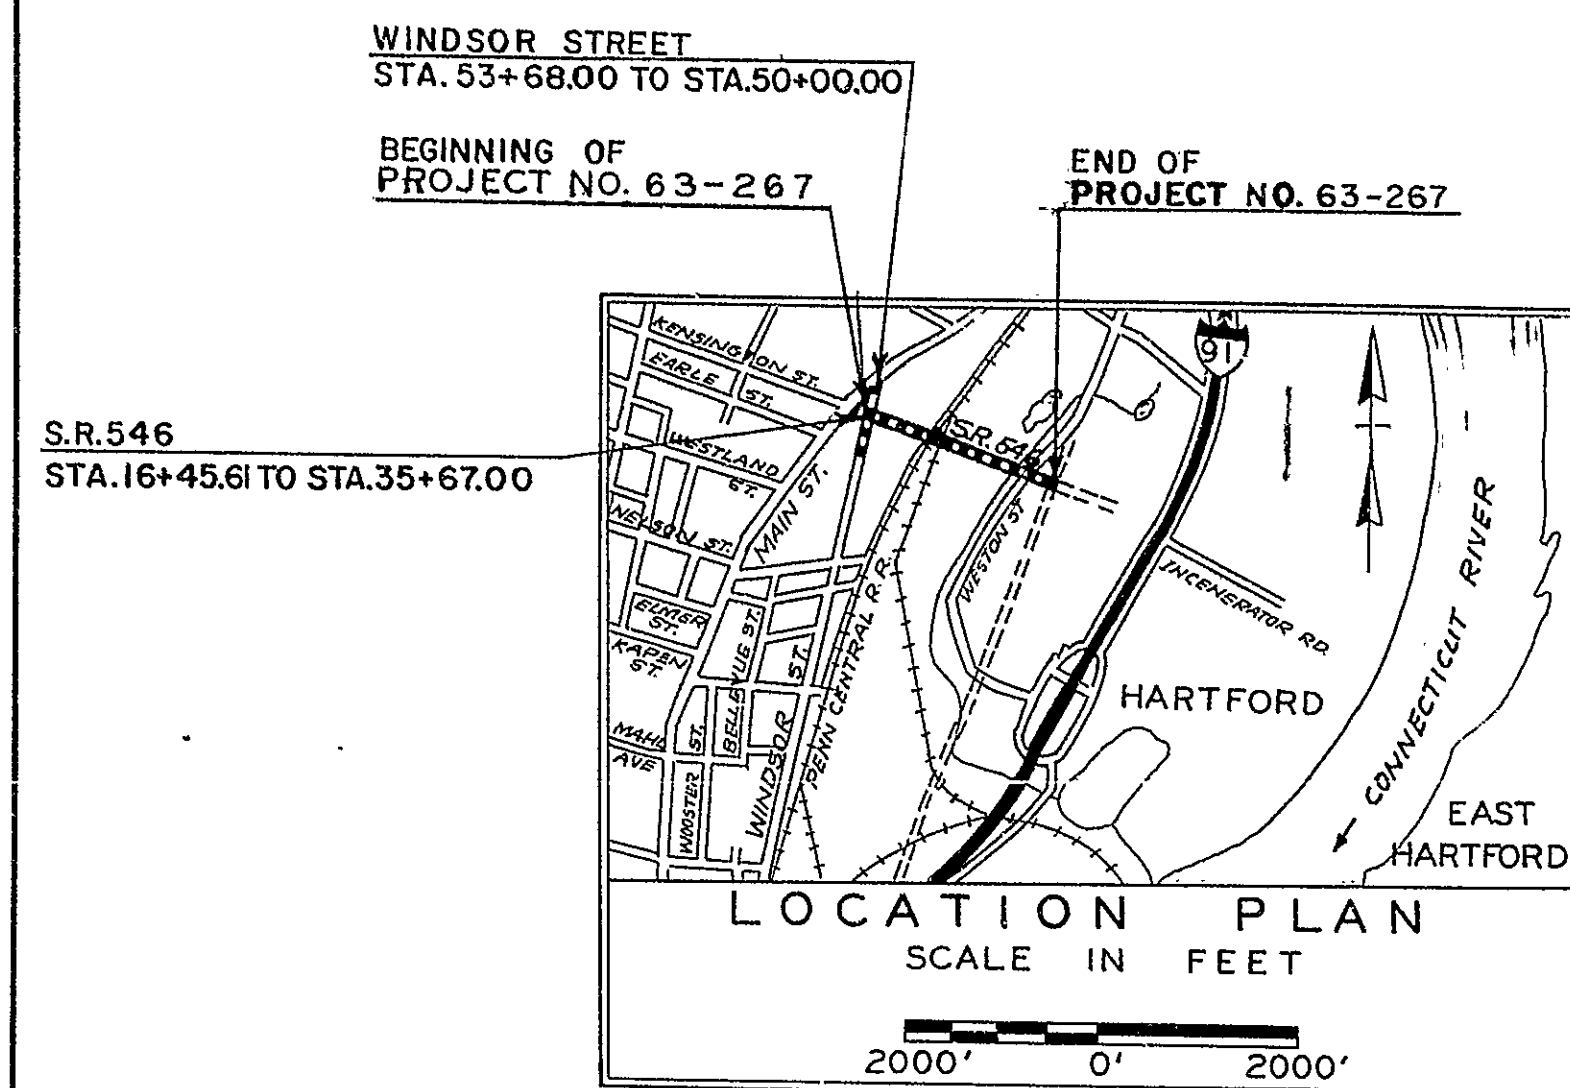


ALL ELEVATIONS ON THIS PROJECT
BASED ON

TOWN NO. 63
PROJECT NO. 267

ALL COORDINATE VALUES SHOWN REFER
TO THE CONNECTICUT RECTANGULAR
COORDINATE SYSTEM.

STANDARD CONVENTIONS

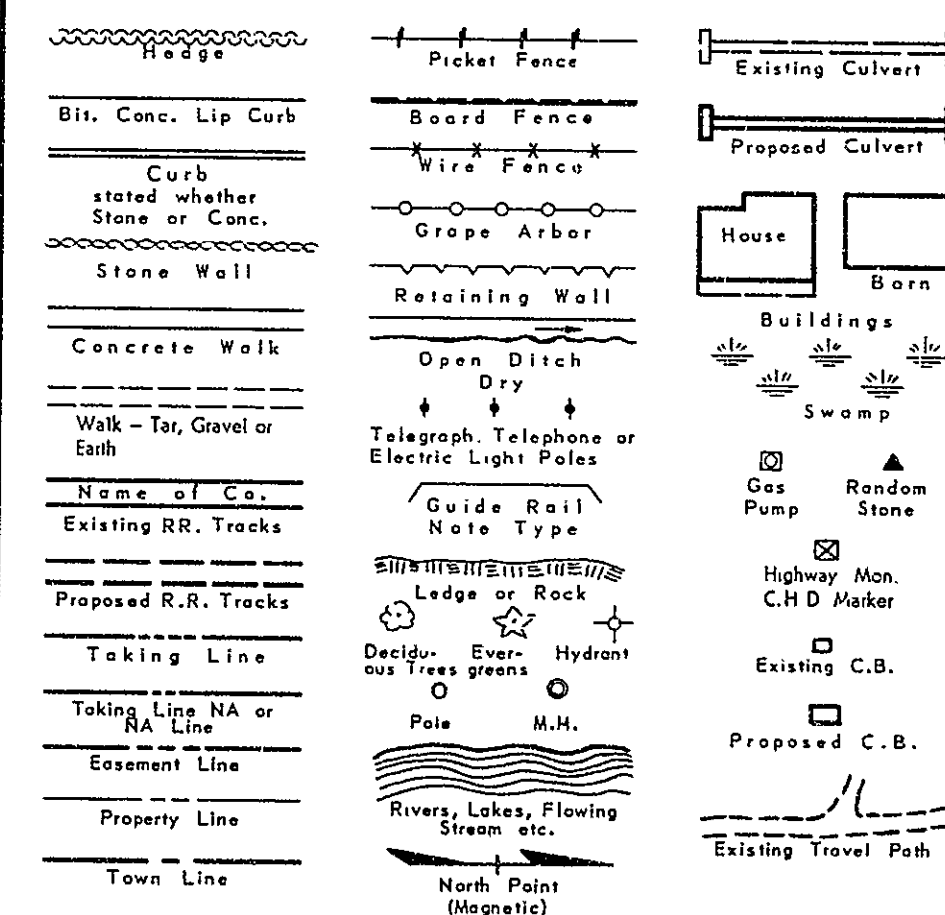

THIS MAP CONFORMS TO CLASS "D"
OF CODE OF CONNECTICUT TECHNICAL
COUNCIL, INC.

I HEREBY CERTIFY THAT THIS MAP IS
SUBSTANTIALLY CORRECT TO THE BEST
OF MY KNOWLEDGE AND BELIEF.

Charles J. Sullivan
CHIEF, SURVEY & MAPPING

APRIL 5, 1979

Frank M. D'Addabbo

APRIL 5, 1979

FRANK M. D'ADDABBO P.E.
DEPUTY TRANSPORTATION COMMISSIONER

Fig. 12 9 48 88 77
T.C. 12 9 48 88 77
L.S.P.

0 INCHES 1 2 3 4