

1392

1 3 9 2 - 3



RECEIVED BY

Robert A. Doughty

JAN 3 3 07 PM '85

TOWN & CITY CLERK
HARTFORD

VOL _____ PAGE _____

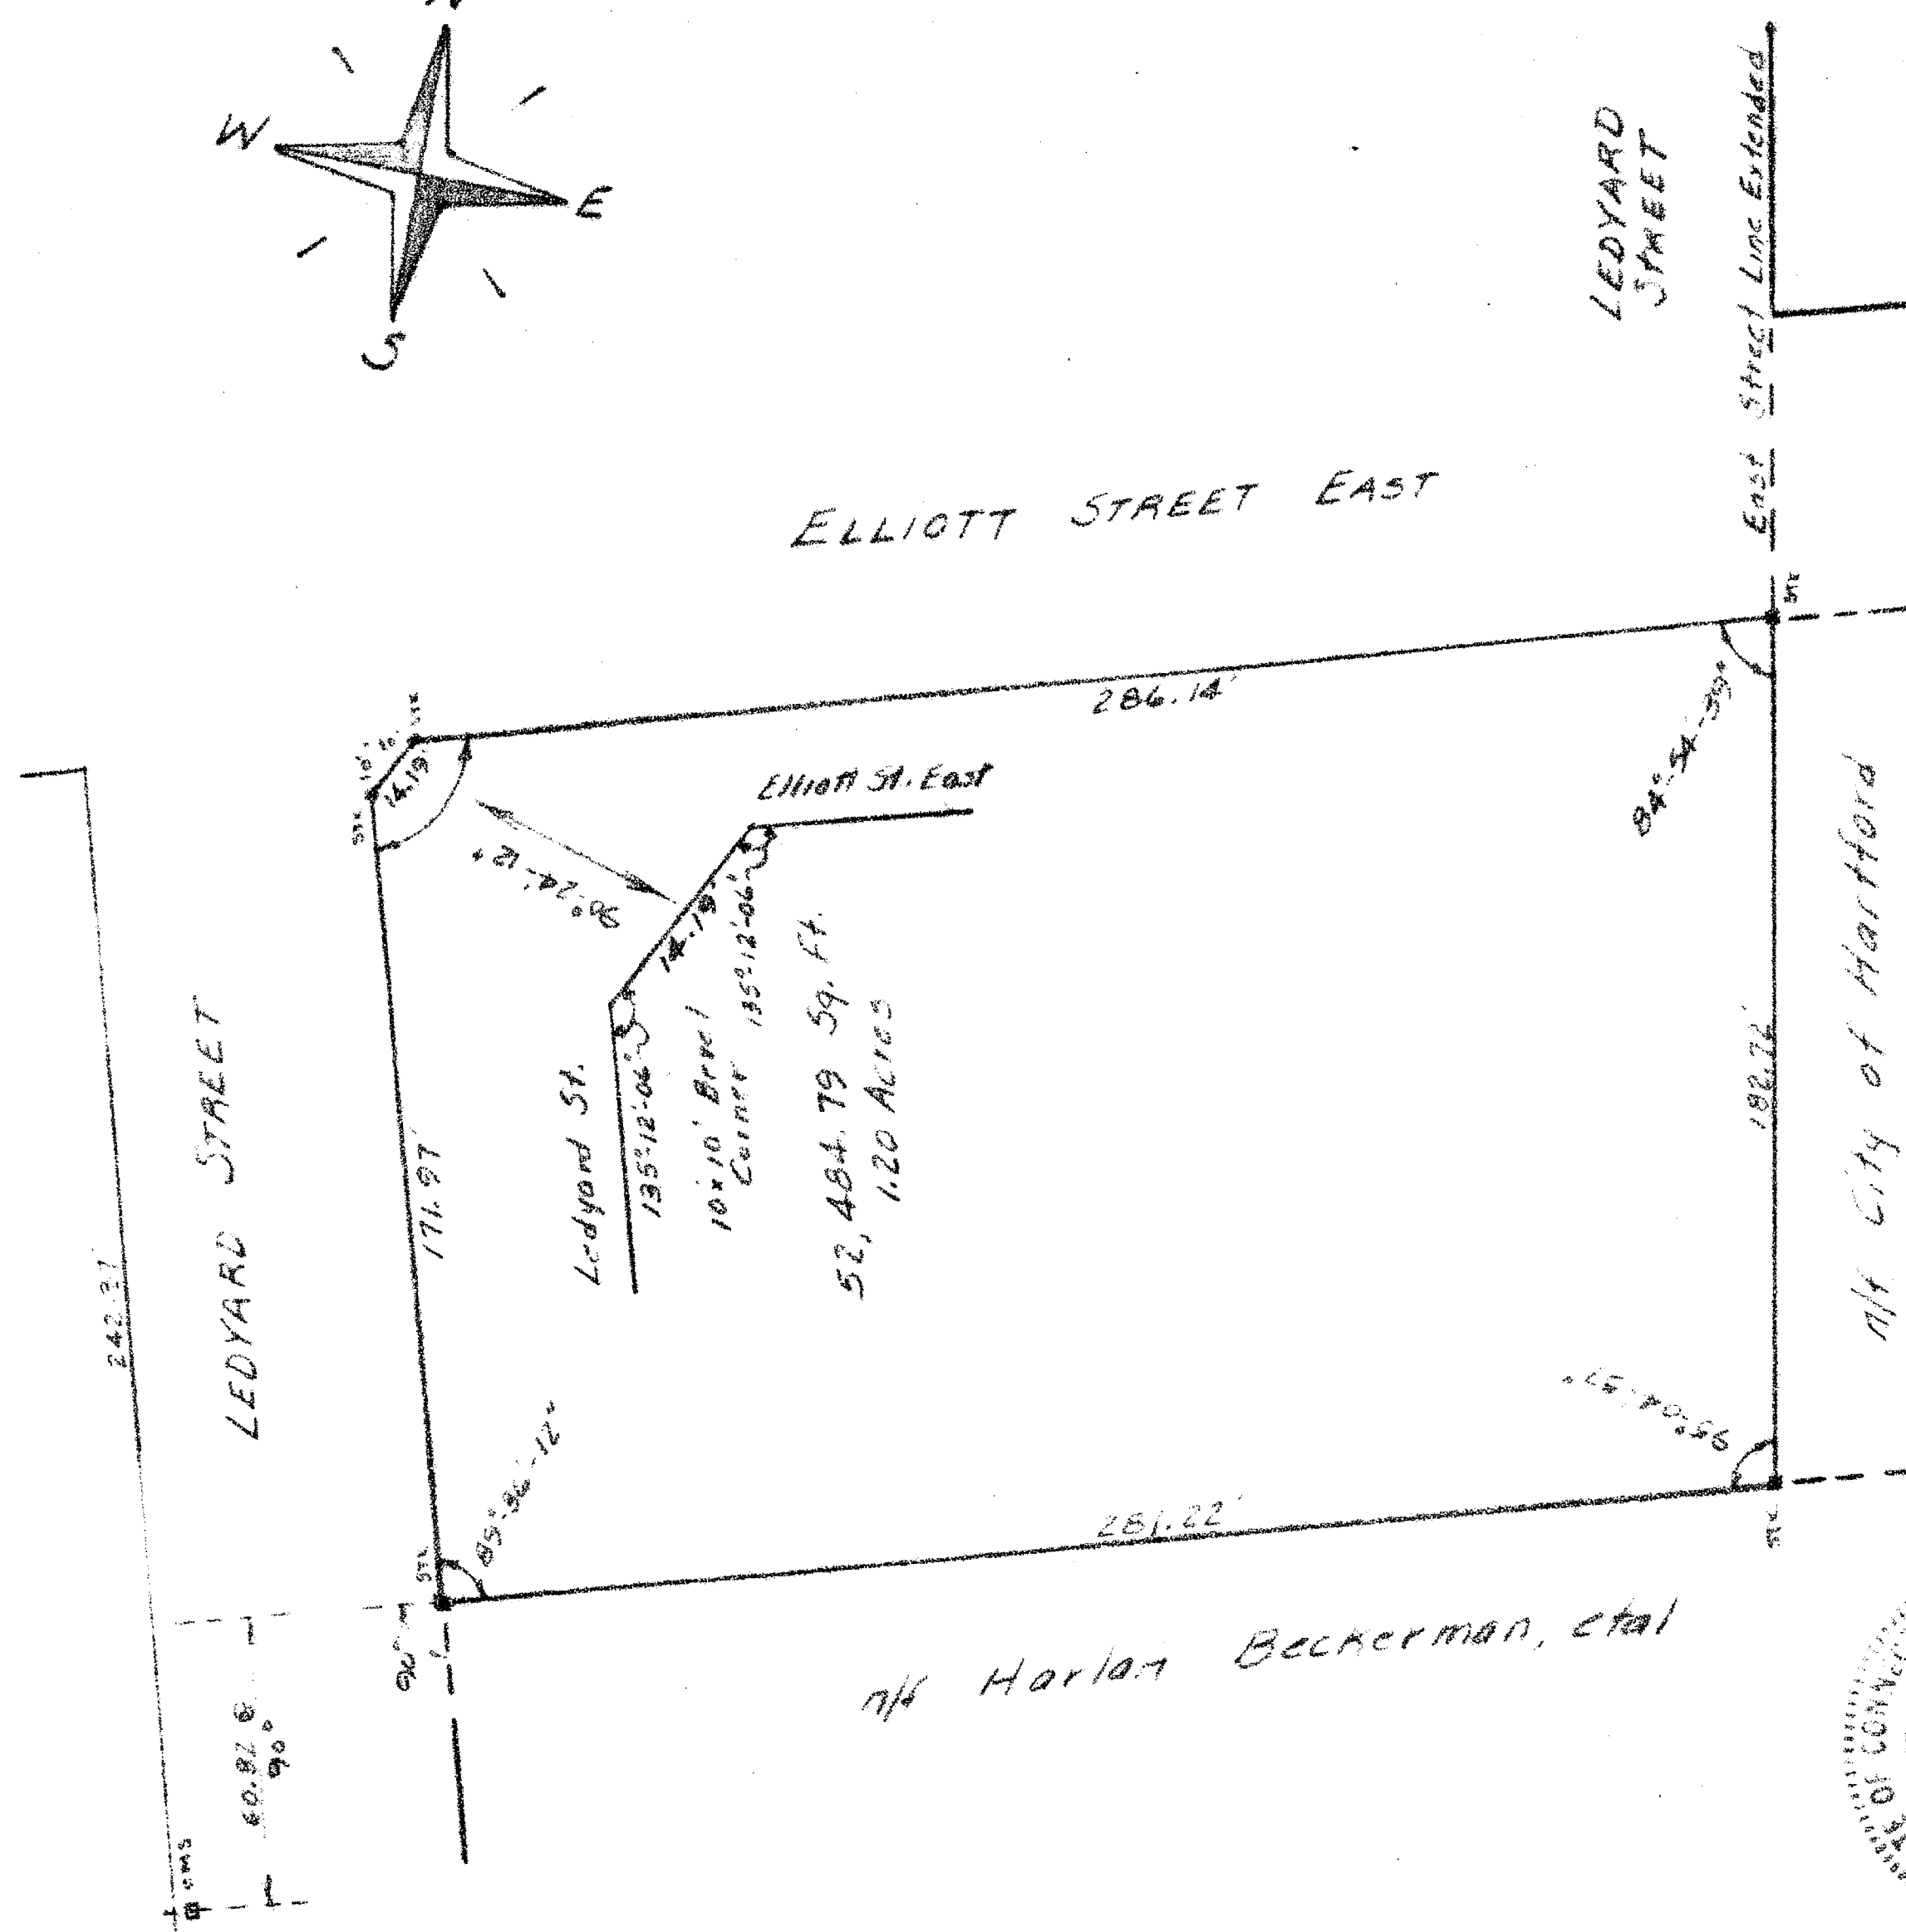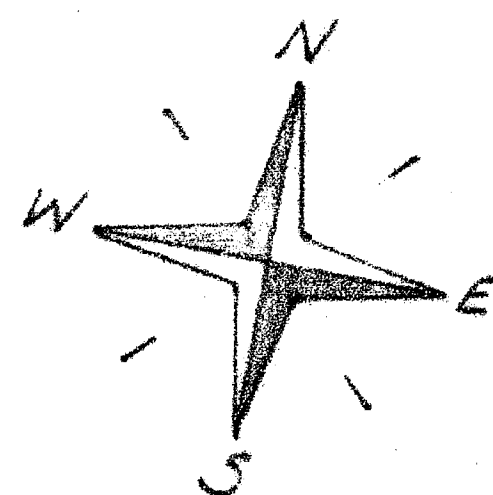

CITY OF HARTFORD
 DEPT. OF PUBLIC WORKS
 100 STATE ST.
 HARTFORD, CT 06103

1. PROJECT NO. 010882
 2. DATE FEB. 8, 1984
 3. SCALE 1"=50'
 4. FILED G.C.4.

LAND TO BE CONVEYED
 TO
 SPERA CONSTRUCTION

The portions of Ledyard St. + Elliott St. East shown on this plan are established public streets of the City of Hartford.

12/29/85
Date

Samuel E. Williams
City Engineer

Hartford.
1/23/85
Date

Certified, substantially

correct.
James T. D. W. J. S.



Certified substantially
correct.
Francis J. D. Murphy, L.S.

30

1392

