


STREET LIGHT STANDARD
N.T.S.

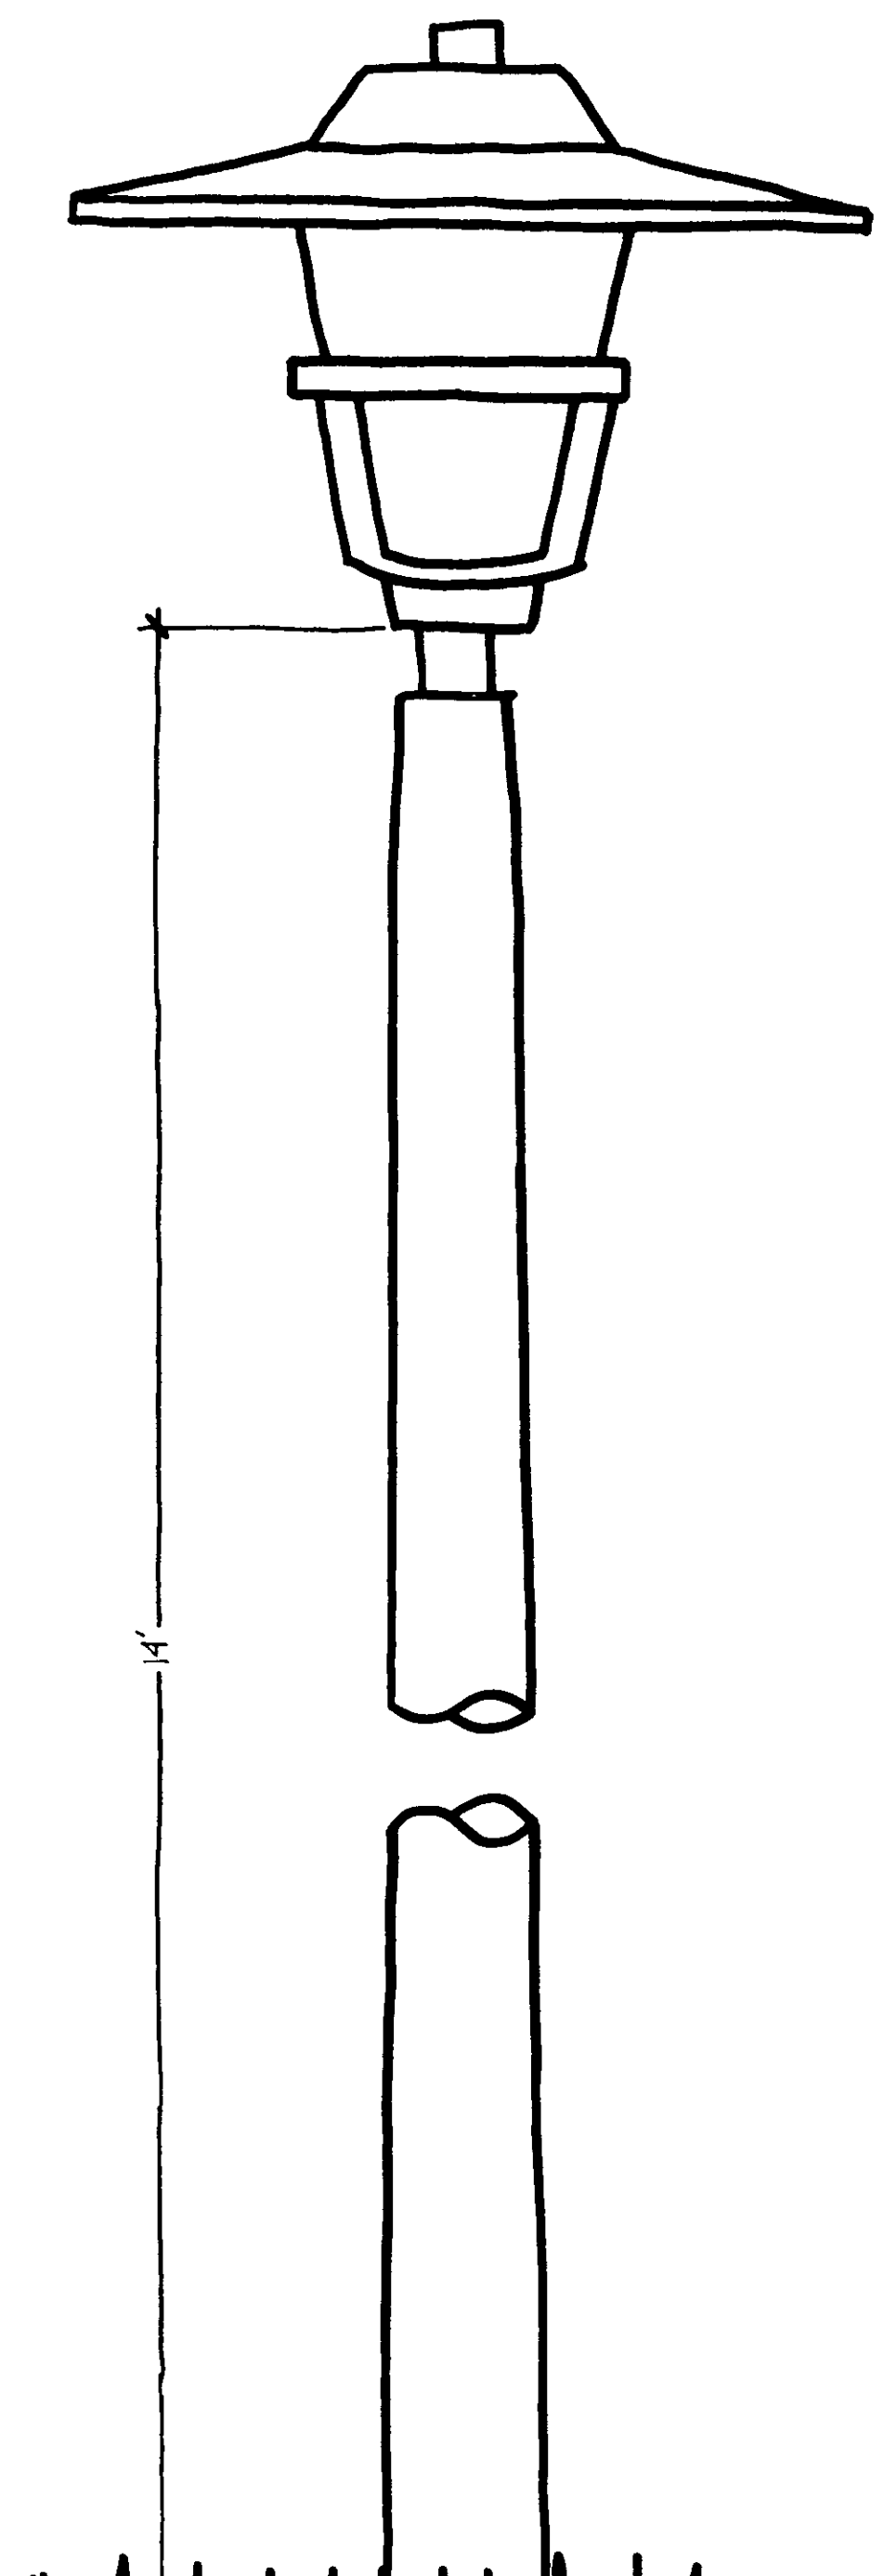


CL&P "Contemporary" Fixture
14' Pole Height
150 Watt H.P.S.
Gray fiberglass pole per CL&P standards

PUBLIC SPACE PLANTING CONCEPT (KEY)

- NEIGHBORHOOD INTEGRATION AREA**
Red Maple Red Oak
Sugar Maple Sourgum/Tupelo
- INTERSECTION AREA**
Pin Oak Locust
Sycamore Maple Zelkova
Linden
- INTERNAL STREET TREES**
Red Oak
Red Maple
- BUFFER AREAS**
Trees:
White Ash
Weeping Willow
Sugar Maple
Shrubs:
Shadblow
Forsythia
Viburnum
Russian Olive
Red Cedar
Hornbeam
Red Twig Dogwood
Summersweet
Mock Orange
Ilex varieties

COMMISSION ON THE CITY PLAN
APPROVED
Allyson Knight
DIRECTOR, SECRETARY DATE
3/27/77


CREDIT REPROGRAPHIC
FIXED LINE MYLAR

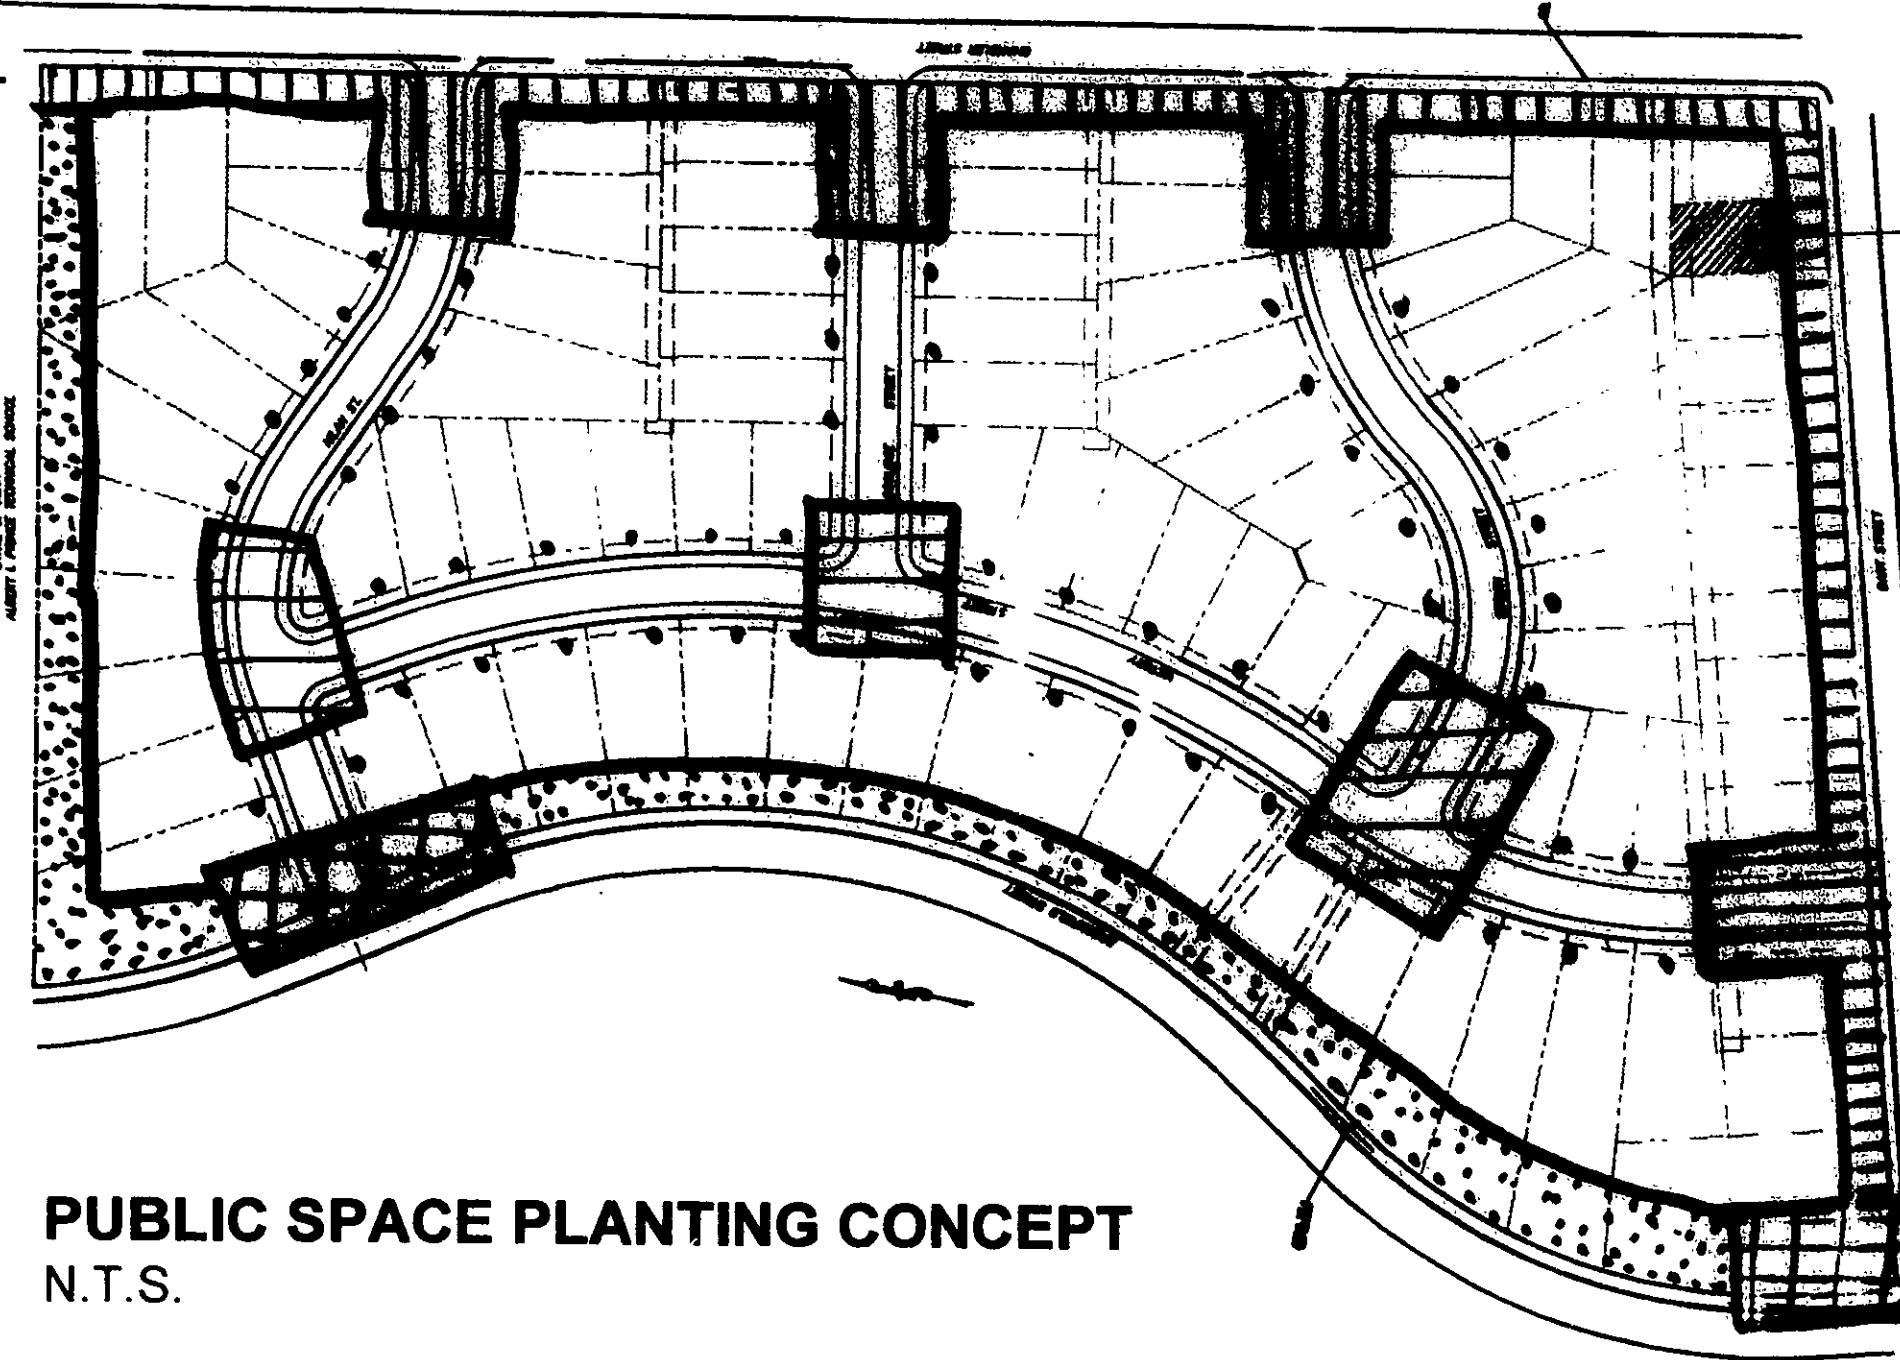

PUBLIC SPACE PLANTING CONCEPT
N.T.S.

SINGLE FAMILY MODEL UNIT

CONCEPTUAL BUFFER PLANTING
SCALE: 1" = 50'

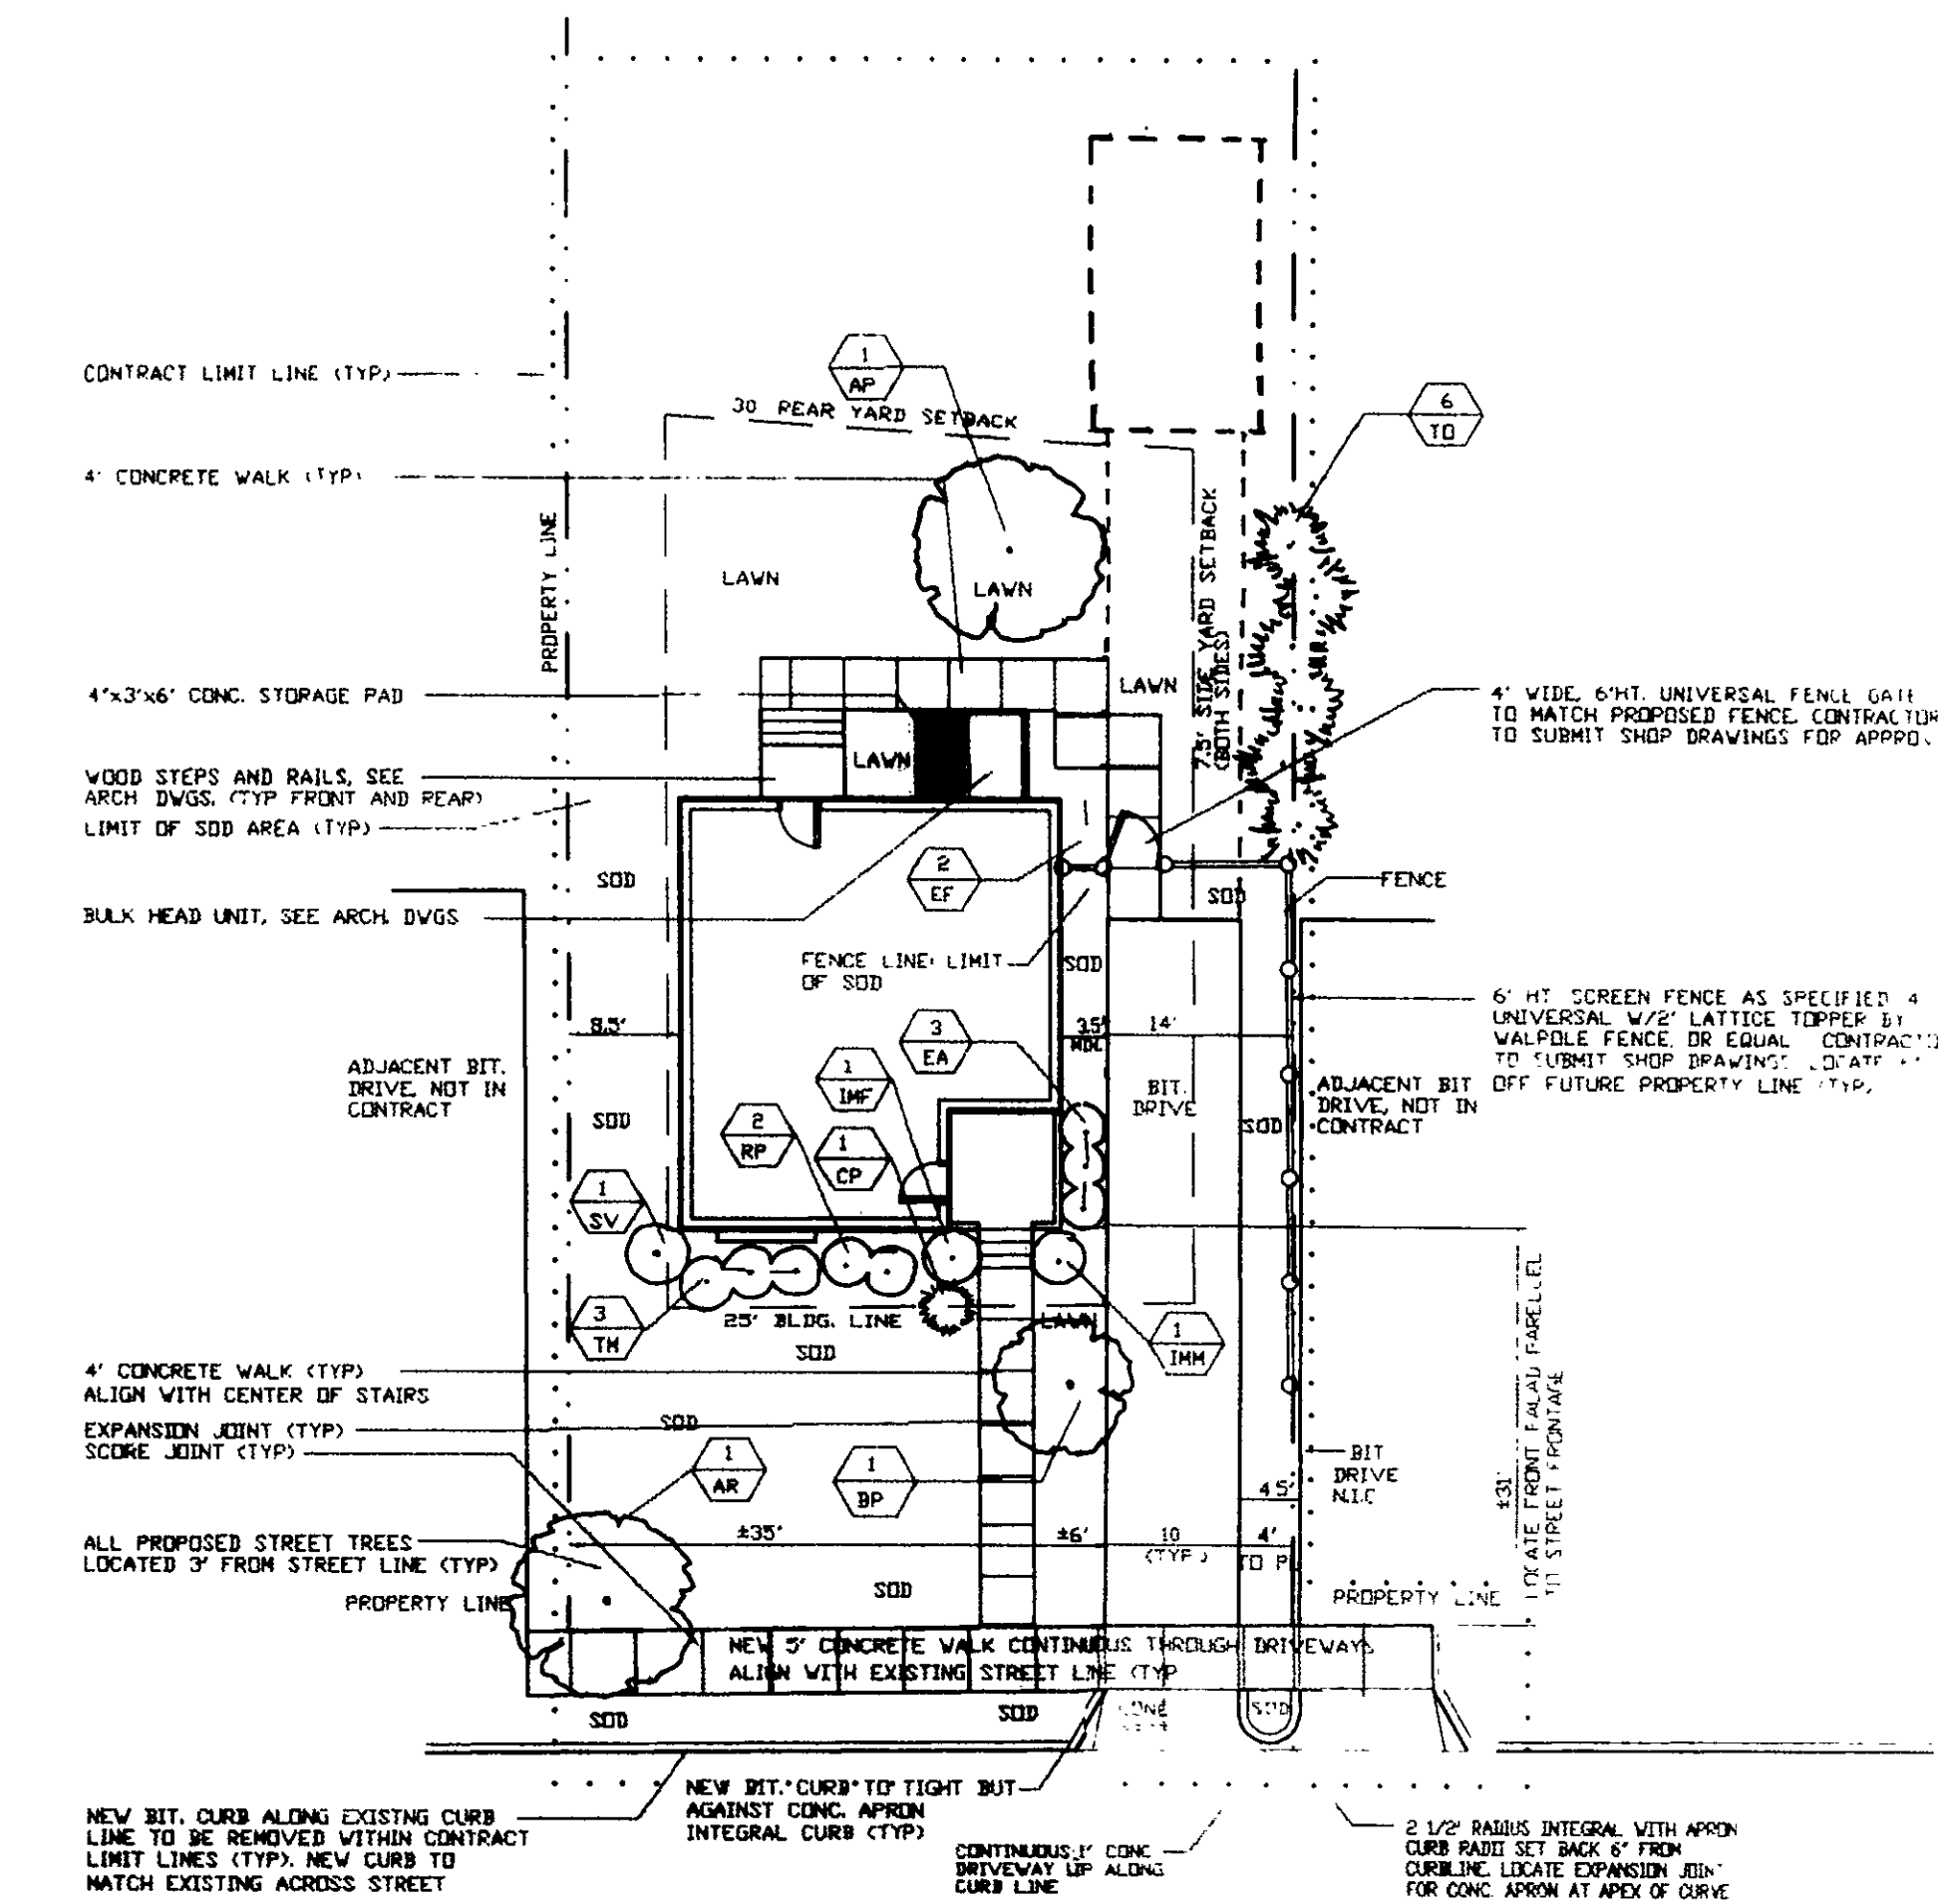

DART STREET

TYPICAL LOT DEVELOPMENT PLAN
SCALE: 1" = 15'

CONCEPTUAL BUFFER PLANTING (KEY)

- EXISTING TREE
PROPOSED SHADE/STREET TREE
PROPOSED FLOWERING TREE
PROPOSED EVERGREEN TREE
SHRUB MASSING

CHARTER OAK TERRACE SECTION D
PREPARED FOR
THE HOUSING AUTHORITY OF THE
CITY OF HARTFORD

TH&D/MLHA PLANNING TEAM

NOVEMBER, 1996
SCALE: AS SHOWN

2230

0 INCHES 1 2 3 4

2230
15 1/2