


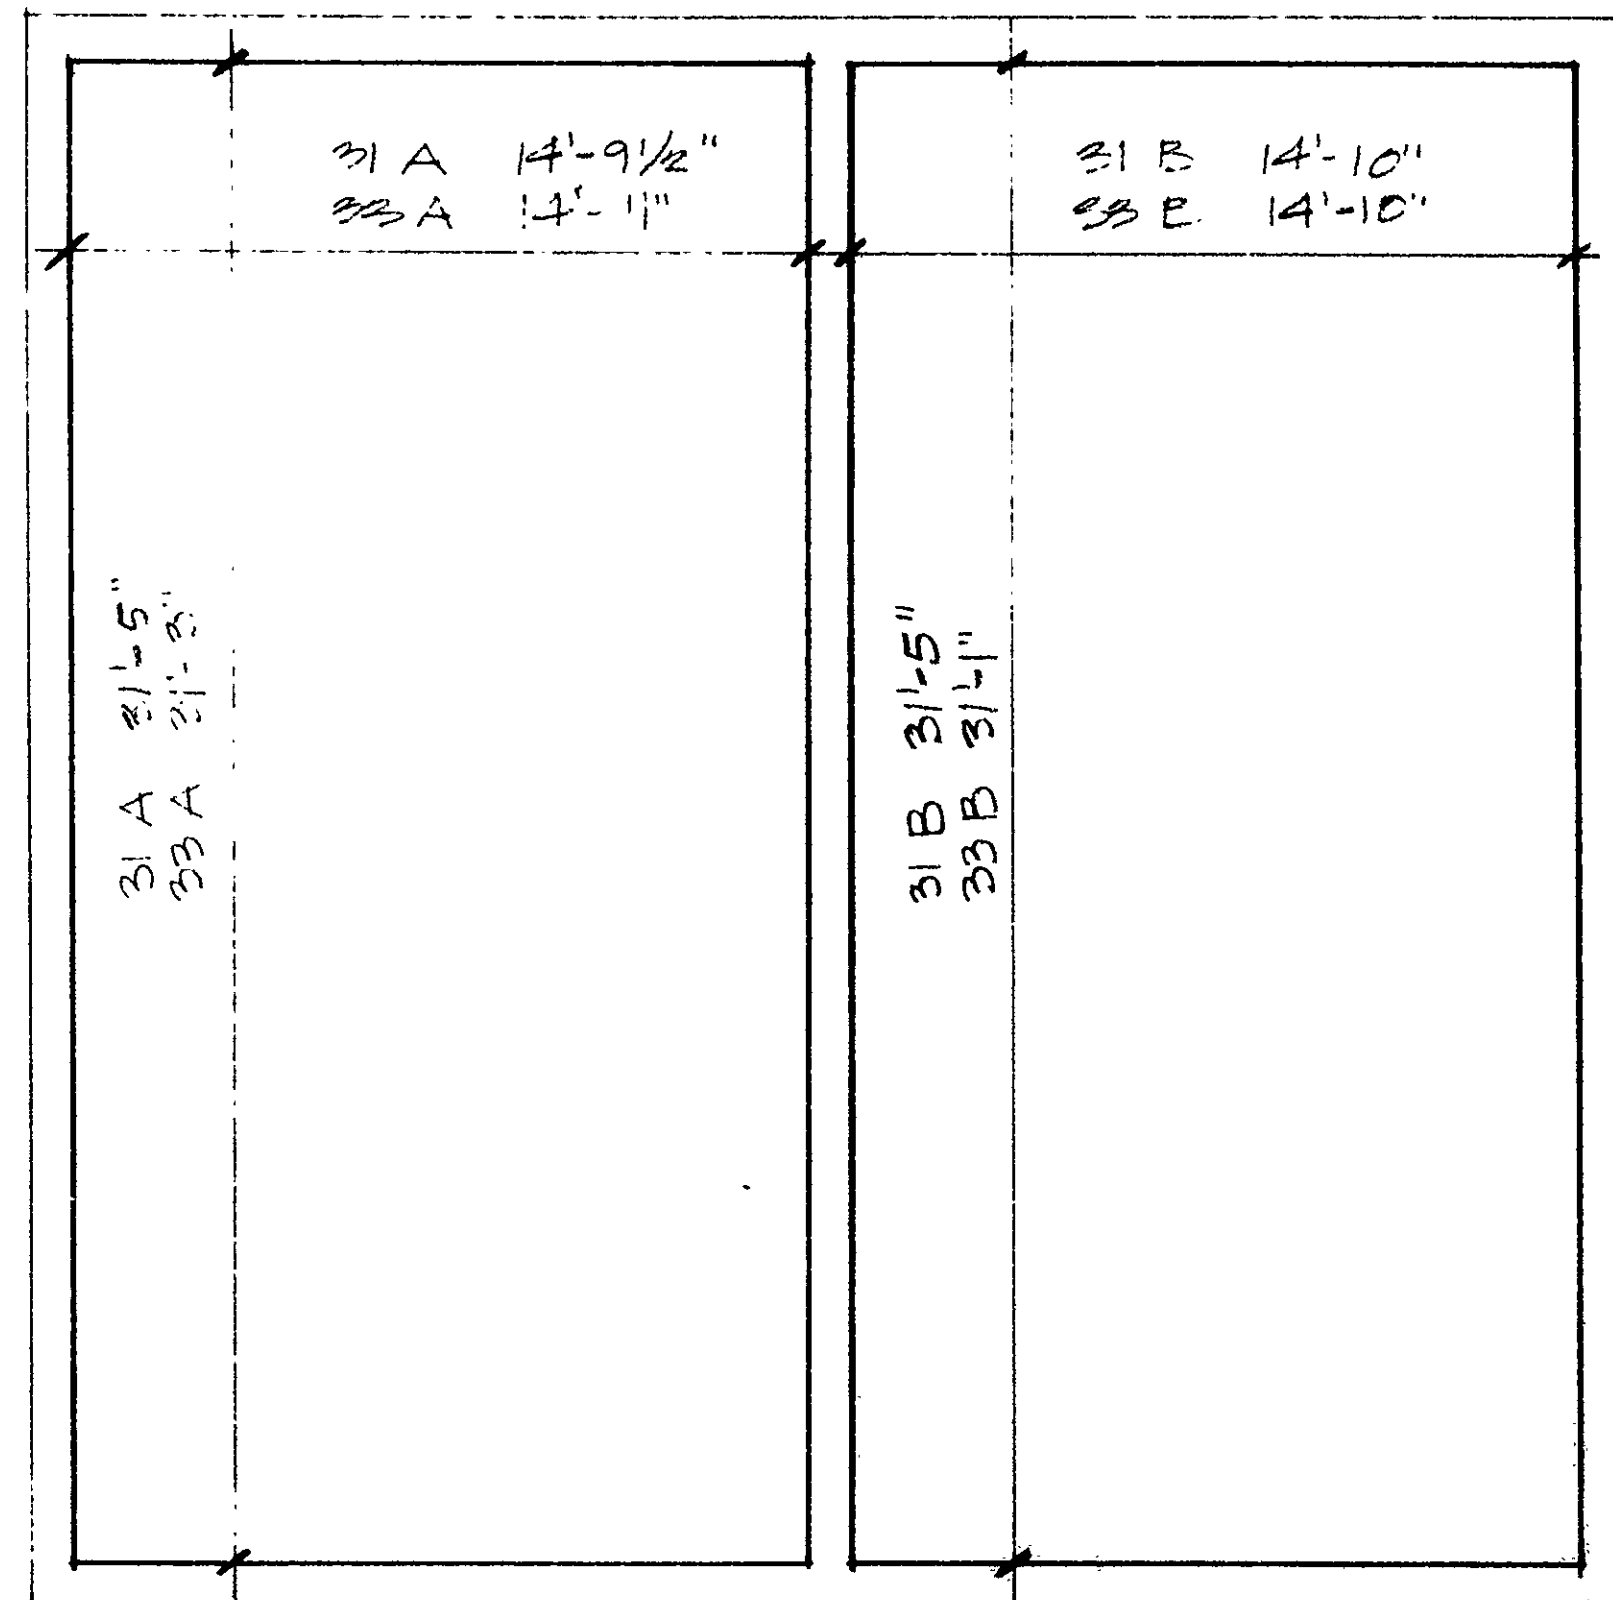


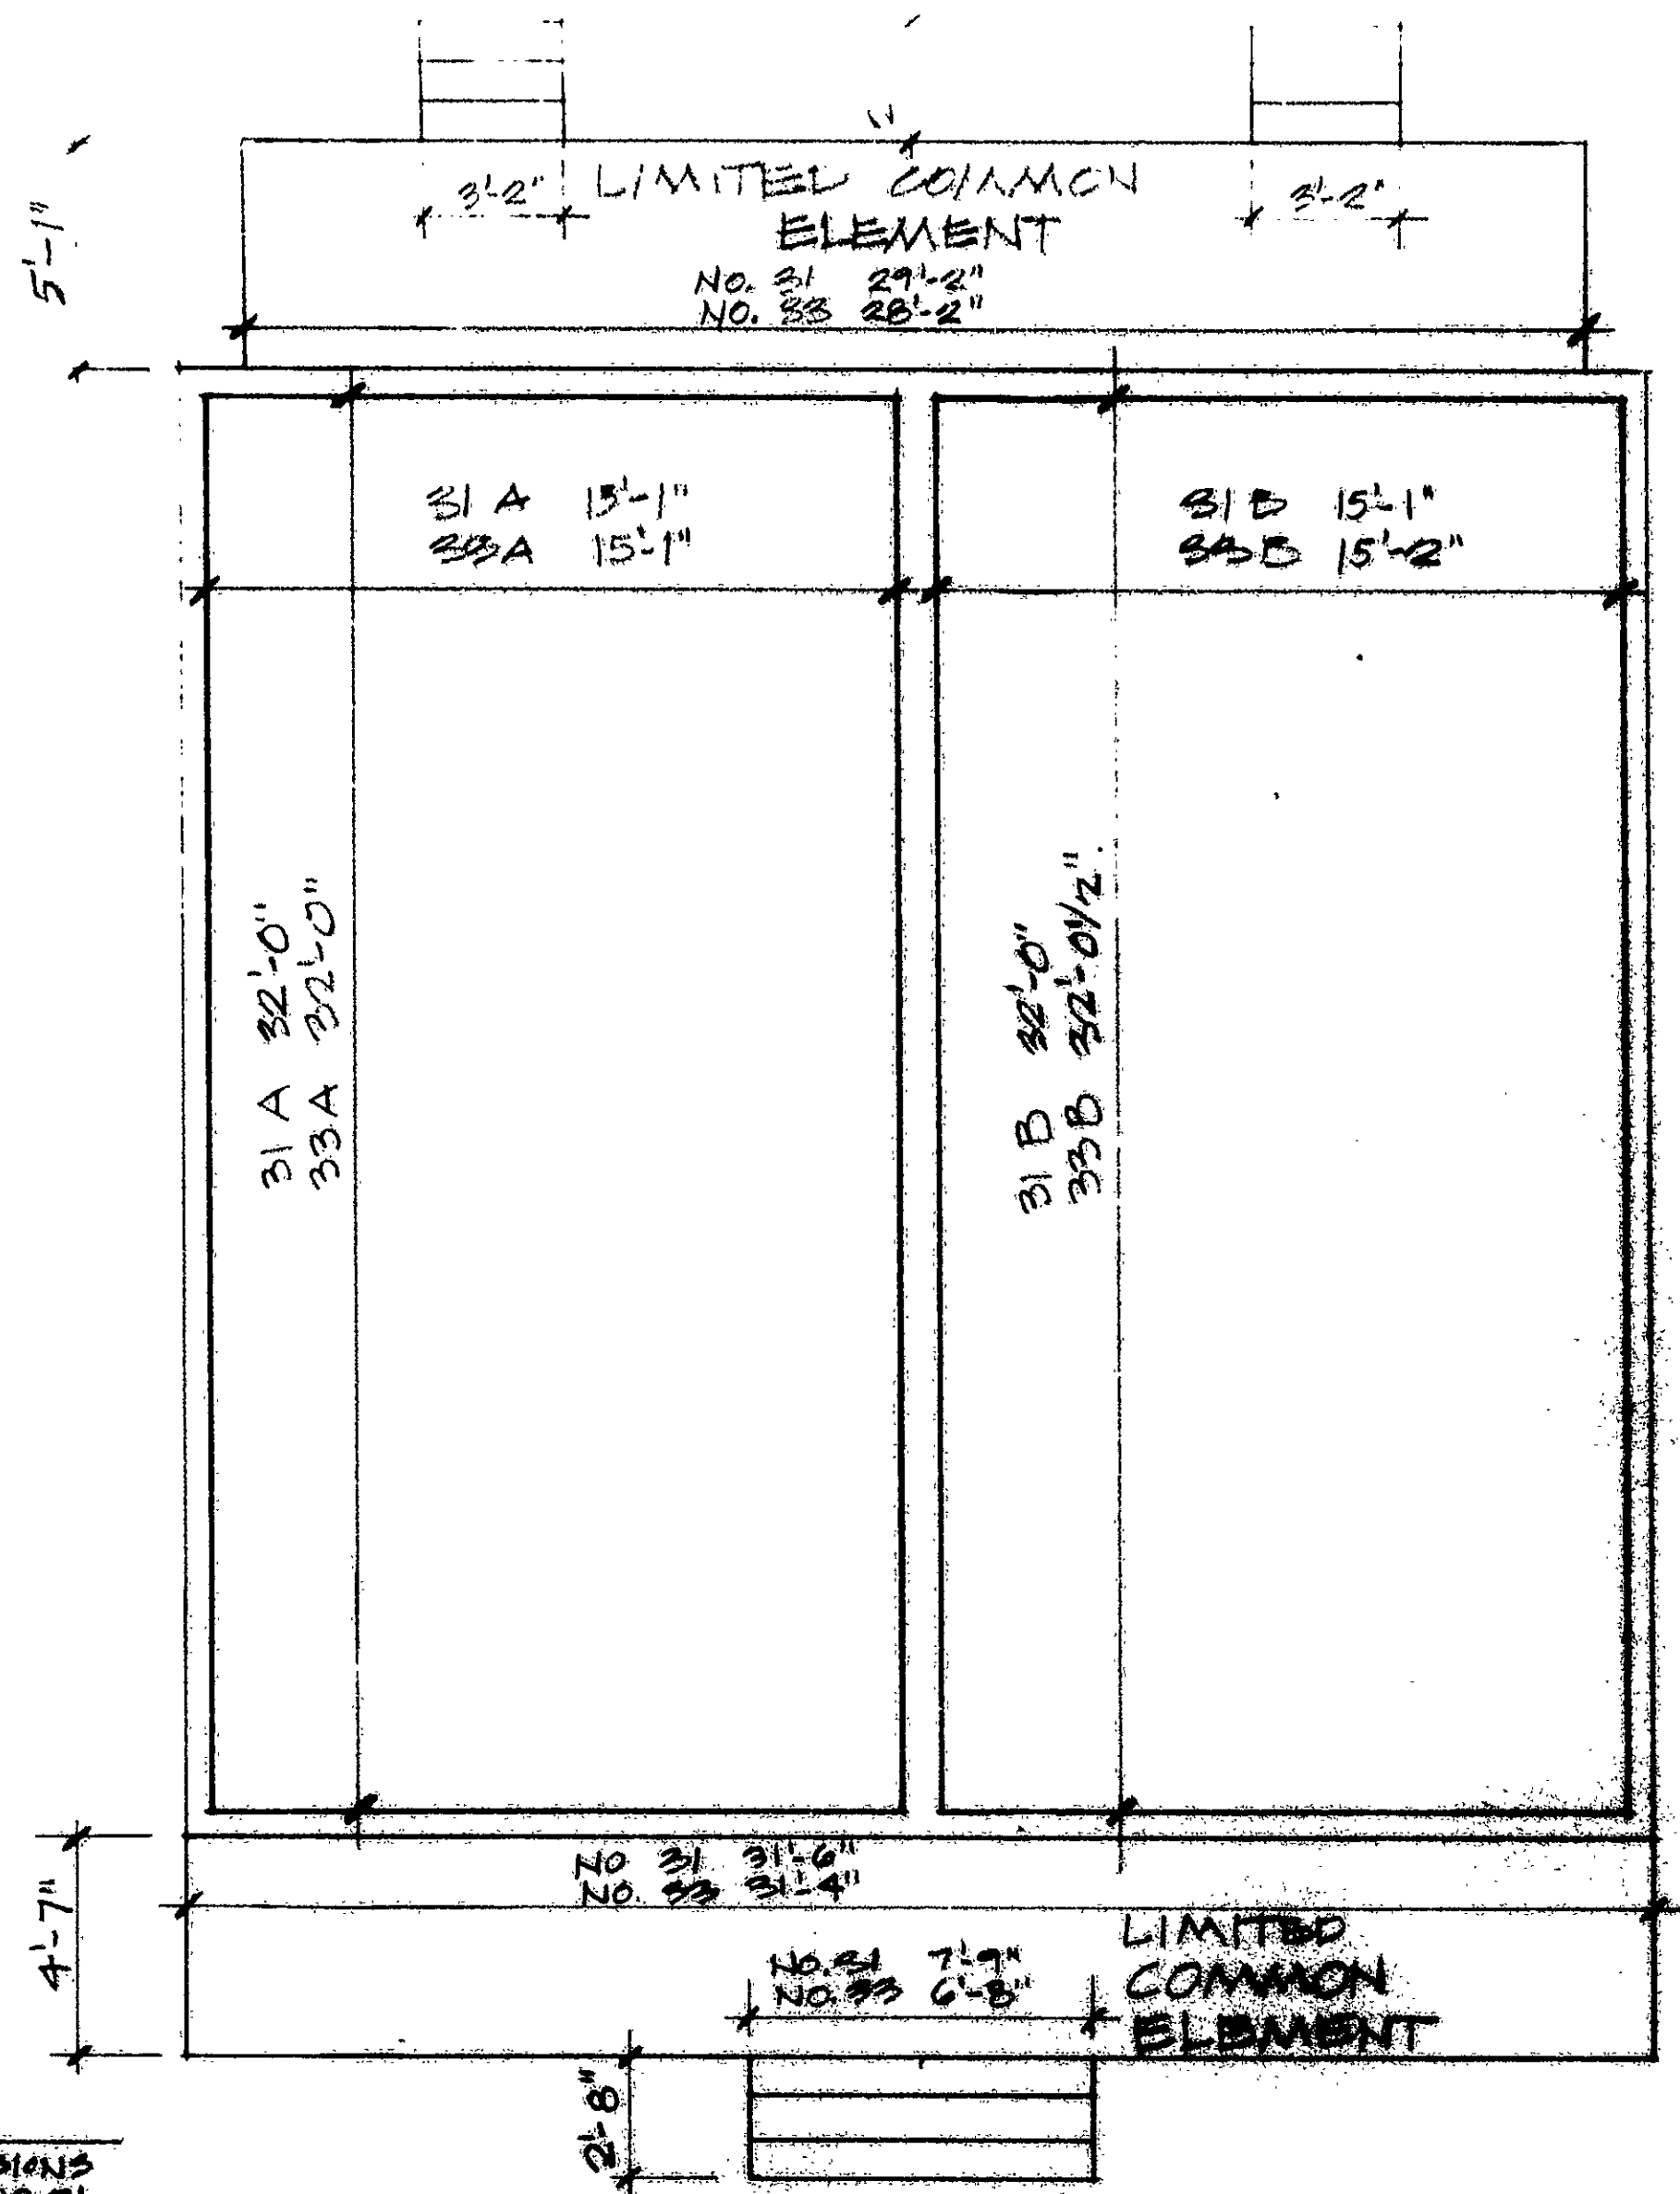


SCHEMATIC BASEMENT PLAN
1/4"=1'-0"

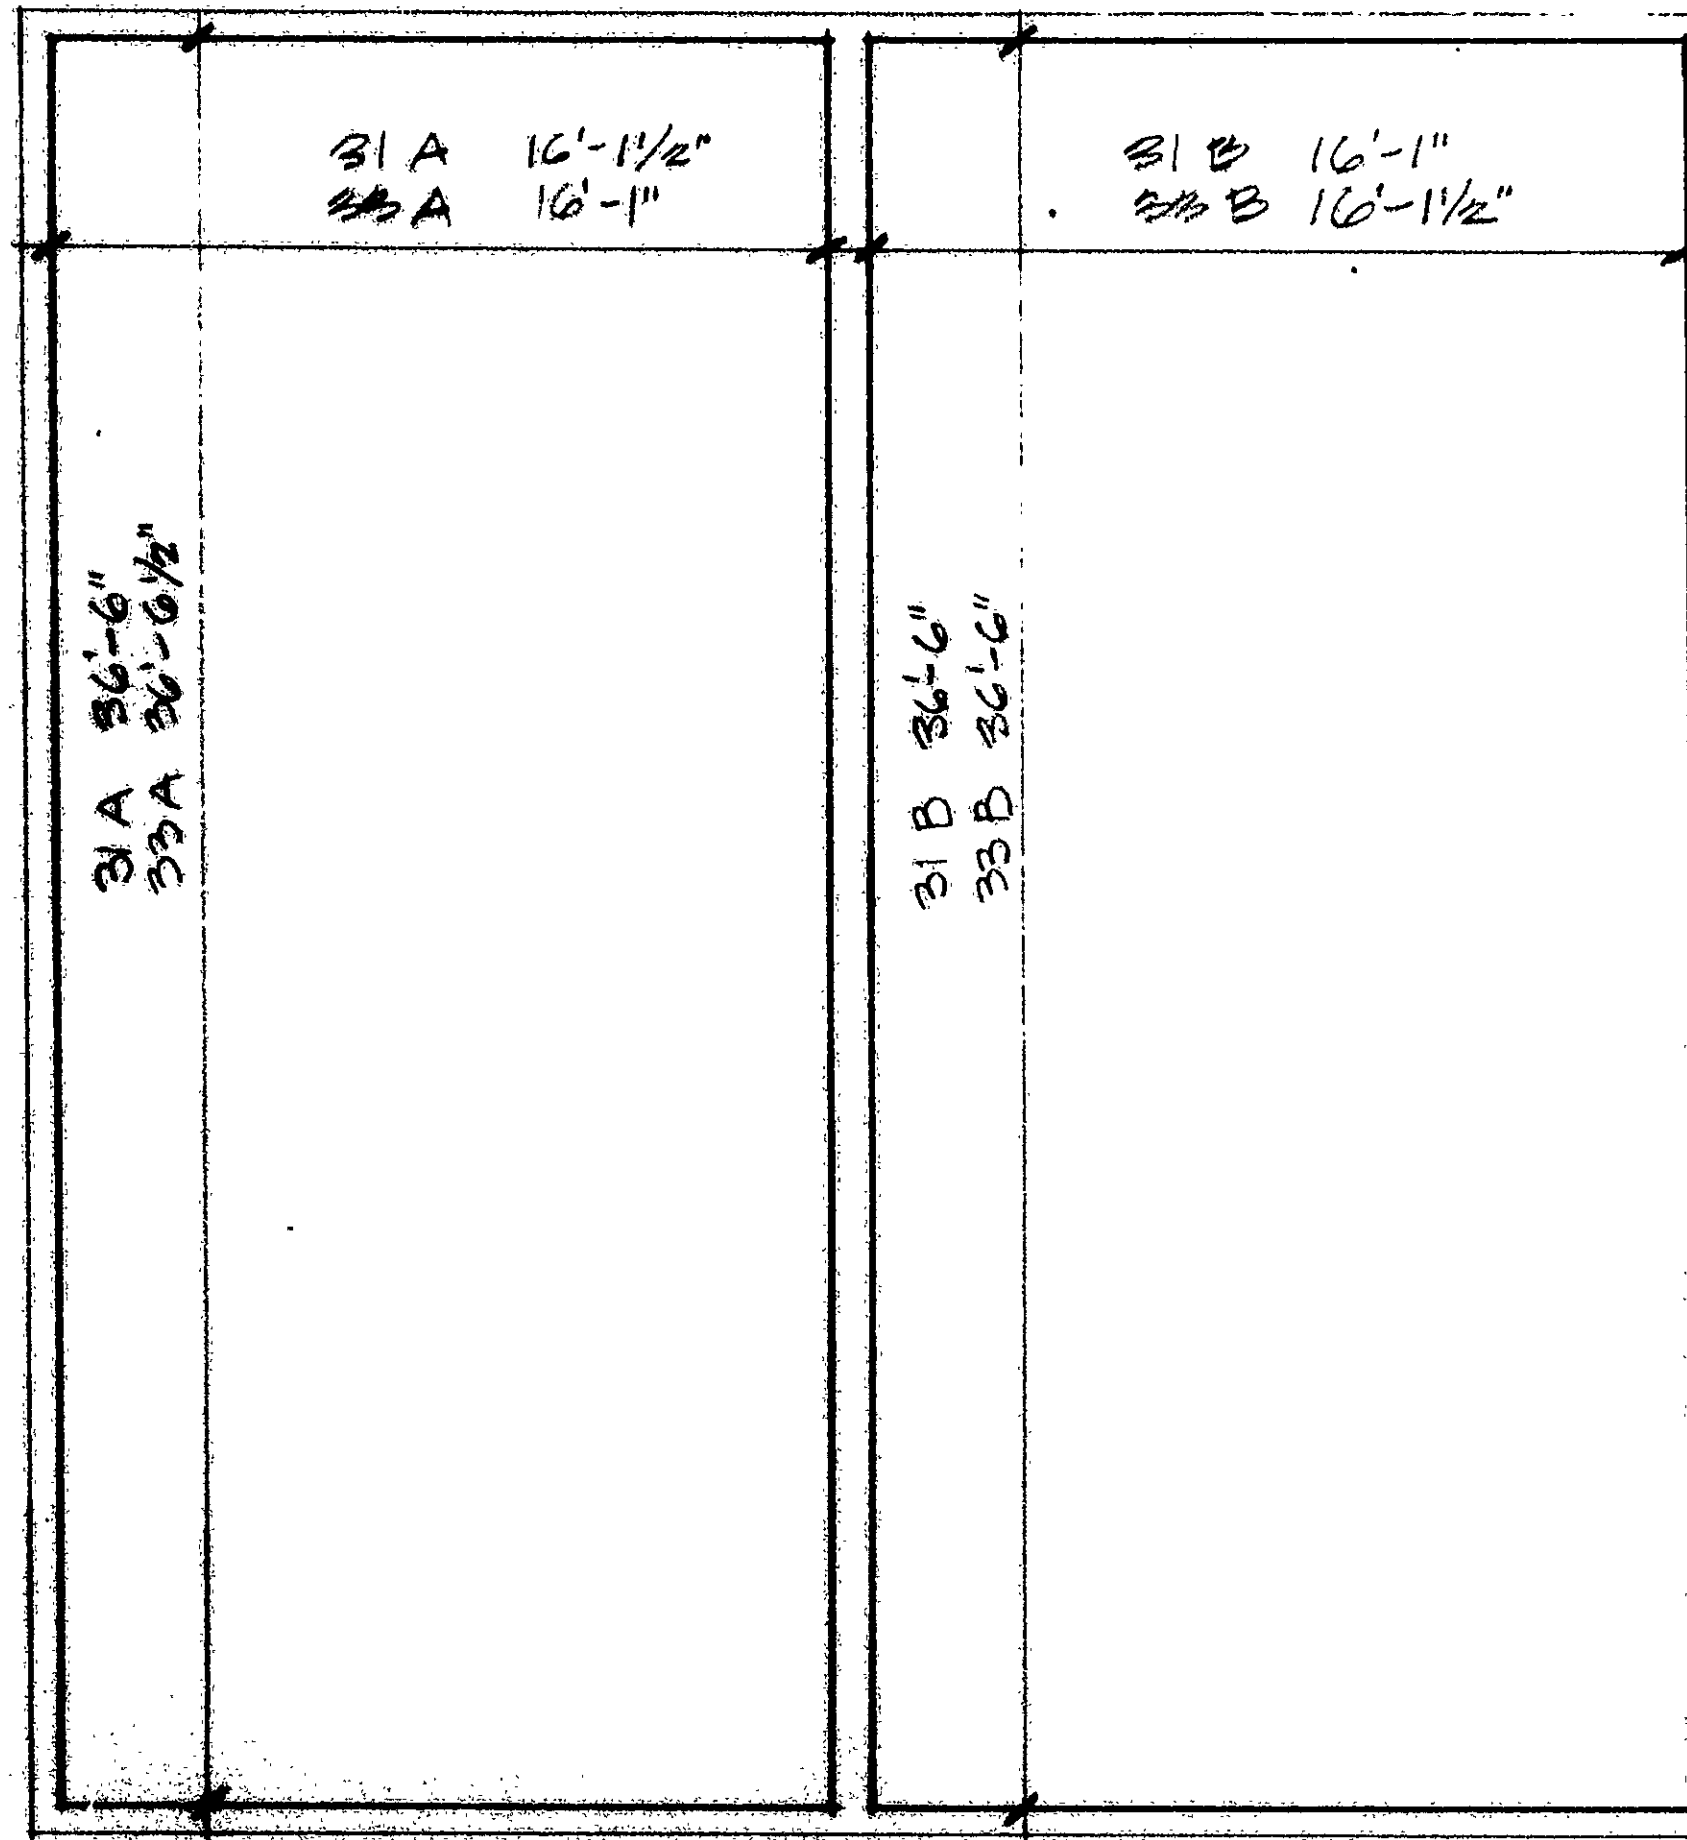

SCHEMATIC FIRST FLOOR PLAN
1/4"=1'-0"

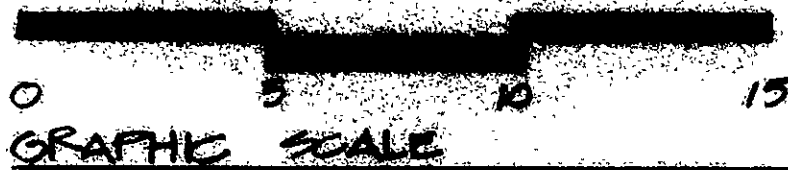


SCHEMATIC SECOND FLOOR PLAN
1/4"=1'-0"

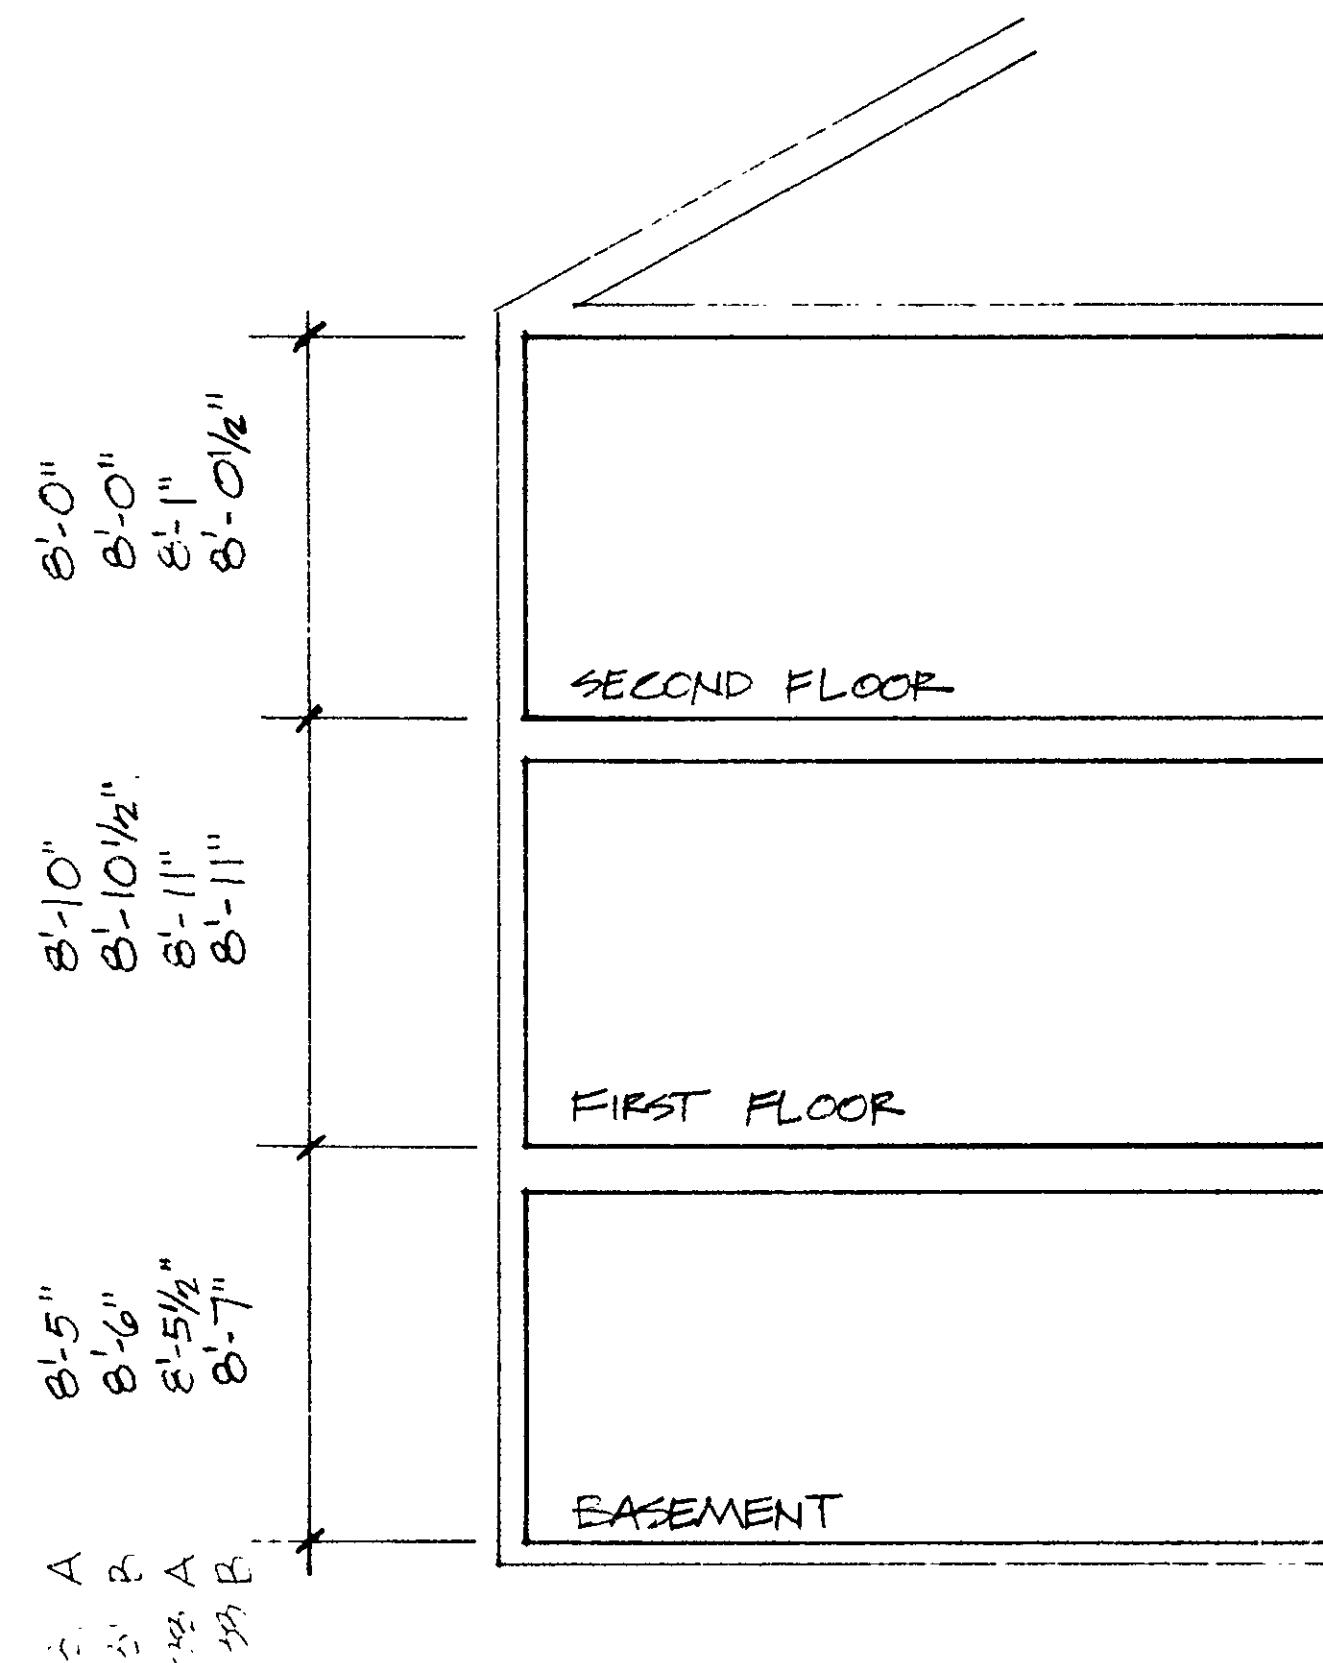

SCHEMATIC BUILDING SECTION
1/8"=1'-0"

NOTE
PROPERTY BOUNDARIES TAKEN FROM A-2 SURVEY ENTITLED
"BOUNDARY SURVEY PREPARED FOR HABITAT FOR HUMANITY",
DATED AUGUST 14, 1992 BY MALINDOG ASSOCIATES
5 BROAD OAK DRIVE, ASHFORD, CT 06208.
LICENSE NO. 13046.

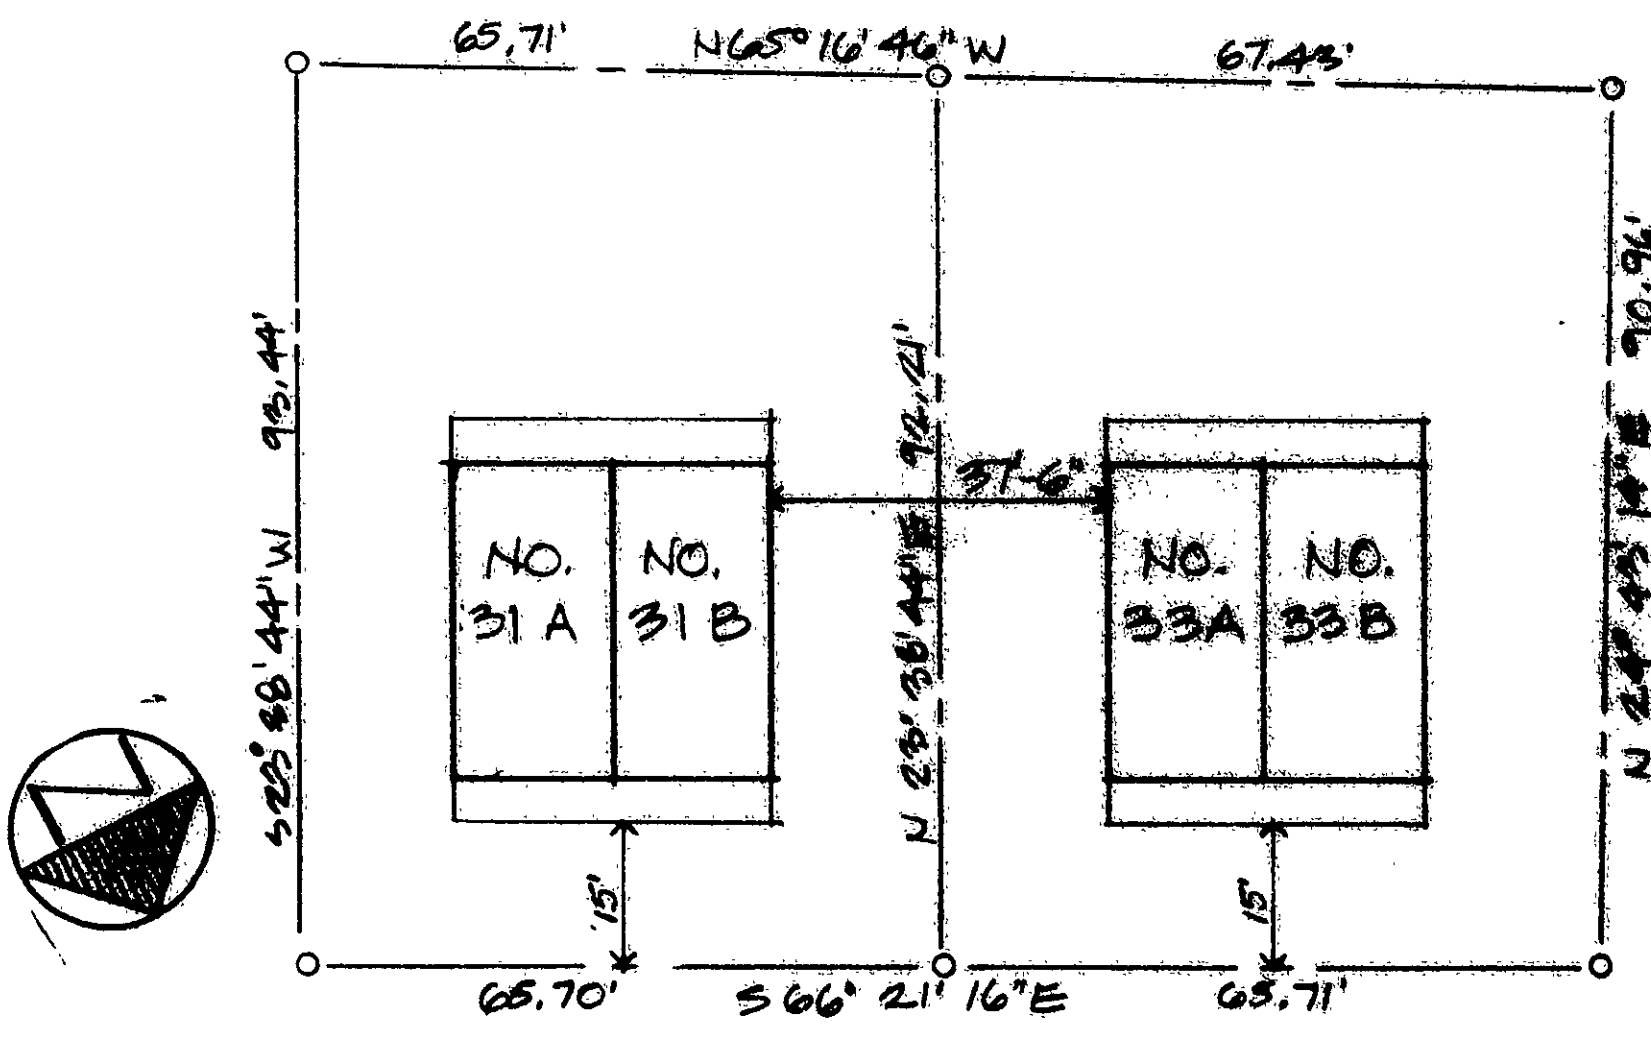

SCHEMATIC SITE PLAN
1"=20'

CERTIFICATE

I HEREBY CERTIFY THAT THESE PLANS CONTAIN ALL OF THE
INFORMATION REQUIRED IN ACCORDANCE WITH CONNECTICUT
GENERAL STATUTES SECTION 47-220(D) OF THE COMMON
INTEREST OWNERSHIP ACT.

Richard Abrahams
RICHARD ABRAHAM, A.I.A.
ARCHITECT

4551
REGISTRATION NO.

THE WORD CERTIFY IS AN EXPRESSION OF PROFESSIONAL OPINION
WHICH IS BASED UPON MY BEST KNOWLEDGE, INFORMATION, AND
BELIEF, AND AS SUCH IT CONSTITUTES NEITHER A GUARANTEE NOR
A WARRANTY EXPRESSED OR IMPLIED.

1

RICHARD ABRAHAM, A.I.A.
ARCHITECT
2000 INDIAN HILL TRAIL
ASHFORD, CT 06208

GULF FOR GARDEN COMMON
5 A-91P, 5 A-92B GILFORD ST., HARTFORD, CT.
HARTFORD AREA HARTFORD HUMANITY

2274

