
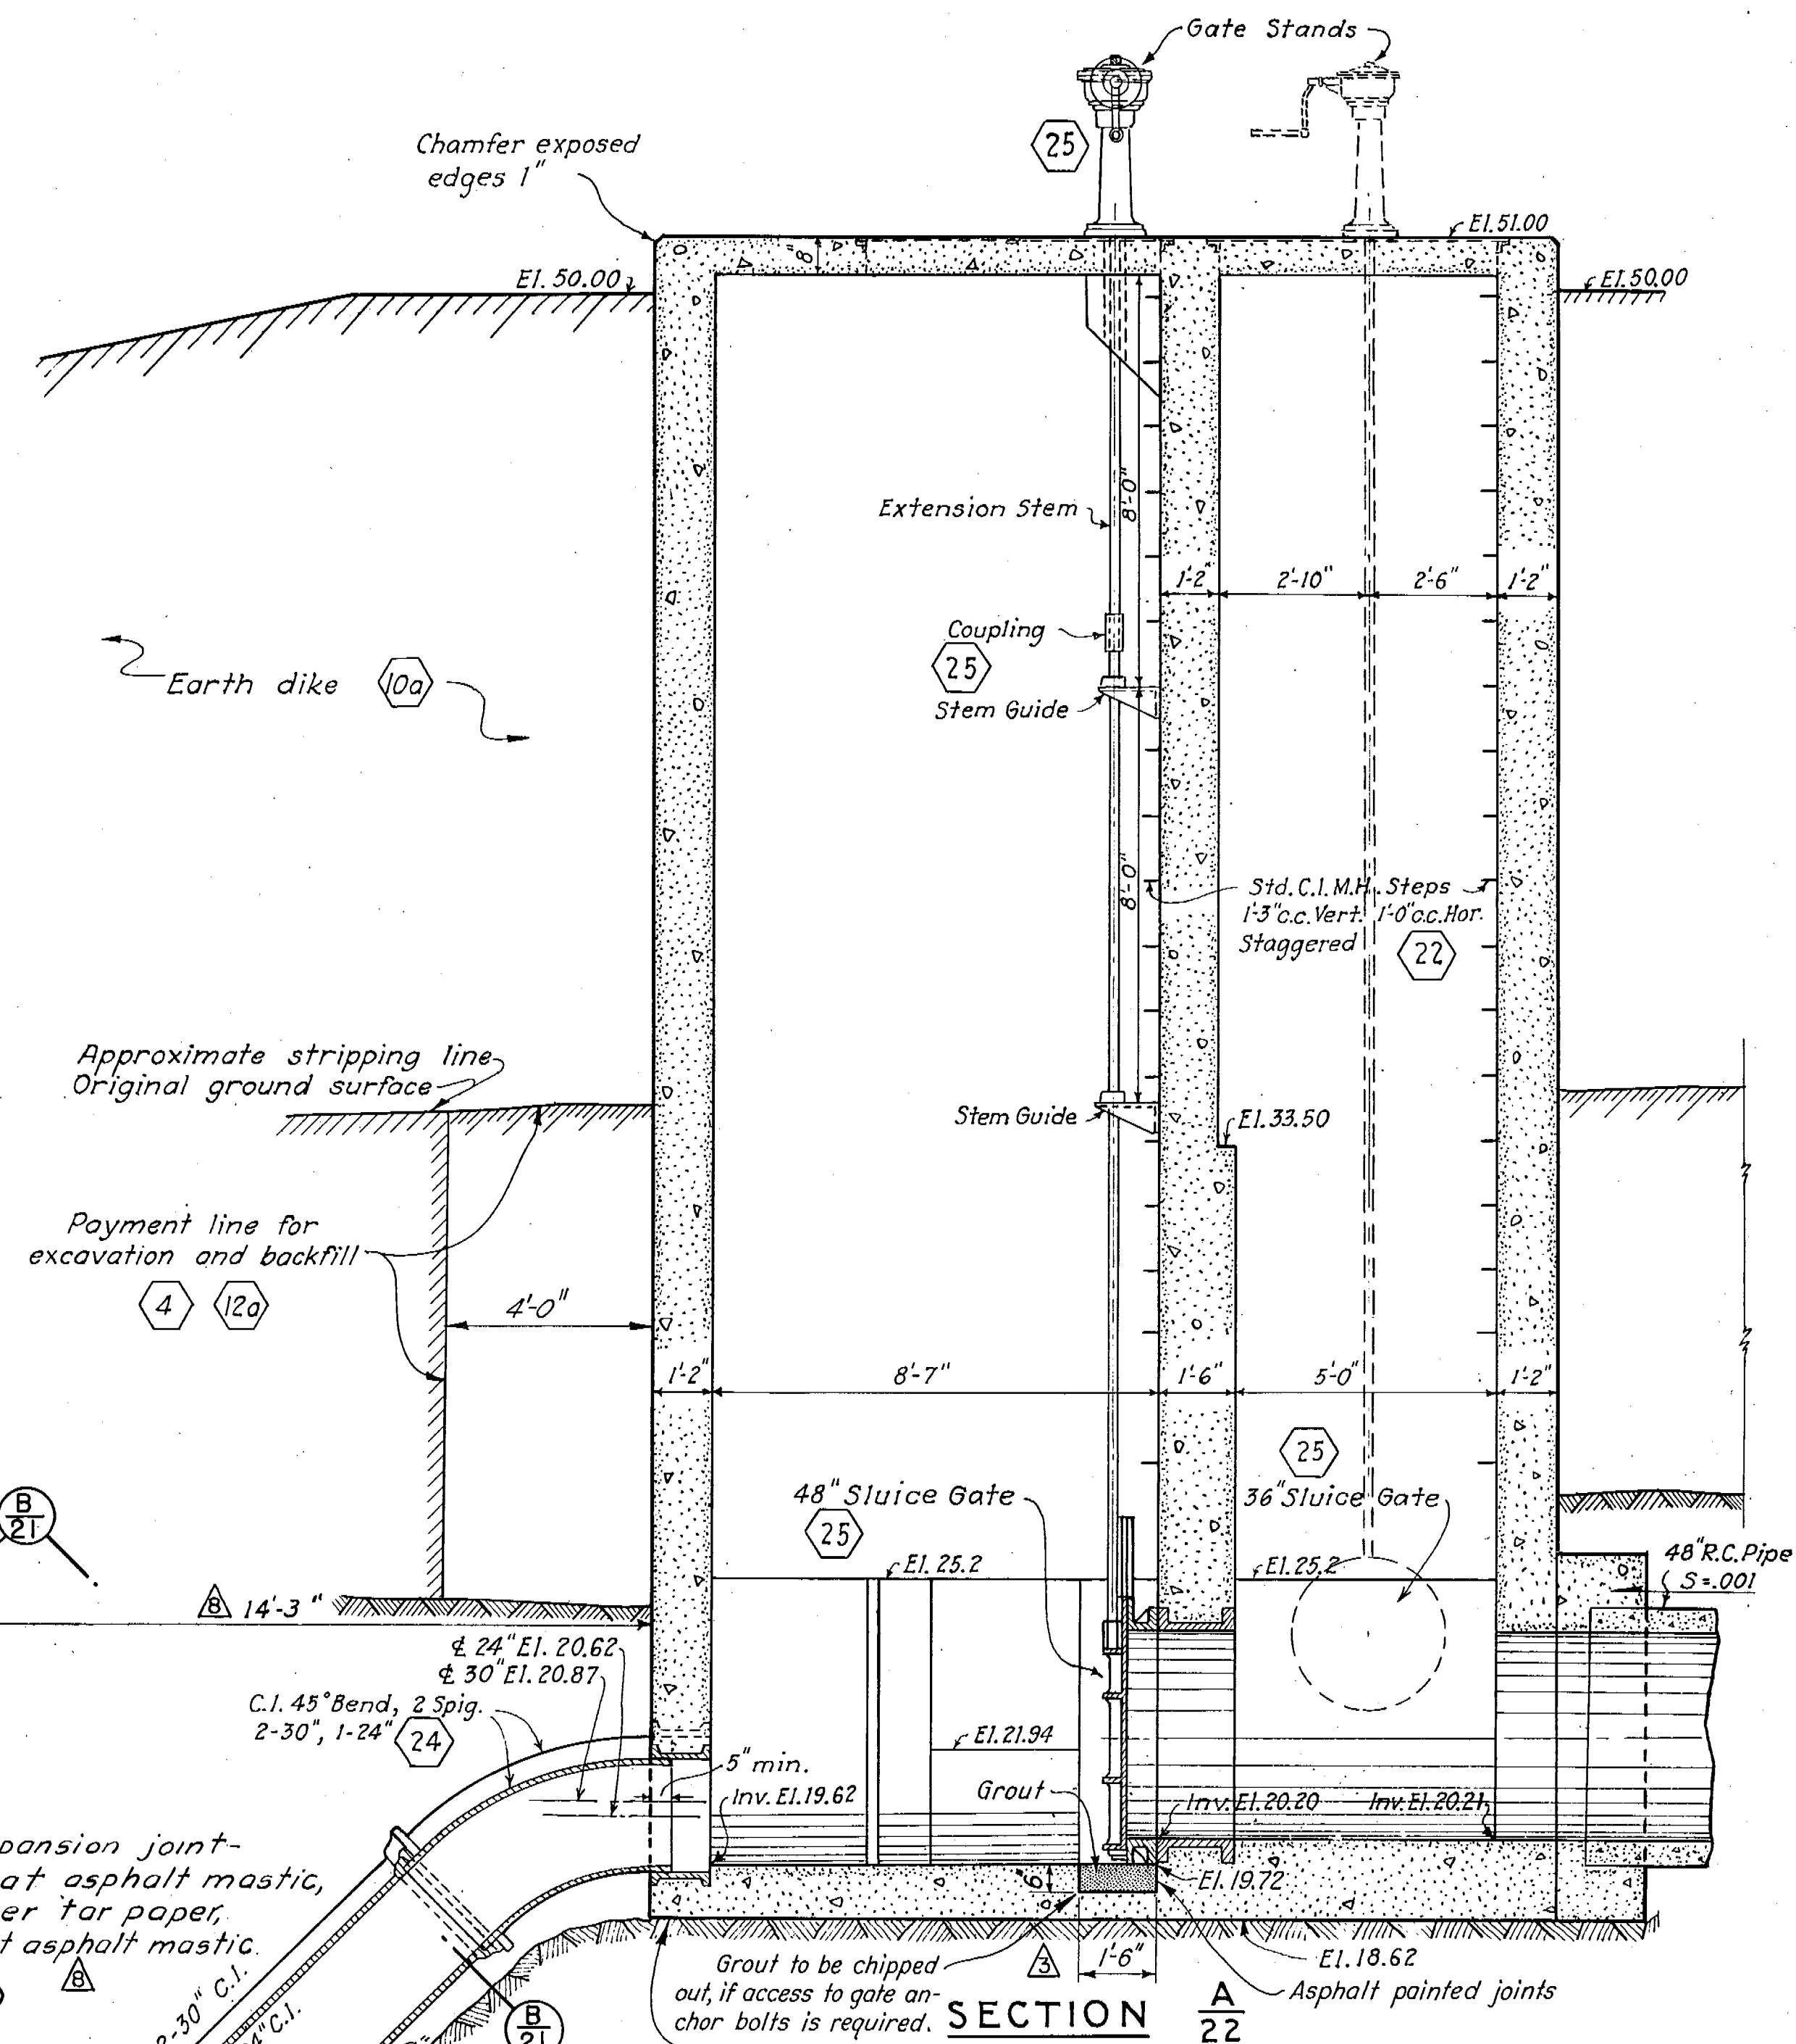
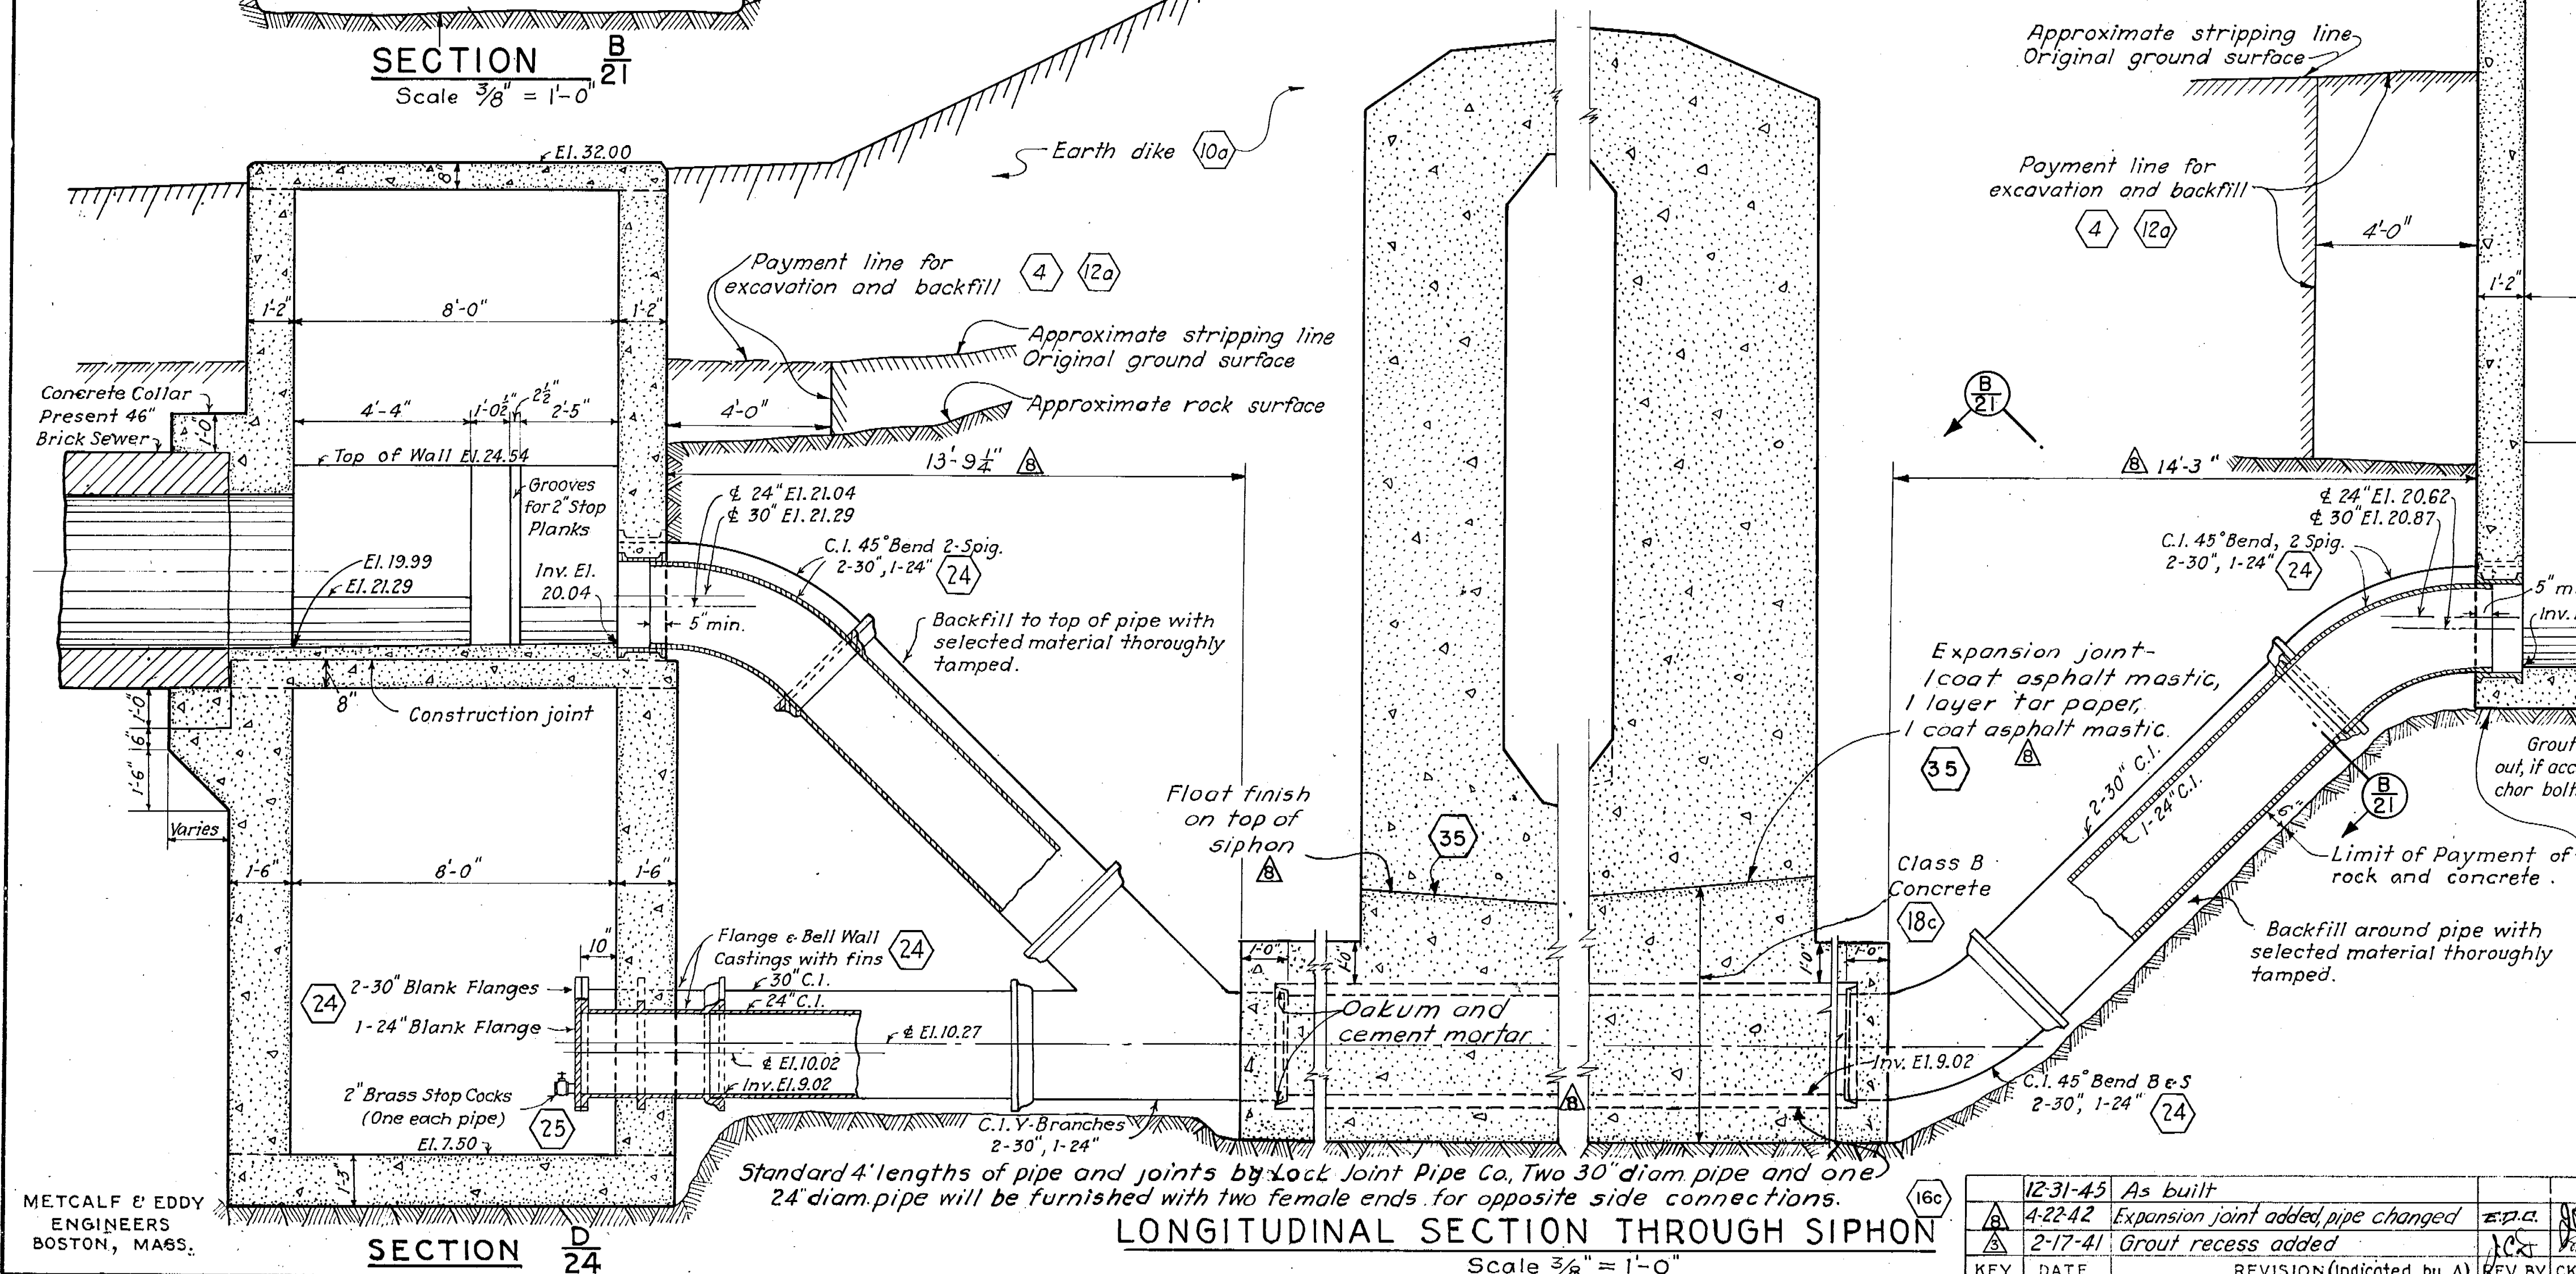
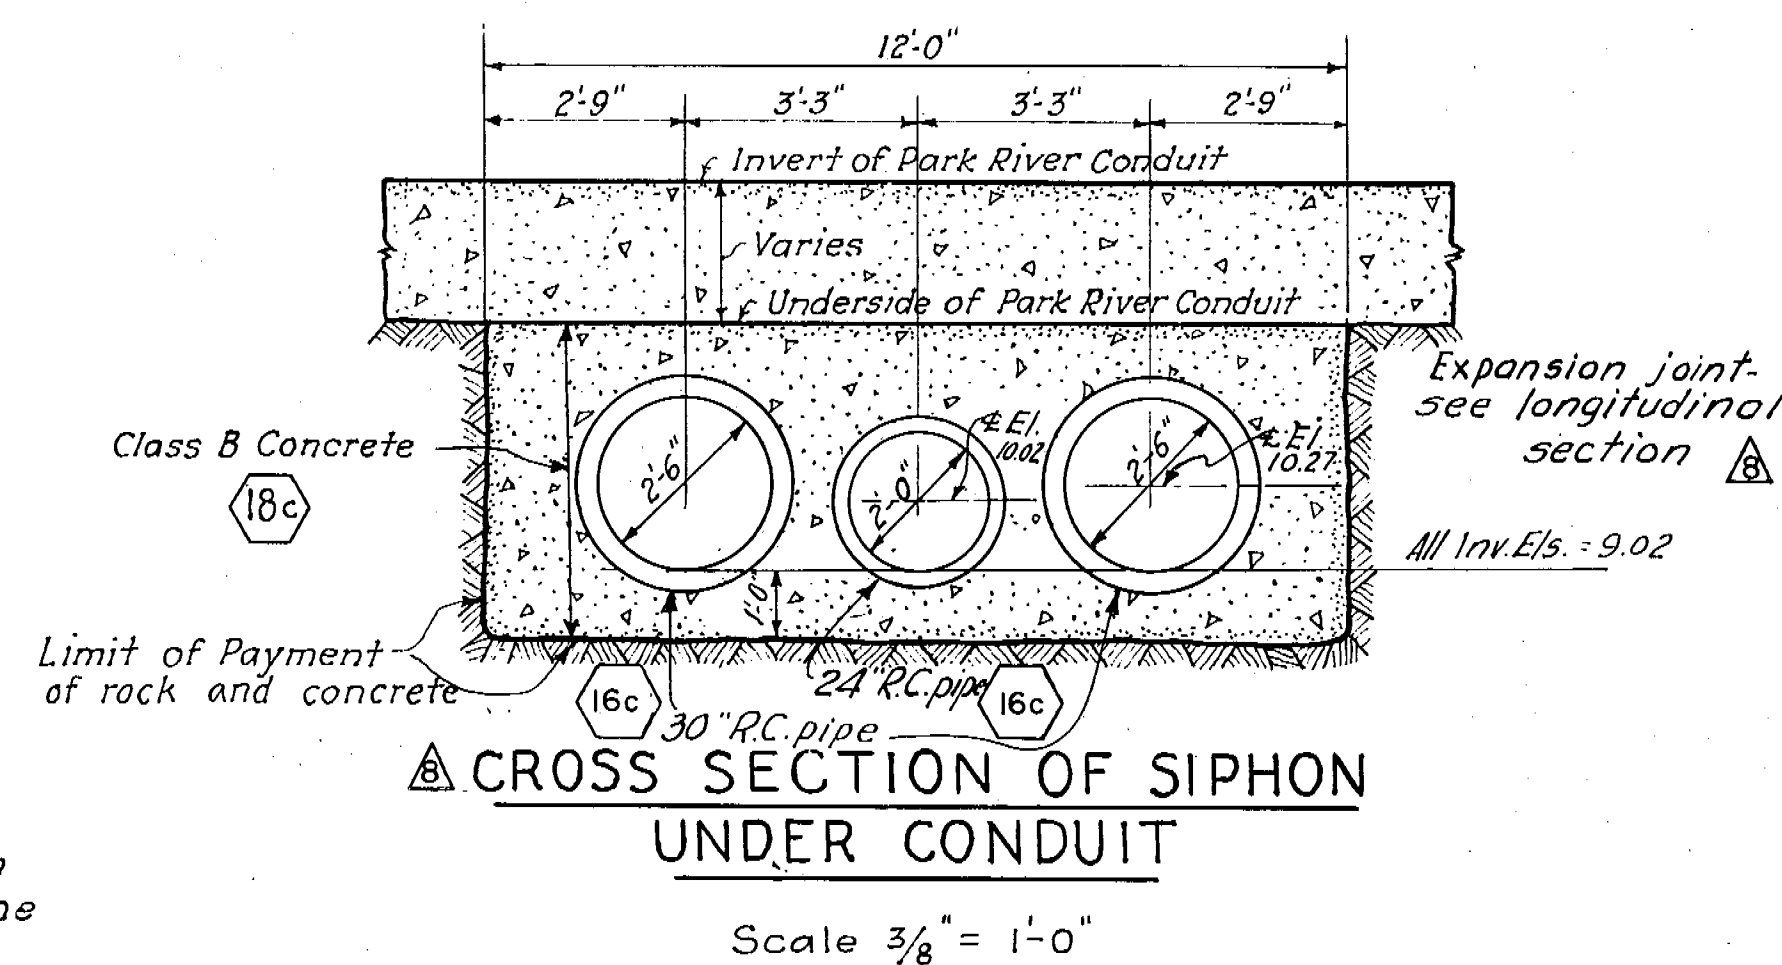
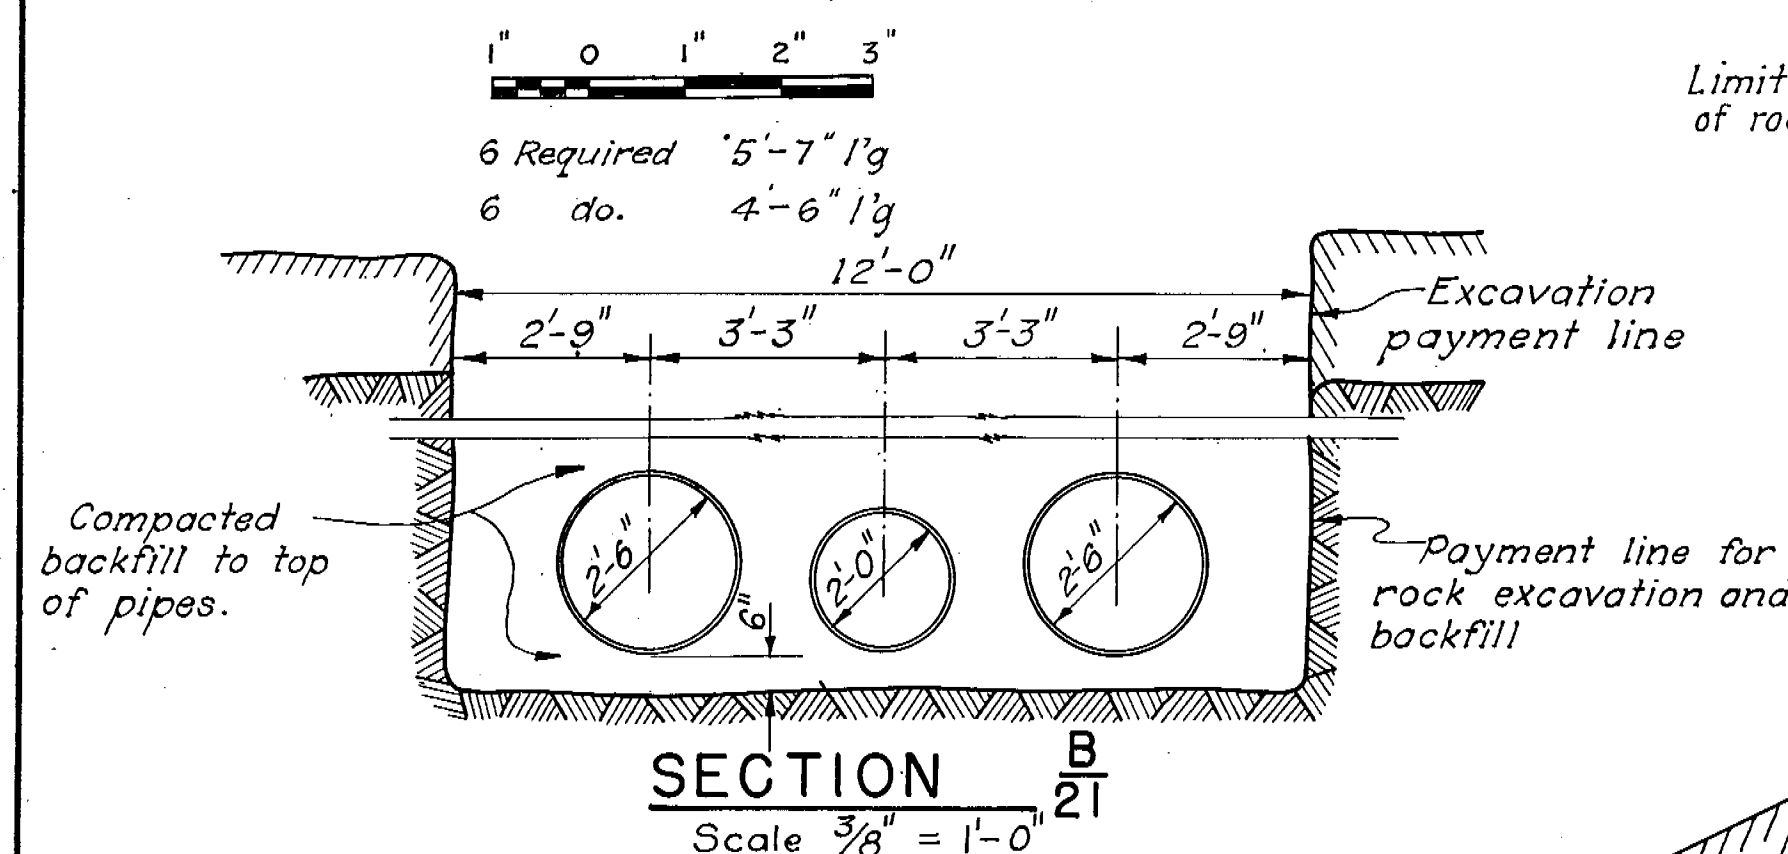


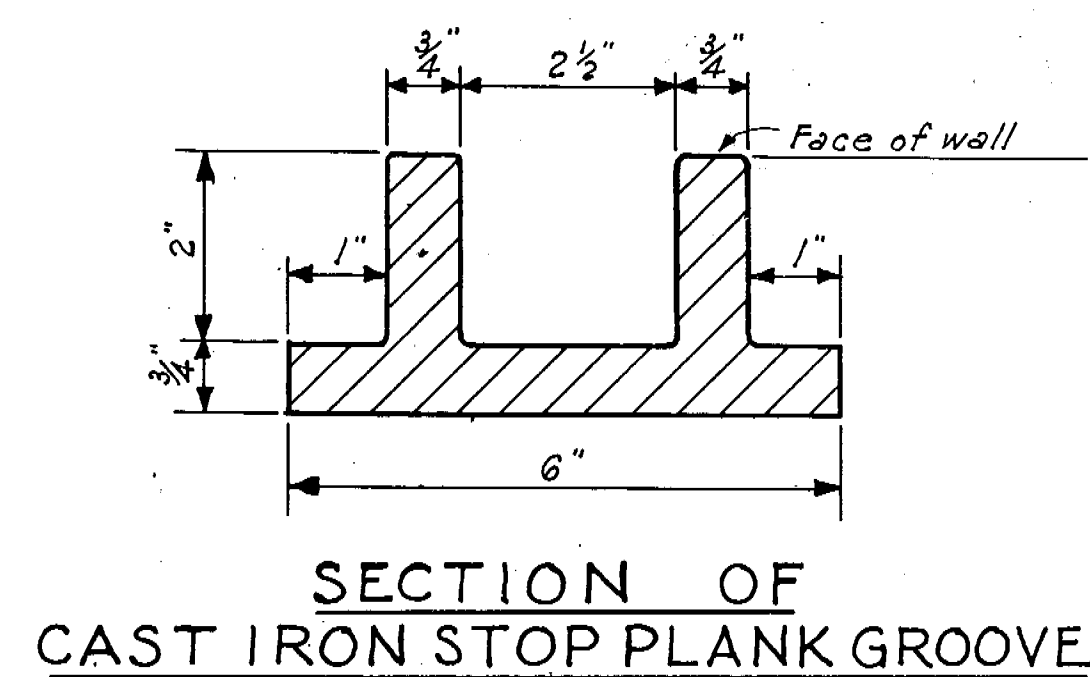

CONNECTICUT RIVER FLOOD CONTROL
PARK RIVER CONDUIT
HARTFORD, CONN.
PARK RIVER INTERCEPTOR
SIPHON DETAILS NO. 2
CONNECTICUT RIVER CONNECTICUT
IN 48 SHEETS SCALE: $\frac{3}{8}$ IN. = 1 FT. SHEET NO. 21

U.S. ENGINEER OFFICE, PROVIDENCE, R.I. MAY 1940
REVIEWED: *W. H. Kane* APPROVAL: *W. H. Kane*
ENGINEER: *W. H. Kane* PRINCIPAL ENGINEER: *W. H. Kane*
P.C. DESIGN SECTION: *W. H. Kane* CHIEF P.C. ENGINEERING DIV.: *W. H. Kane*
SUBMITTED: *W. H. Kane* (PARTNER) DRAWN BY: E.F.M. FILE NO. CT-4-2619
METCALF & EDDY TRACED BY: E.S.B. CHECKED BY: J.M.T.