
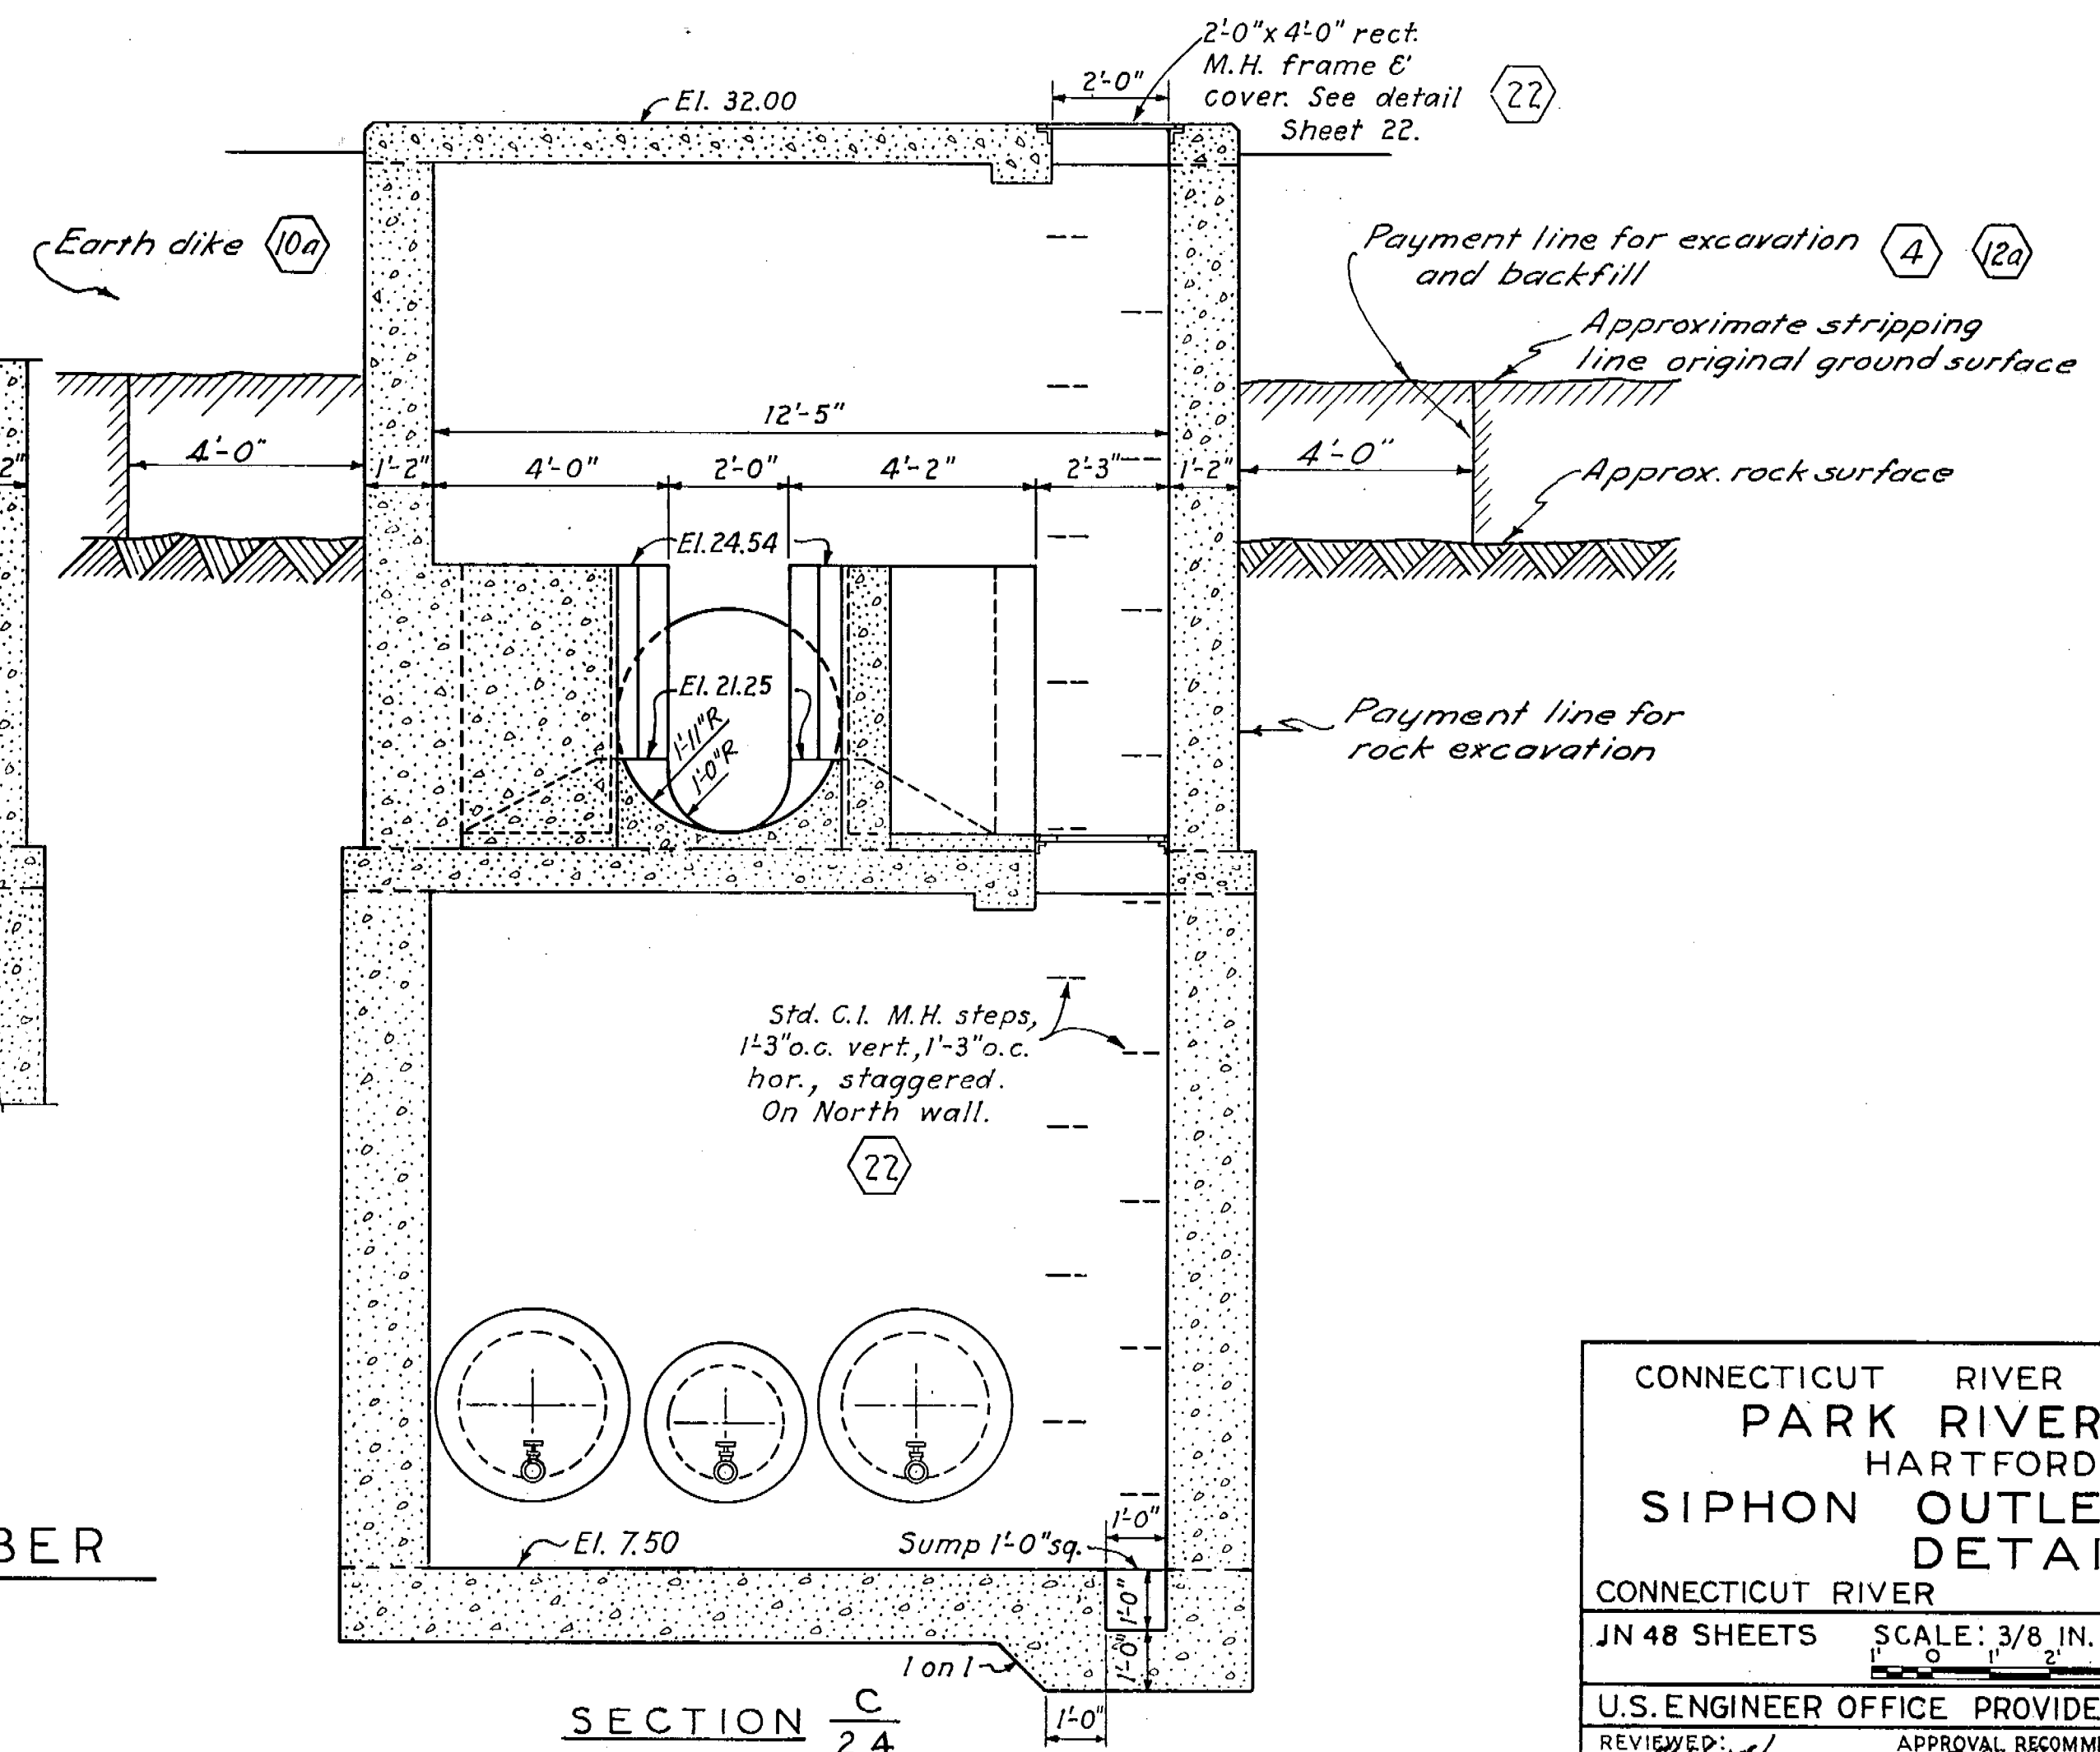
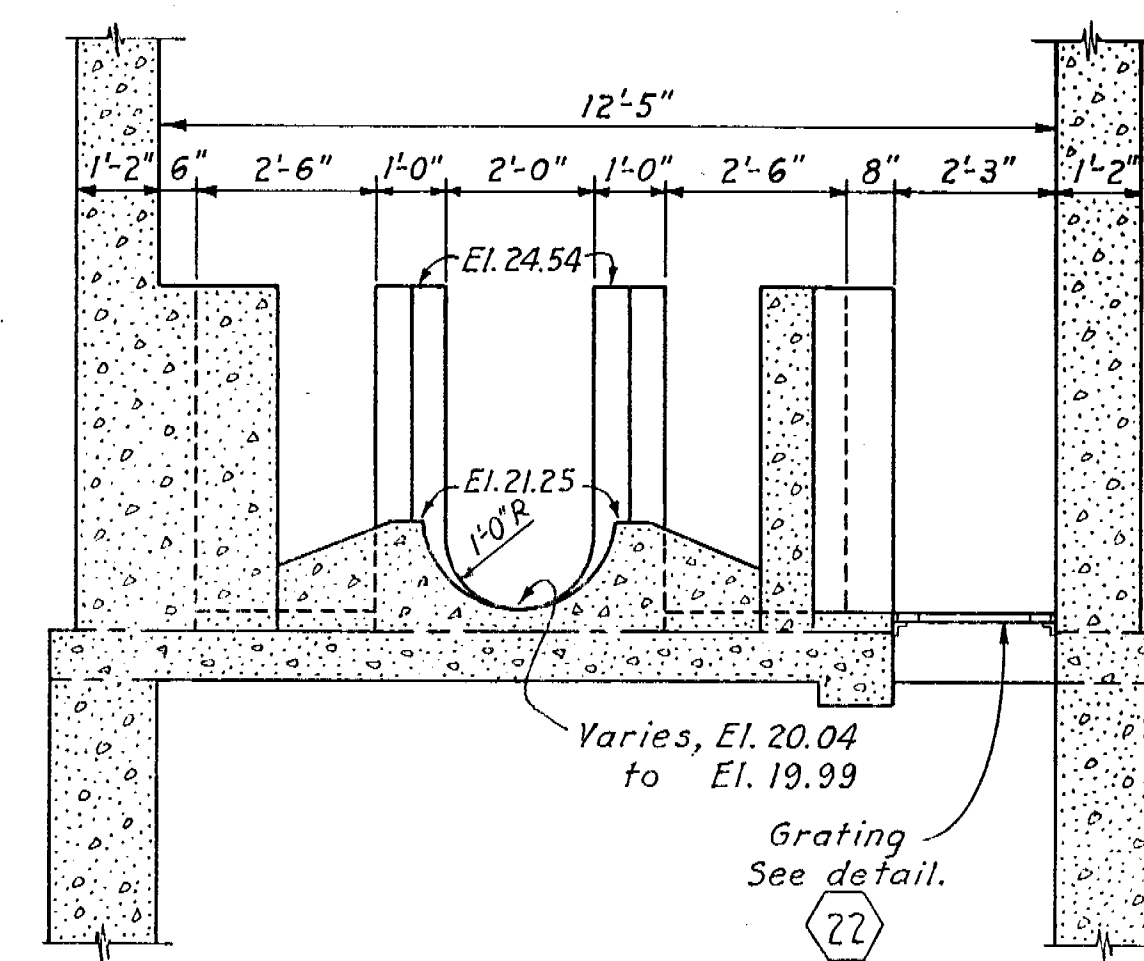
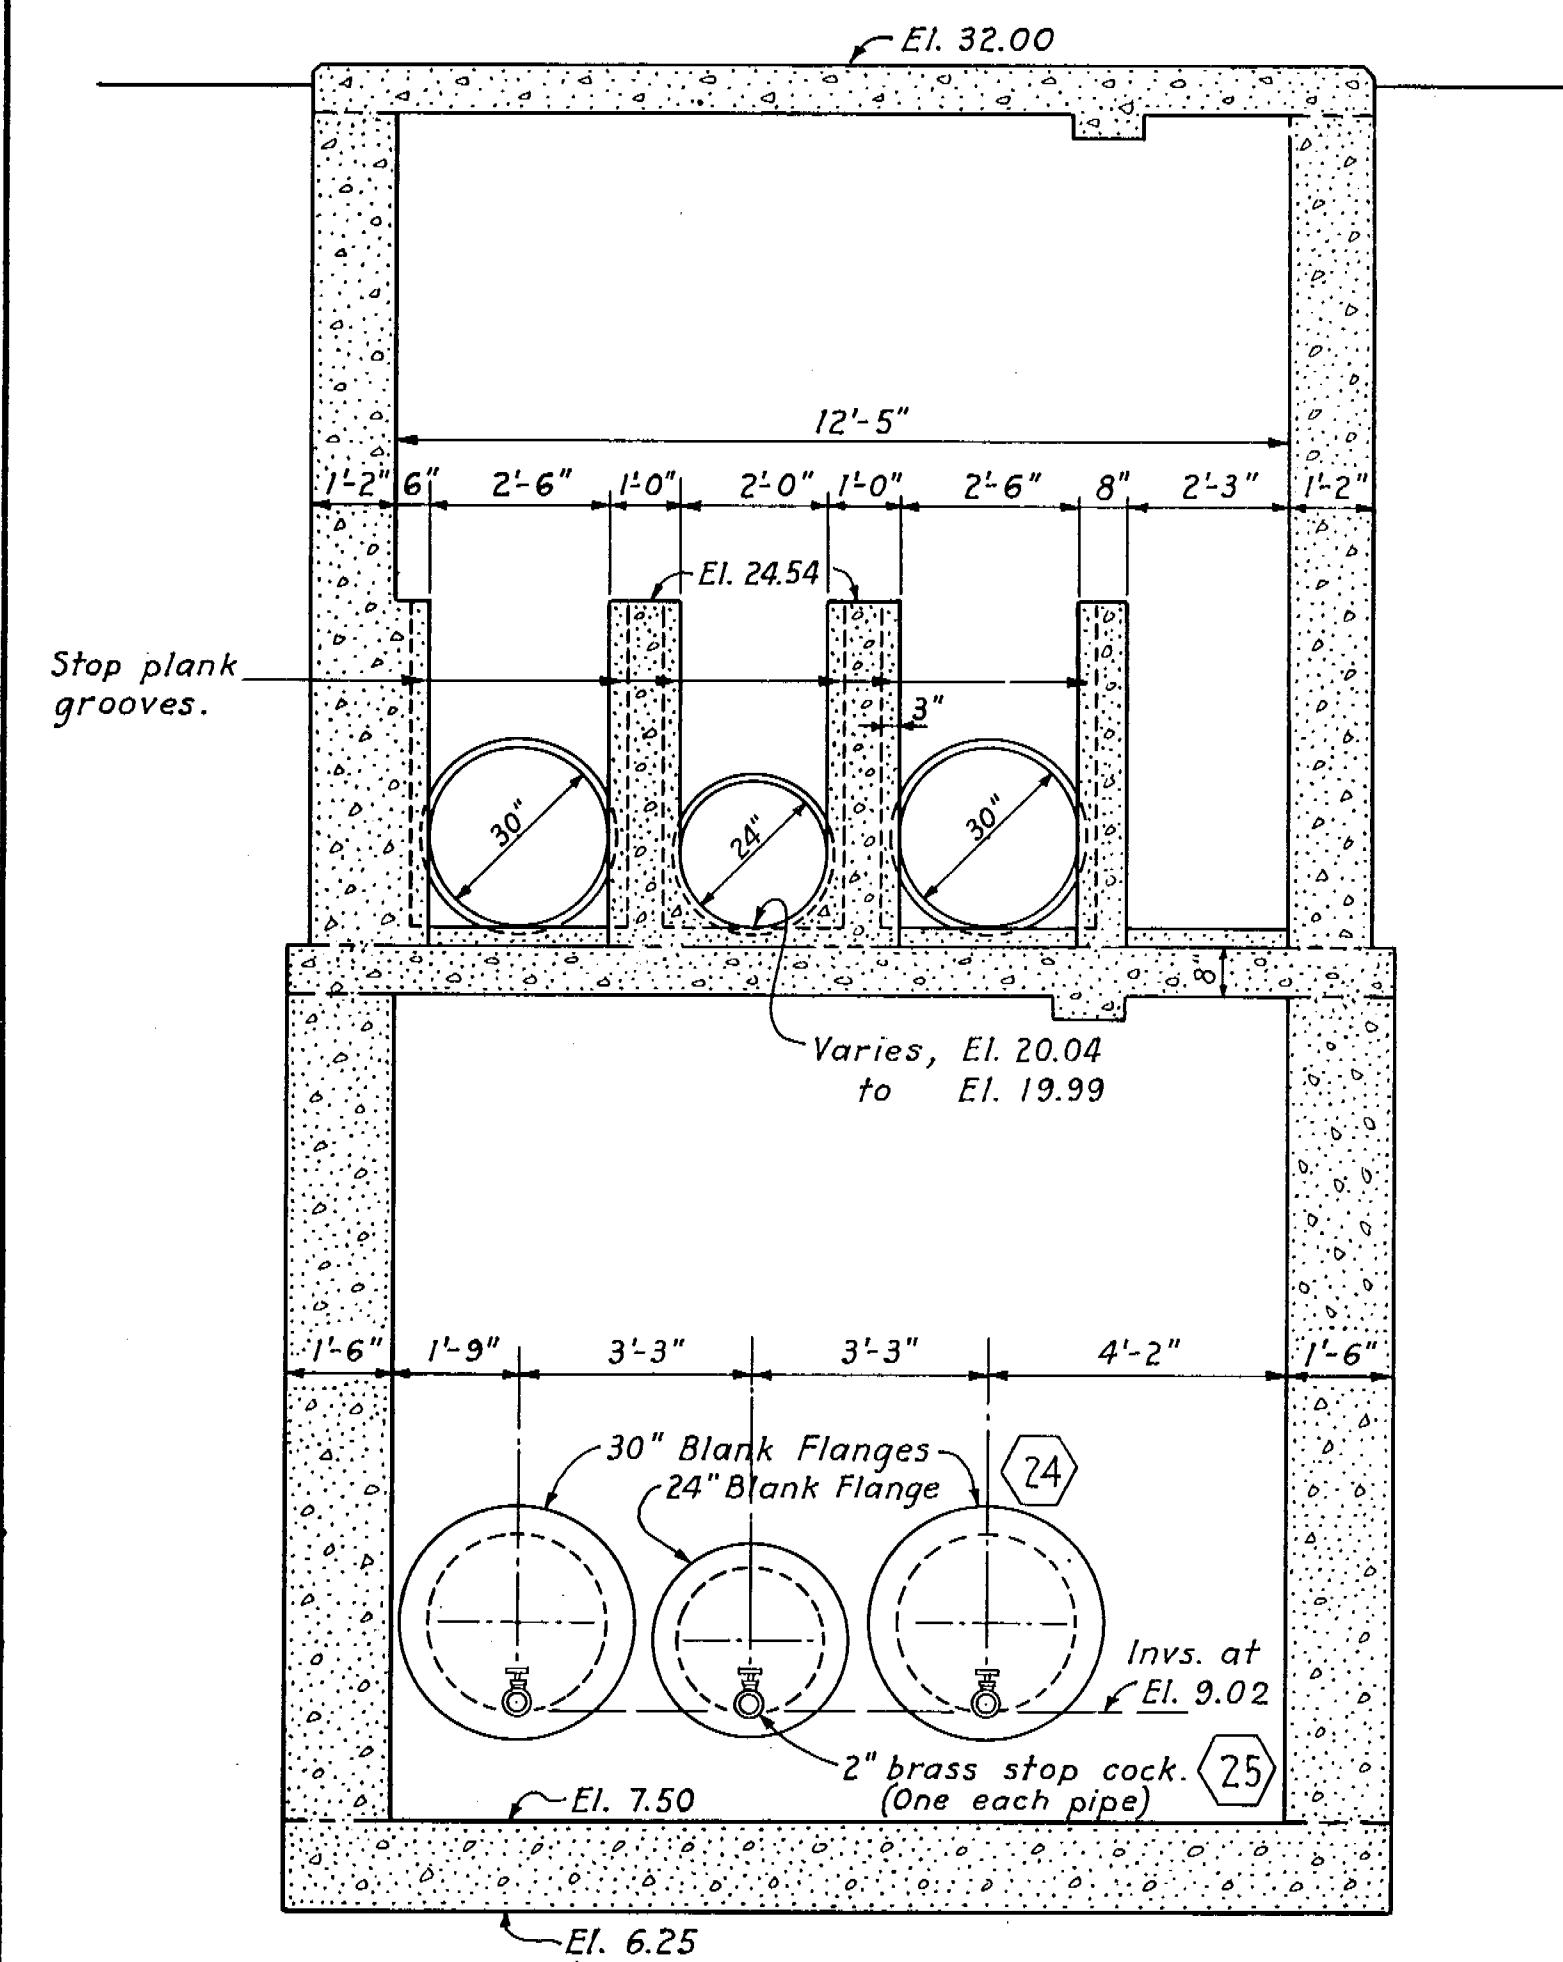
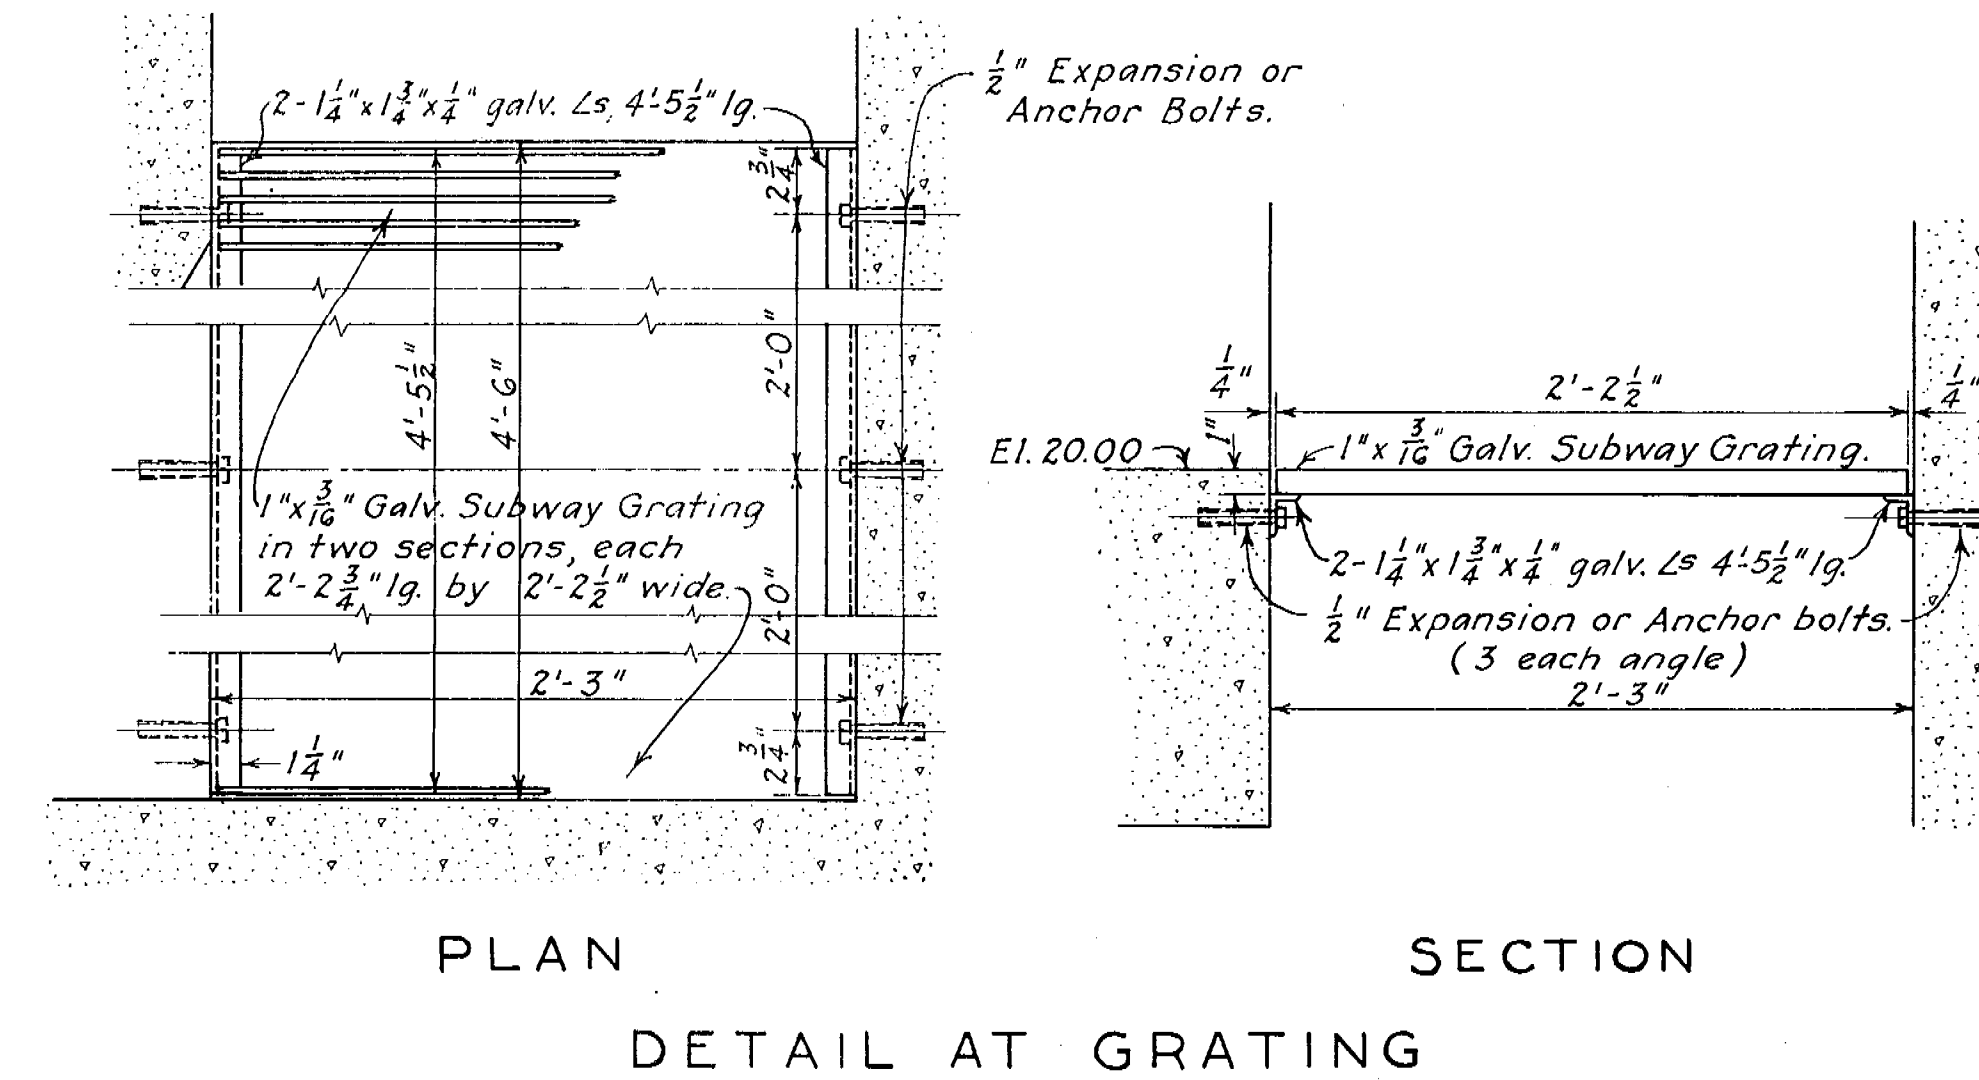
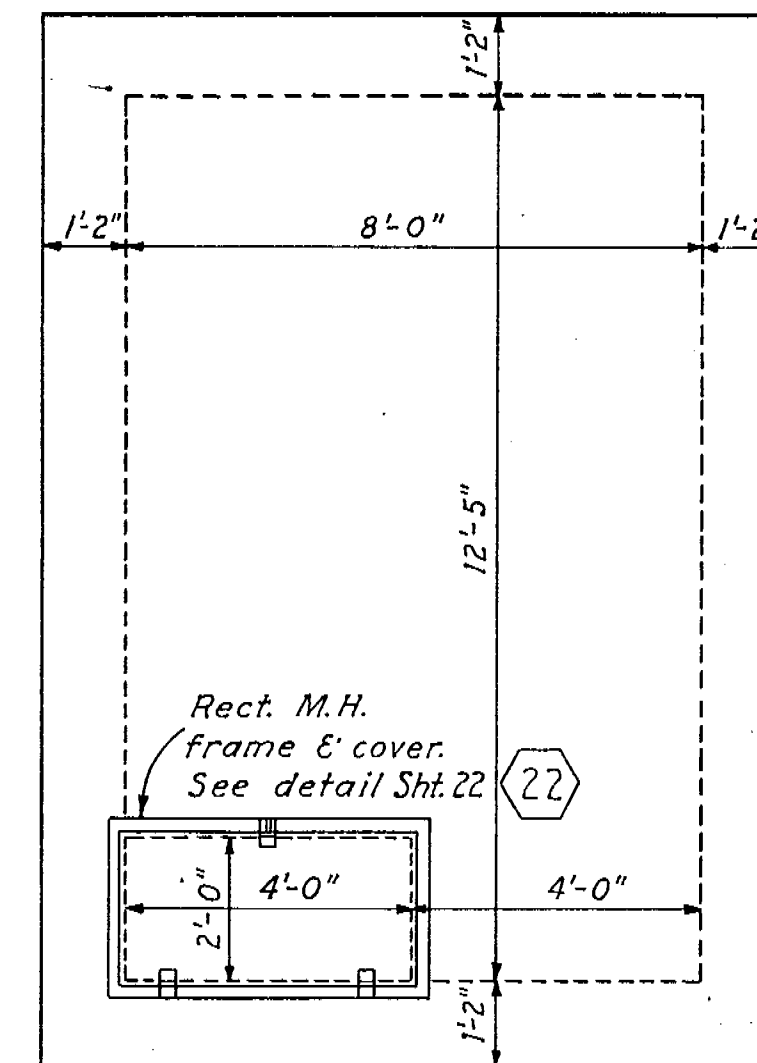


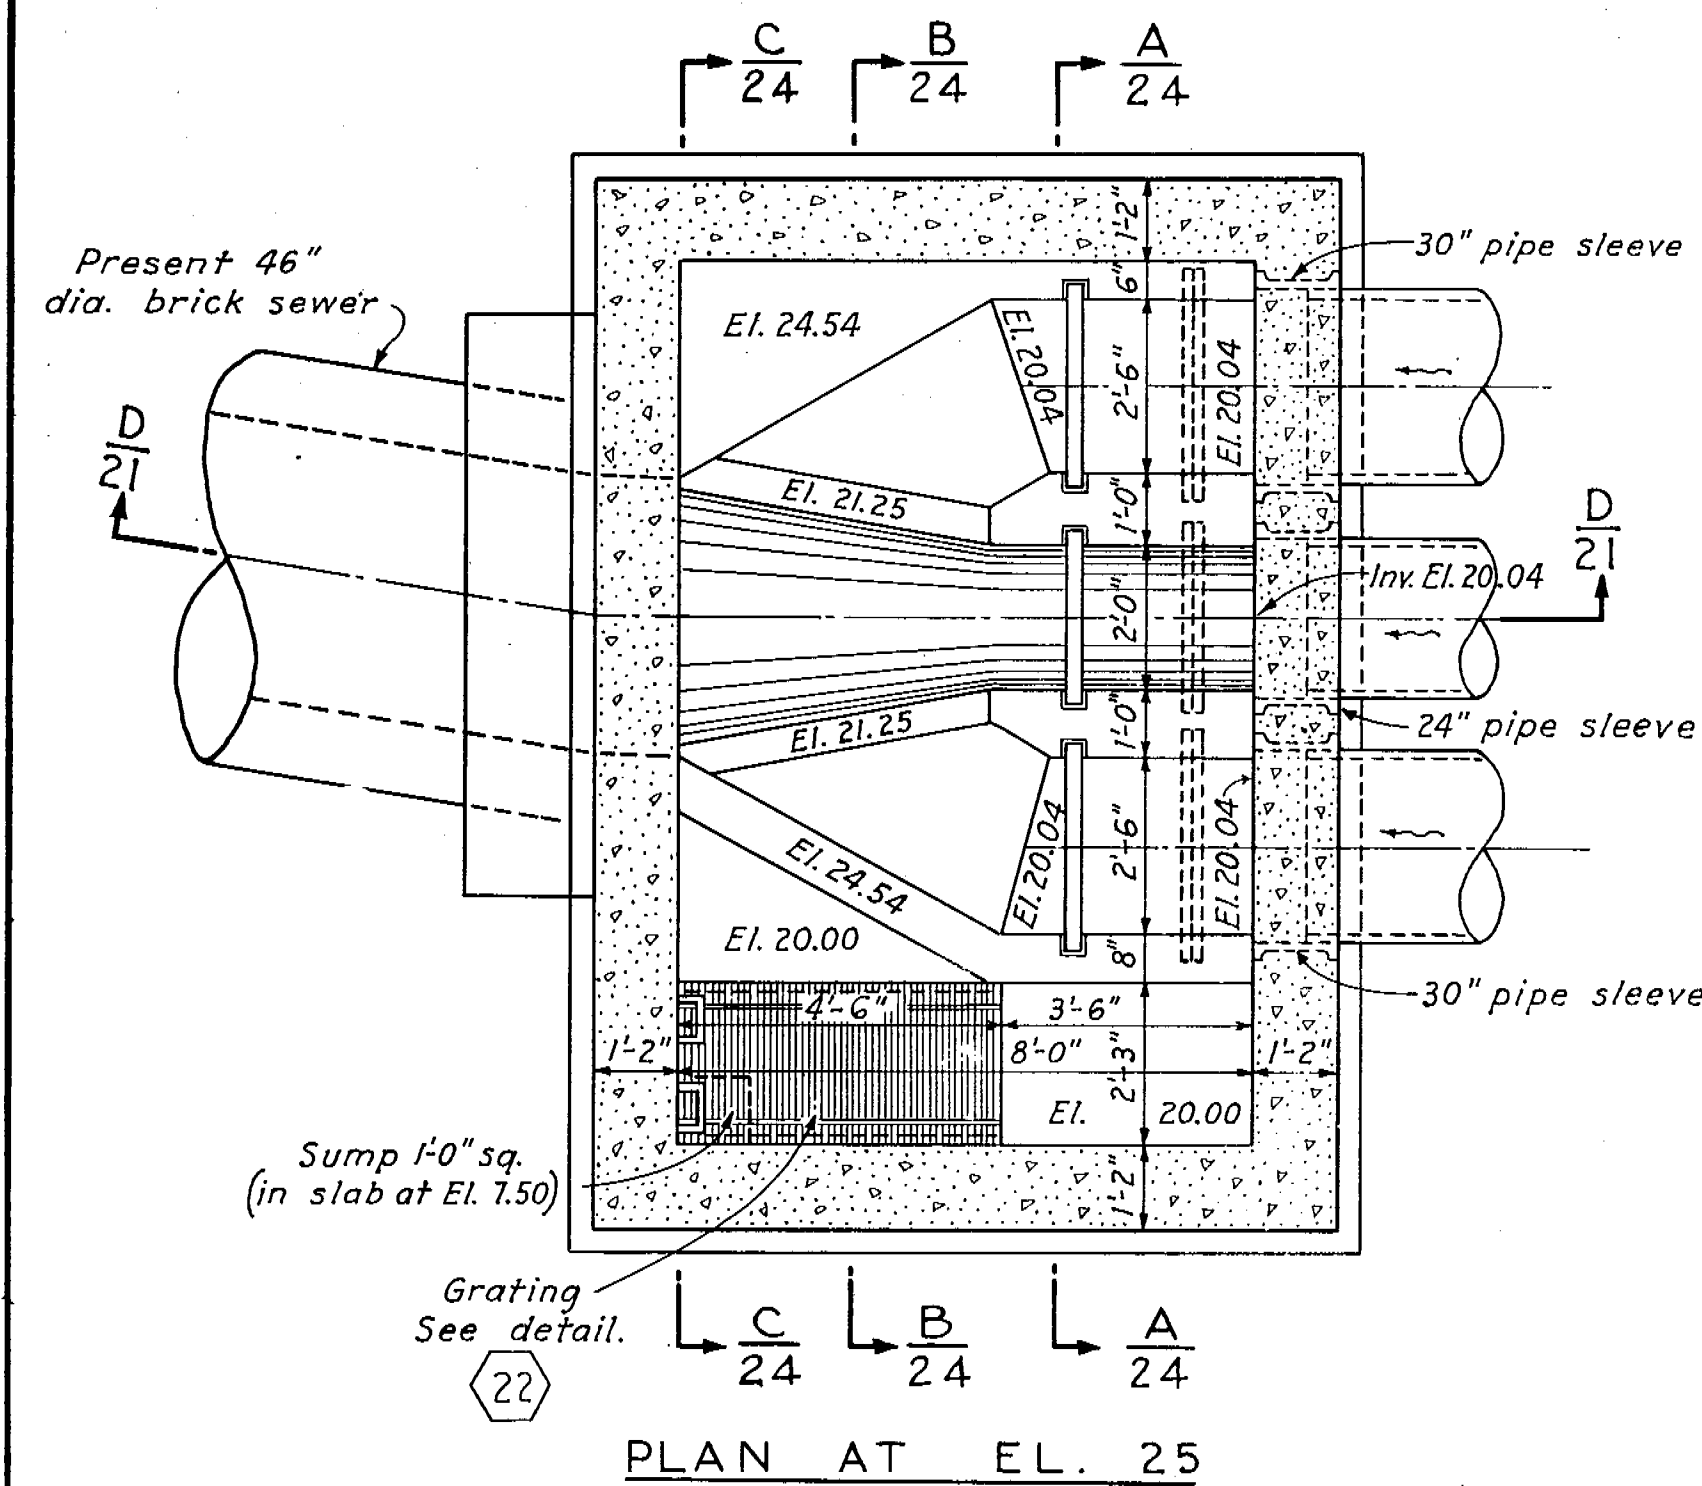

SIPHON OUTLET CHAMBER DETAILS

SCALE: $\frac{3}{8} = 1'-0"$

METCALF & EDDY
ENGINEERS
BOSTON, MASS.

CONNECTICUT RIVER FLOOD CONTROL PARK RIVER CONDUIT HARTFORD, CONN. SIPHON OUTLET CHAMBER DETAILS			
CONNECTICUT RIVER	CONNECTICUT	JN 48 SHEETS	
SCALE: 3/8 IN. = 1 FT.	SHEET NO. 24		
U.S. ENGINEER OFFICE PROVIDENCE, R.I. MAY 1940			
REVIEWED: <i>M. H. Eddy</i>	APPROVAL RECOMMENDED: <i>M. H. Eddy</i>	APPROVED: <i>M. H. Eddy</i>	
ENGINEER	PRINCIPAL ENGINEER	DISTRICT ENGINEER	
F.C. DESIGN SECTION	CHIEF F.C. ENGINEERING DIV.	FILE NO. CT-4-2622	
SUBMITTED: <i>M. H. Eddy</i> (PARTNER)		DRAWN BY: EMM TRACED BY: H.C.T. CHECKED BY: <i>M. H. Eddy</i>	