


PLAN OF PART OF THE
CITY OF HARTFORD
showing
Asylum Street Crossing & Approaches

PREPARED FOR THE COMMITTEE.


Scale:
200 ft to an inch.
Jan., 1880





PROFILE OF CHURCH ST.

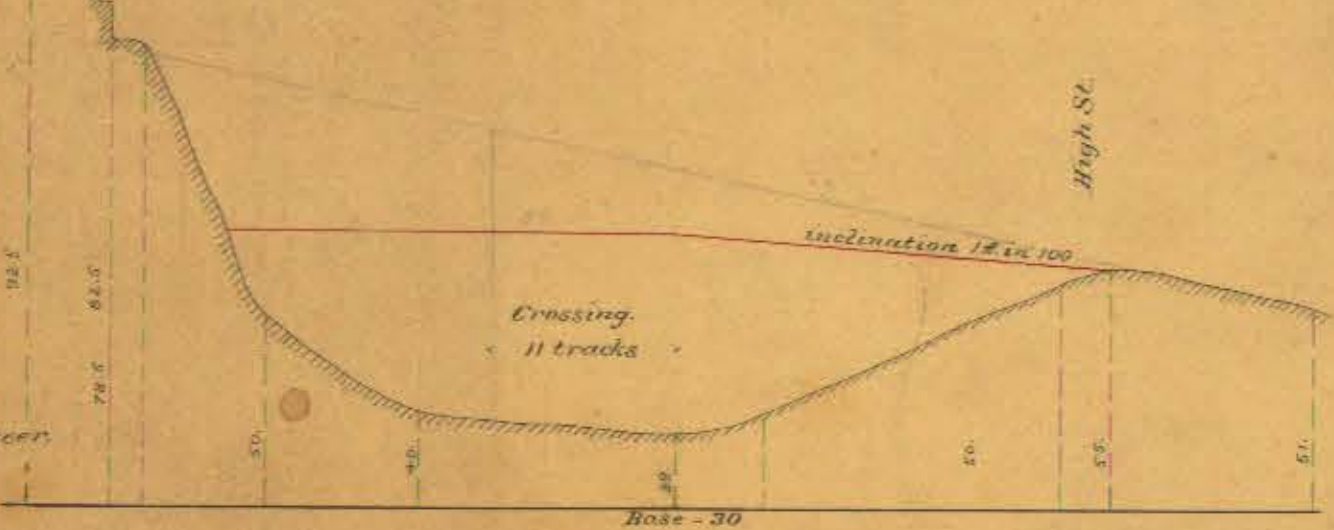

PROFILE OF ASYLUM ST.

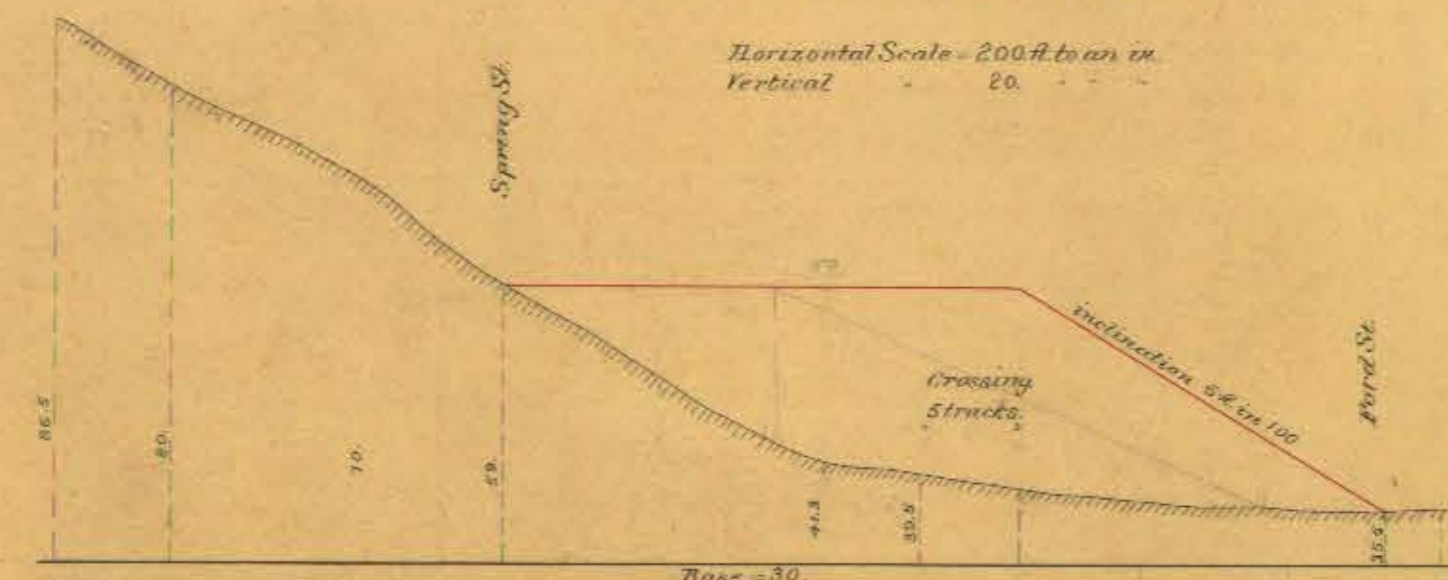

PROFILE ACROSS THE PARK

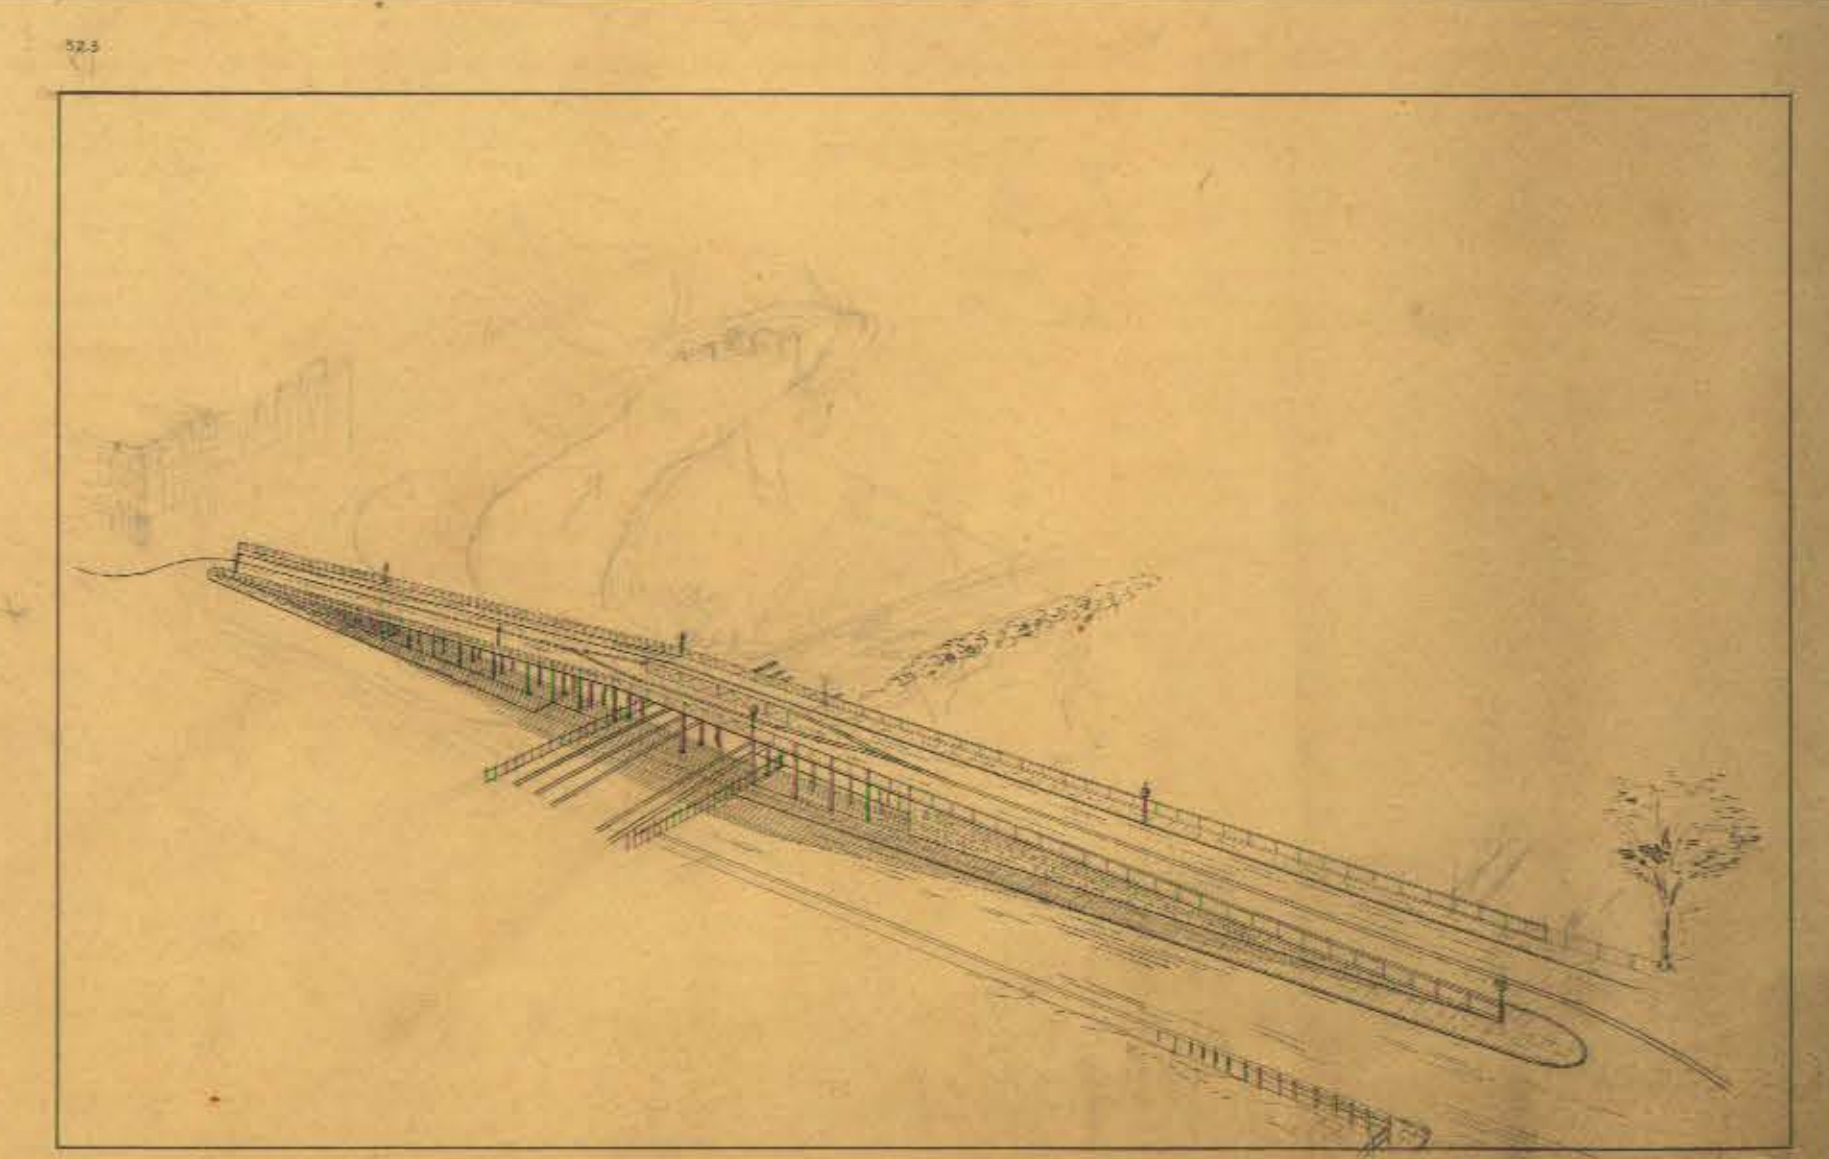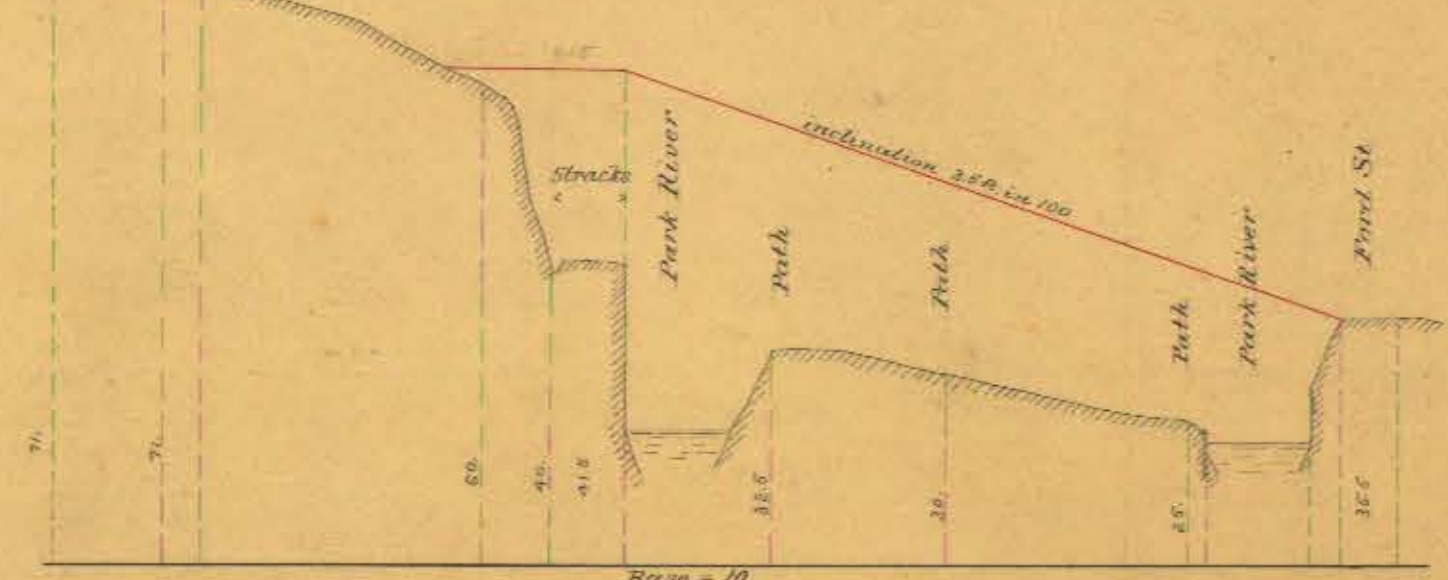

Chas. L. Randlett,
Civil Engineer