

See Sheet 37-410

See Sheet 34-405

See Sheet 34-405

See Sheet 32-408

BROAD

STREET

AVENUE


FARMINGTON

AVENUE

ASYLUM

STREET

ASYLUM

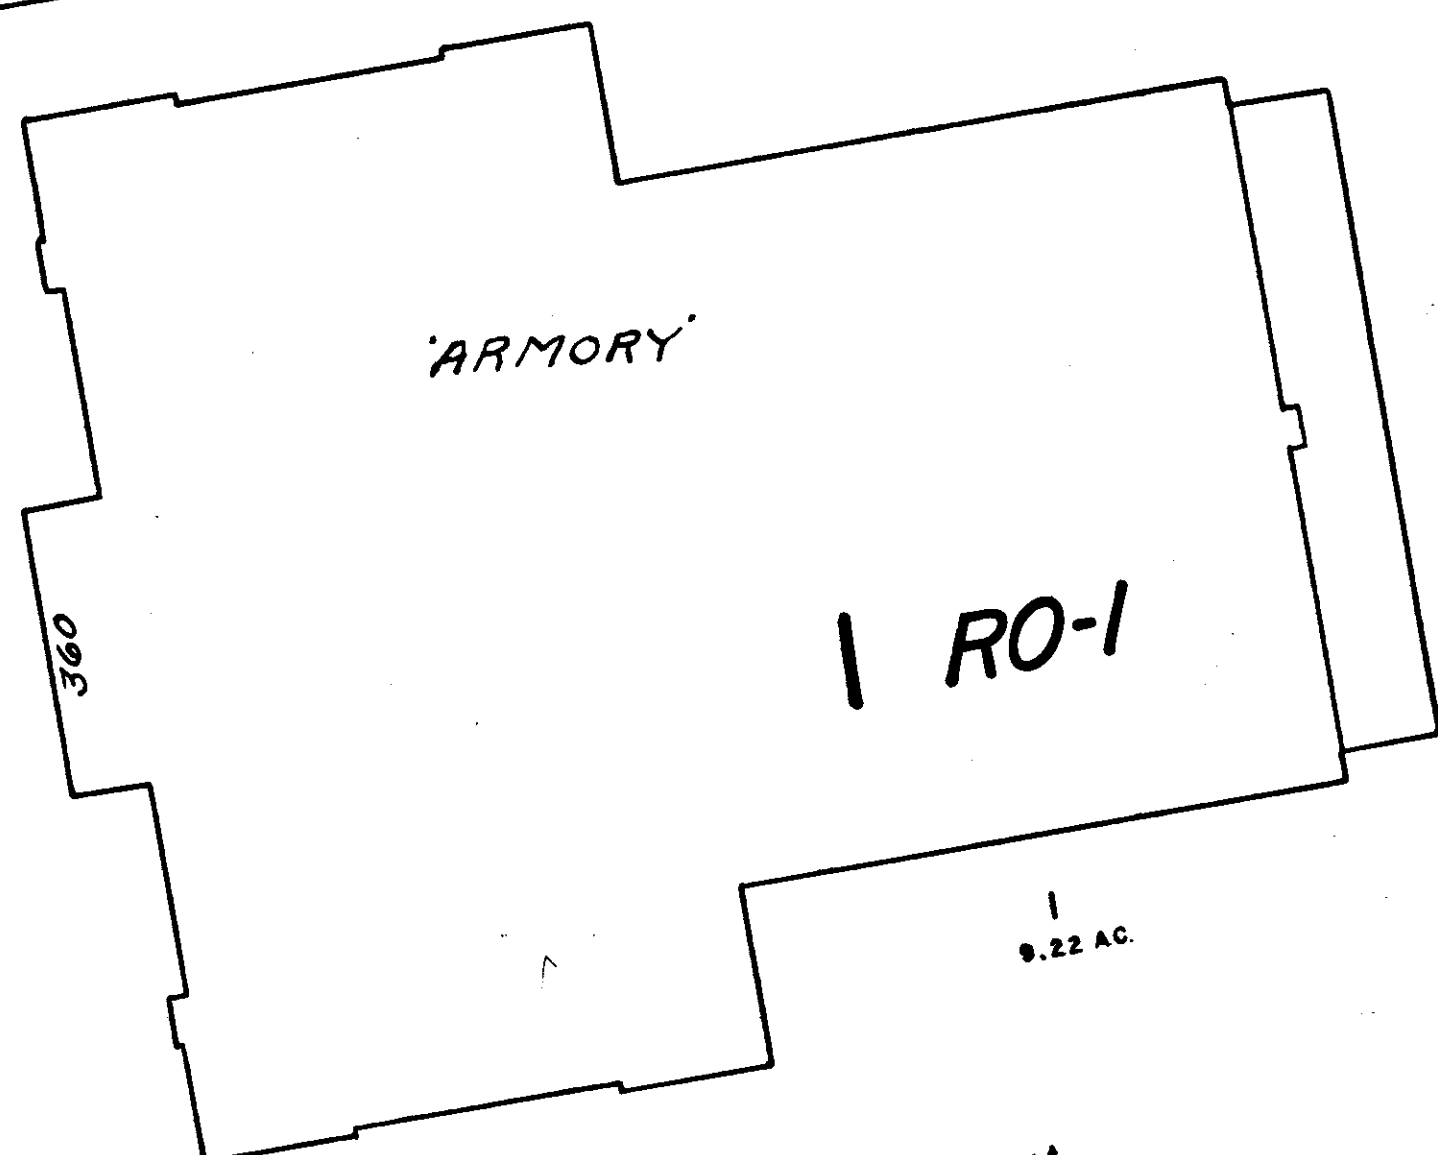

State of Connecticut

RO-1

2 B-2

HURLBURT STREET

Central Company

See Sheet 220-418


CITY OF HARTFORD  
DEPT. OF ENGINEERING

PREPARED UNDER THE DIRECTION OF THE  
DEPARTMENT OF ASSESSMENT

CITY OF HARTFORD

BY  
AVIS AIRMAP, INC  
BROOKLINE MASS

SCALE 1" = 50'  
1971

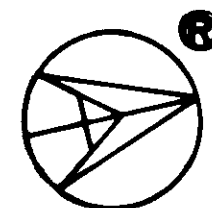

Property lines and building outlines by the City of Hartford Engineering Department  
Block, lot and zone numbers by Avis Airmap  
Area calculations by Avis Airmap