

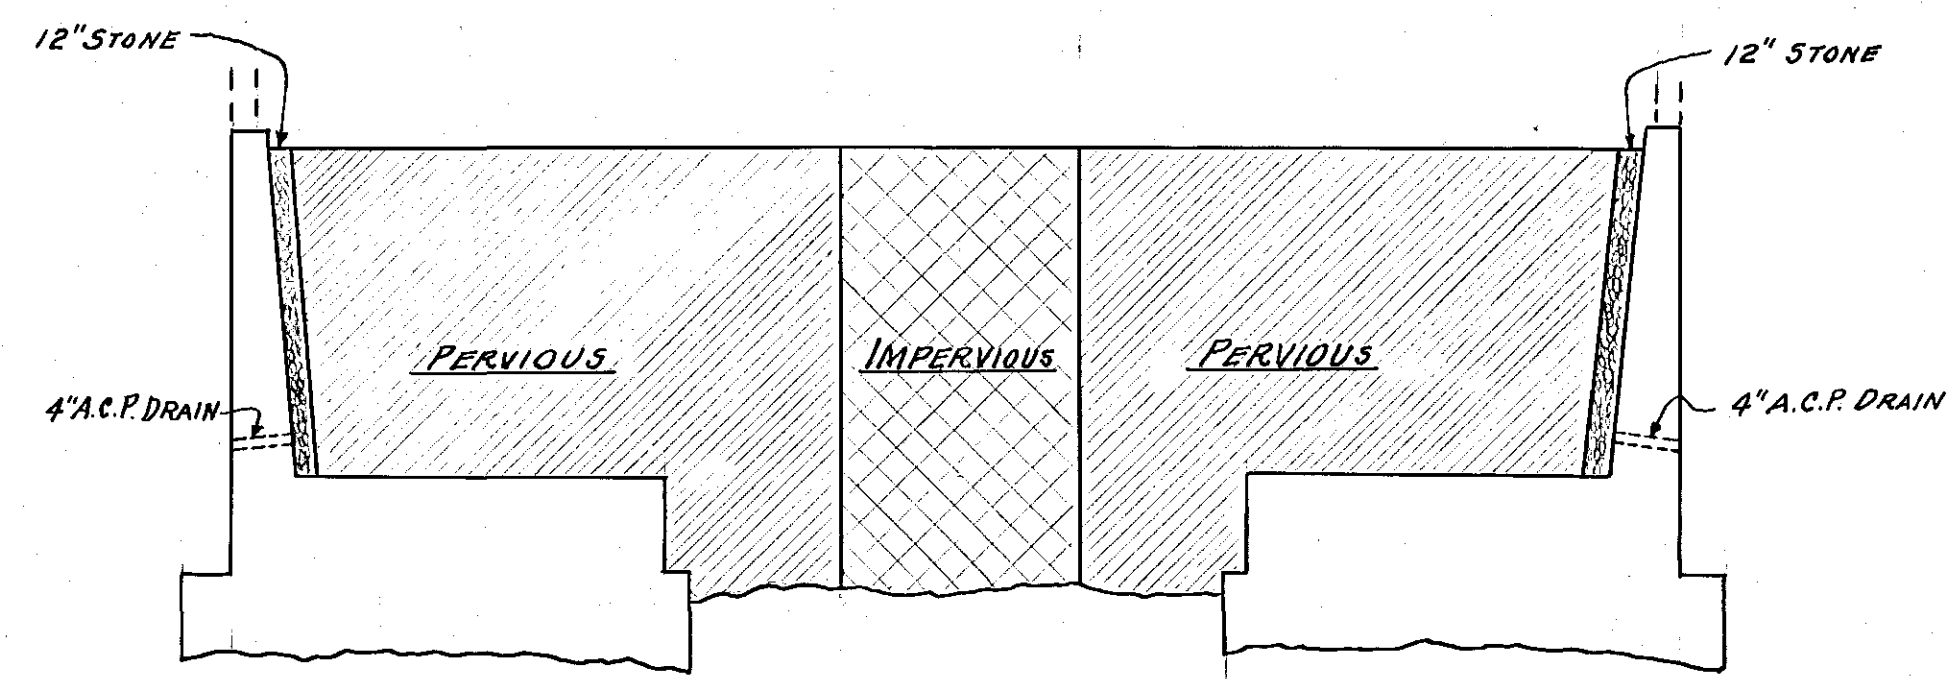


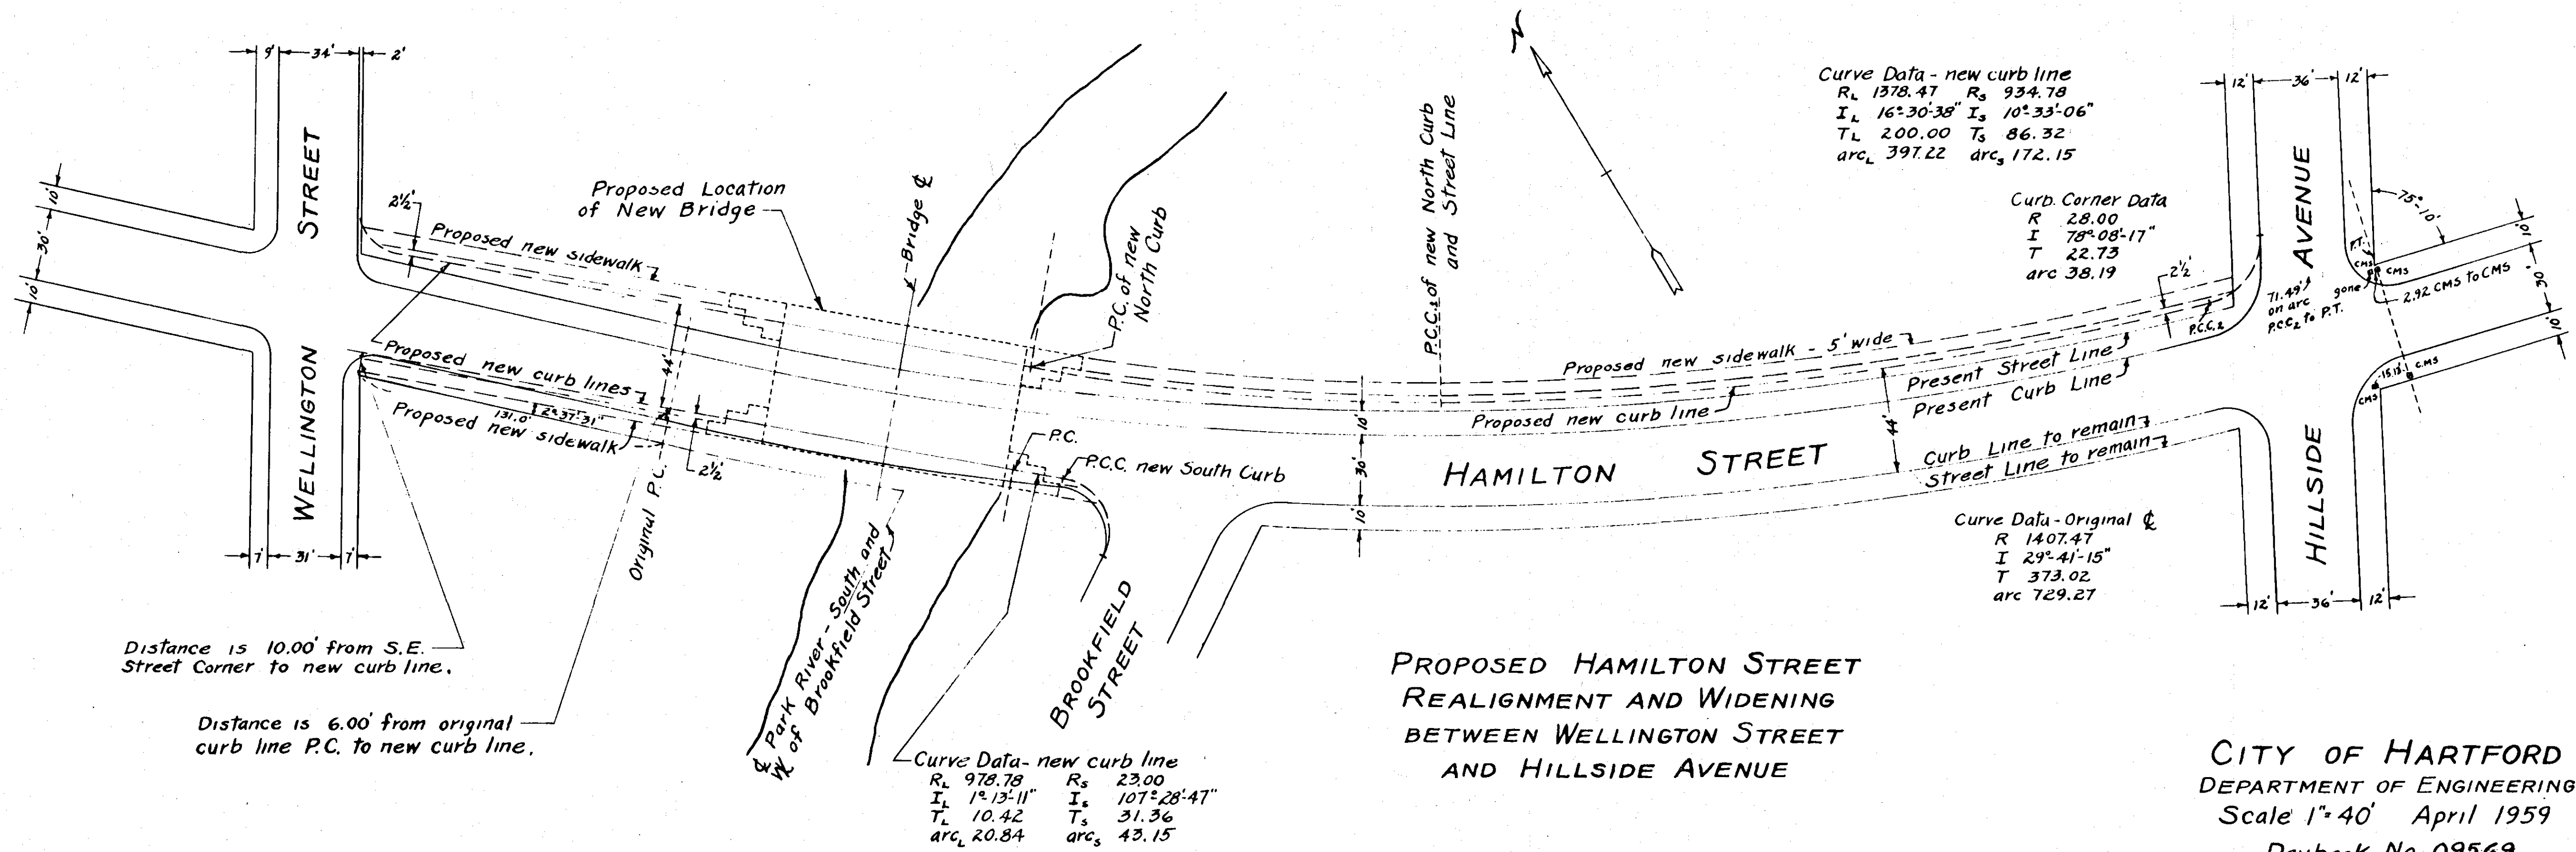

SECTION D-D
 SCALE: $\frac{1}{8}" = 1'-0"$

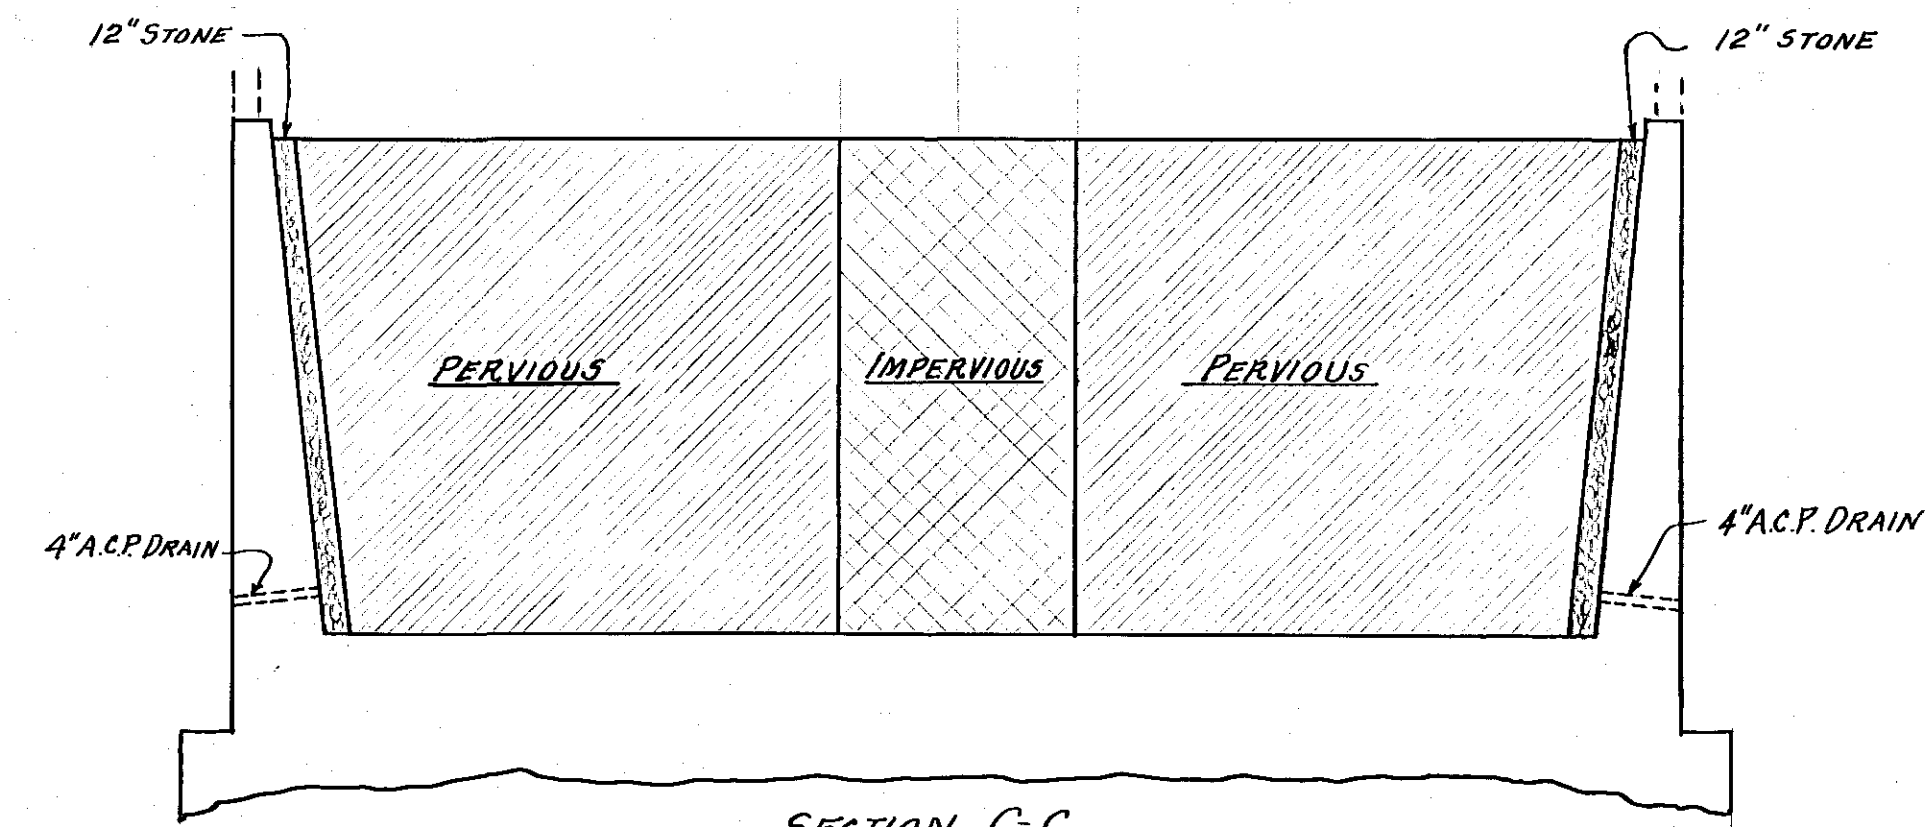

SECTION C-C

GREATER HARTFORD FLOOD COMMISSION HARTFORD, CONNECTICUT	
DESIGNED BY J.L.L.	HAMILTON ST. BRIDGE
TRACED BY	PROPOSED HAMILTON STREET REALIGNMENT AND WIDENING
CHECKED BY	SECTIONS SHOWING FILL AT WING WALLS
SCALE AS NOTED	
DATE MAY 1959	SERIAL NO. 000740
RECOMMENDED BY PE CONN. NO. 554 APPROVED BY PE CONN. NO. 290	CHIEF ENGINEER DIRECTOR DRAWING NUMBER 5 SHEET 5 OF 116