




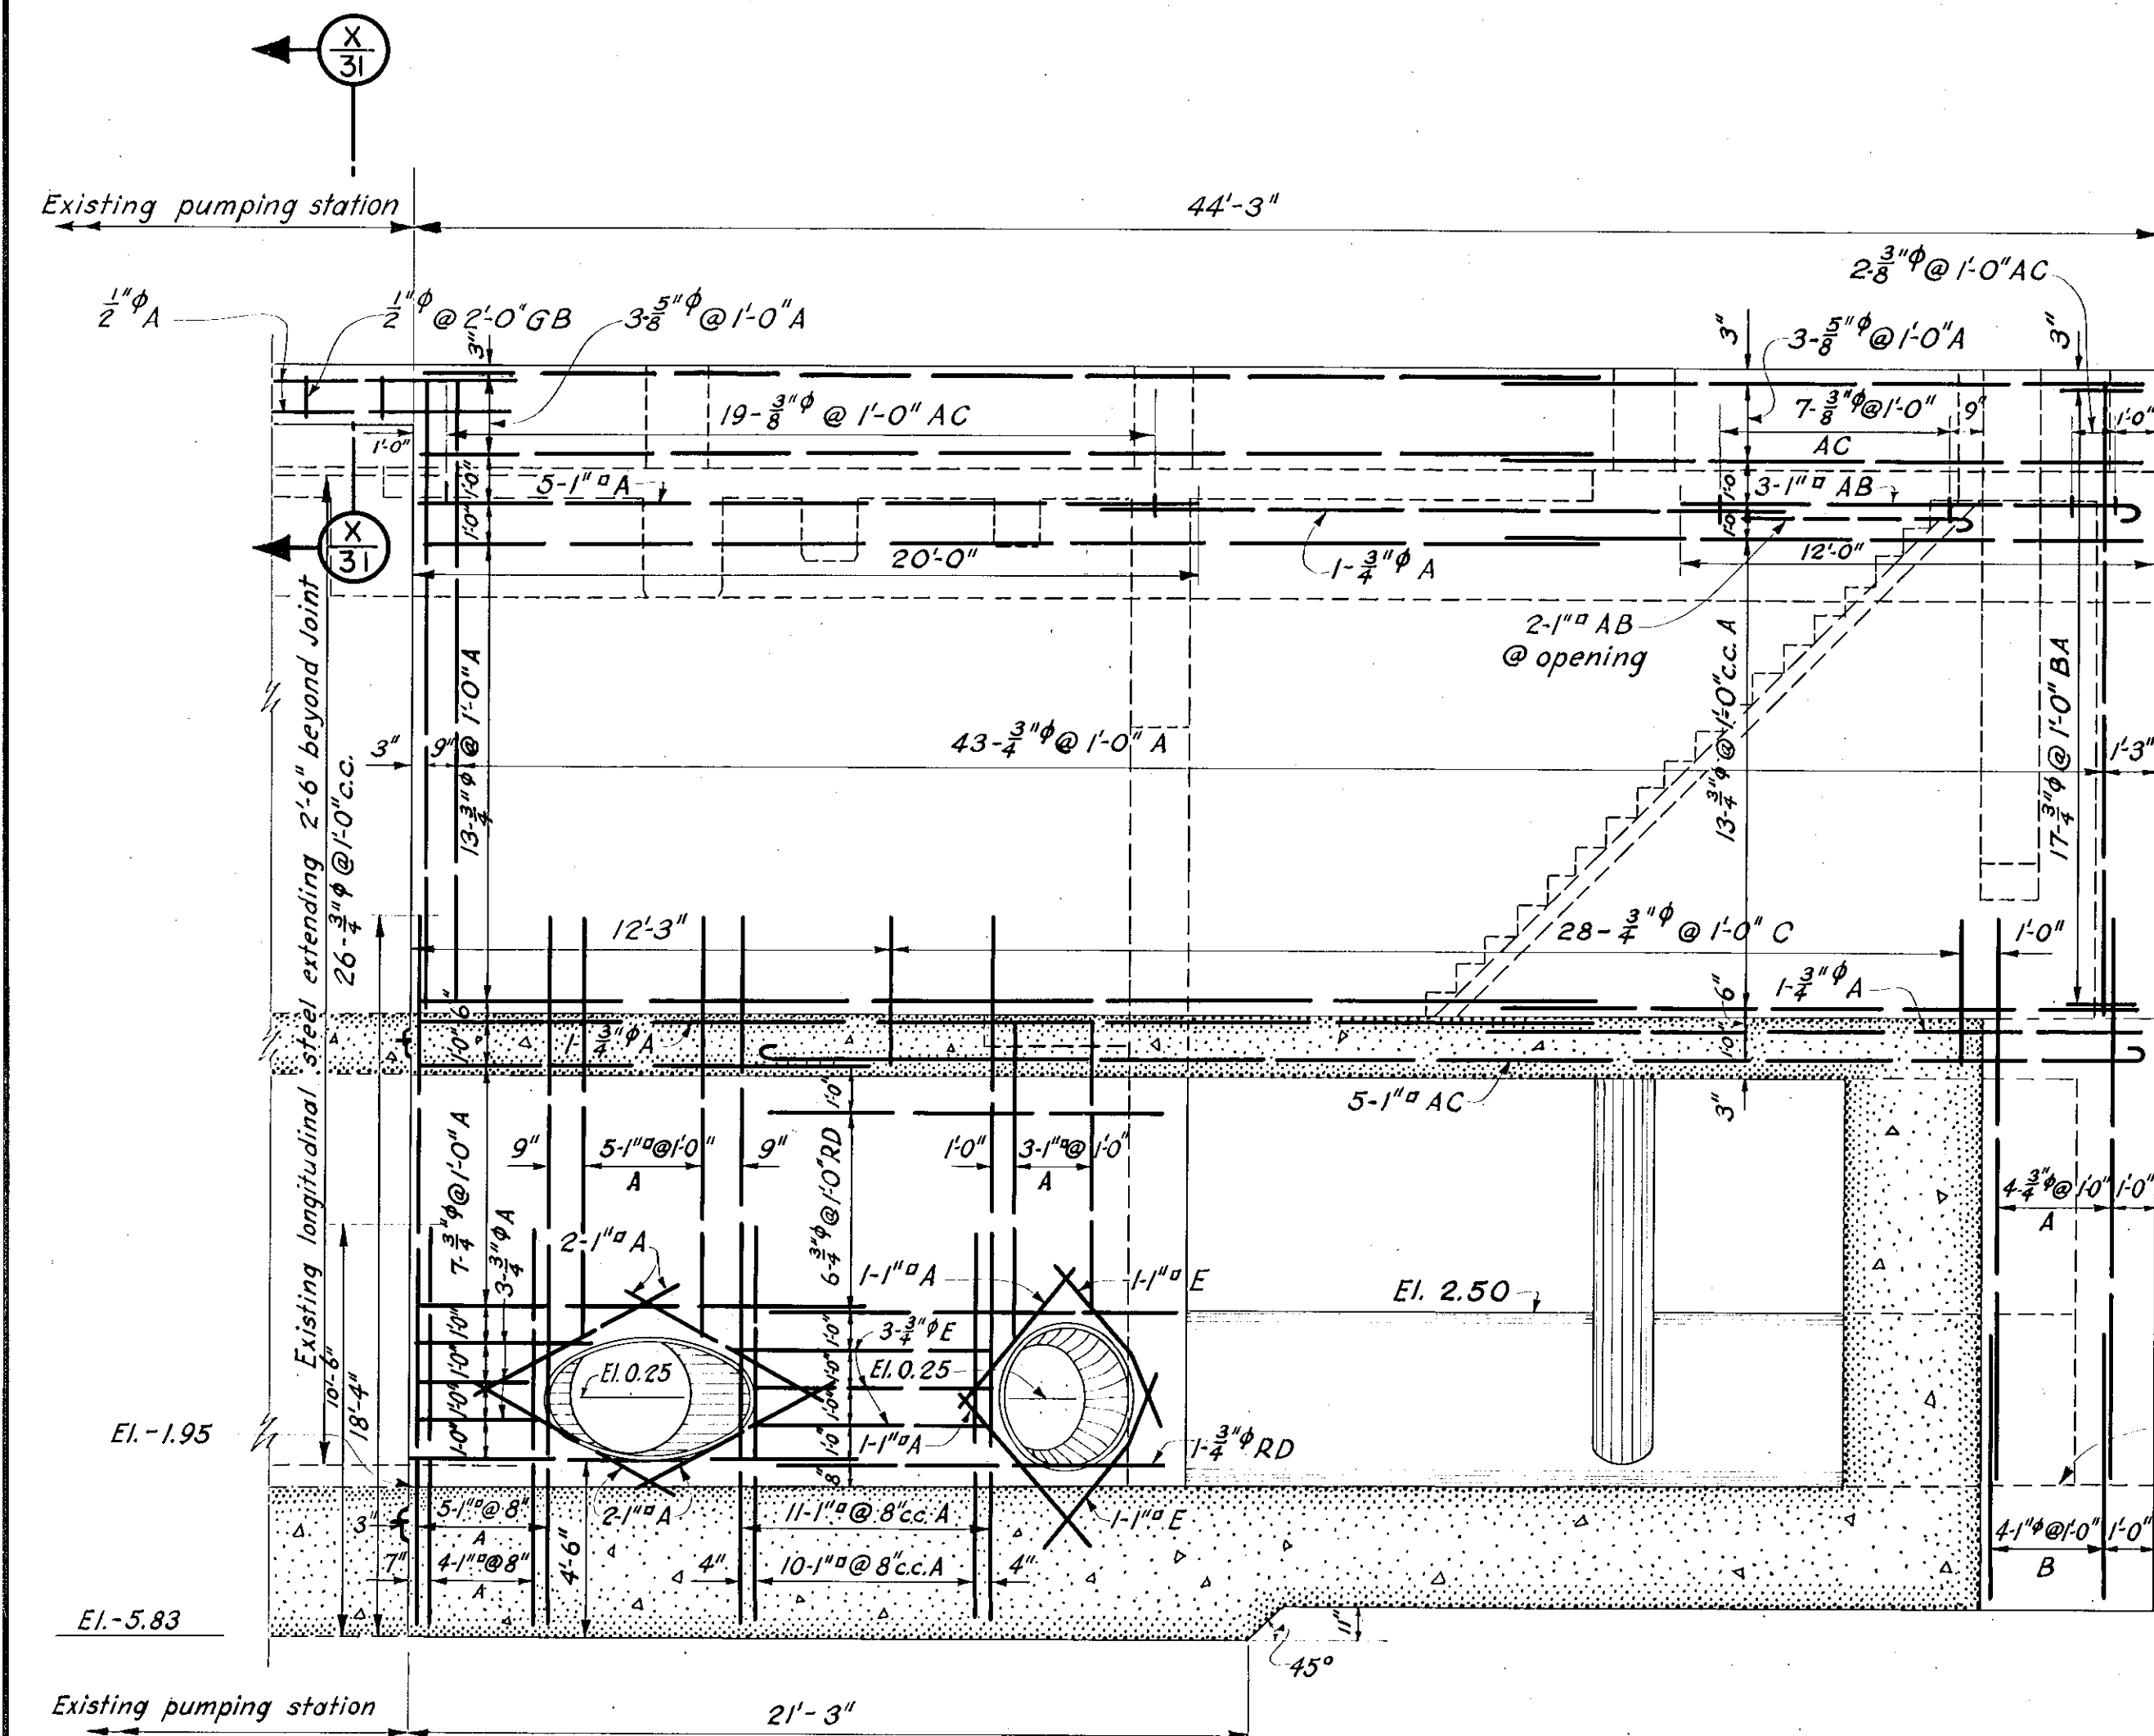

SECTION A 26
SHOWING STEEL IN OUTSIDE FACE OF NORTH WALL

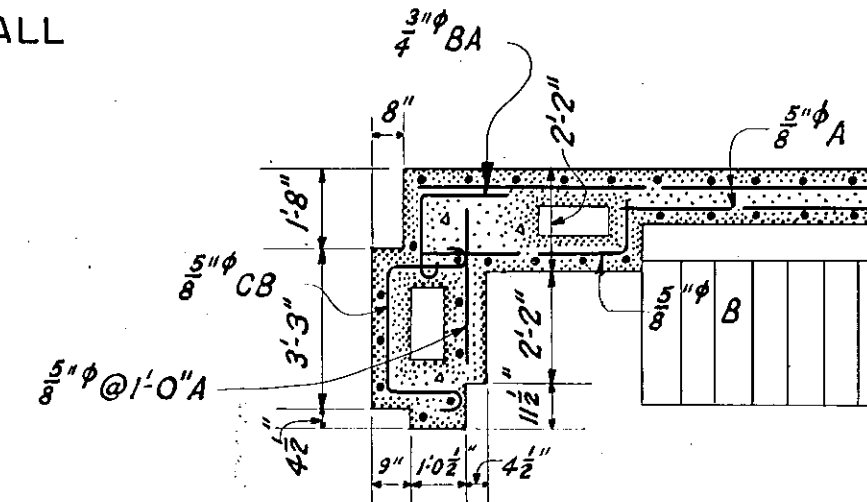

SECTION A 28

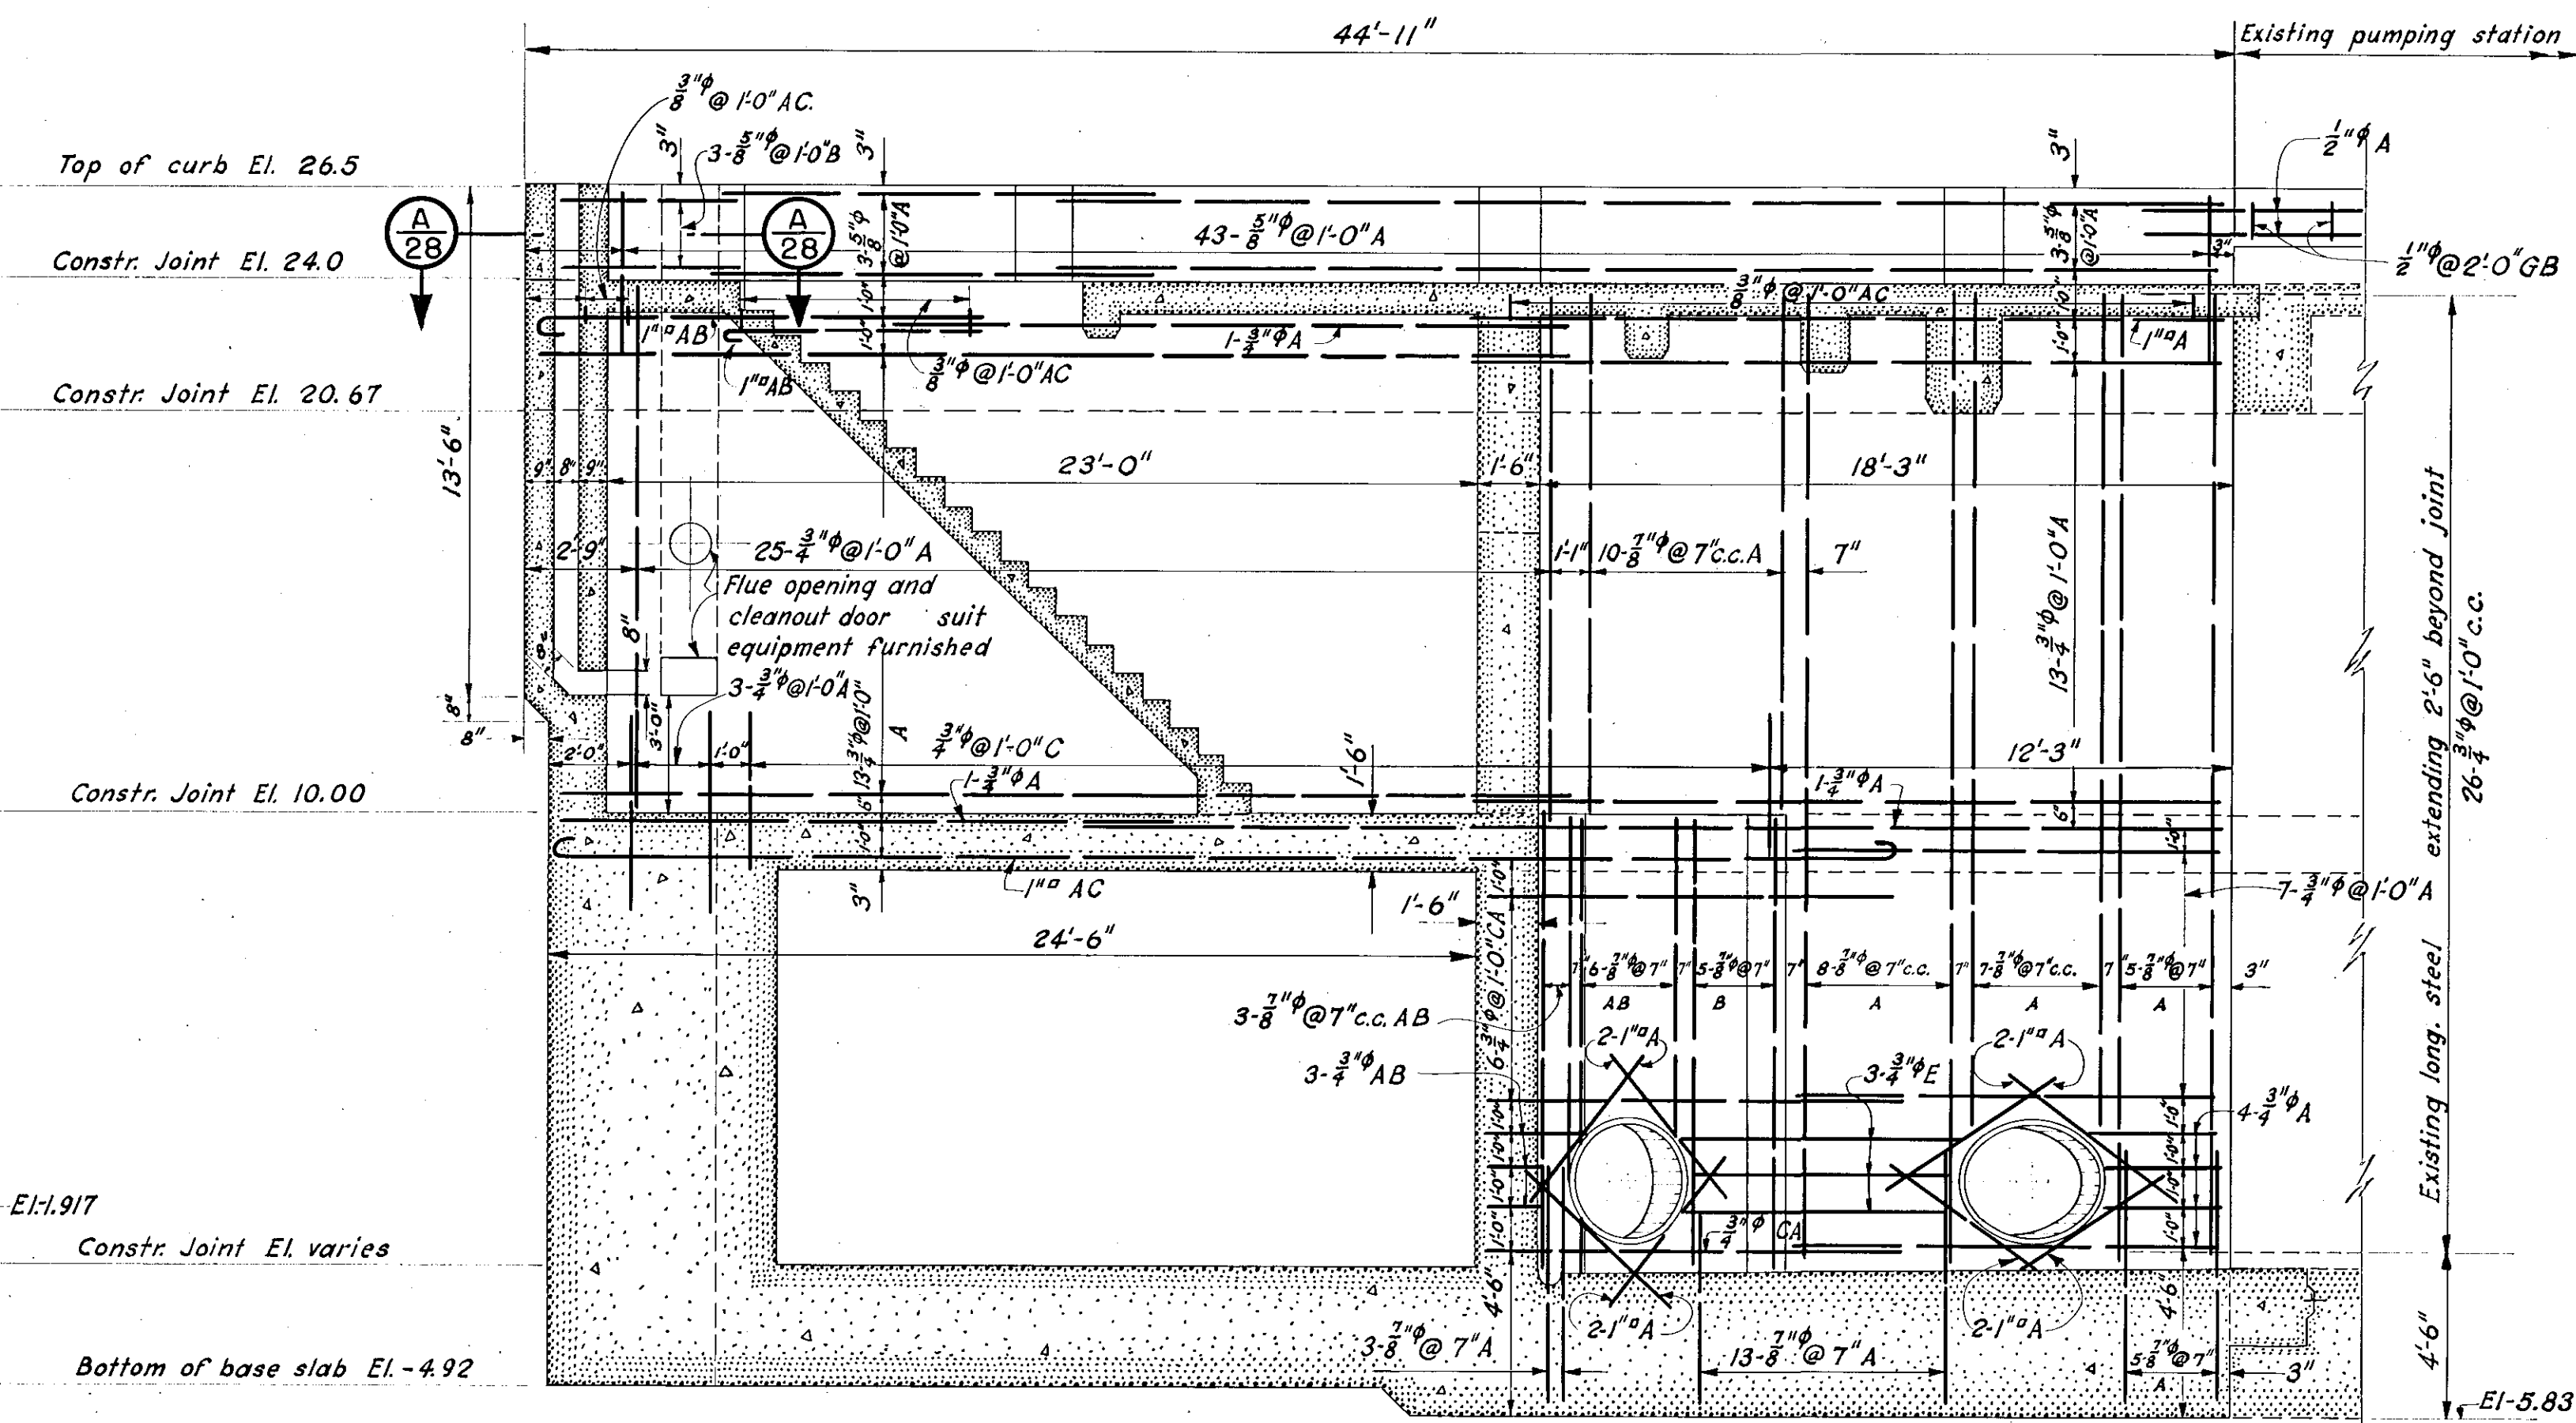

SECTION B 26
SHOWING STEEL IN INSIDE FACE OF NORTH WALL

NOTES:
For general notes applying to this sheet, see Sheet No. 22.
For steel reinforcement bending key, see Sheet No. 27.
Reinforcement steel of pipe openings must clear pipe inserts

CONNECTICUT RIVER FLOOD CONTROL
KEENEY LANE PUMPING STATION
HARTFORD, CONN.
NORTH WALL

CONNECTICUT RIVER IN 60 SHEETS
SCALE 1/4" = 1' FT.
SHEET NO. 28

U.S. ENGINEER OFFICE, PROVIDENCE, R.I., JUNE 1944

SUBMITTED:
E. M. Viner
SENIOR ENGINEER
HEAD, STRUCTURAL SECTION

APPROVAL RECOMMENDED:
H. C. Whittemore
CHIEF, ENGINEERING DIV.

APPROVED:
H. C. Whittemore
COL., CORPS OF ENGINEERS
DISTRICT ENGINEER

PREPARED:
H. C. Whittemore
STRUCTURAL SUBSECTION

DRAWN: E. J. H.
TRACED: H. A. Y.
CHECKED: A. L. K.

FILE NO. CT-4-3242

KEY	DATE	REVISION (Indicated by Δ)	REV. BY	CK. BY	AP. BY