



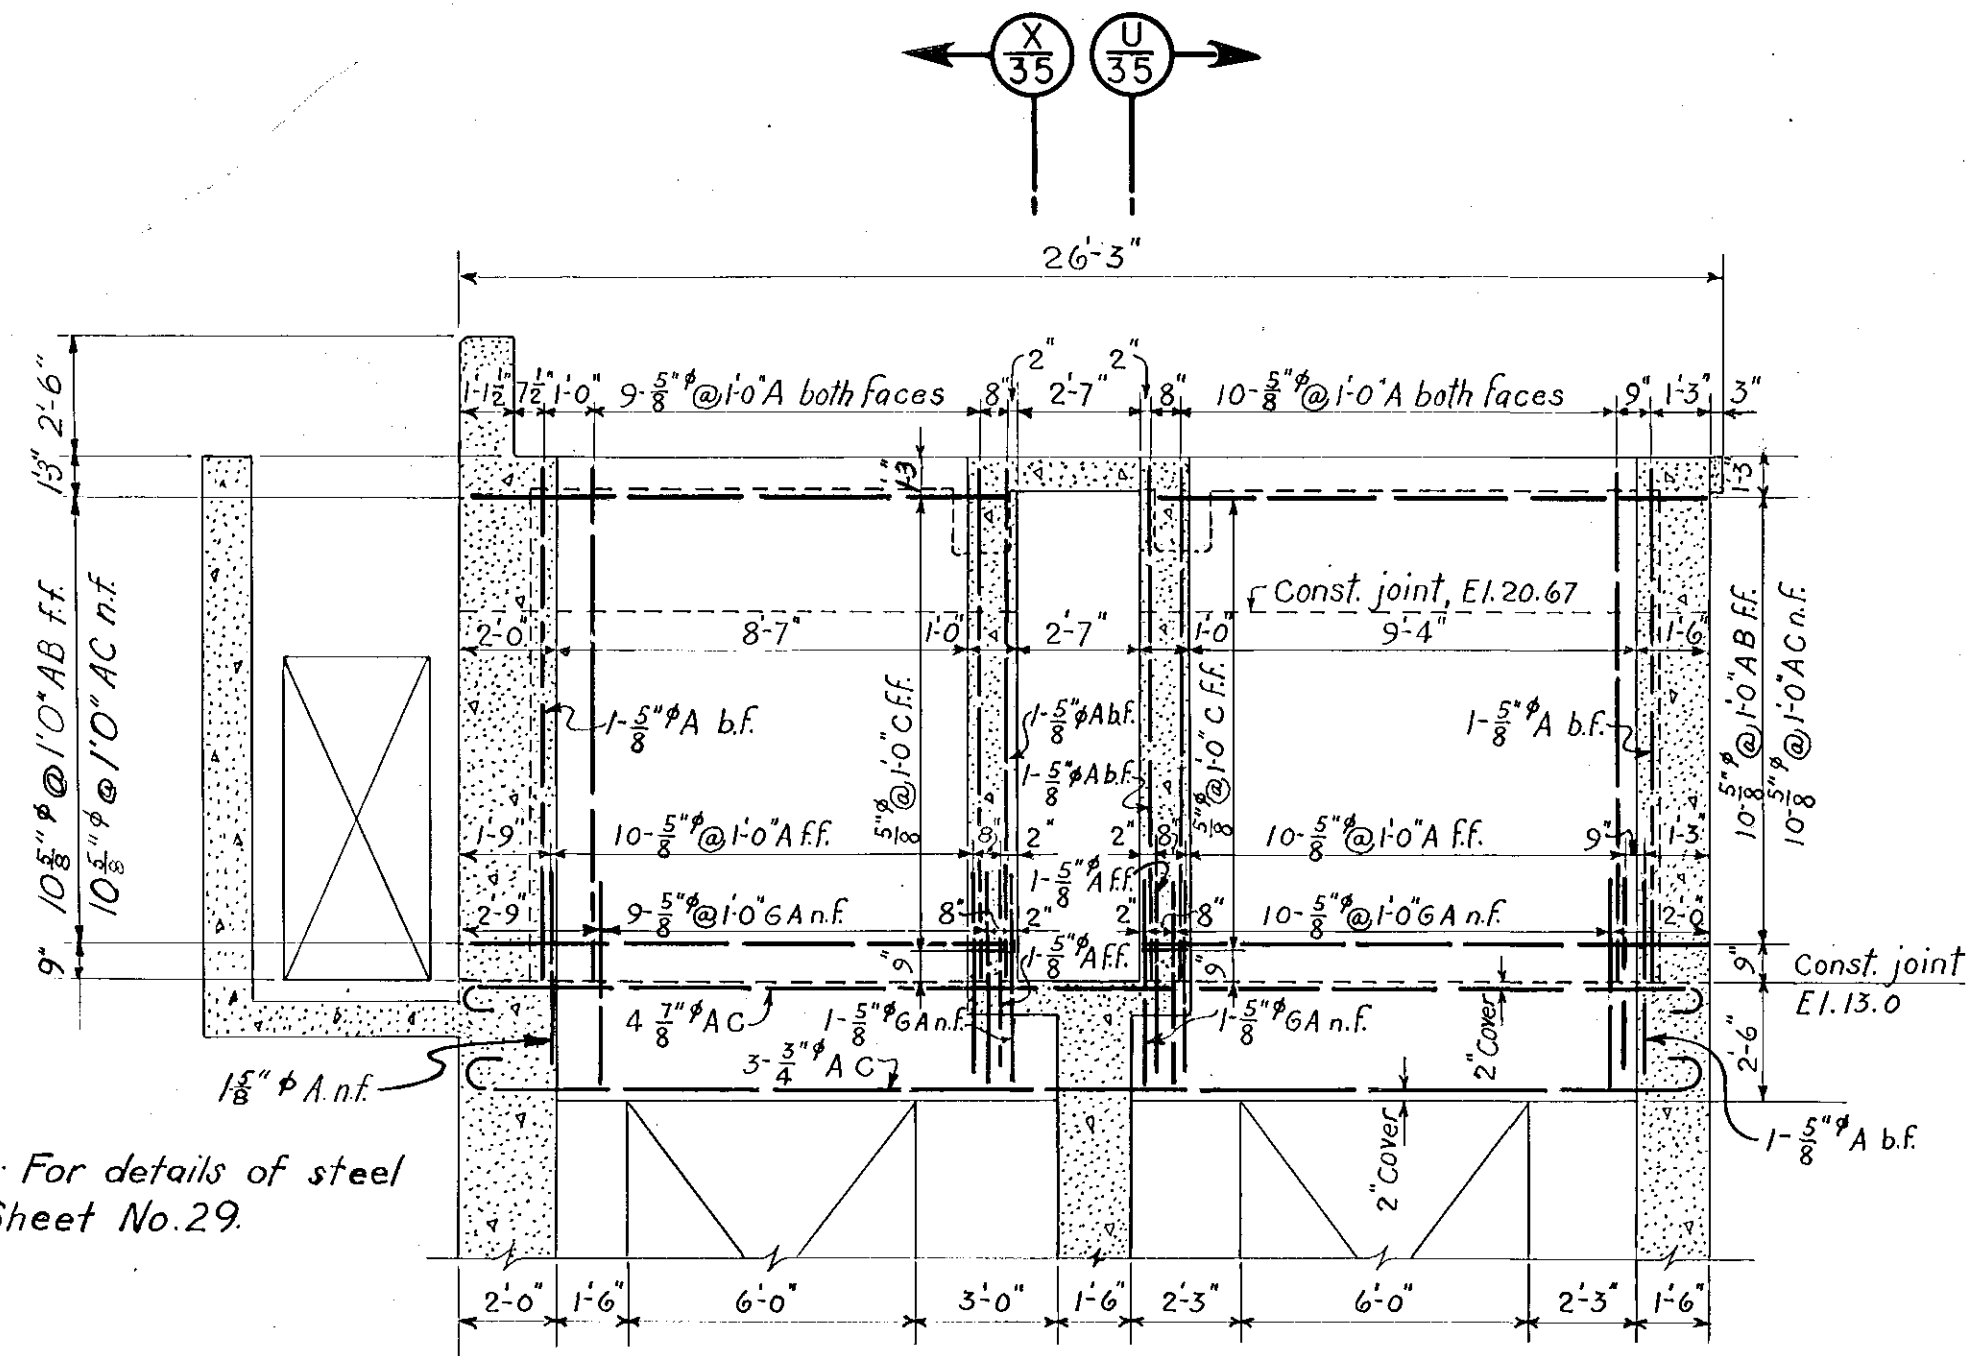


Note: For details of steel see Sheet No. 29

SECTION S 26

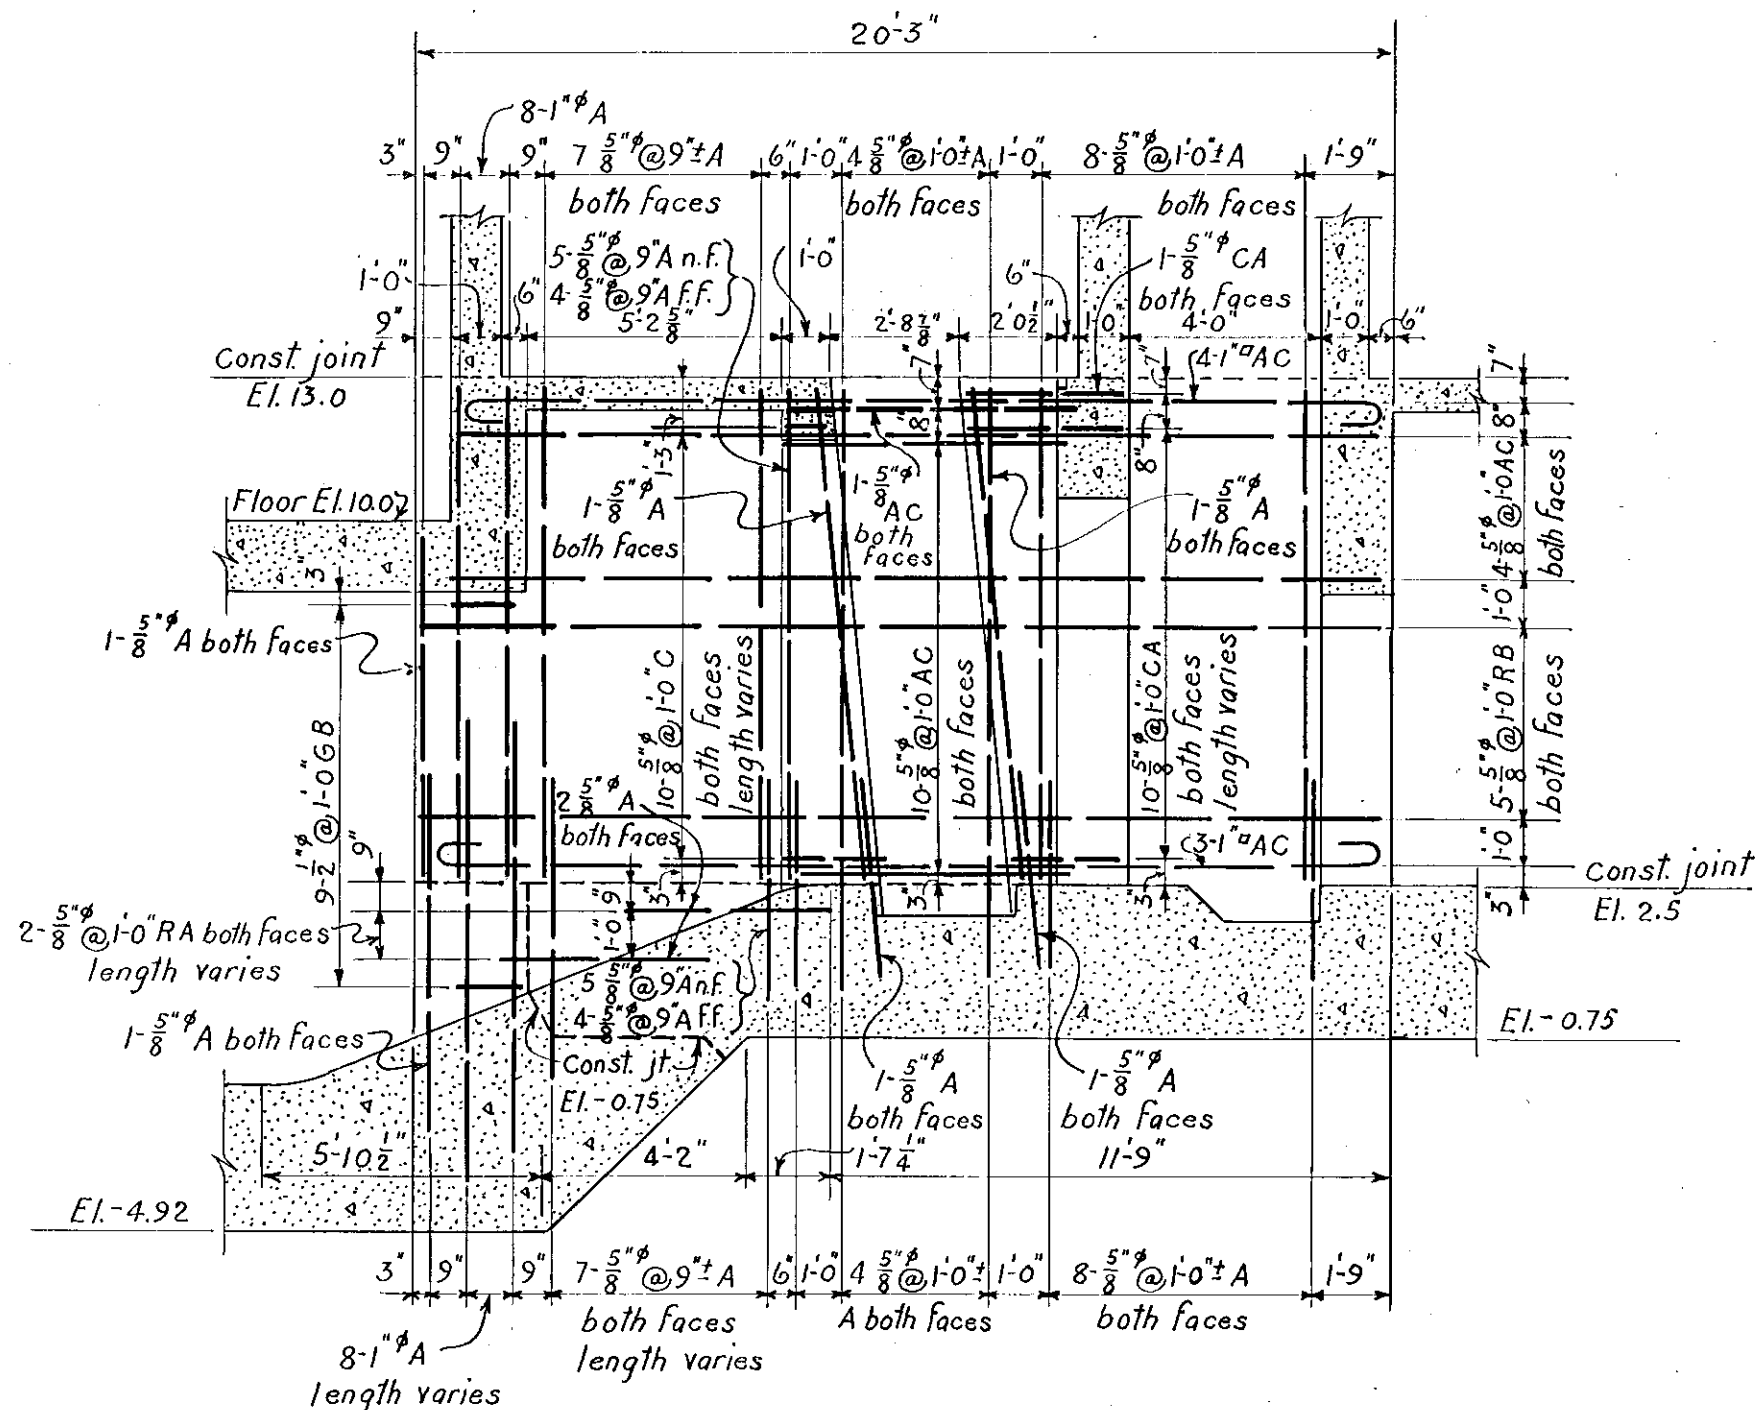


SECTION V 26

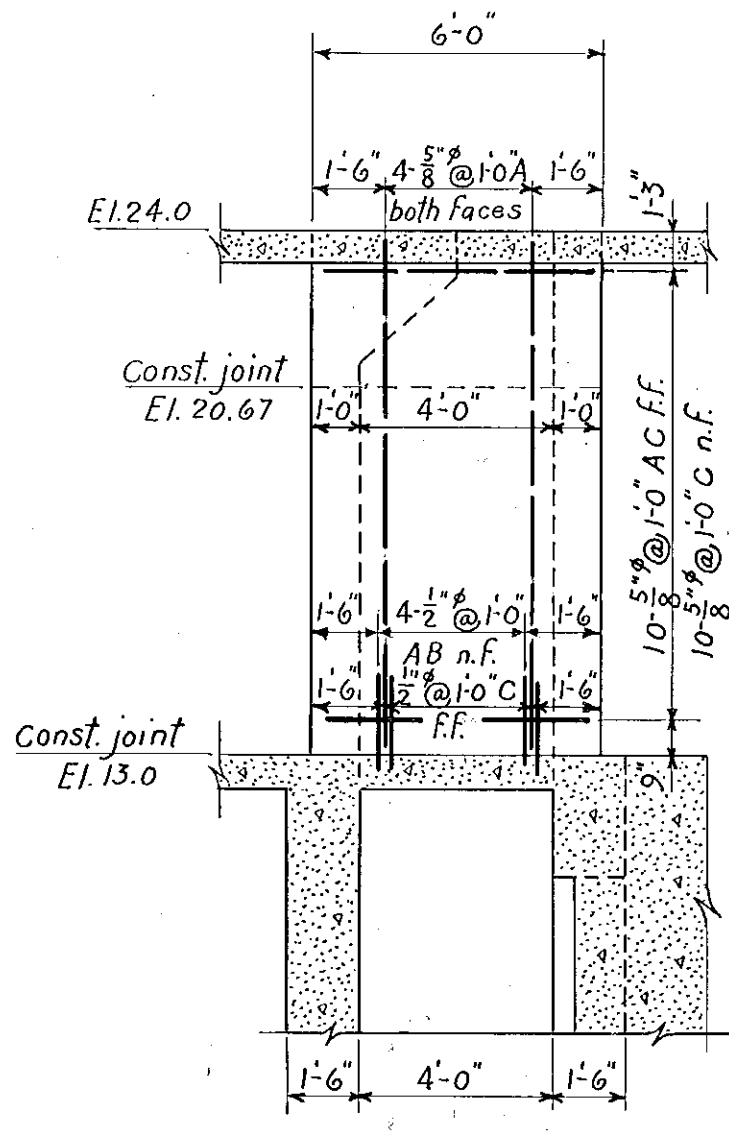


SECTION X 35

SECTION U 35 IS SIMILAR AND OPPOSITE HAND

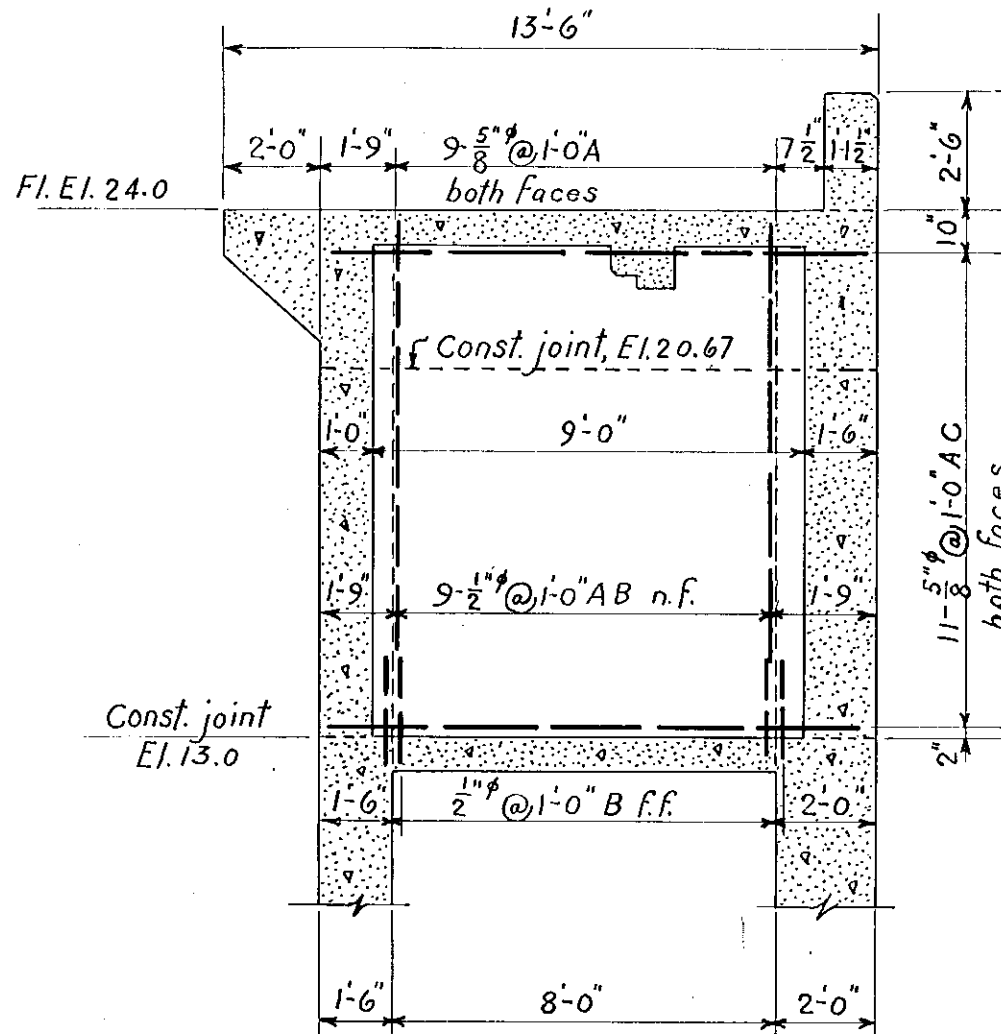

SECTION W 26

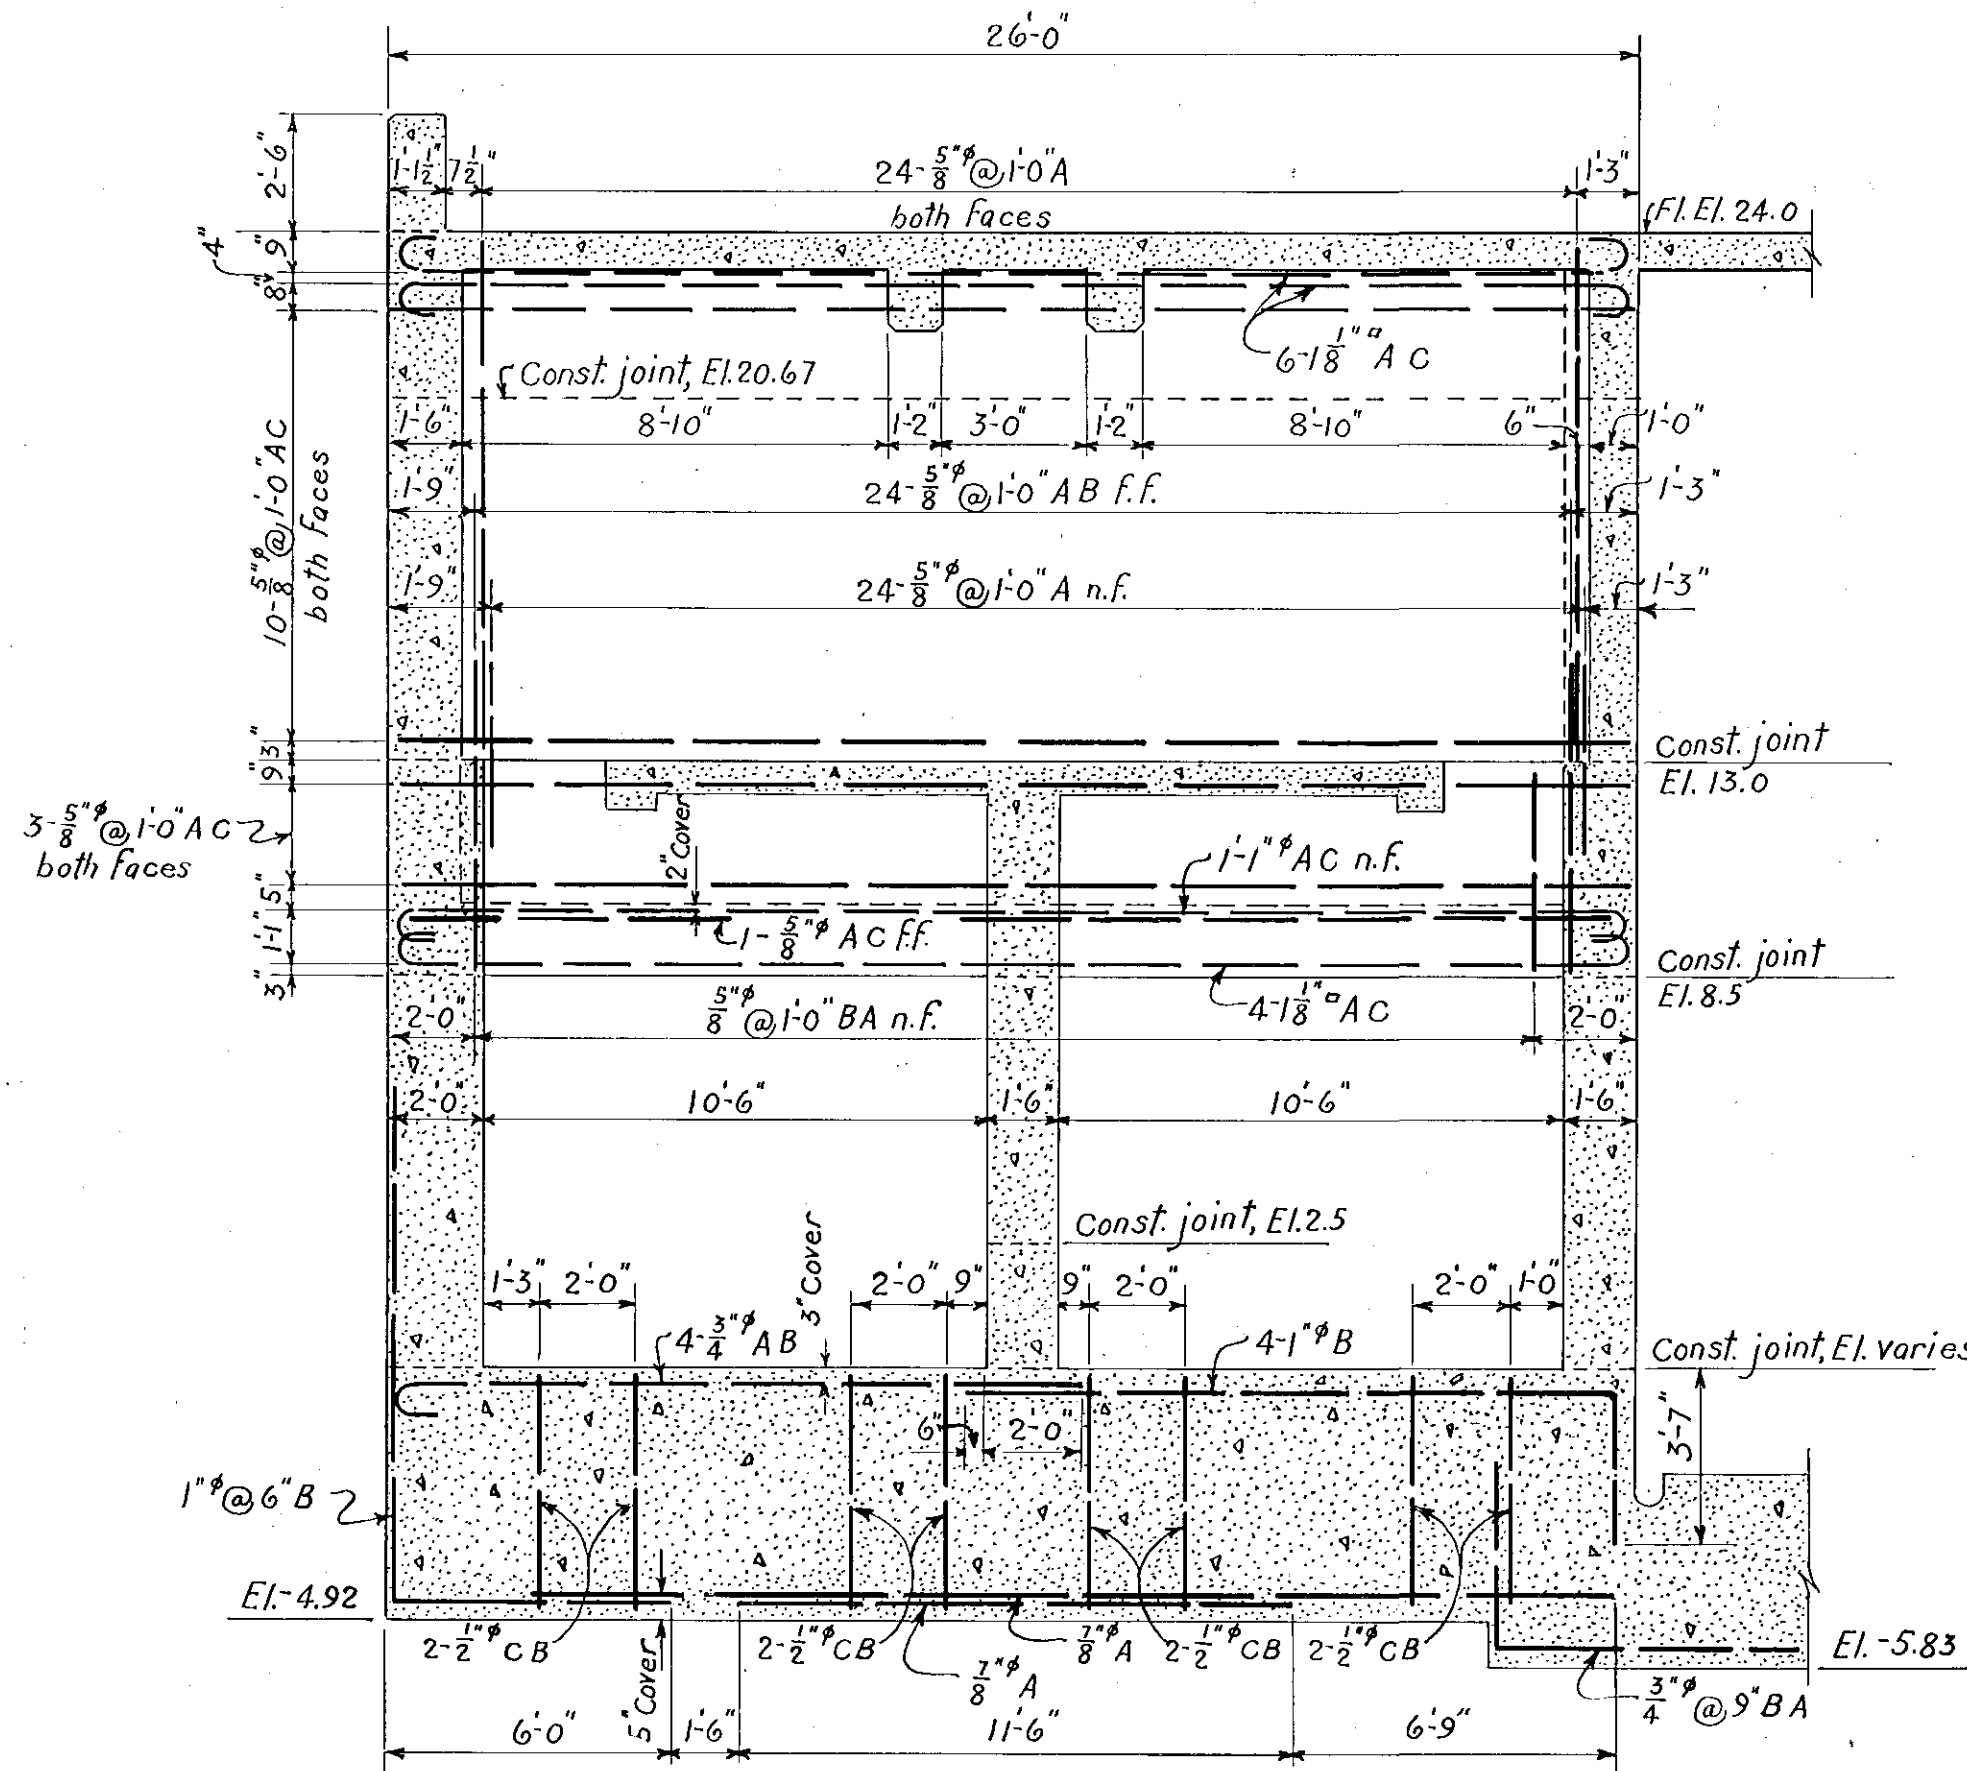

SECTION T 26

NOTES:
For general notes applying to this sheet see sheet No. 22
For steel reinforcement bending key, see sheet No. 27

CONNECTICUT RIVER FLOOD CONTROL			
KEENEY LANE PUMPING STATION			
HARTFORD, CONN.			
SCREENING ROOM			
INTERIOR WALL DETAILS			
CONNECTICUT RIVER		CONNECTICUT	
IN 60 SHEETS		SCALE: 1/4 IN. = 1 FT.	
SHEET NO. 35		SHEET NO. 35	
U.S. ENGINEER OFFICE, PROVIDENCE, R.I., JUNE 1944			
SUBMITTED: E.M. Viner		APPROVED: J.J. S.	
SENIOR ENGINEER		HEAD ENGINEER	
HEAD, STRUCTURAL SECTION		CHIEF, ENGINEERING DIV.	
PREPARED: H.E. Whittemore		DRAWN: J.J. S.	
STRUCTURAL SUBSECTION		CHECKED: J.J. S.	
FILE NO. CT-4-3249		FILE NO. CT-4-3249	