



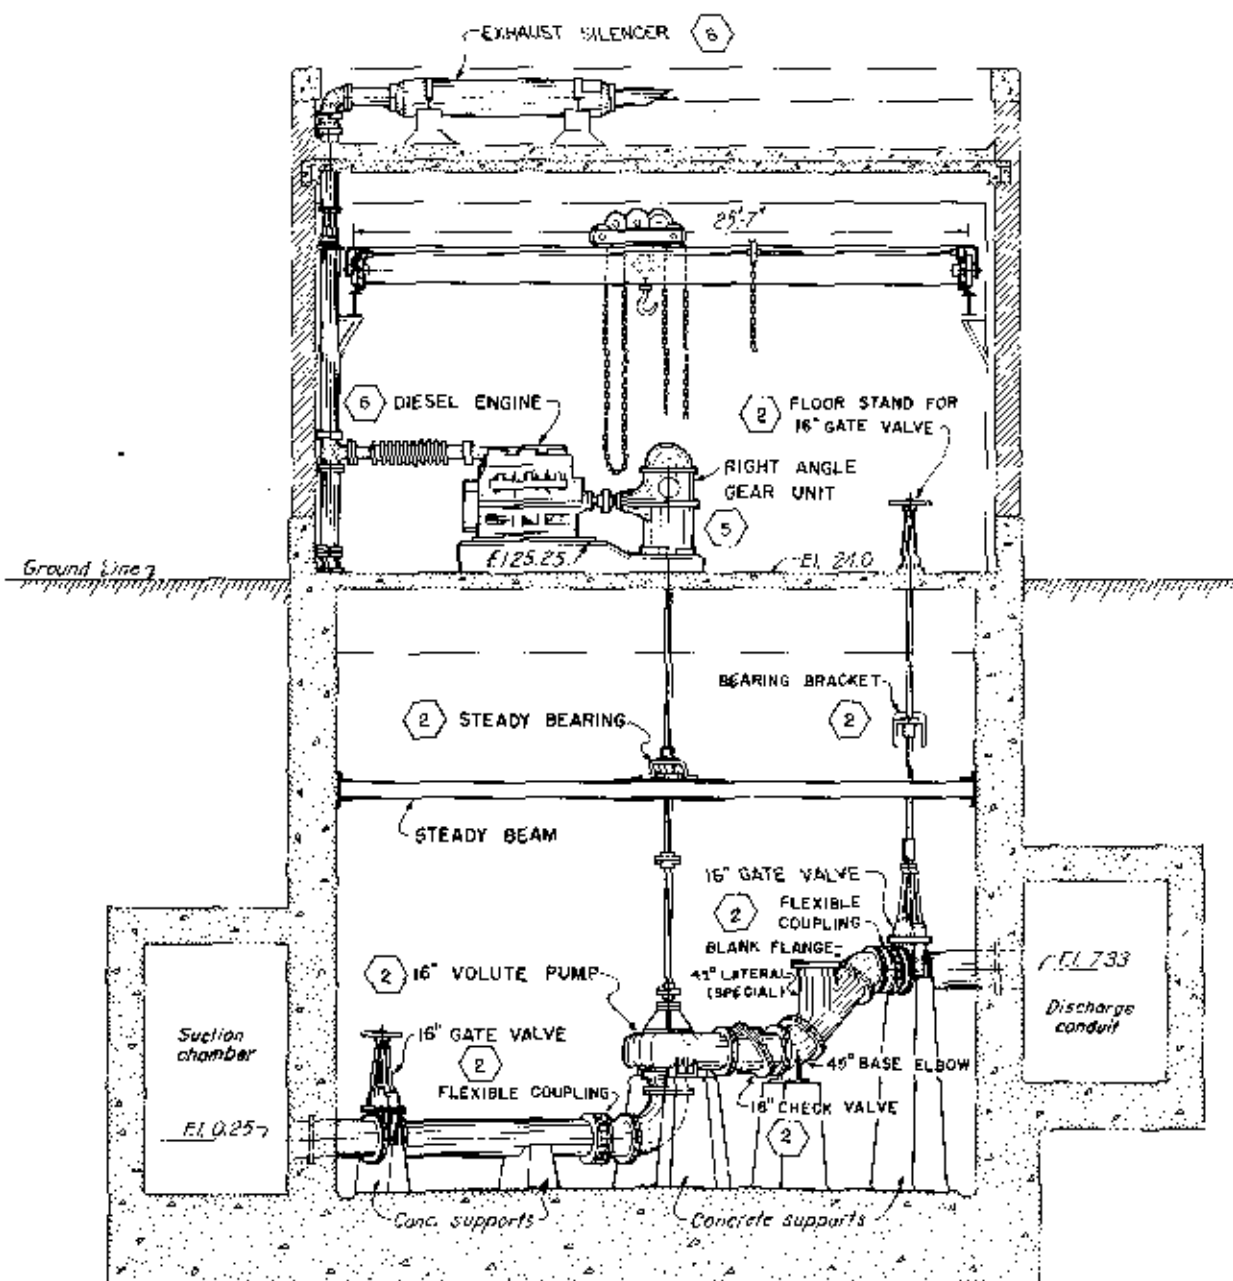

SECTION C/2
SCALE 1/4" = 1'-0"

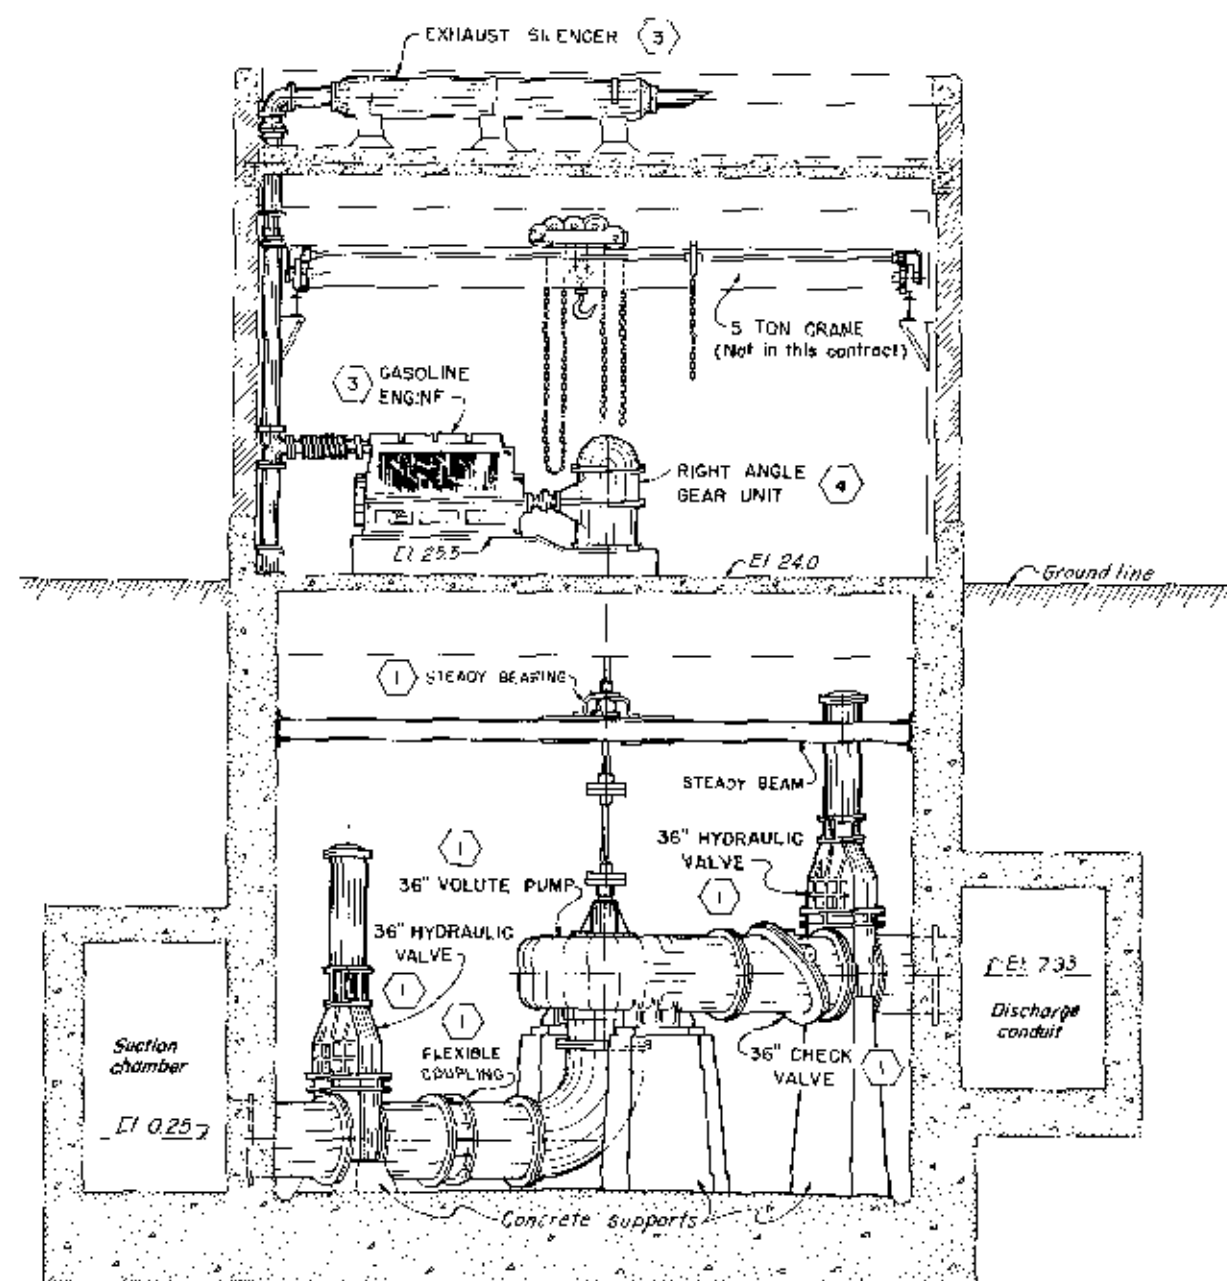

SECTION B/2
SCALE 1/4" = 1'-0"

NOTES:

- Designing and furnishing 36-inch pumps complete with couplings, valves, and piping will be paid for under Item No. 1.
- Designing and furnishing gasoline engine (for 36-inch pumps) complete with couplings, silencers and exhaust piping will be paid for under Item No. 3.
- Designing and furnishing the 16-inch pump complete with couplings, valves, and piping will be paid for under Item No. 2.
- Designing and furnishing the diesel engine (for the 16-inch pump) complete with couplings, silencer and exhaust piping will be paid for under Item No. 6.
- Designing and furnishing right angle gear units will be paid for under Items No. 4 and 5.
- All other items including sluice gates, boiler, standby unit, mechanically cleaned bar screens, crane, switchboard, sump pump, plumbing and fire extinguishing equipment are not a part of this contract.

KEY	DATE	REVISION	Indicated by	REV. BY	CHK. BY	AP. BY

CONNECTICUT RIVER FLOOD CONTROL KEENEY LANE PUMPING STATION HARTFORD, CONNECTICUT EQUIPMENT GENERAL ARRANGEMENT NO. 3			
CONNECTICUT RIVER	CONNECTICUT	SHEET NO. 3	
IN 4 SHEETS	SCALE: 1/4" = 1'-0"	JUNE 1944	
U.S. ENGINEER OFFICE, PROVIDENCE, R.I.		JUNE 1944	
SUBMITTED BY H. J. M. M. M.	APPROVED BY H. J. M. M. M.	APPROVED BY H. J. M. M. M.	
DESIGNED BY H. J. M. M. M.	CHECKED BY H. J. M. M. M.	FILE NO. CT-4-3298	