



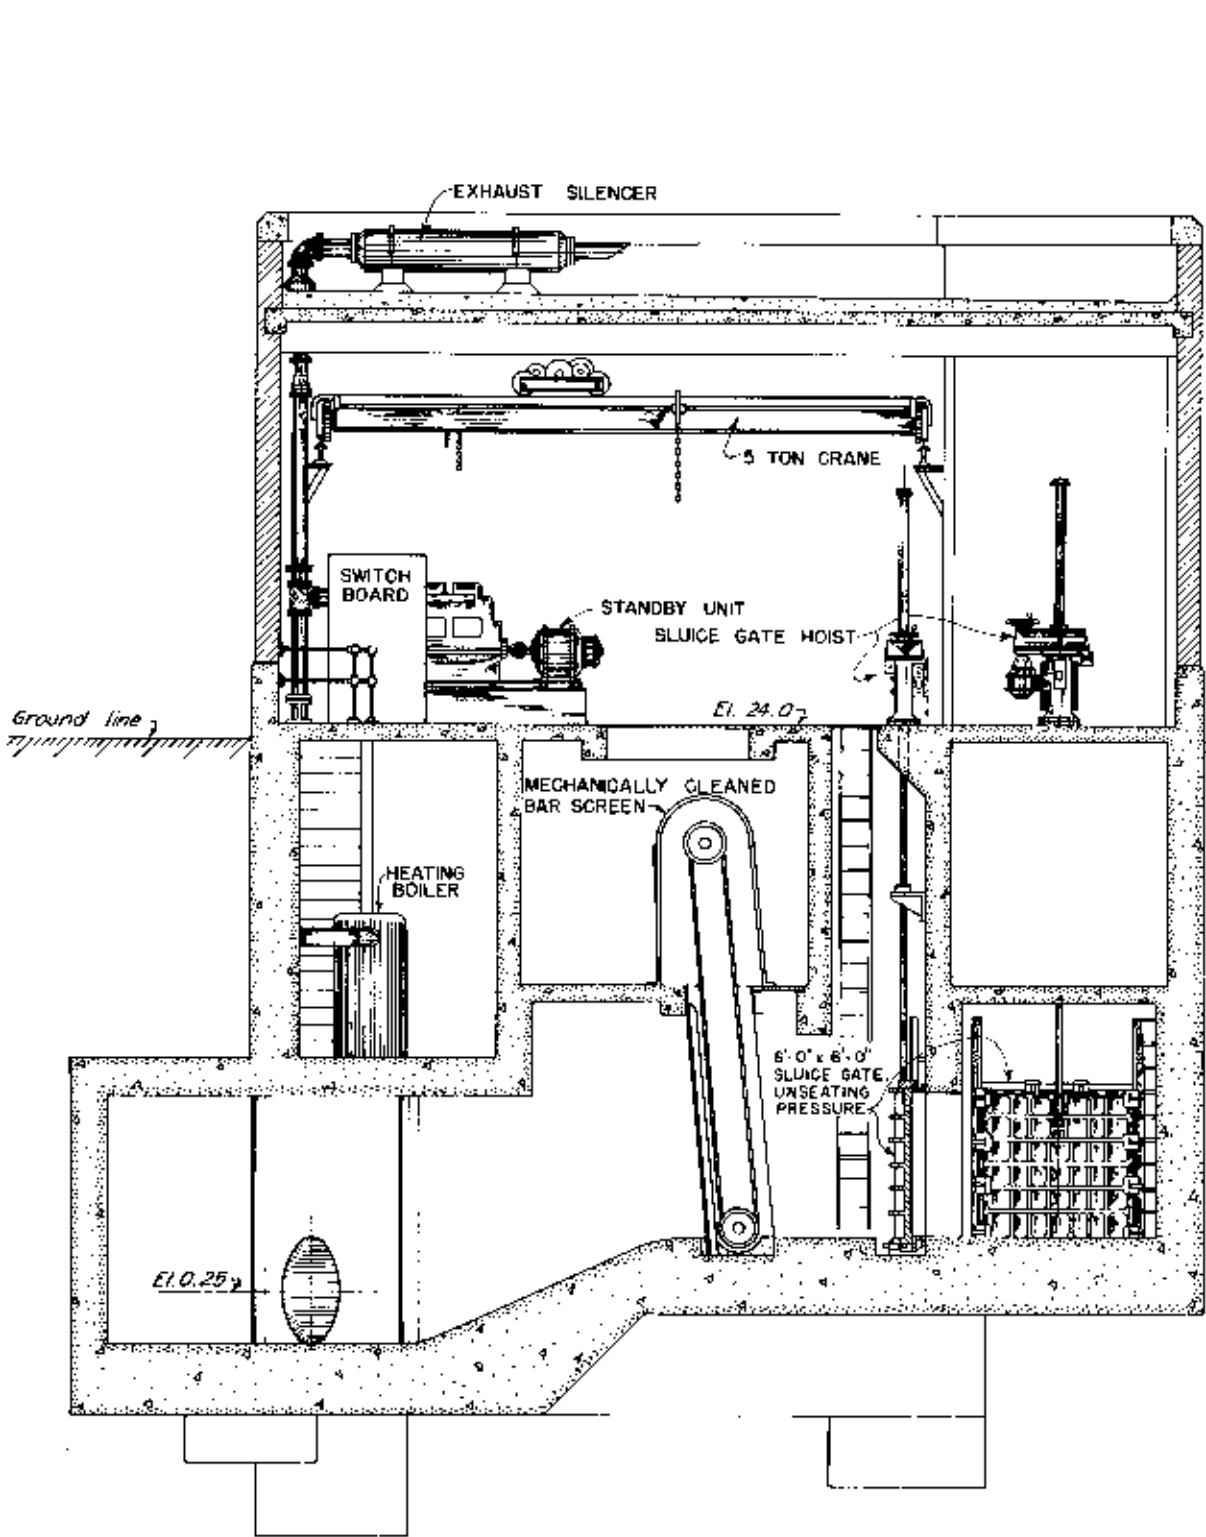


SECTION A

SCALE 1/4" = 1'-0"

All equipment shown on Section A is furnished under another contract.

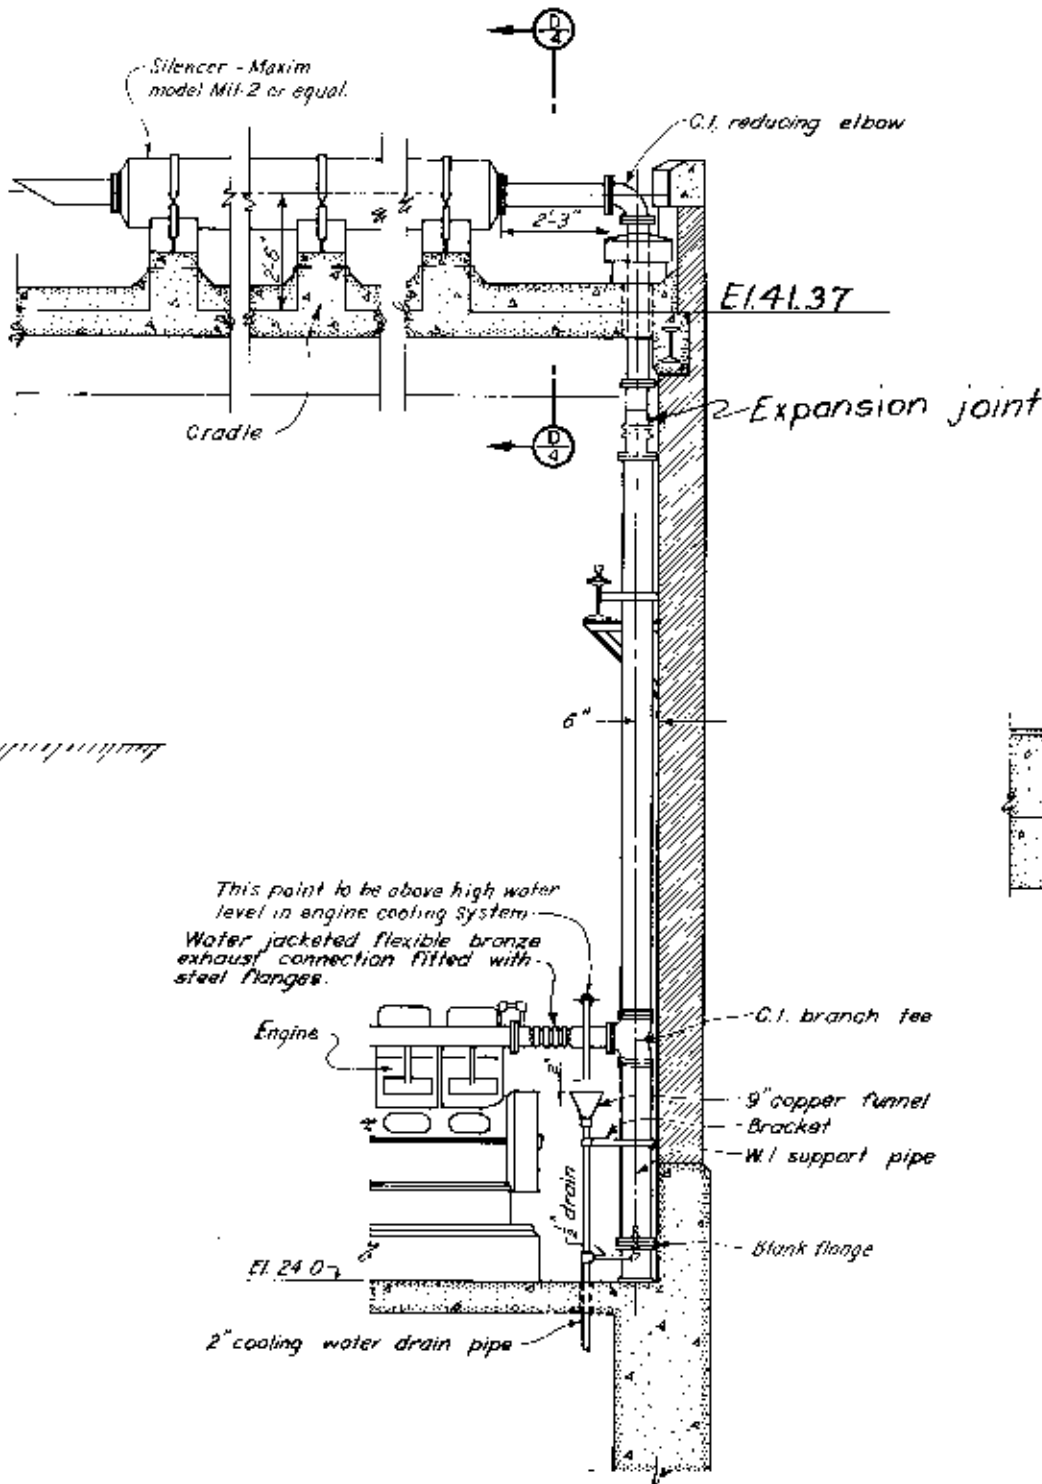

TYPICAL SECTION SHOWING
ENGINE EXHAUST PIPING

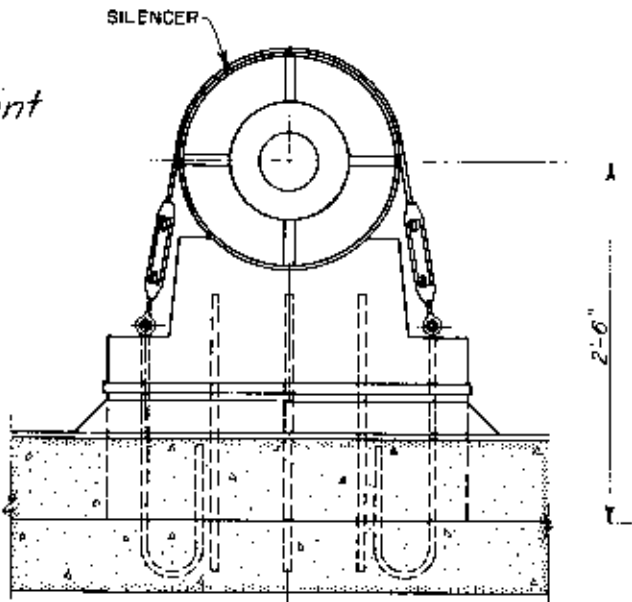

SECTION B

SCALE 1/2" = 1'-0"

NOTES:

- Designing and furnishing 36-inch pumps complete with couplings, valves, and piping will be paid for under Item No. 1.
- Designing and furnishing gasoline engines (for 36-inch pumps) complete with couplings, silencers and exhaust piping will be paid for under Item No. 3.
- Designing and furnishing the 16-inch pump complete with couplings, valves, and piping will be paid for under Item No. 2.
- Designing and furnishing the diesel engine (for the 16-inch pump) complete with couplings, silencer and exhaust piping will be paid for under Item No. 6.
- Designing and furnishing right angle gear units will be paid for under Items No. 4 and No. 5.
- All other items including sluice gates, boiler, standby unit, mechanically cleaned bar screens, crane, switchboard, sump pump, plumbing and fire extinguishing equipment are not part of this contract.

KEY	DATE	REVISION: Indicated by Δ	REV. BY	CHK. BY	AP. BY

CONNECTICUT RIVER FLOOD CONTROL KEENEY LANE PUMPING STATION HARTFORD CONNECTICUT EQUIPMENT GENERAL ARRANGEMENT NO. 4		
CONNECTICUT RIVER	SCALE 1/4" = 1'-0"	CONNECTICUT
IN SHEETS		SHEET NO.
U. S. ENGINEER OFFICE, PROVIDENCE, R. I., JUNE 1944		
SUBMITTED: <i>H. H. H.</i>	APPROVED: <i>H. H. H.</i>	APPROVED: <i>H. H. H.</i>
DESIGNED: <i>H. H. H.</i>	CHECKED: <i>H. H. H.</i>	DESIGNED: <i>H. H. H.</i>
MECHANICAL SECTION	CIVIL ENGINEERING DIV.	CIVIL ENGINEERING DIV.
MECHANICAL SECTION	CHECKED: <i>H. H. H.</i>	FILE NO. CT-4-3299