



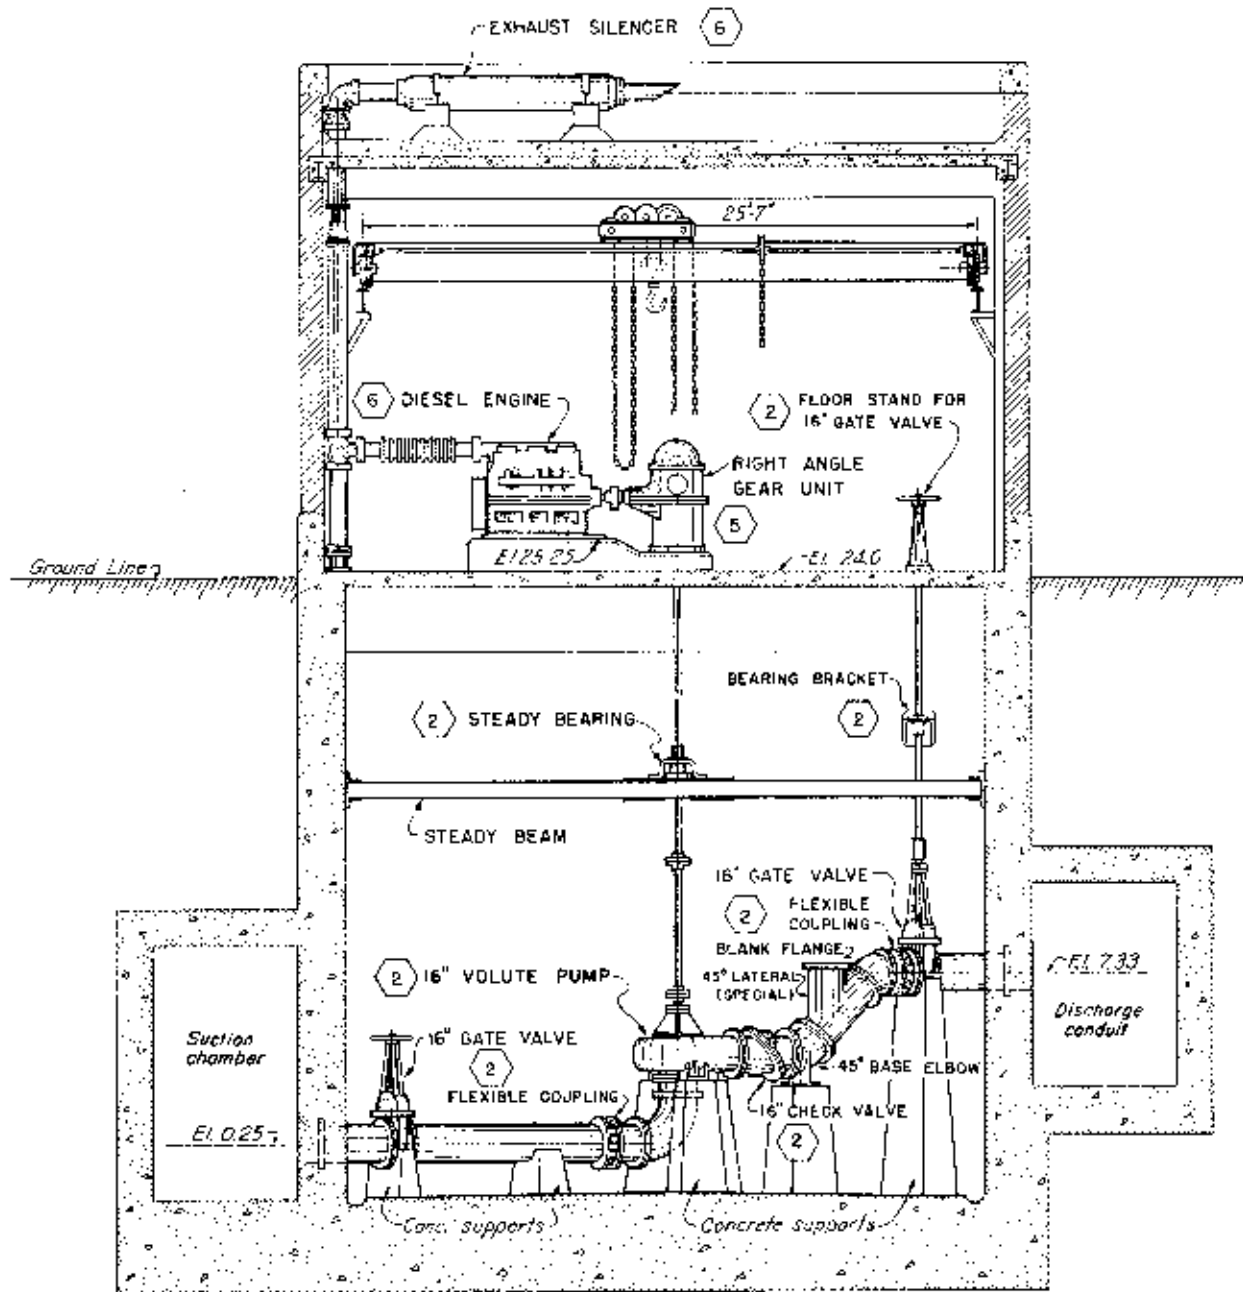

SECTION C
SCALE 1/4" = 1'-0"

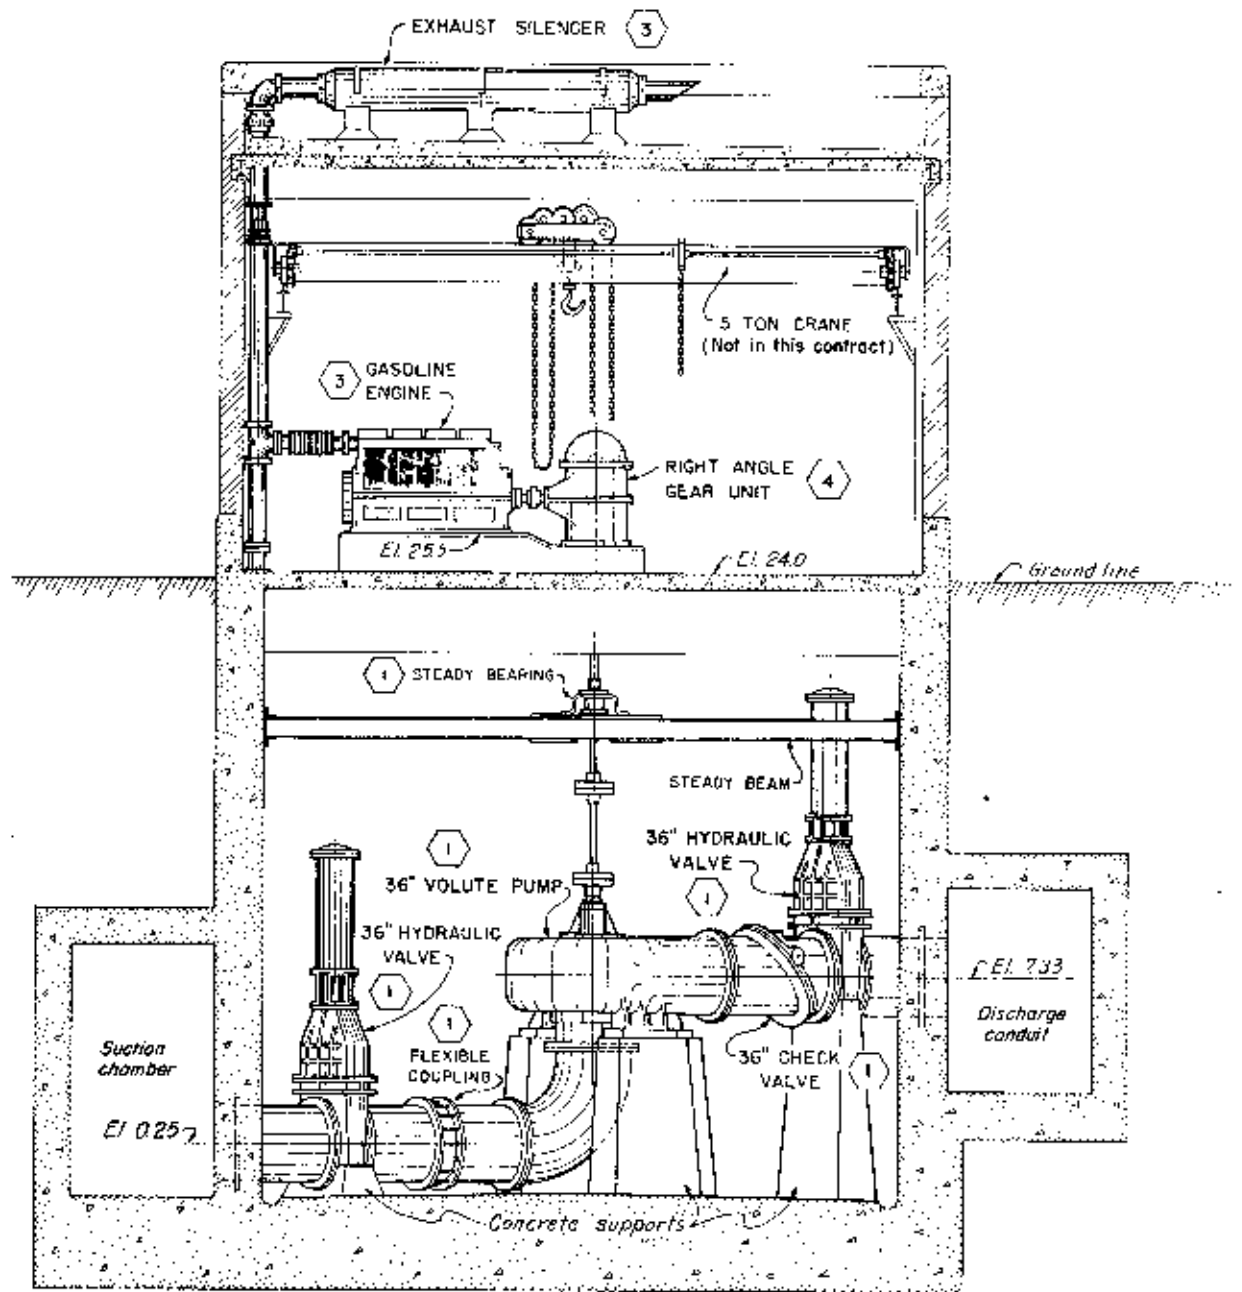

SECTION B
SCALE 1/4" = 1'-0"

NOTES:
Designing and furnishing 36-inch pumps complete with couplings, valves, and piping will be paid for under Item No. 1.
Designing and furnishing gasoline engines (for 36-inch pumps) complete with couplings, silencers and exhaust piping will be paid for under Item No. 3.
Designing and furnishing the 16-inch pump complete with couplings, valves, and piping will be paid for under Item No. 2.
Designing and furnishing the diesel engine (for the 16-inch pump) complete with couplings, silencer and exhaust piping will be paid for under Item No. 6.
Designing and furnishing right angle gear units will be paid for under Items No. 4 and 5.
All other items including sluice gates, boiler, standby unit, mechanically cleaned bar screens, crane, switchboard, pump pump, plumbing and fire extinguishing equipment are not a part of this contract.

KEY	DATE	REVISION	Ind. cited by	REV. BY	CHK. BY	AP. BY

CONNECTICUT RIVER FLOOD CONTROL	
KEENEY LANE PUMPING STATION	
HARTFORD, CONNECTICUT	
EQUIPMENT	
GENERAL ARRANGEMENT NO. 3	
CONNECTICUT RIVER	CONNECTICUT
IN 4 SHEETS	SHEET NO. 3
SCALE: 1/4" = 1'-0"	
U.S. ENGINEER OFFICE, PROVIDENCE, R.I.	
JUNE 1944	
DESIGNED BY H. J. HARRIS	APPROVED BY H. J. HARRIS
CHECKED BY H. J. HARRIS	ENGINEER
PREPARED BY H. J. HARRIS	ENGINEER
TRACED BY H. J. HARRIS	ENGINEER
REVISIONS	
FILE NO. CT-4-3298	