
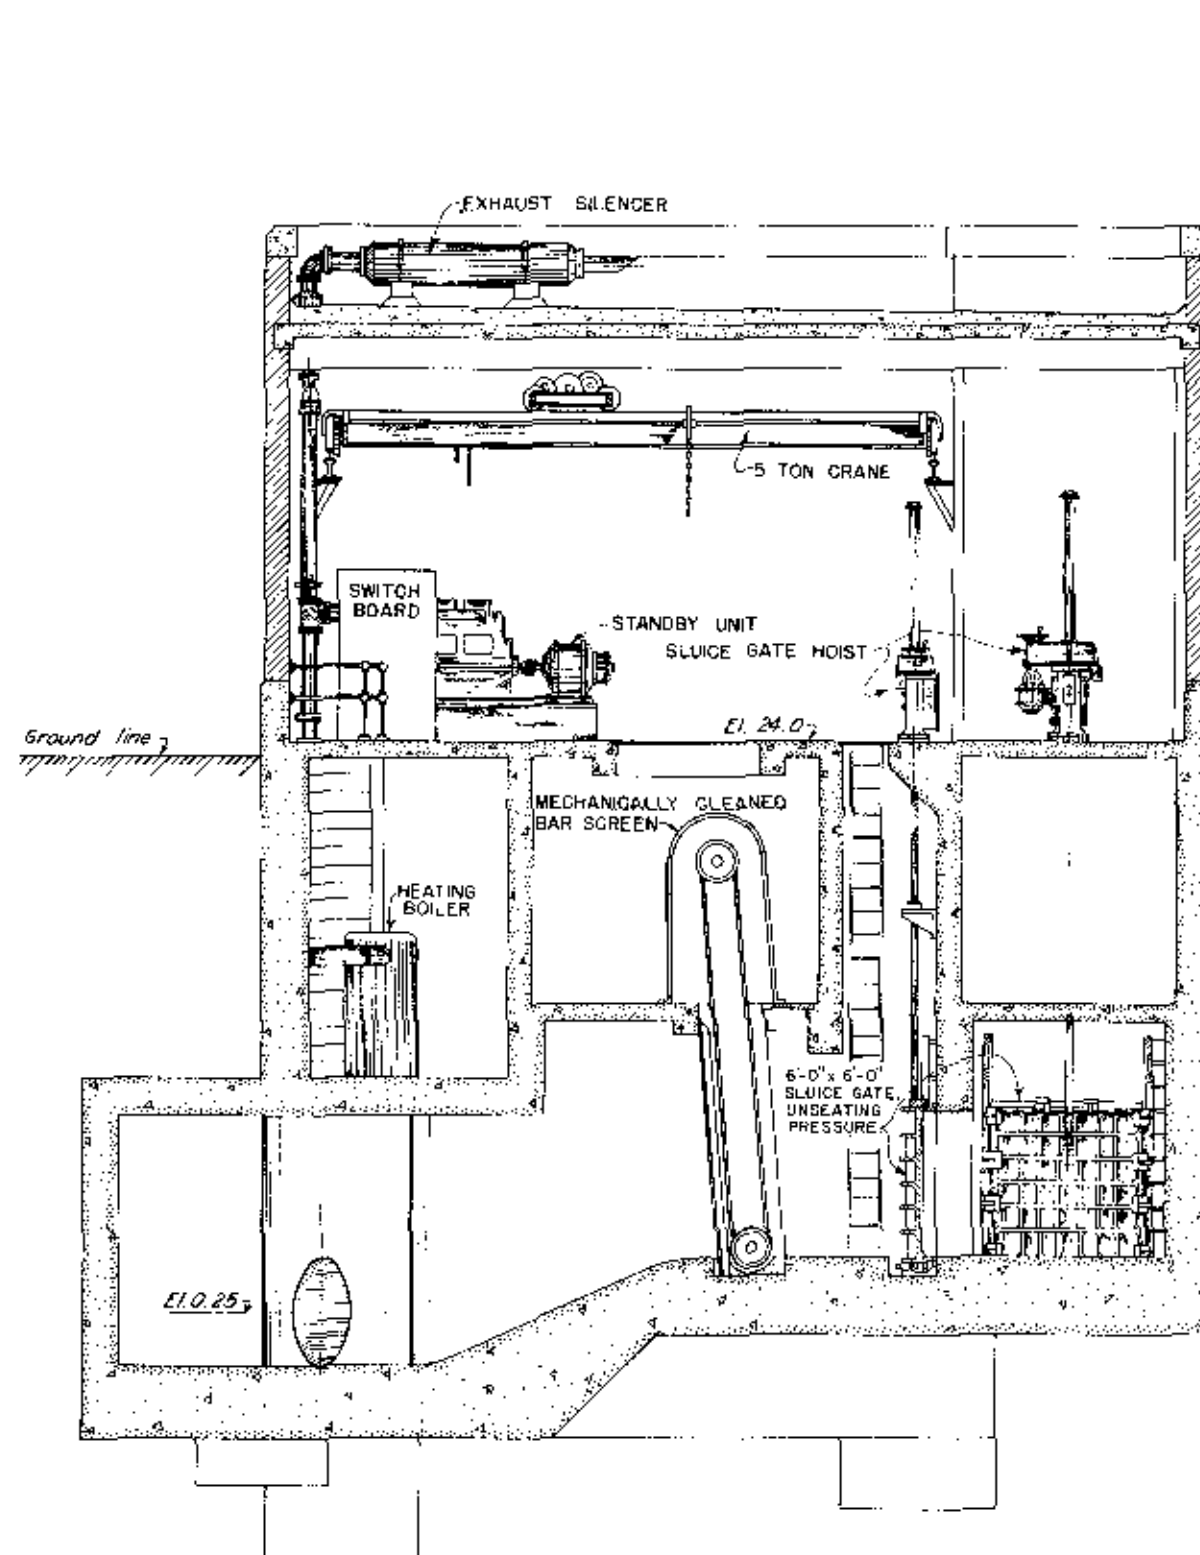
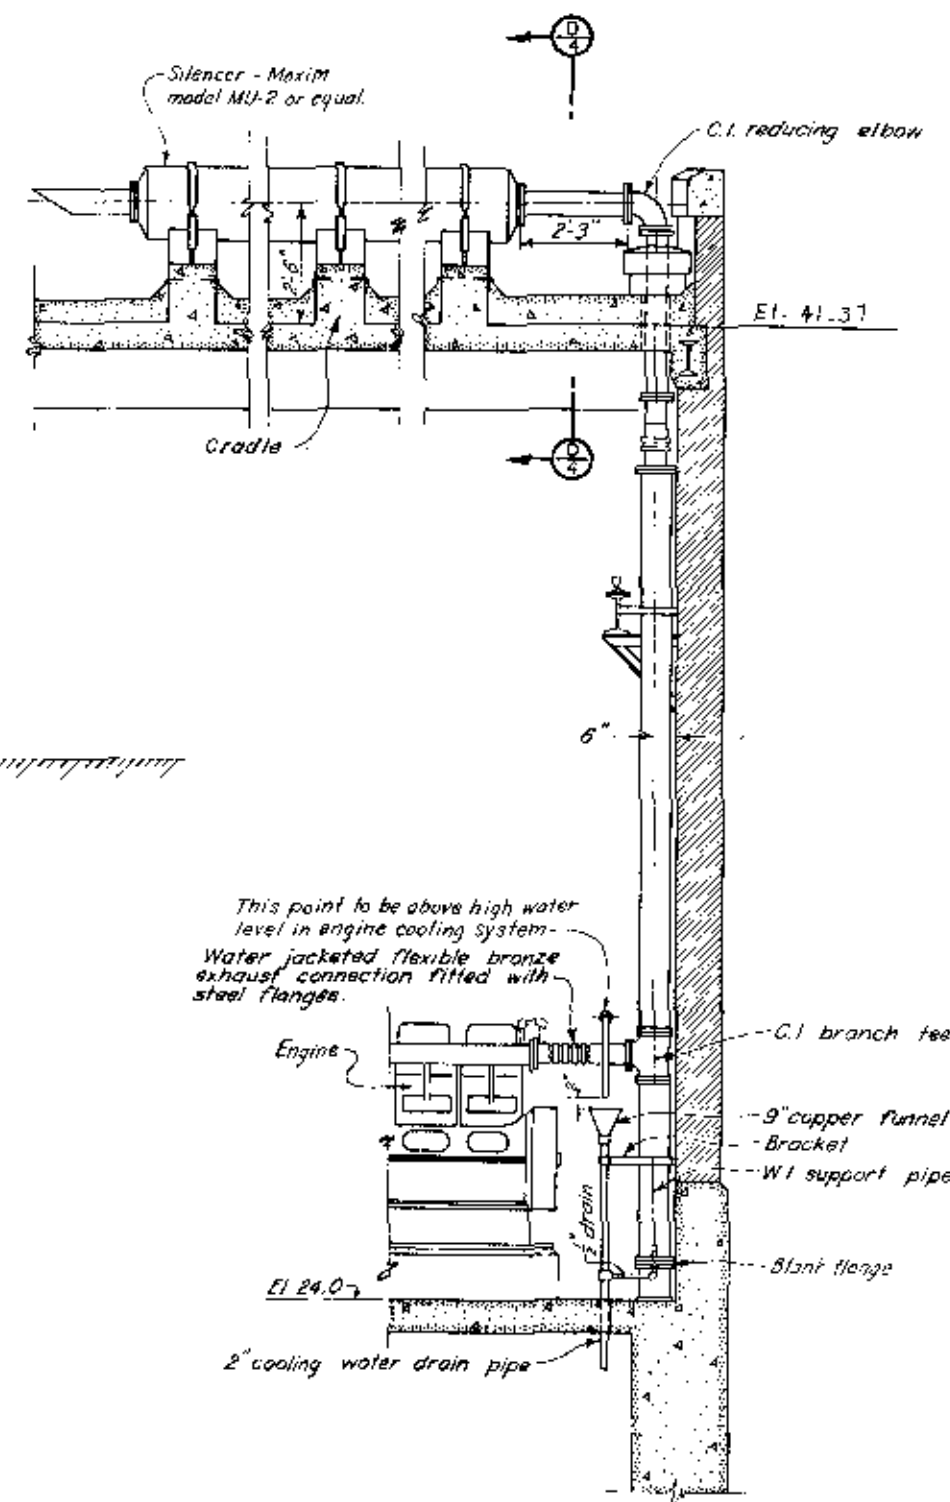


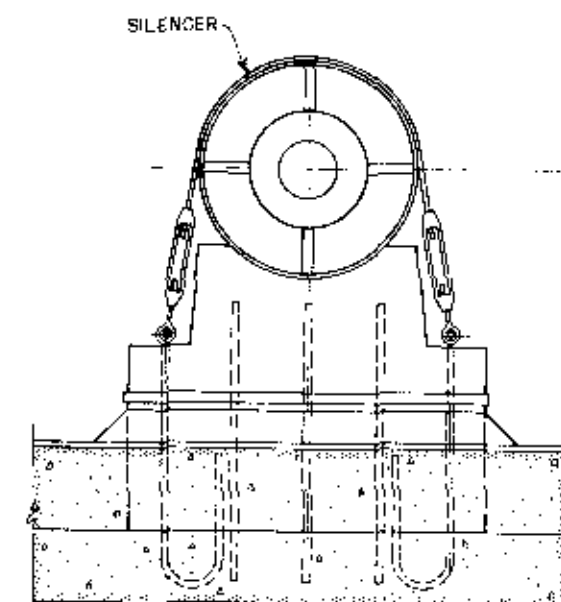

SECTION A

SCALE $\frac{1}{4}'' = 1'-0''$

All equipment shown on Section A is furnished under another contract.

TYPICAL SECTION SHOWING
ENGINE EXHAUST PIPING

SECTION D

SCALE $\frac{1}{2}'' = 1'-0''$

NOTES

Designing and furnishing 35-inch pumps complete with couplings, valves, and piping will be paid for under item No. 1.

Designing and furnishing gasoline engines (for 30-inch pumps) complete with couplings, silencers and exhaust piping will be paid for under item No. 3.

Designing and furnishing the 15-inch pump complete with couplings, valves, and piping will be paid for under item No. 2.

Designing and furnishing the diesel engine (for the 15-inch pump) complete with couplings, silencer and exhaust piping will be paid for under item No. 6.

Designing and furnishing right angle gear units will be paid for under items No. 4 and No. 5.

All other items including sluice gates, boiler, standby unit, mechanically cleaned bar screen, crane, switchboard, pump pump, plumbing and fire extinguishing equipment are not part of this contract.

CONNECTICUT RIVER FLOOD CONTROL
KEENEY LANE PUMPING STATION

HARTFORD CONNECTICUT

EQUIPMENT

GENERAL ARRANGEMENT NO. 4

CONNECTICUT RIVER CONNECTICUT
IN SHEETS SCALE 1/4" = 1'-0" SHEET NO.

U.S. ENGINEER OFFICE, PROVIDENCE, R.I., JUNE 1944

DESIGNED BY: [Signature] APPROVED BY: [Signature]
CHECKED BY: [Signature] DRAWN BY: [Signature]

PREPARED BY: [Signature] OFFICIAL SUBMITTING OFFICE: [Signature]

FILE NO. CT-4-3299

KEY	DATE	REVISION (Indicated by Δ)	REV. BY	CHK. BY	AP. BY