

C A P E N S T R E E T




B A R B O U R S T R E E T

N E L S O N S T R E E T

C L A R K

S T R E E T

NOTE BOOK: 033/PAG 100

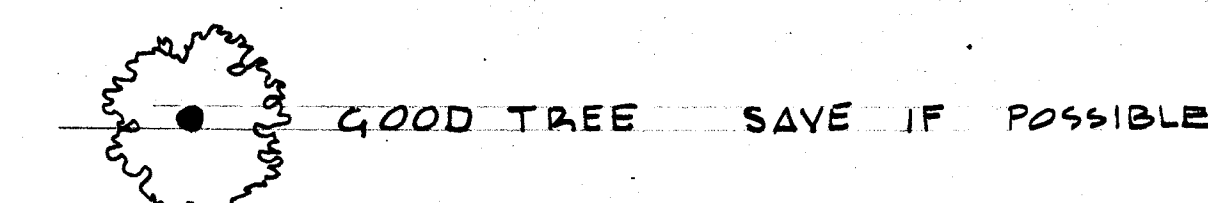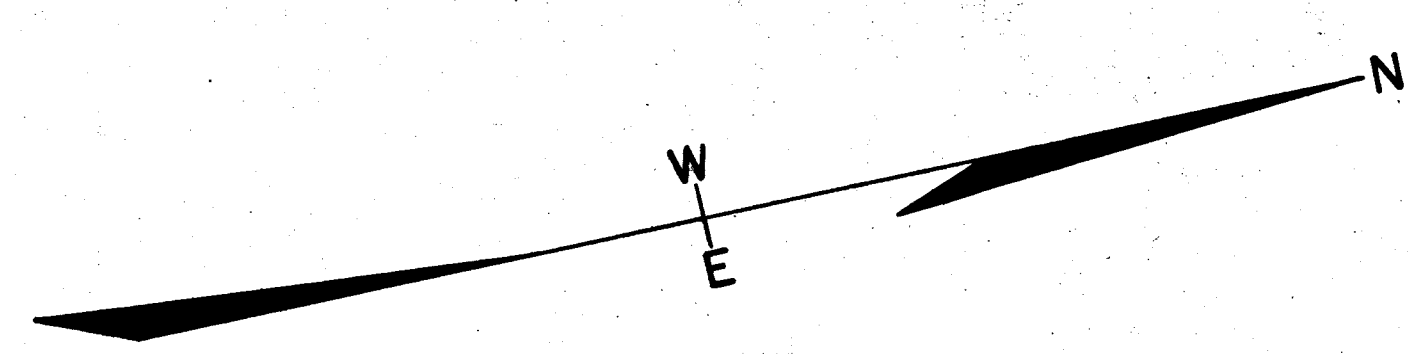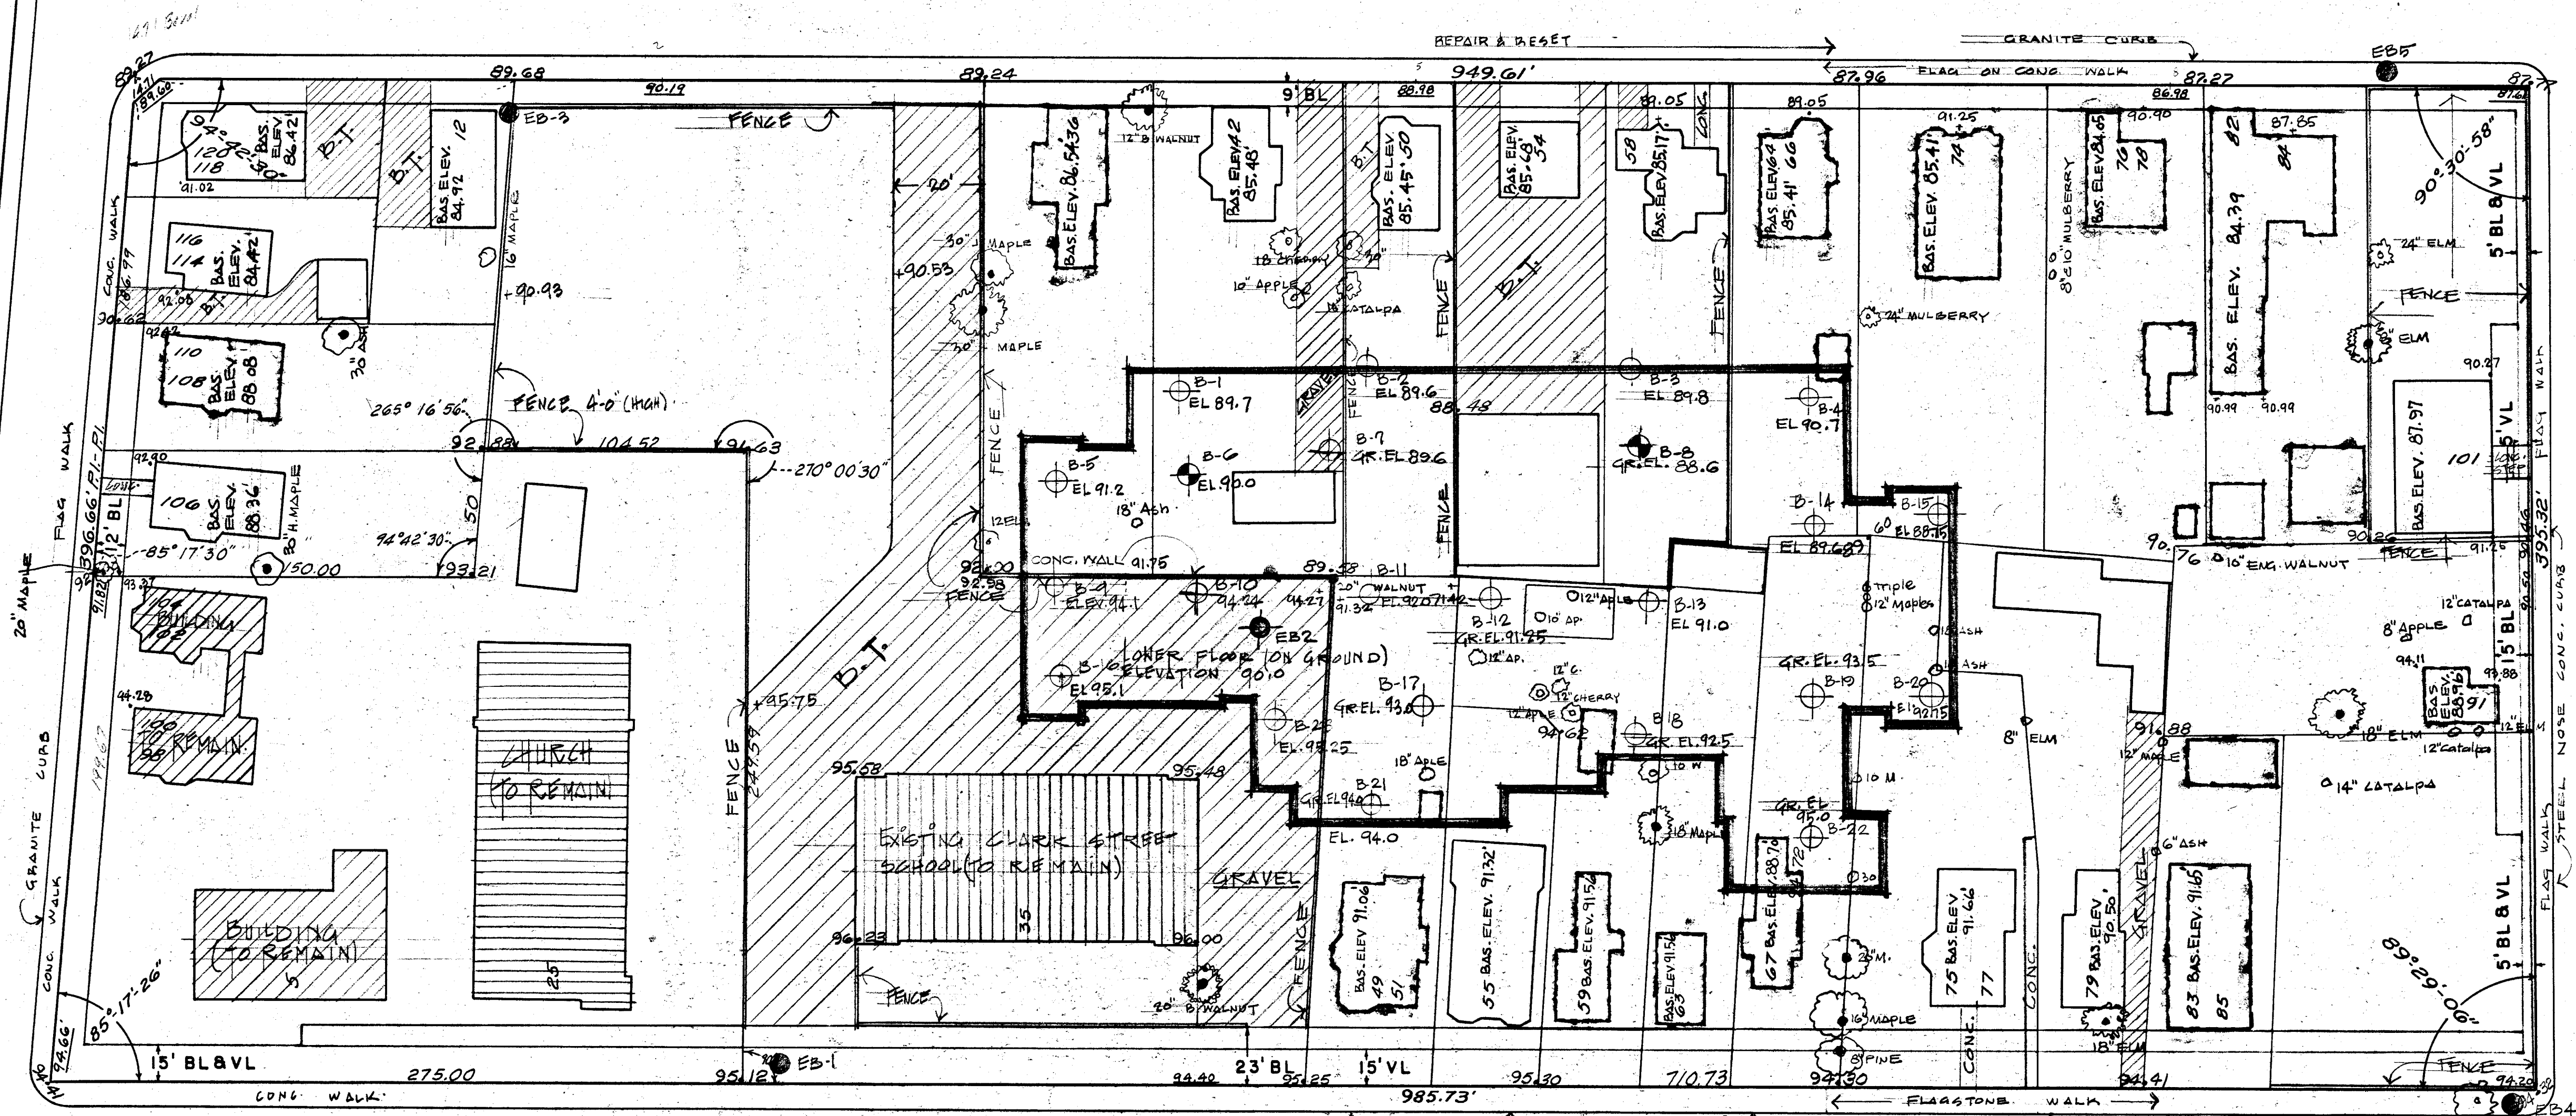

GOOD TREE SAVE IF POSSIBLE

SCALE: 1" = 40'

NOTE: ALL UNDERLINED ELEVATIONS ARE FROM PROFILES

CITY OF HARTFORD, CONNECTICUT DEPARTMENT OF ENGINEERING		
PROPOSED SITE FOR ELEMENTARY SCHOOL IN NORTHEAST SECTION CLARK STREET S. T. ELEVATIONS		
SUBMITTED	RECOMMENDED	APPROVED
DIVISION ENGINEER	ASST. CITY ENG.	CITY ENGINEER
DESIGN	DRAWN	DAYBOOK NO. 09986-C
TRACED	CHECK	DATE AUGUST 1967