



2/12/77


2/12/77

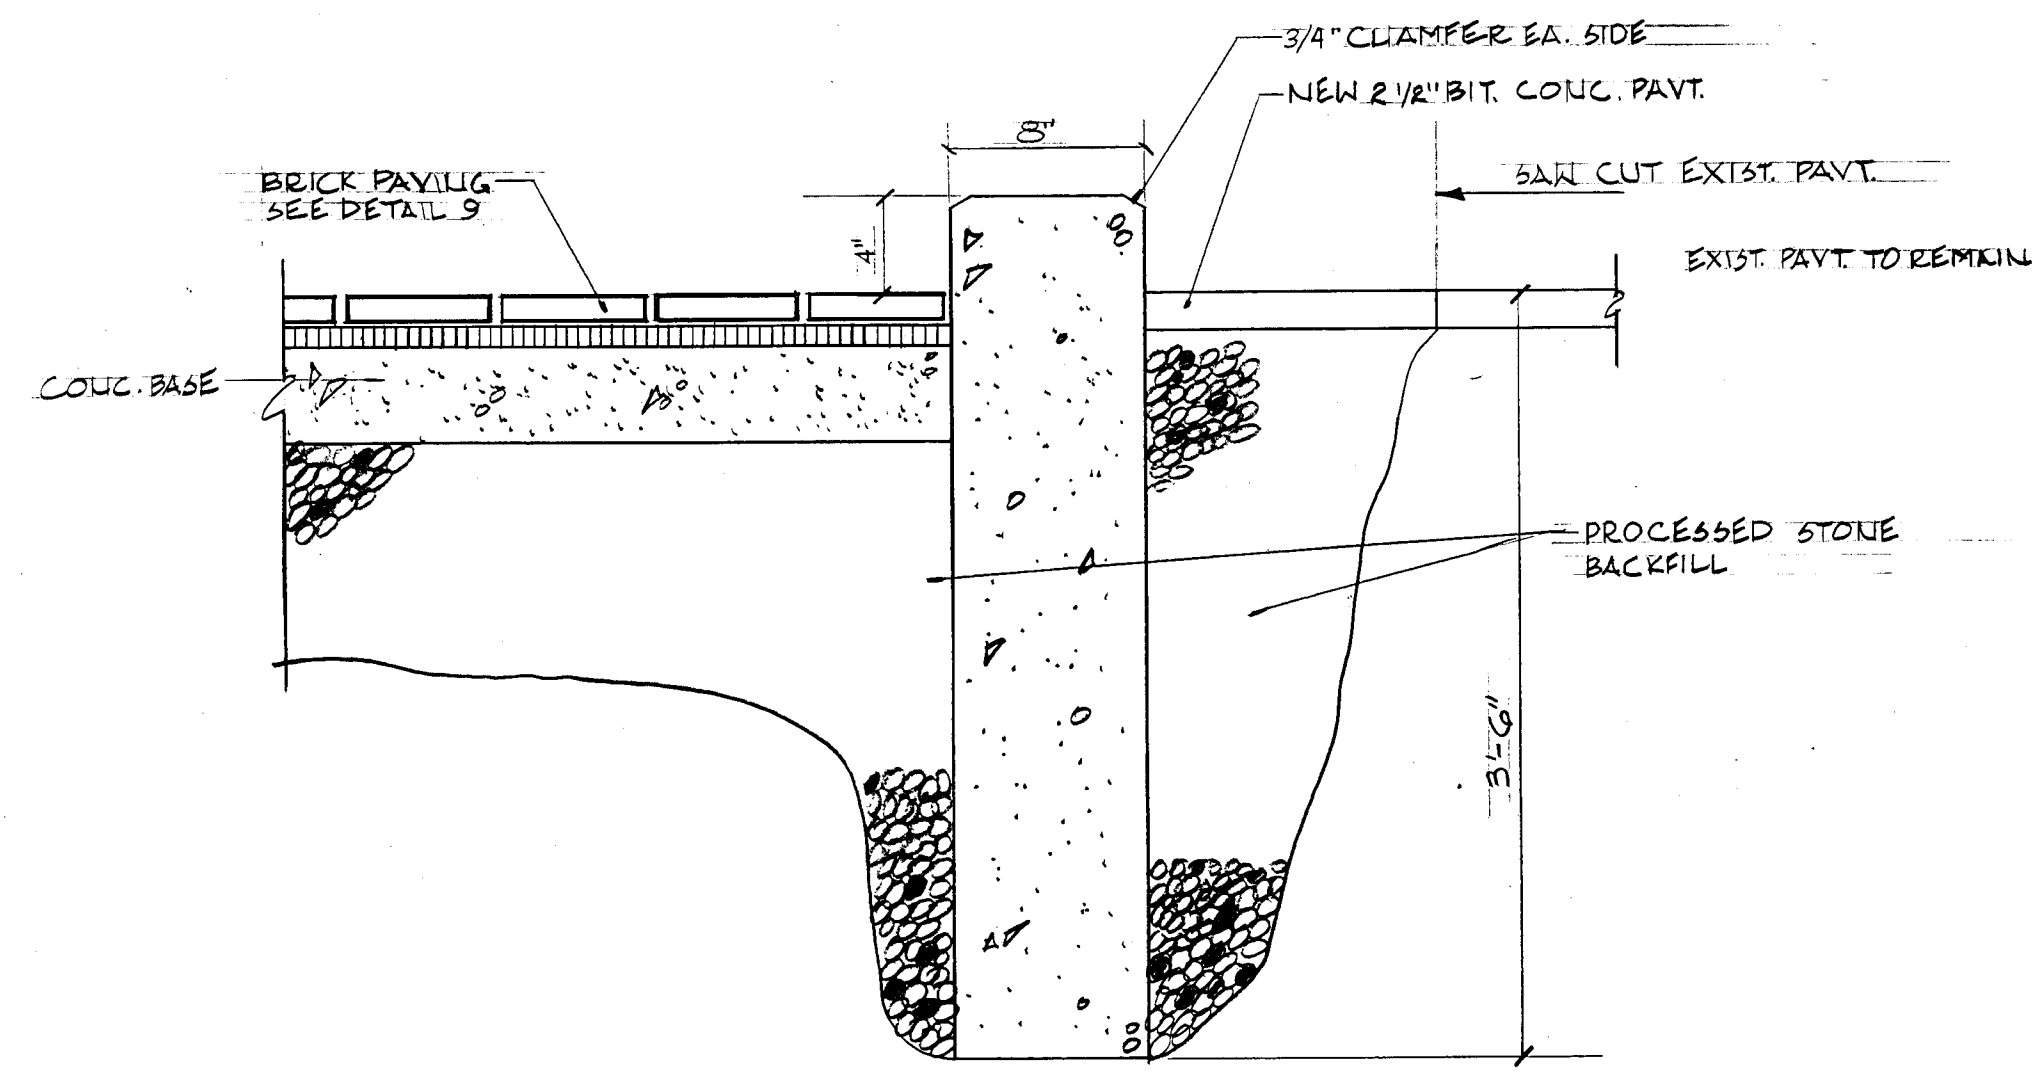

17 Concrete Curb Detail
1/2\"/>

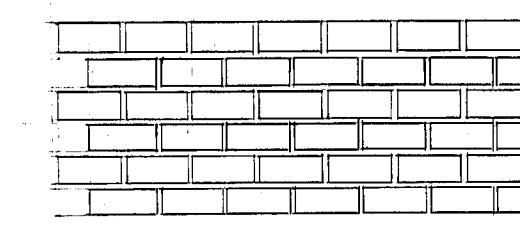


12 Brick Paving Pattern
1/2\"/>

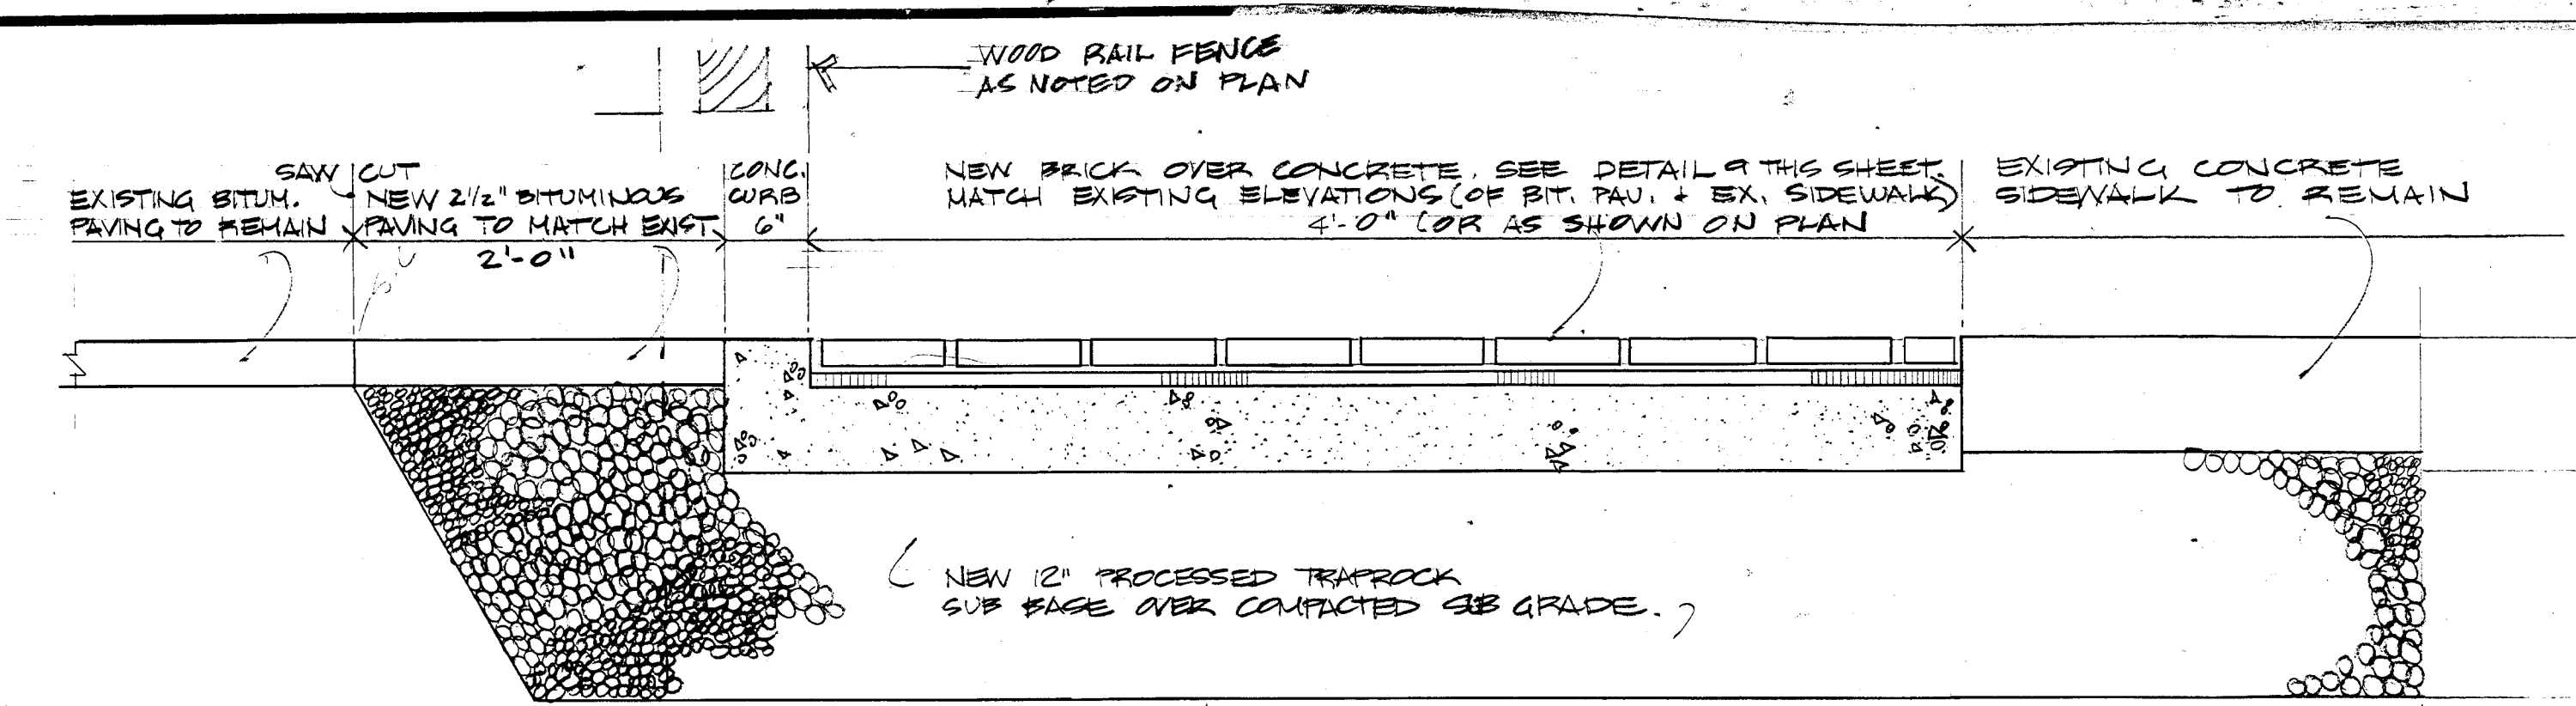


6 Rustic Wood Fencing
1/2\"/>


1 Section (SE Corner Park and Washington)

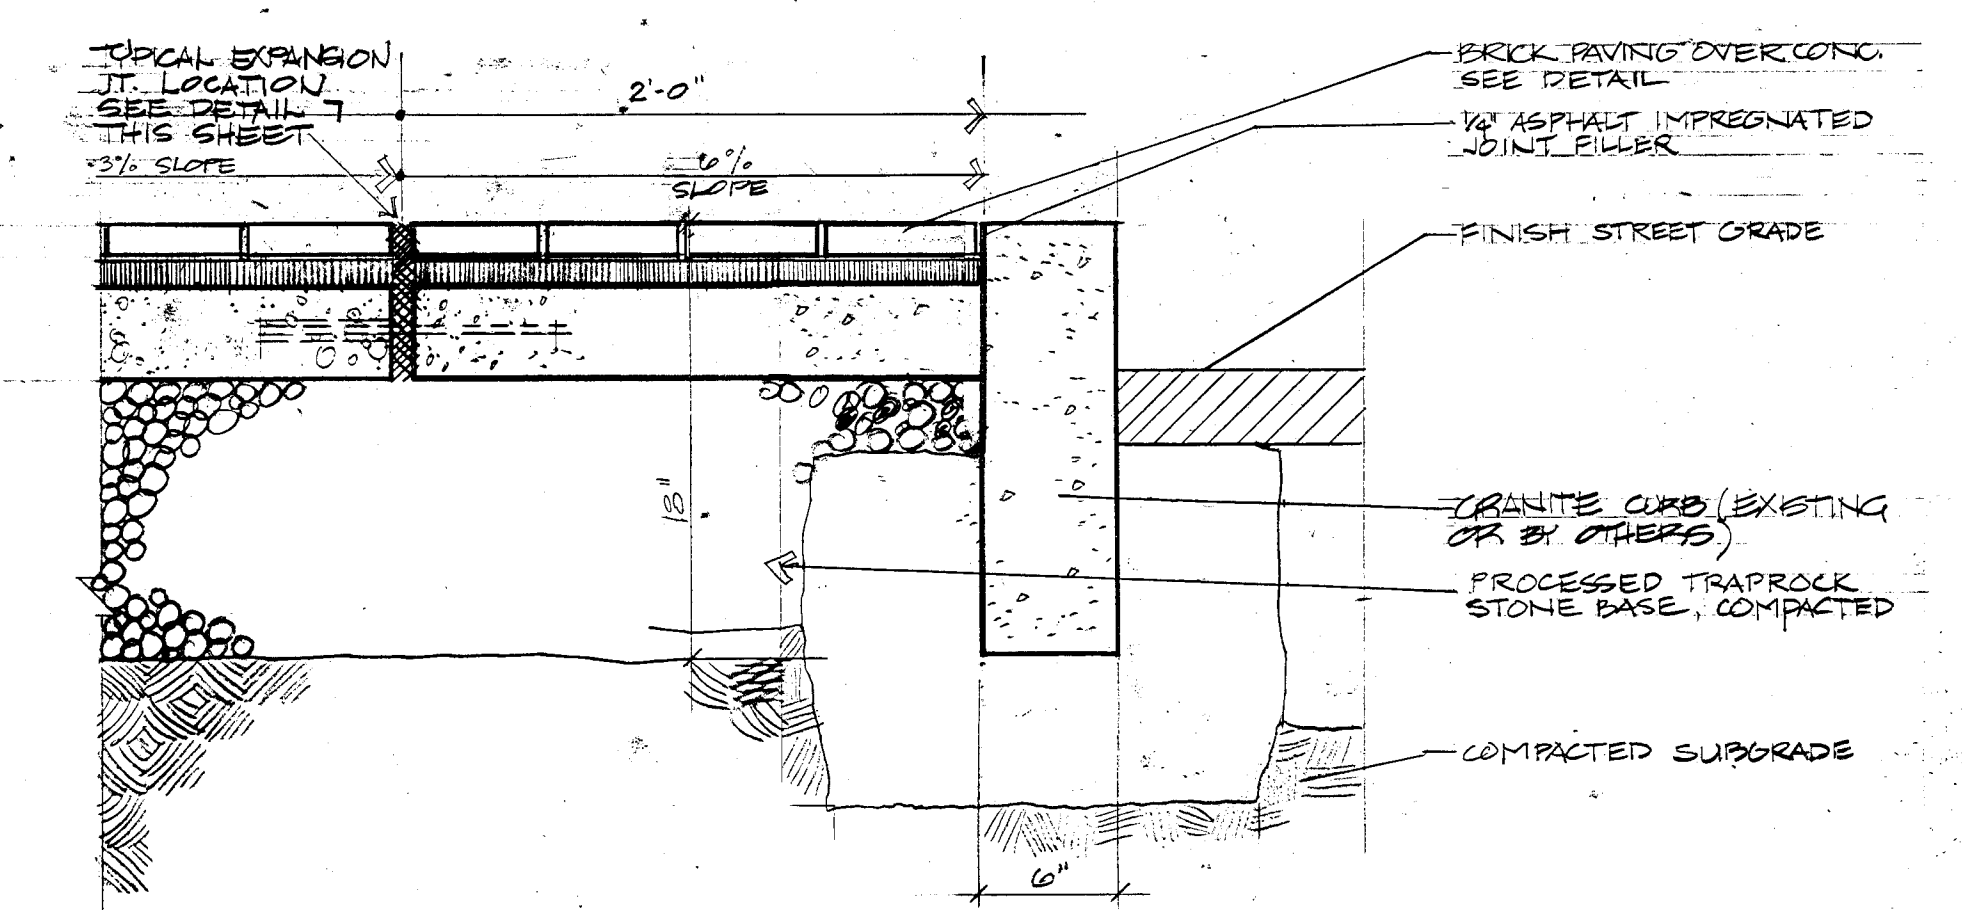


2 Brick at Existing Curb
1/2\"/>

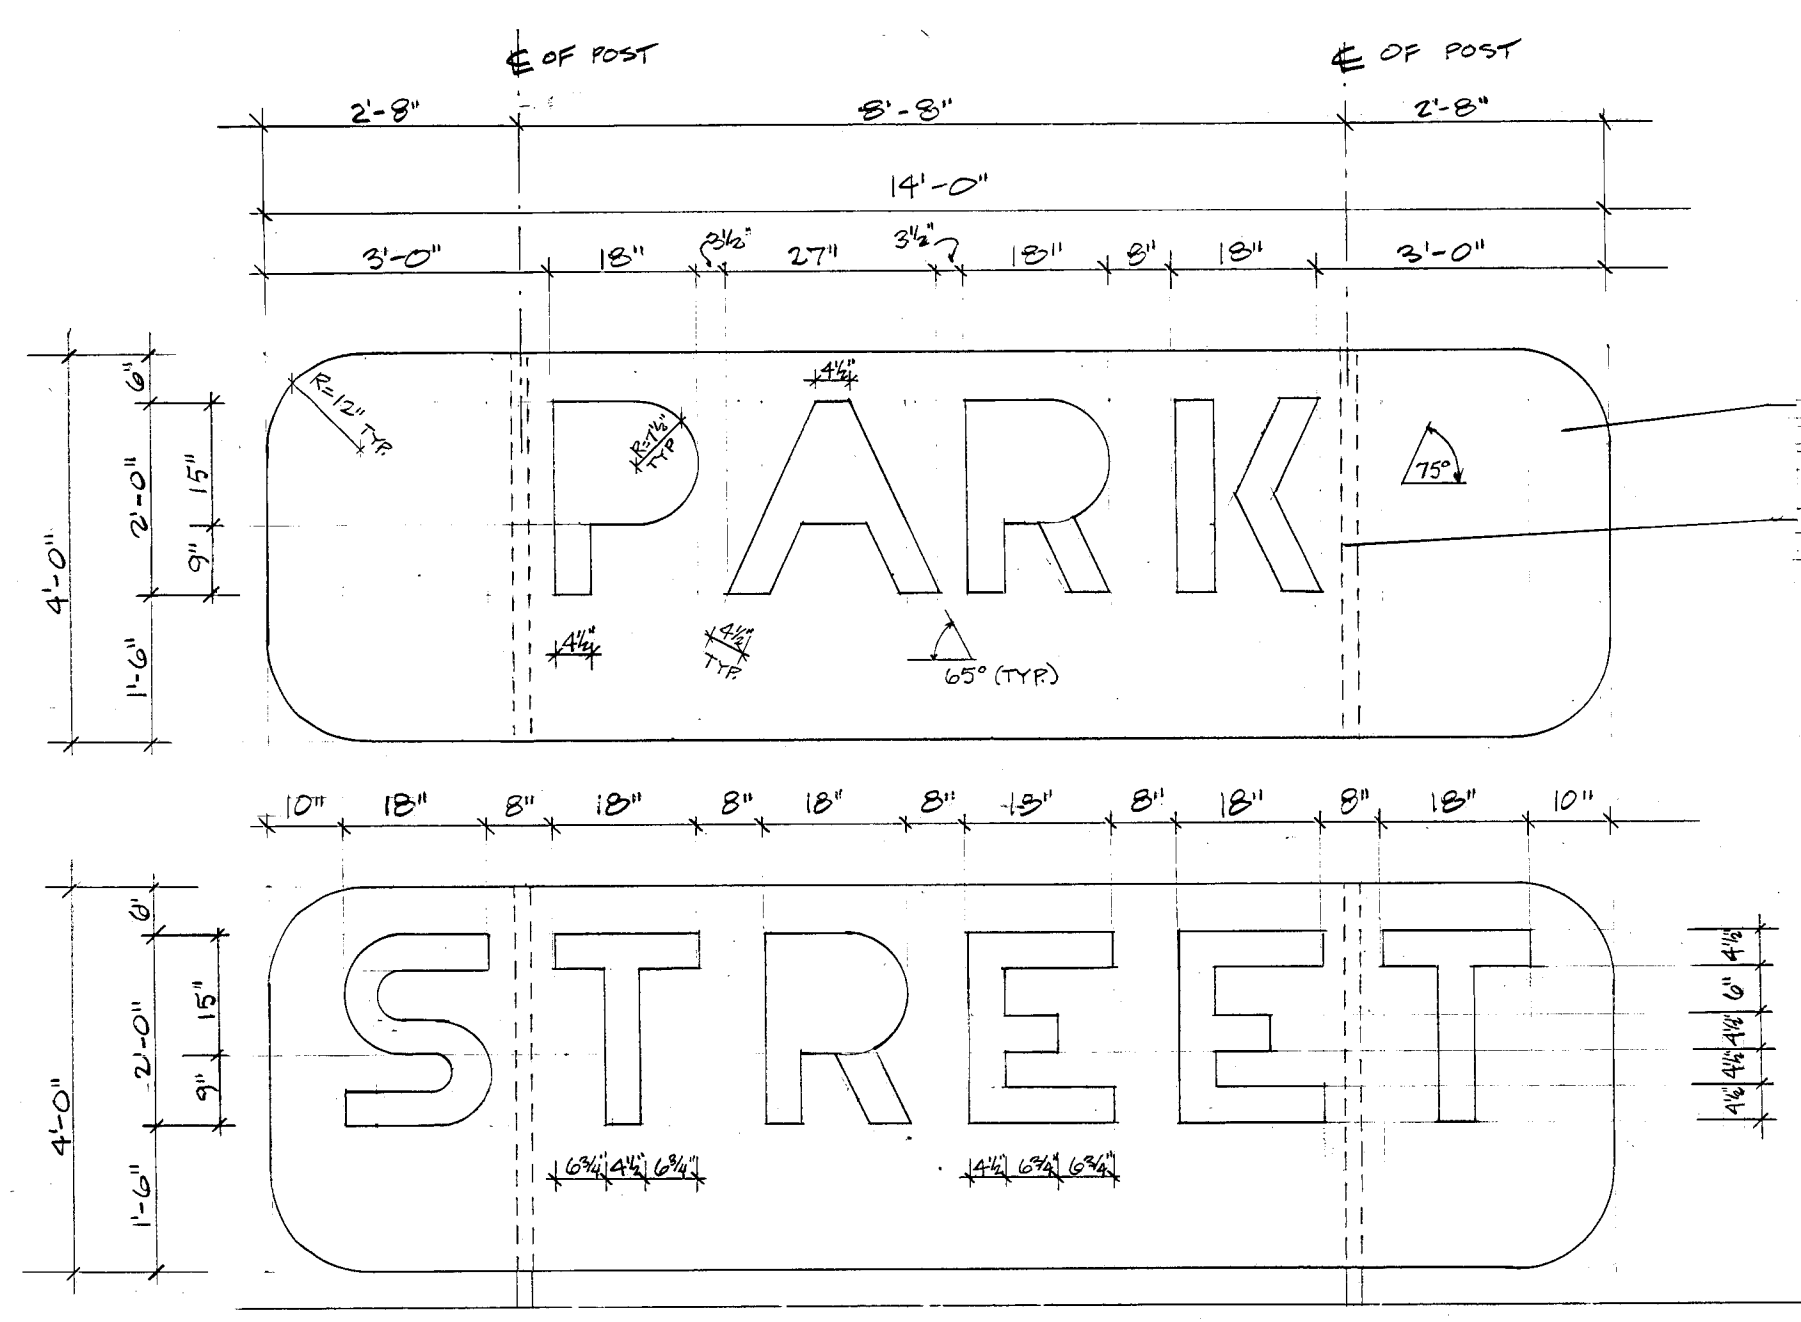


16 Steel Signs
1/2\"/>

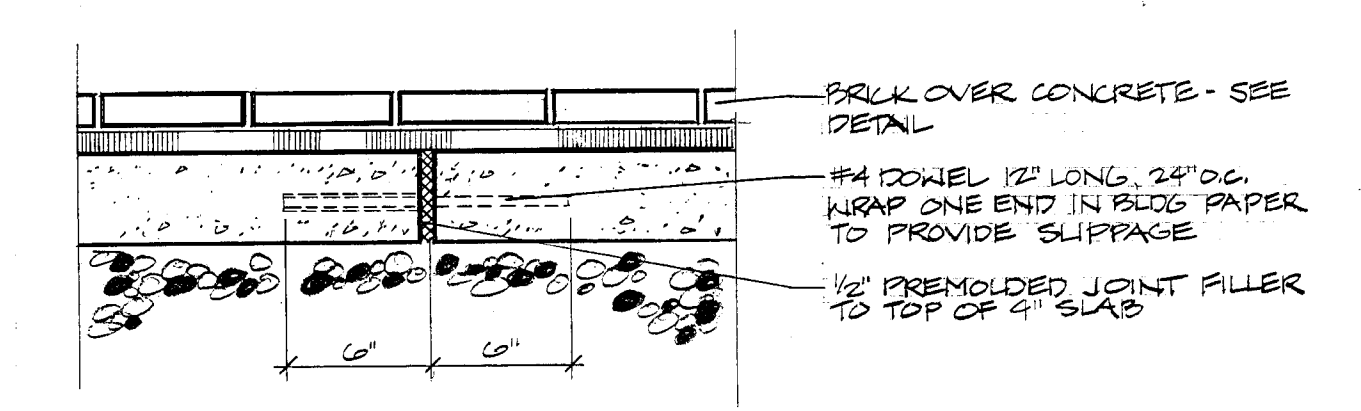


7 Expansion Joint-Brick over Conc. Base
1/2\"/>

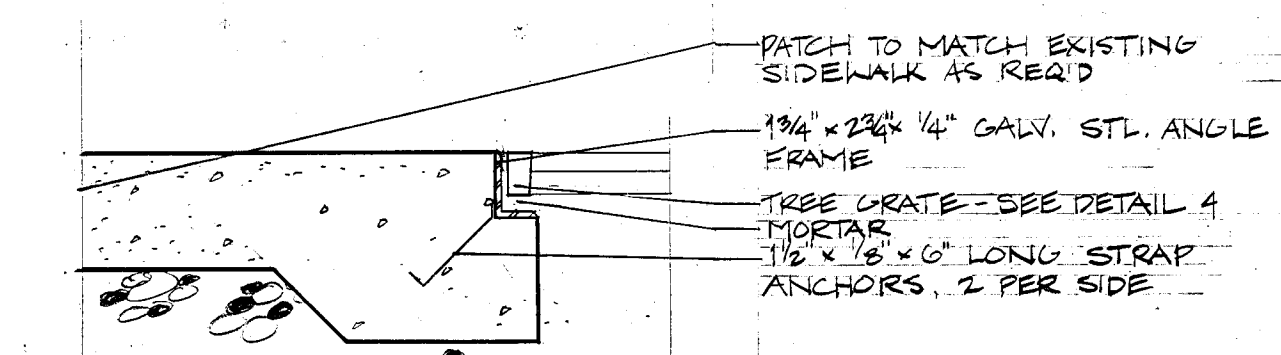


3 Concrete Sidewalk at Tree Grate
1/2\"/>

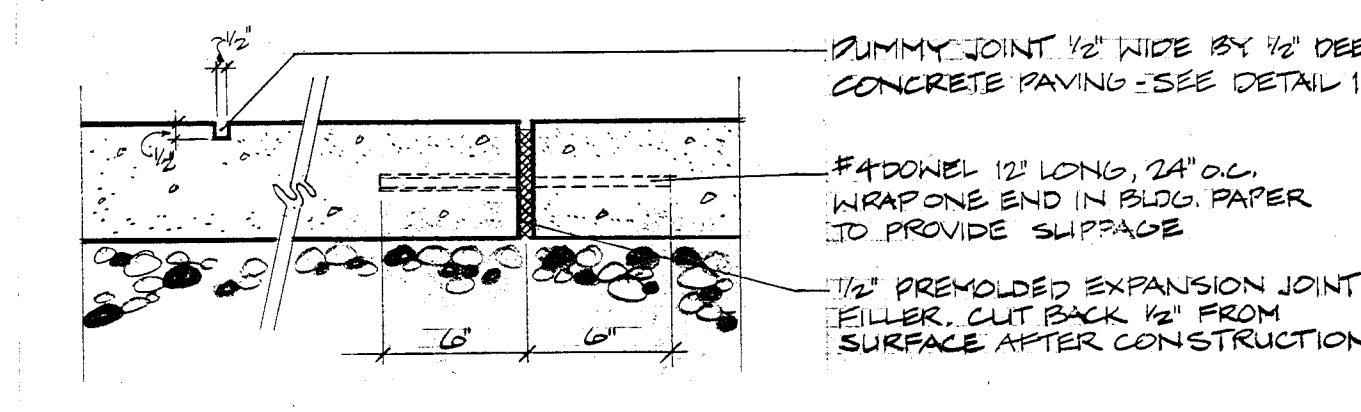


8 Expansion & Dummy Joints - Concrete
1/2\"/>

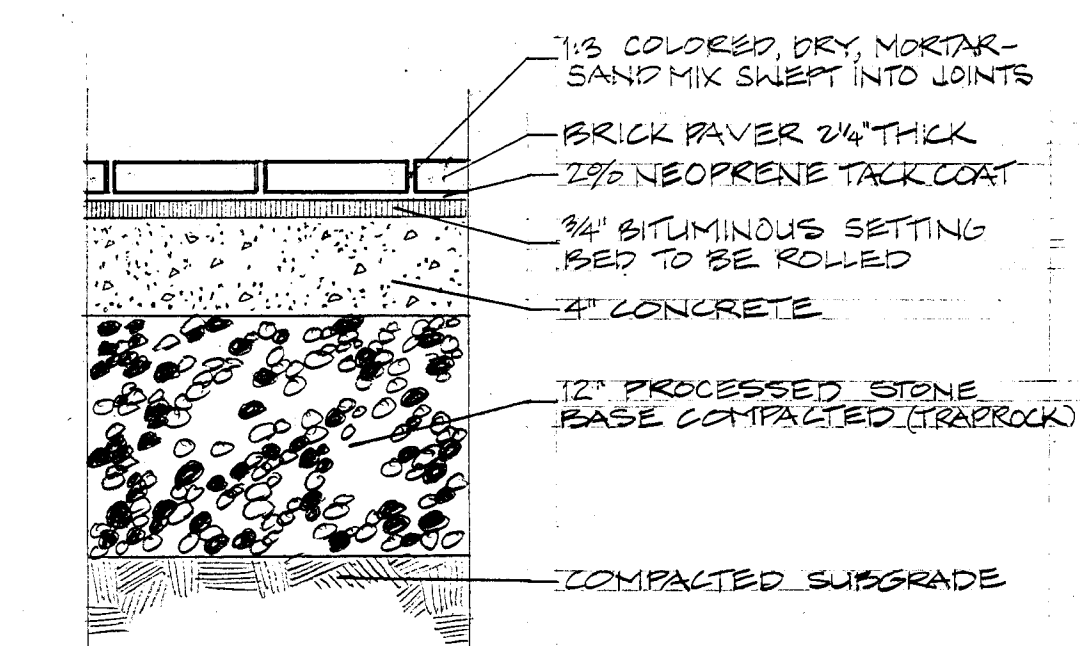


9 Brick over Concrete Base
1/2\"/>

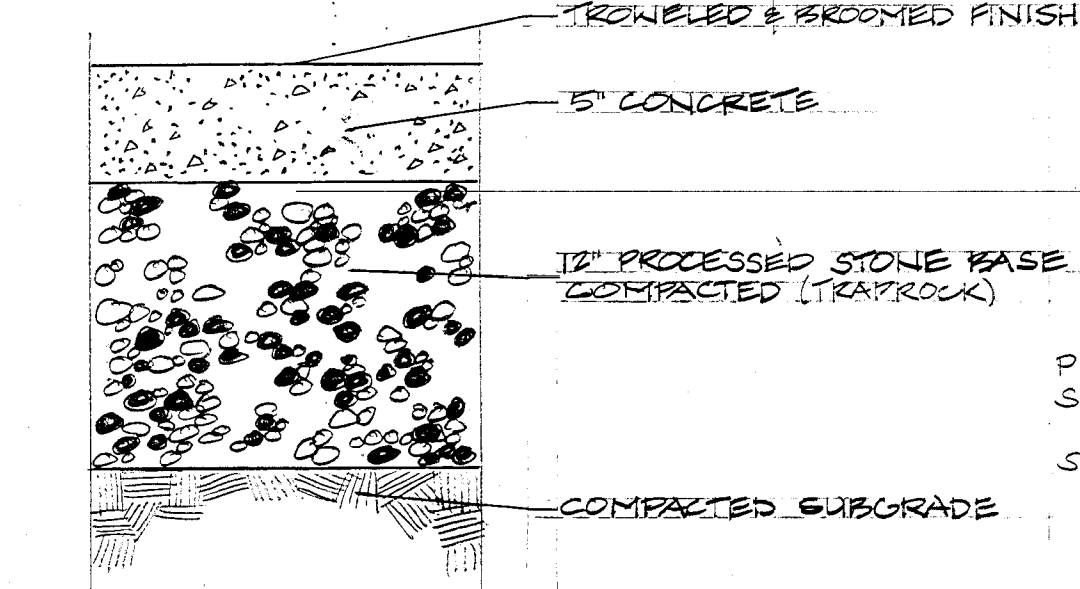

10 Concrete Walk Paving
1/2\"/>

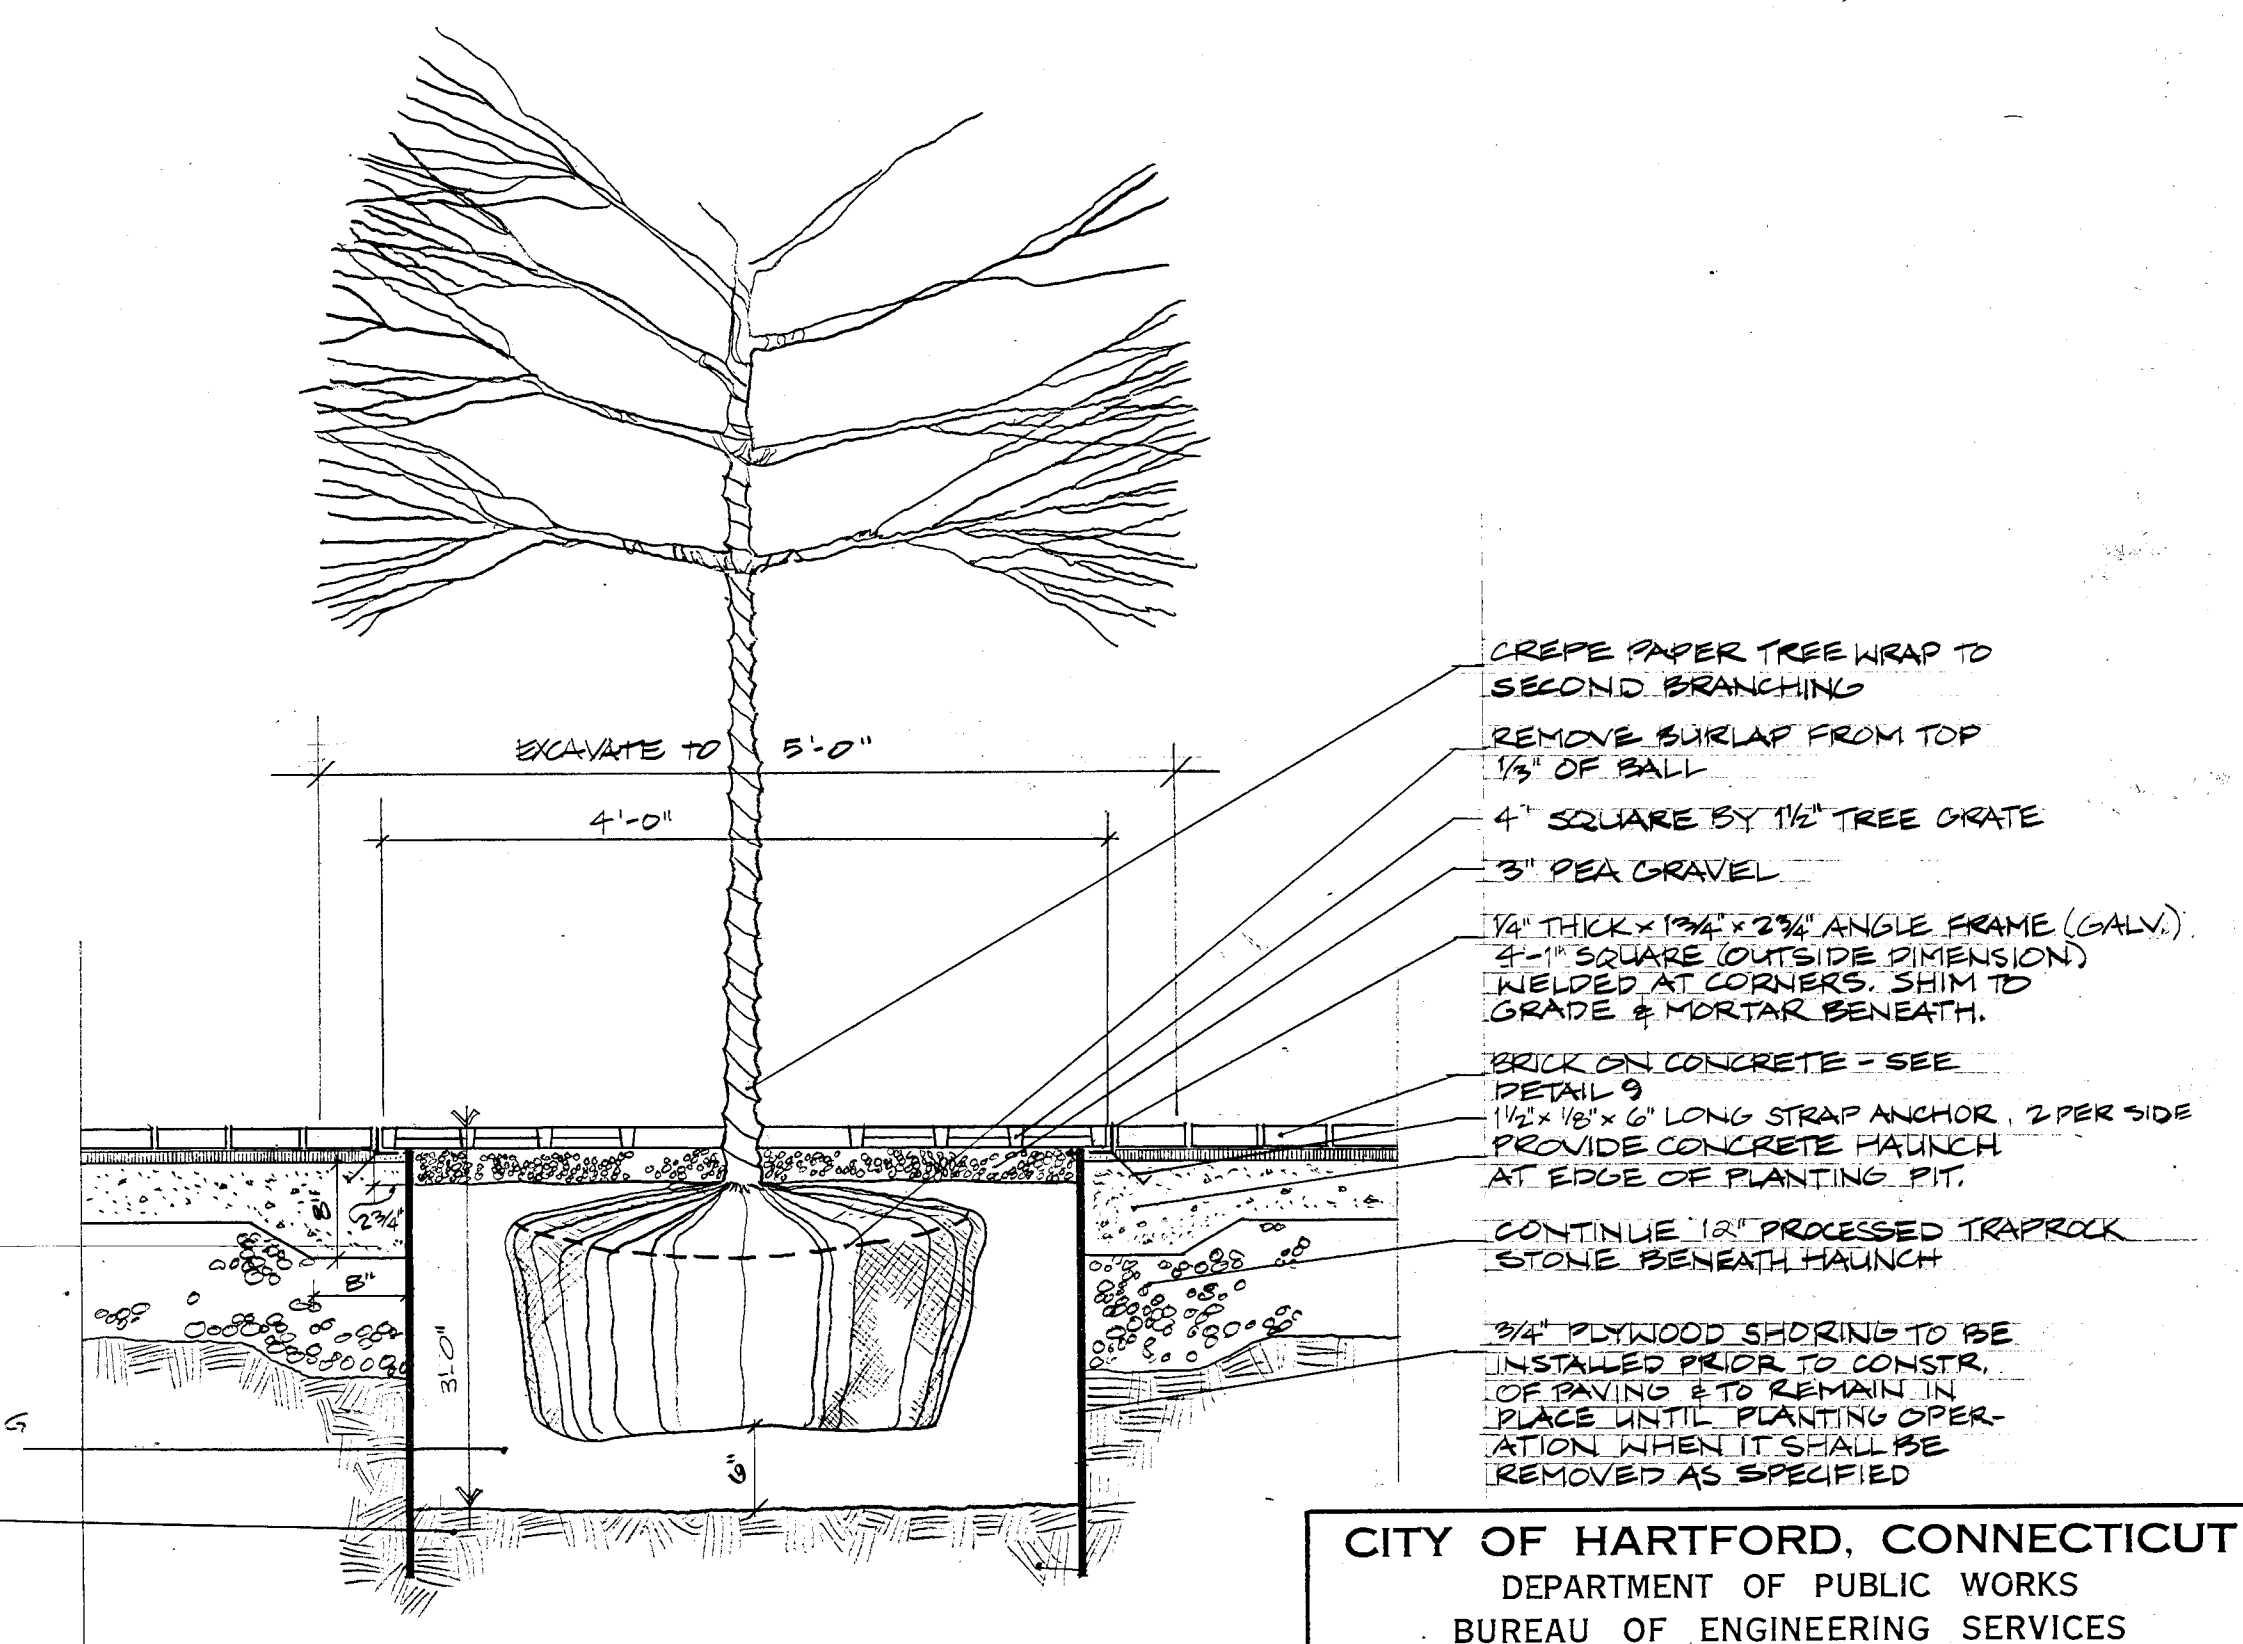

4 Tree Grate Installation & Tree
3/4\"/>

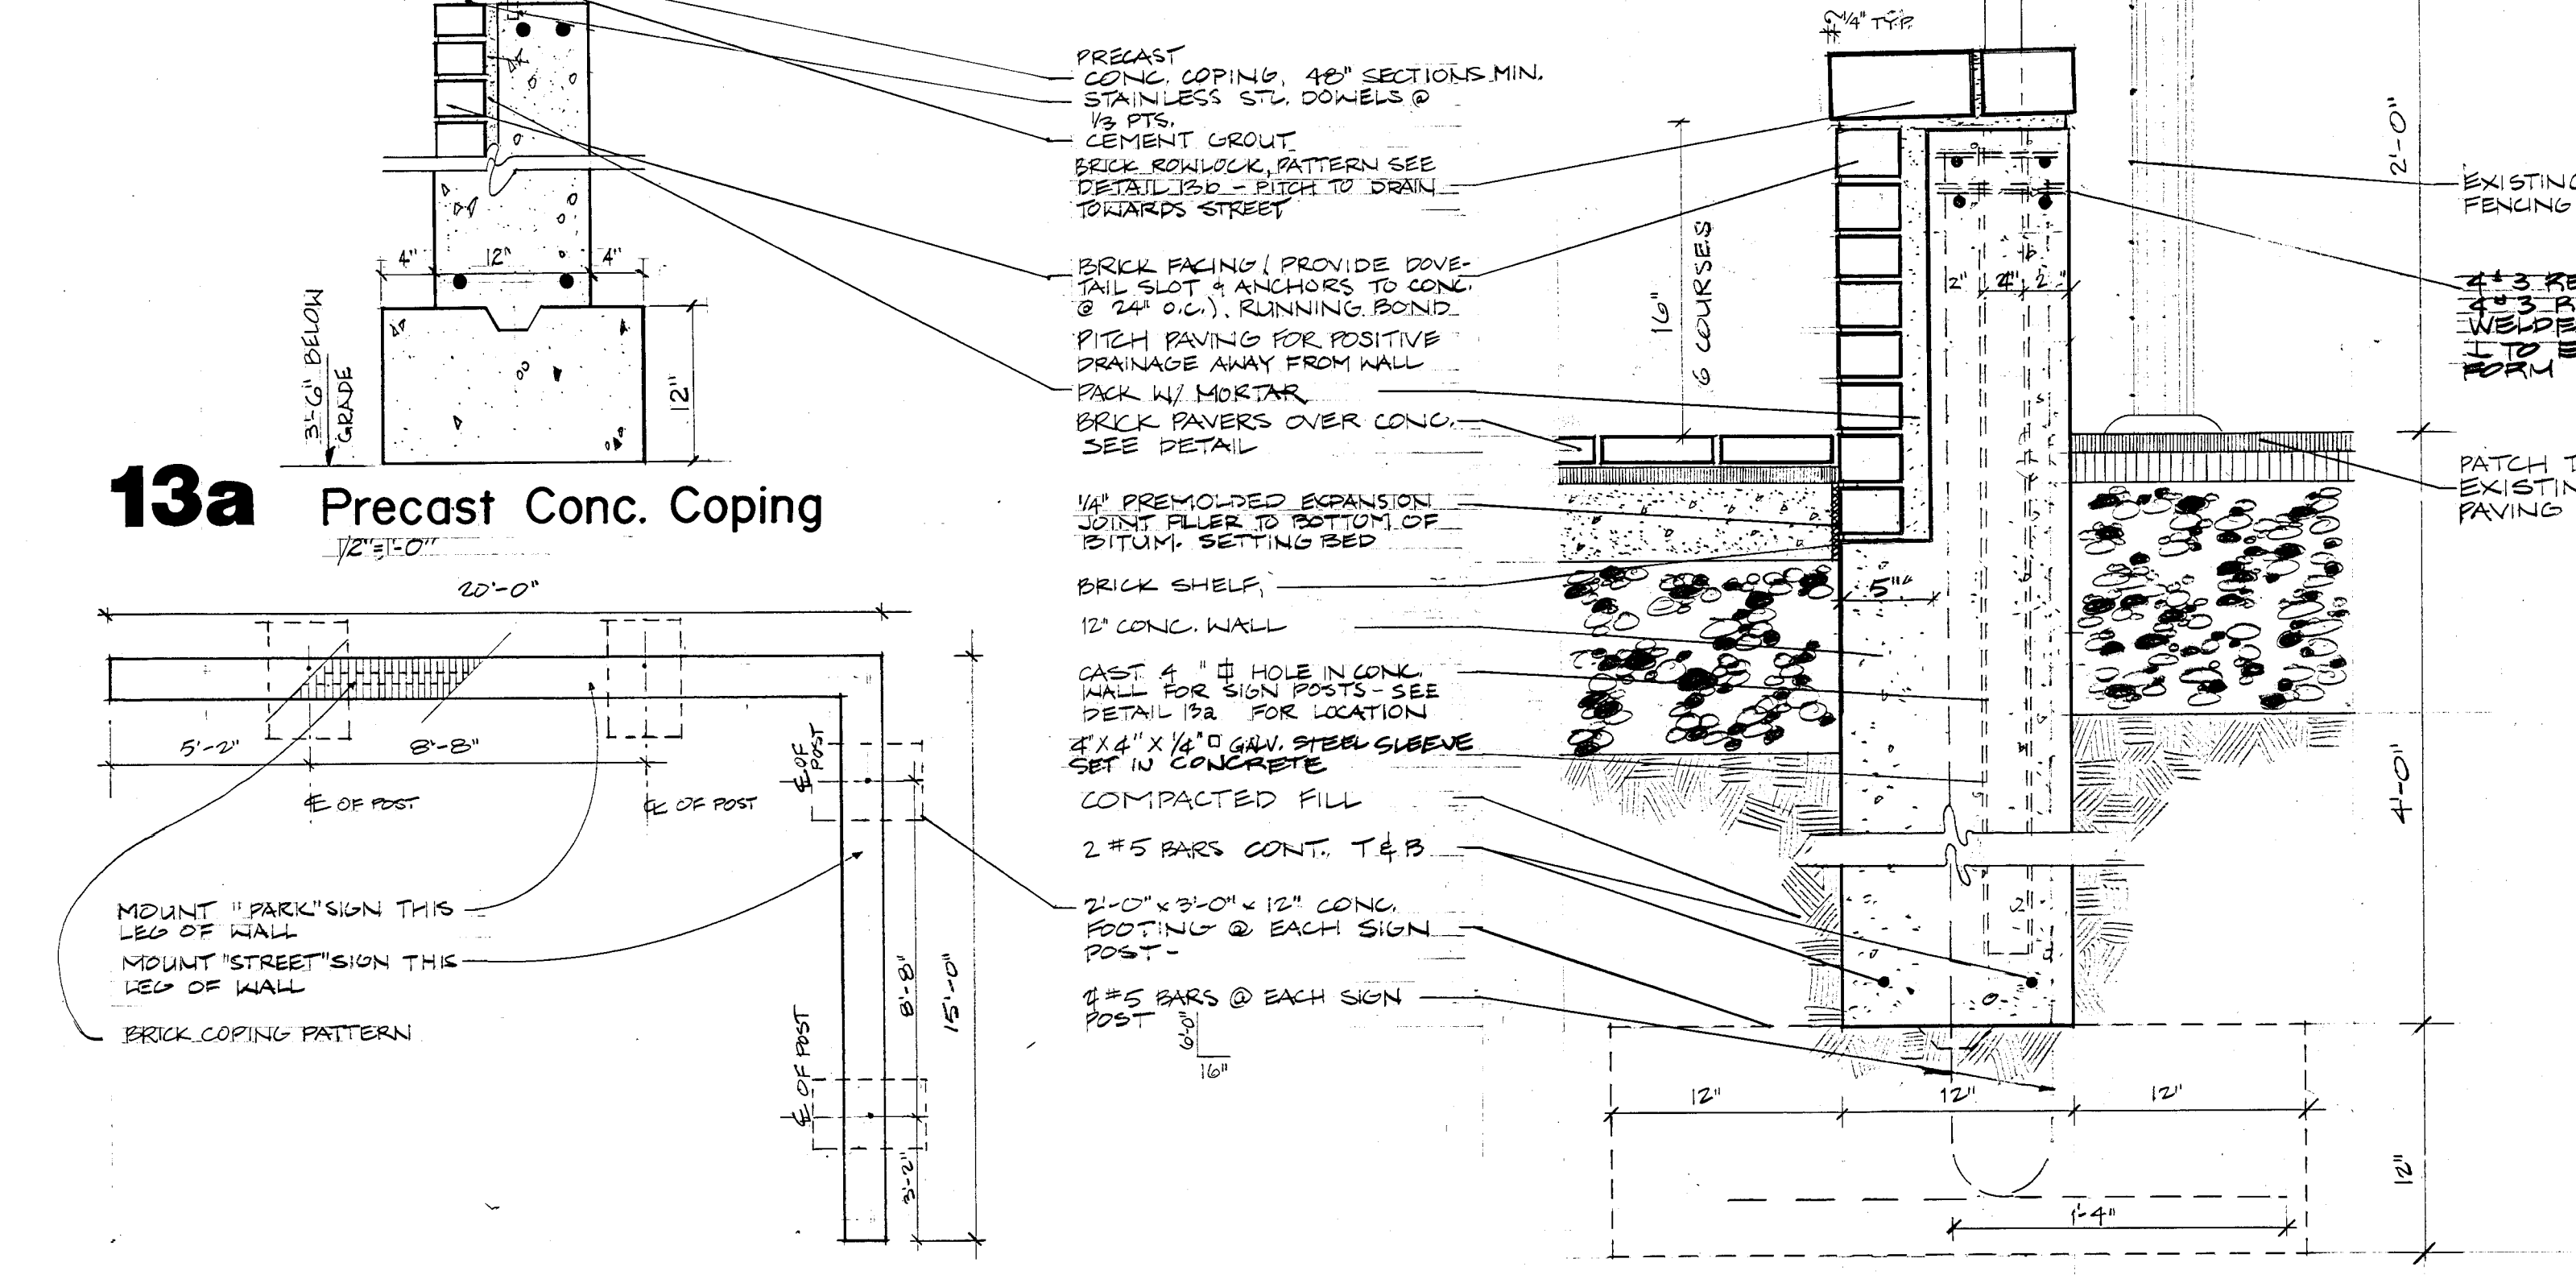


13a Precast Conc. Coping
1/2\"/>

13b Plan of Wall
1/2\"/>

13 Brick Faced Wall with Steel Signs
1/2\"/>


CITY OF HARTFORD, CONNECTICUT DEPARTMENT OF PUBLIC WORKS BUREAU OF ENGINEERING SERVICES		
PARK STREET COMMERCIAL REVITALIZATION E 78-15 CD-26		
SUBMITTED	RECOMMENDED	APPROVED
DIVISION ENGINEER	CHIEF OF ENG. SERV.	ASSIST. CHIEF OF ENG. SERV.
DRAWN	SCALE	DAYBOOK NO. 010622 G
CHECKED		SHEET 7 OF 7

THE INFORMATION INCLUDING ESTIMATED QUANTITIES OF WORK SHOWN ON THESE DRAWINGS AND INCLUDED IN THE SPECIFICATIONS IS BASED ON LIMITED INVESTIGATIONS BY THE ARCHITECT, AND IS IN NO WAY WARRANTED TO INDICATE THE TRUE CONDITIONS OF ACTUAL QUANTITIES OR DISTRIBUTION OF QUANTITIES OF WORK WHICH WILL BE REQUIRED.

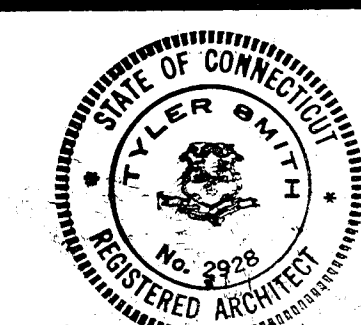

Contract No. E78-15 CD-26
PARK STREET REVITALIZATION
Development Commission
City of Hartford, Connecticut

TELEPHONE: (203) 527-1512
SMITH EDWARDS ARCHITECTS
331 WETHERSFIELD AVE. HARTFORD CT. 06114
SEA Project Number 7705

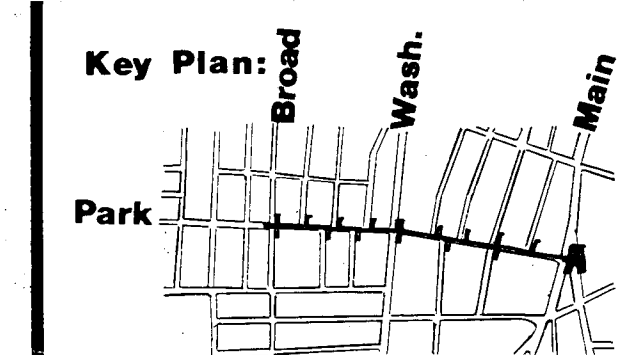

CONSTRUCTION DETAILS
SCALE AS NOTED

7
DATE 29 JULY 1977
REVISION 8 SEP 1977